



NOTES:

- Summary of works
- Proposed extension to High Brake House & replacement existing to 127 Chatburn Rd. Clitheroe
1. An initial design survey has been carried out by a structural engineer. All matters relating to the suitability of the existing and the final design layout will be subject to a thorough investigation as the works progress. All survey work to be completed on the design as the works progress.
 2. The contractor shall take the greatest care to ensure the safety of the works to the satisfaction of the appropriate authorities. The contractor shall be responsible for the safety of the works.
 3. The contractor shall ensure the works are completed in accordance with the manufacturer's instructions and specifications.
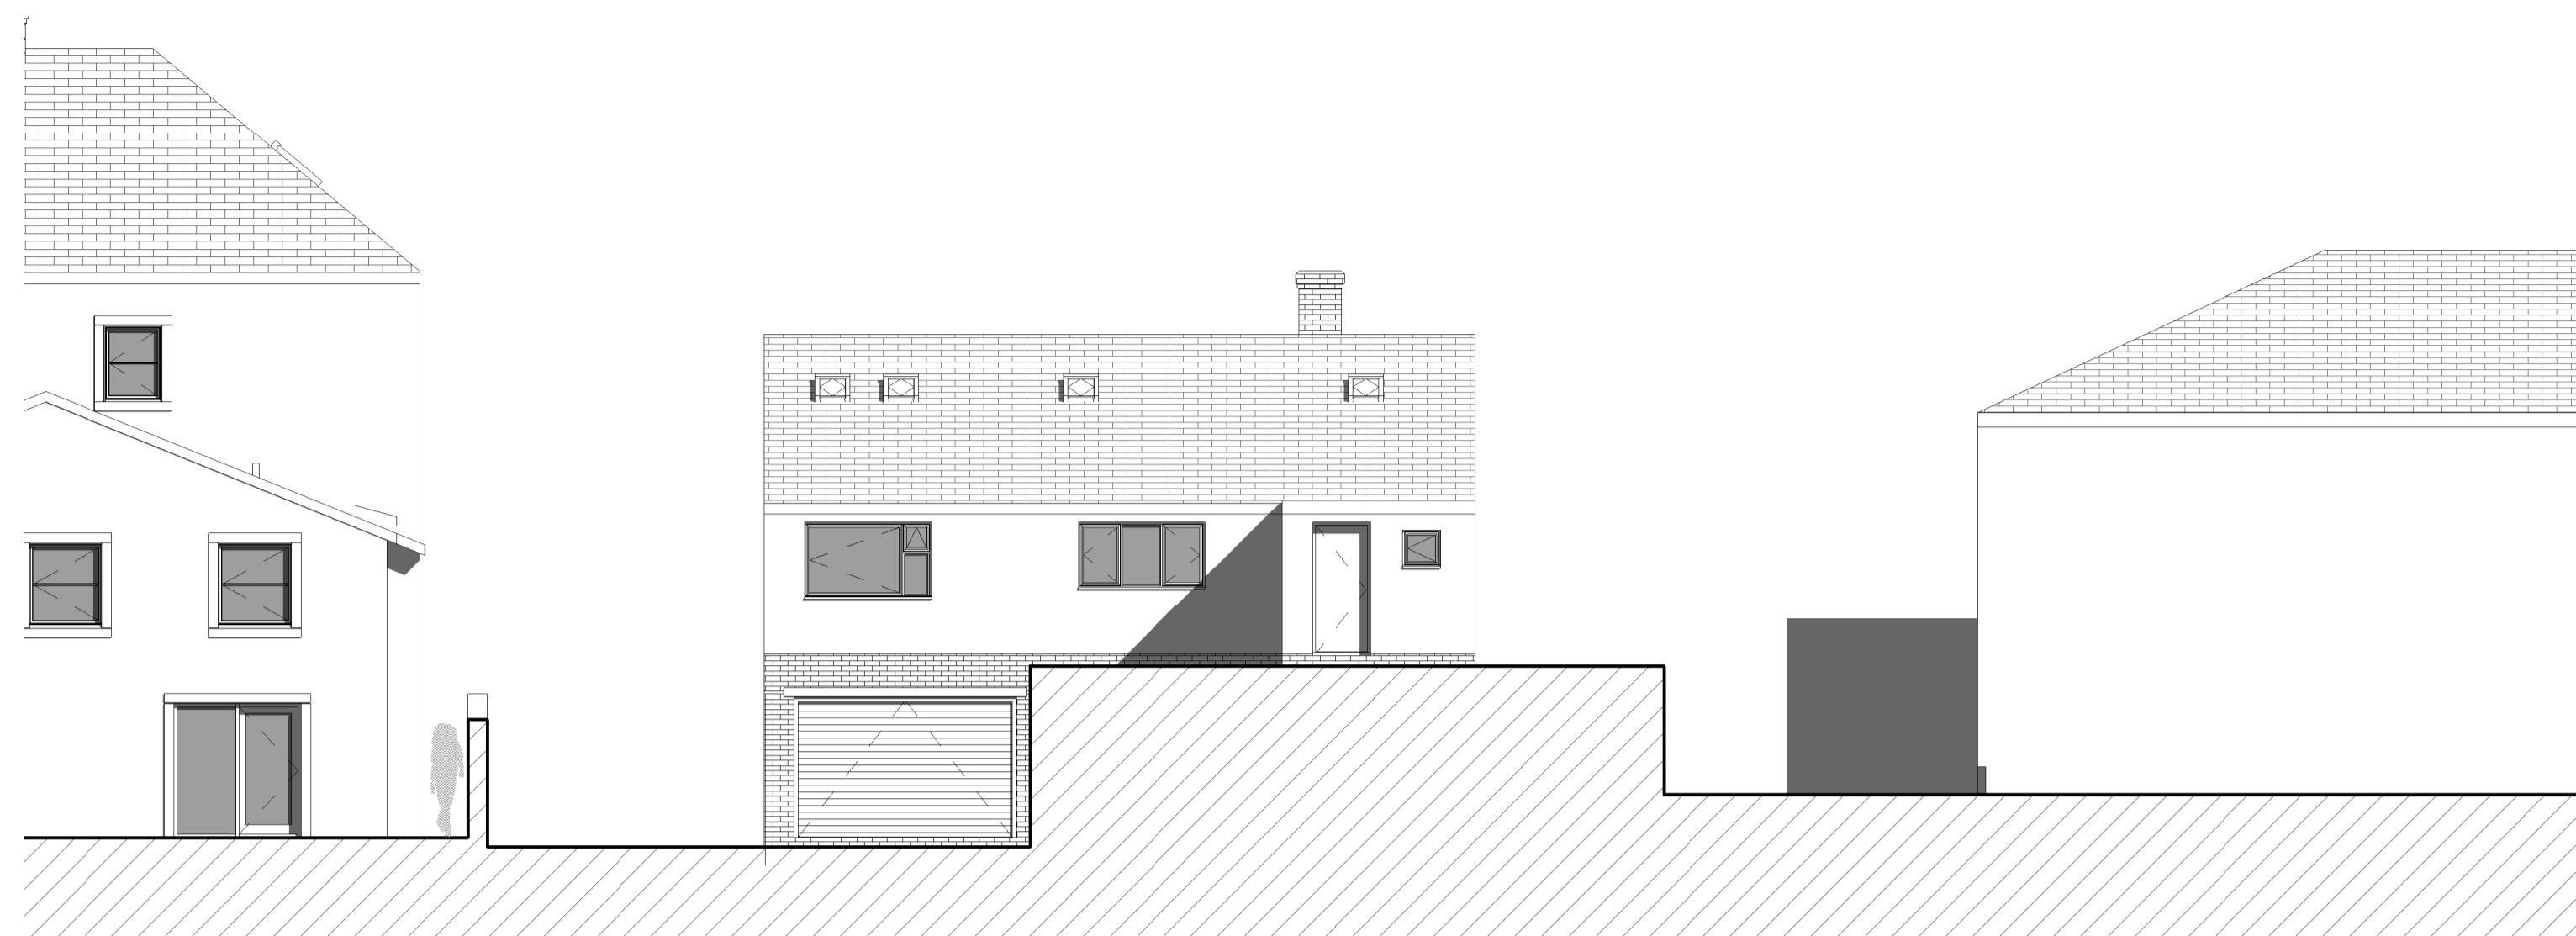

2 HIGH BRAKE HOUSE NORTH WEST EXISTING

1 : 100

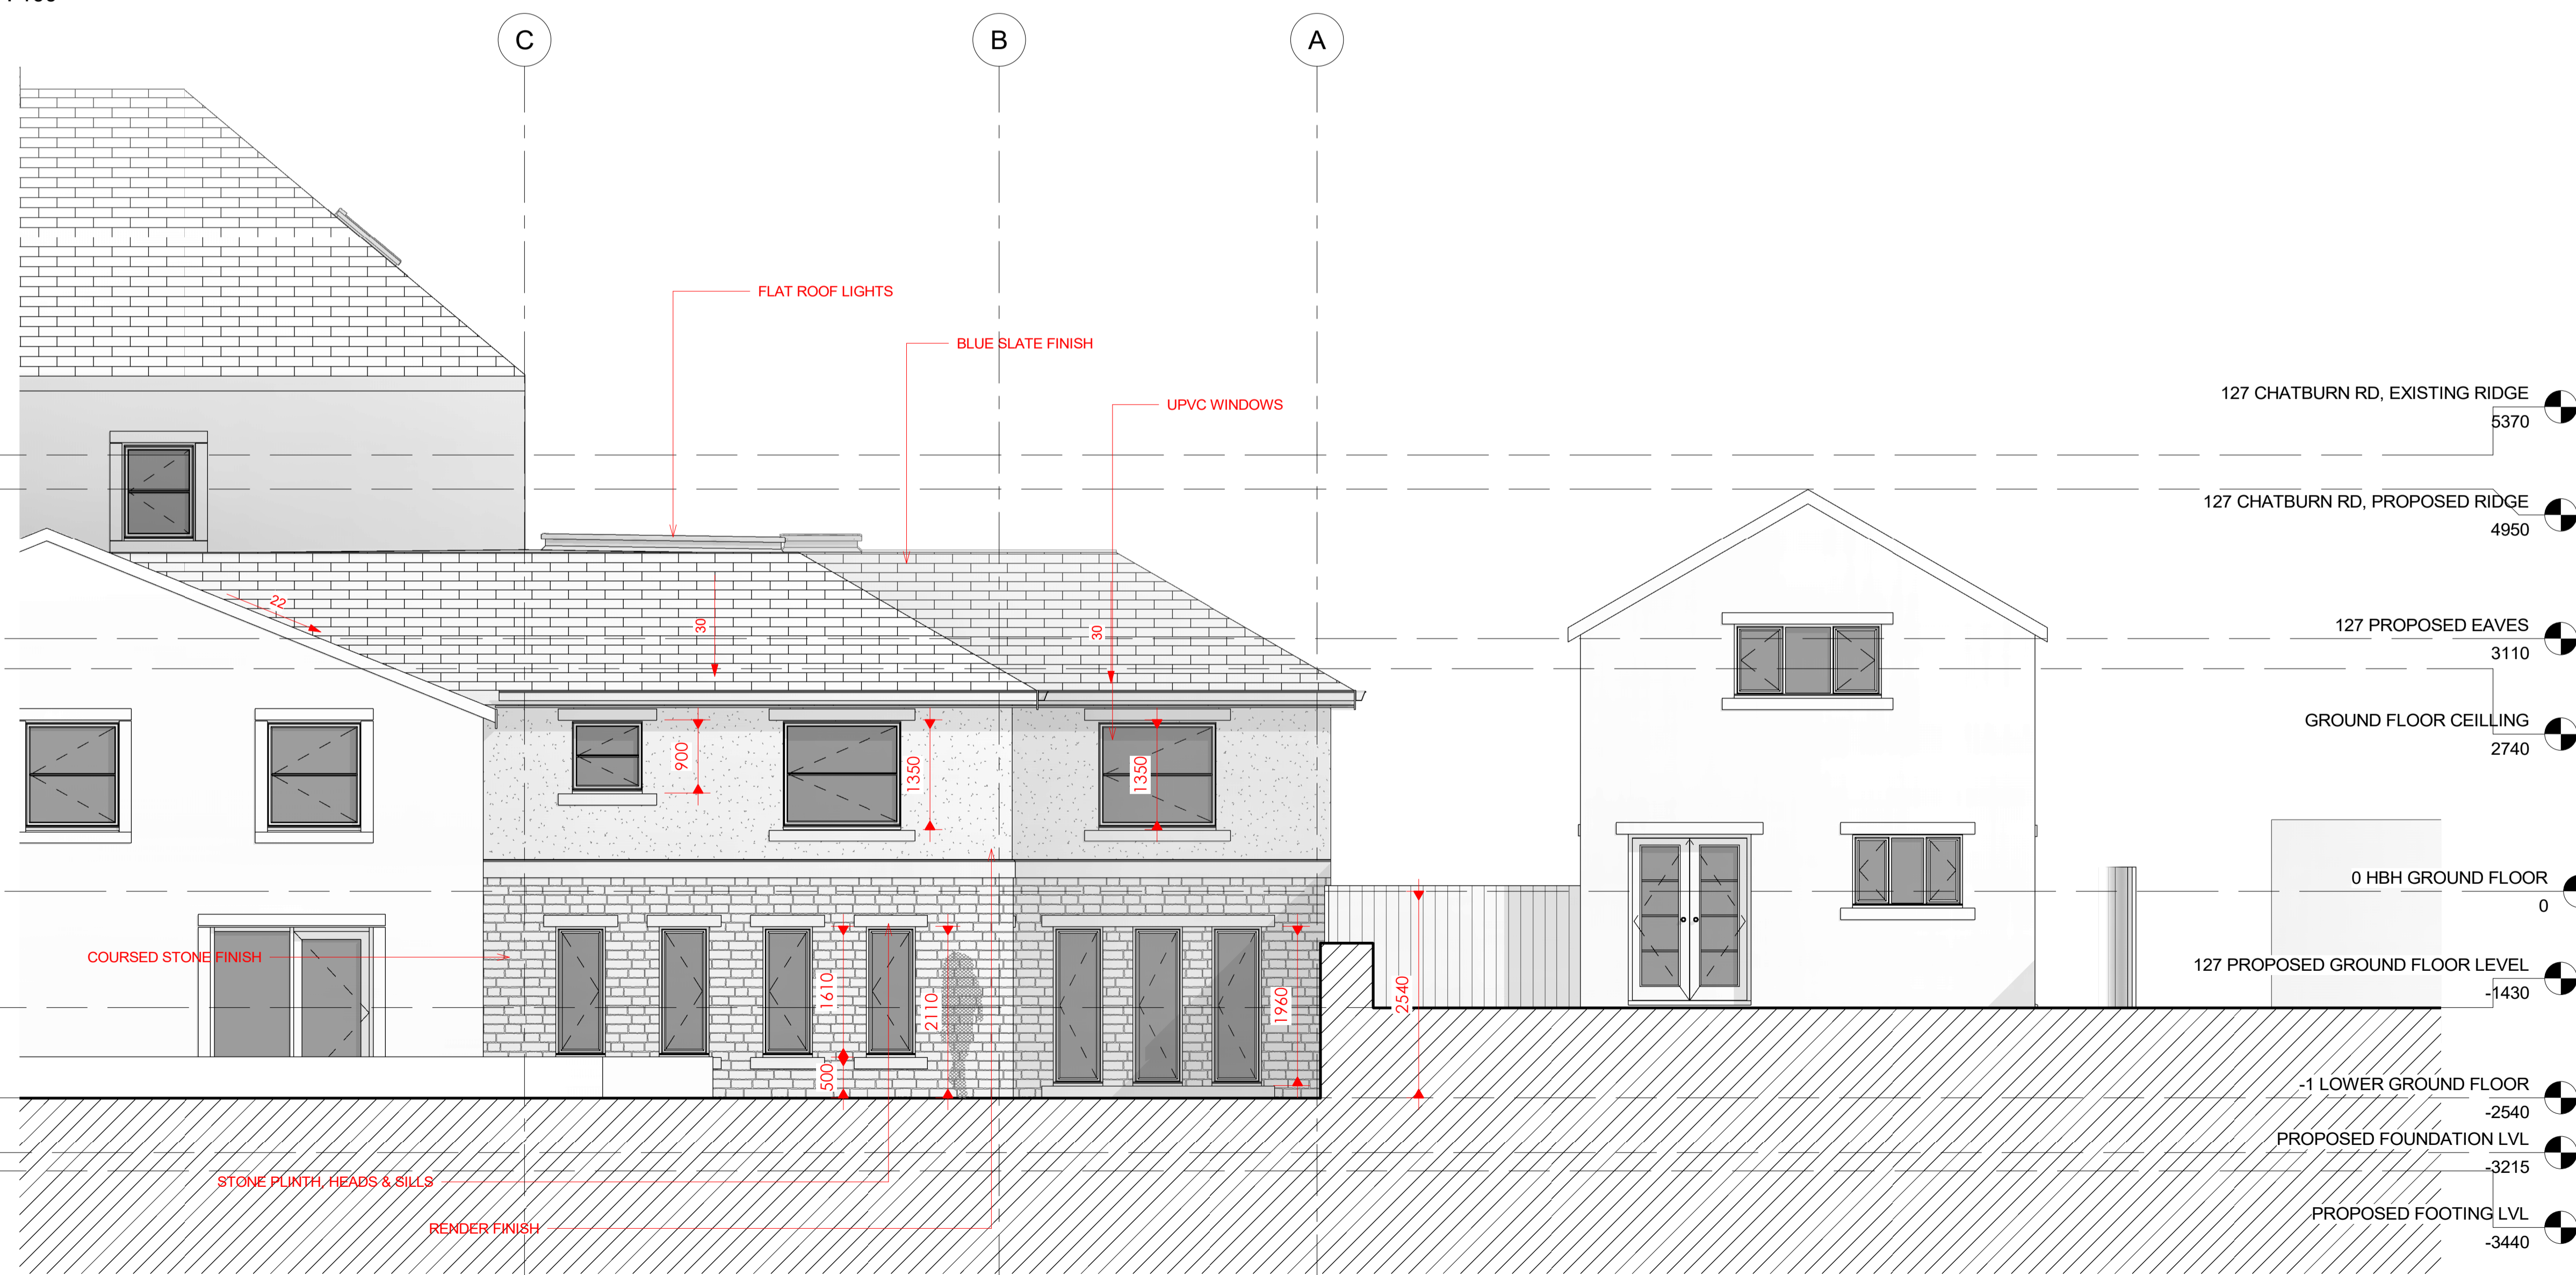

1 HIGH BRAKE HOUSE NORTH WEST PROPOSED

1 : 50

No.	Description	Date
A	Drainage change	17/08/2020
B	FOUNDATION & REAR ELEVATION CHANGES	02/02/2021
C	FLOOR PLAN, WINDOW & DRAINAGE CHANGES	03/02/2021

CLIENT:
HIGH BRAKE HOUSE, CLITHEROE

PROJECT:
EXTENSION TO HIGH BRAKE HOUSE, CLITHEROE

SHEET:
REAR ELEVATIONS

Project number	PHA/339
Date	08/02/2021
Drawn by	RH
Checked by	PH

A2.2

Scale	As indicated
Sheet size	A1