
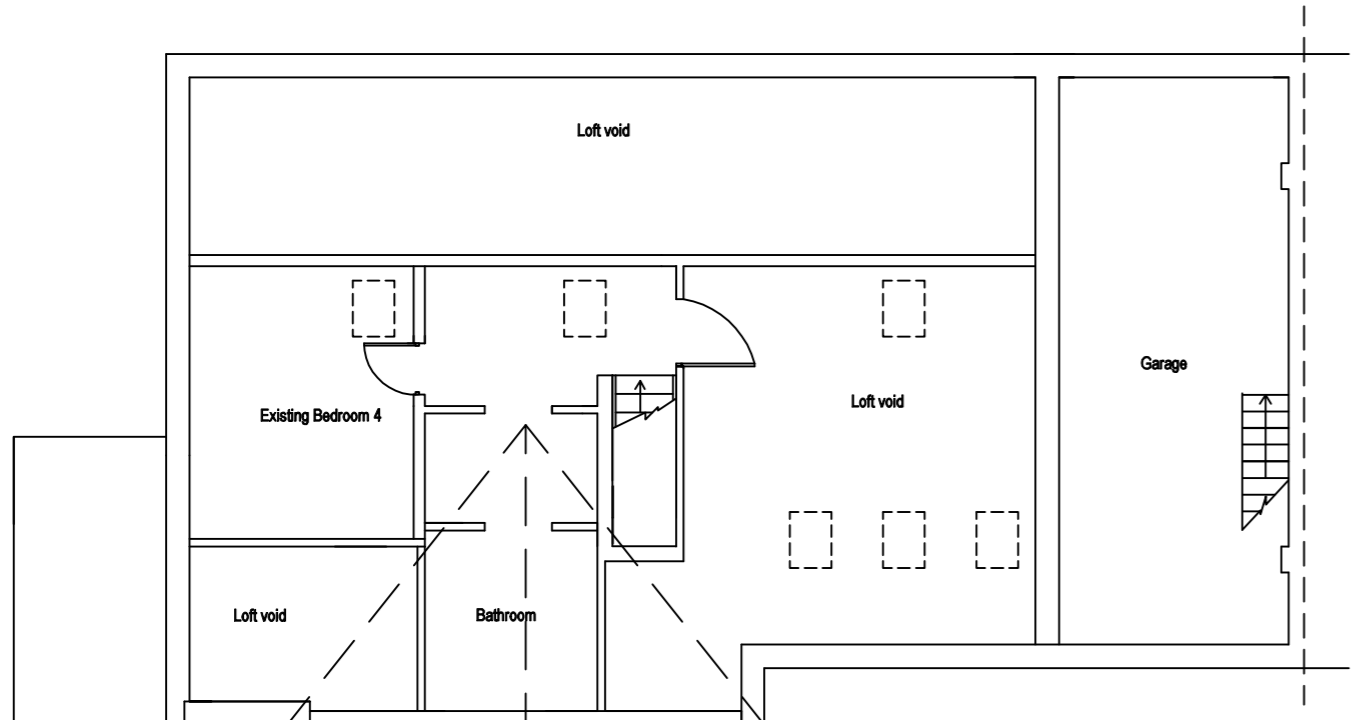


Client: Mr Glenn Slater	
Property Address: Brushwood Barker Lane Mellor BB2 7EE	
Drawing Title: Existing Site/ Roof Plan	
Notes/Revisions:	
	<p>CHARTERED SURVEYORS ARCHITECTURAL DESIGNERS DESIGNERS FOR THE DISABLED PROJECT MANAGEMENT</p> <p>DMA Associates OFFICE 4, NEWLANDS HOUSE, CHAINHOUSE LANE, WHITESTAKE, PRESTON, LANCASHIRE, PR4 4LG</p> <p>Tel. 01772 627202 Web: www.dma-associates.co.uk Email: contact@dma-associates.co.uk</p>
	<p>Drawn: RT</p>
<p>Date: Januray 2021</p>	
<p>Scale: 1:100 at A3</p>	
<p>Dwg No. DMA/GS/BBL/001</p>	



Proposed First Floor Layout Plan



Existing Ground Floor Layout Plan

Client:

Mr Glenn Slater

Property Address:

Brushwood
Barker Lane
Mellor
BB2 7EE

Drawing Title:

Existing Plans

Notes/Revisions:

CHARTERED SURVEYORS
ARCHITECTURAL DESIGNERS
DESIGNERS FOR THE DISABLED
PROJECT MANAGEMENT

DMA Associates

OFFICE 4, NEWLANDS HOUSE,
CHAINHOUSE LANE, WHITESTAKE,
PRESTON, LANCASHIRE, PR4 4LG

Tel. 01772 627202

Web: www.dma-associates.co.uk
Email: contact@dma-associates.co.uk





Drawn: RT



Date: Januray 2021


Scale: 1:100 at A3


Dwg No. DMA/GS/BBL/003

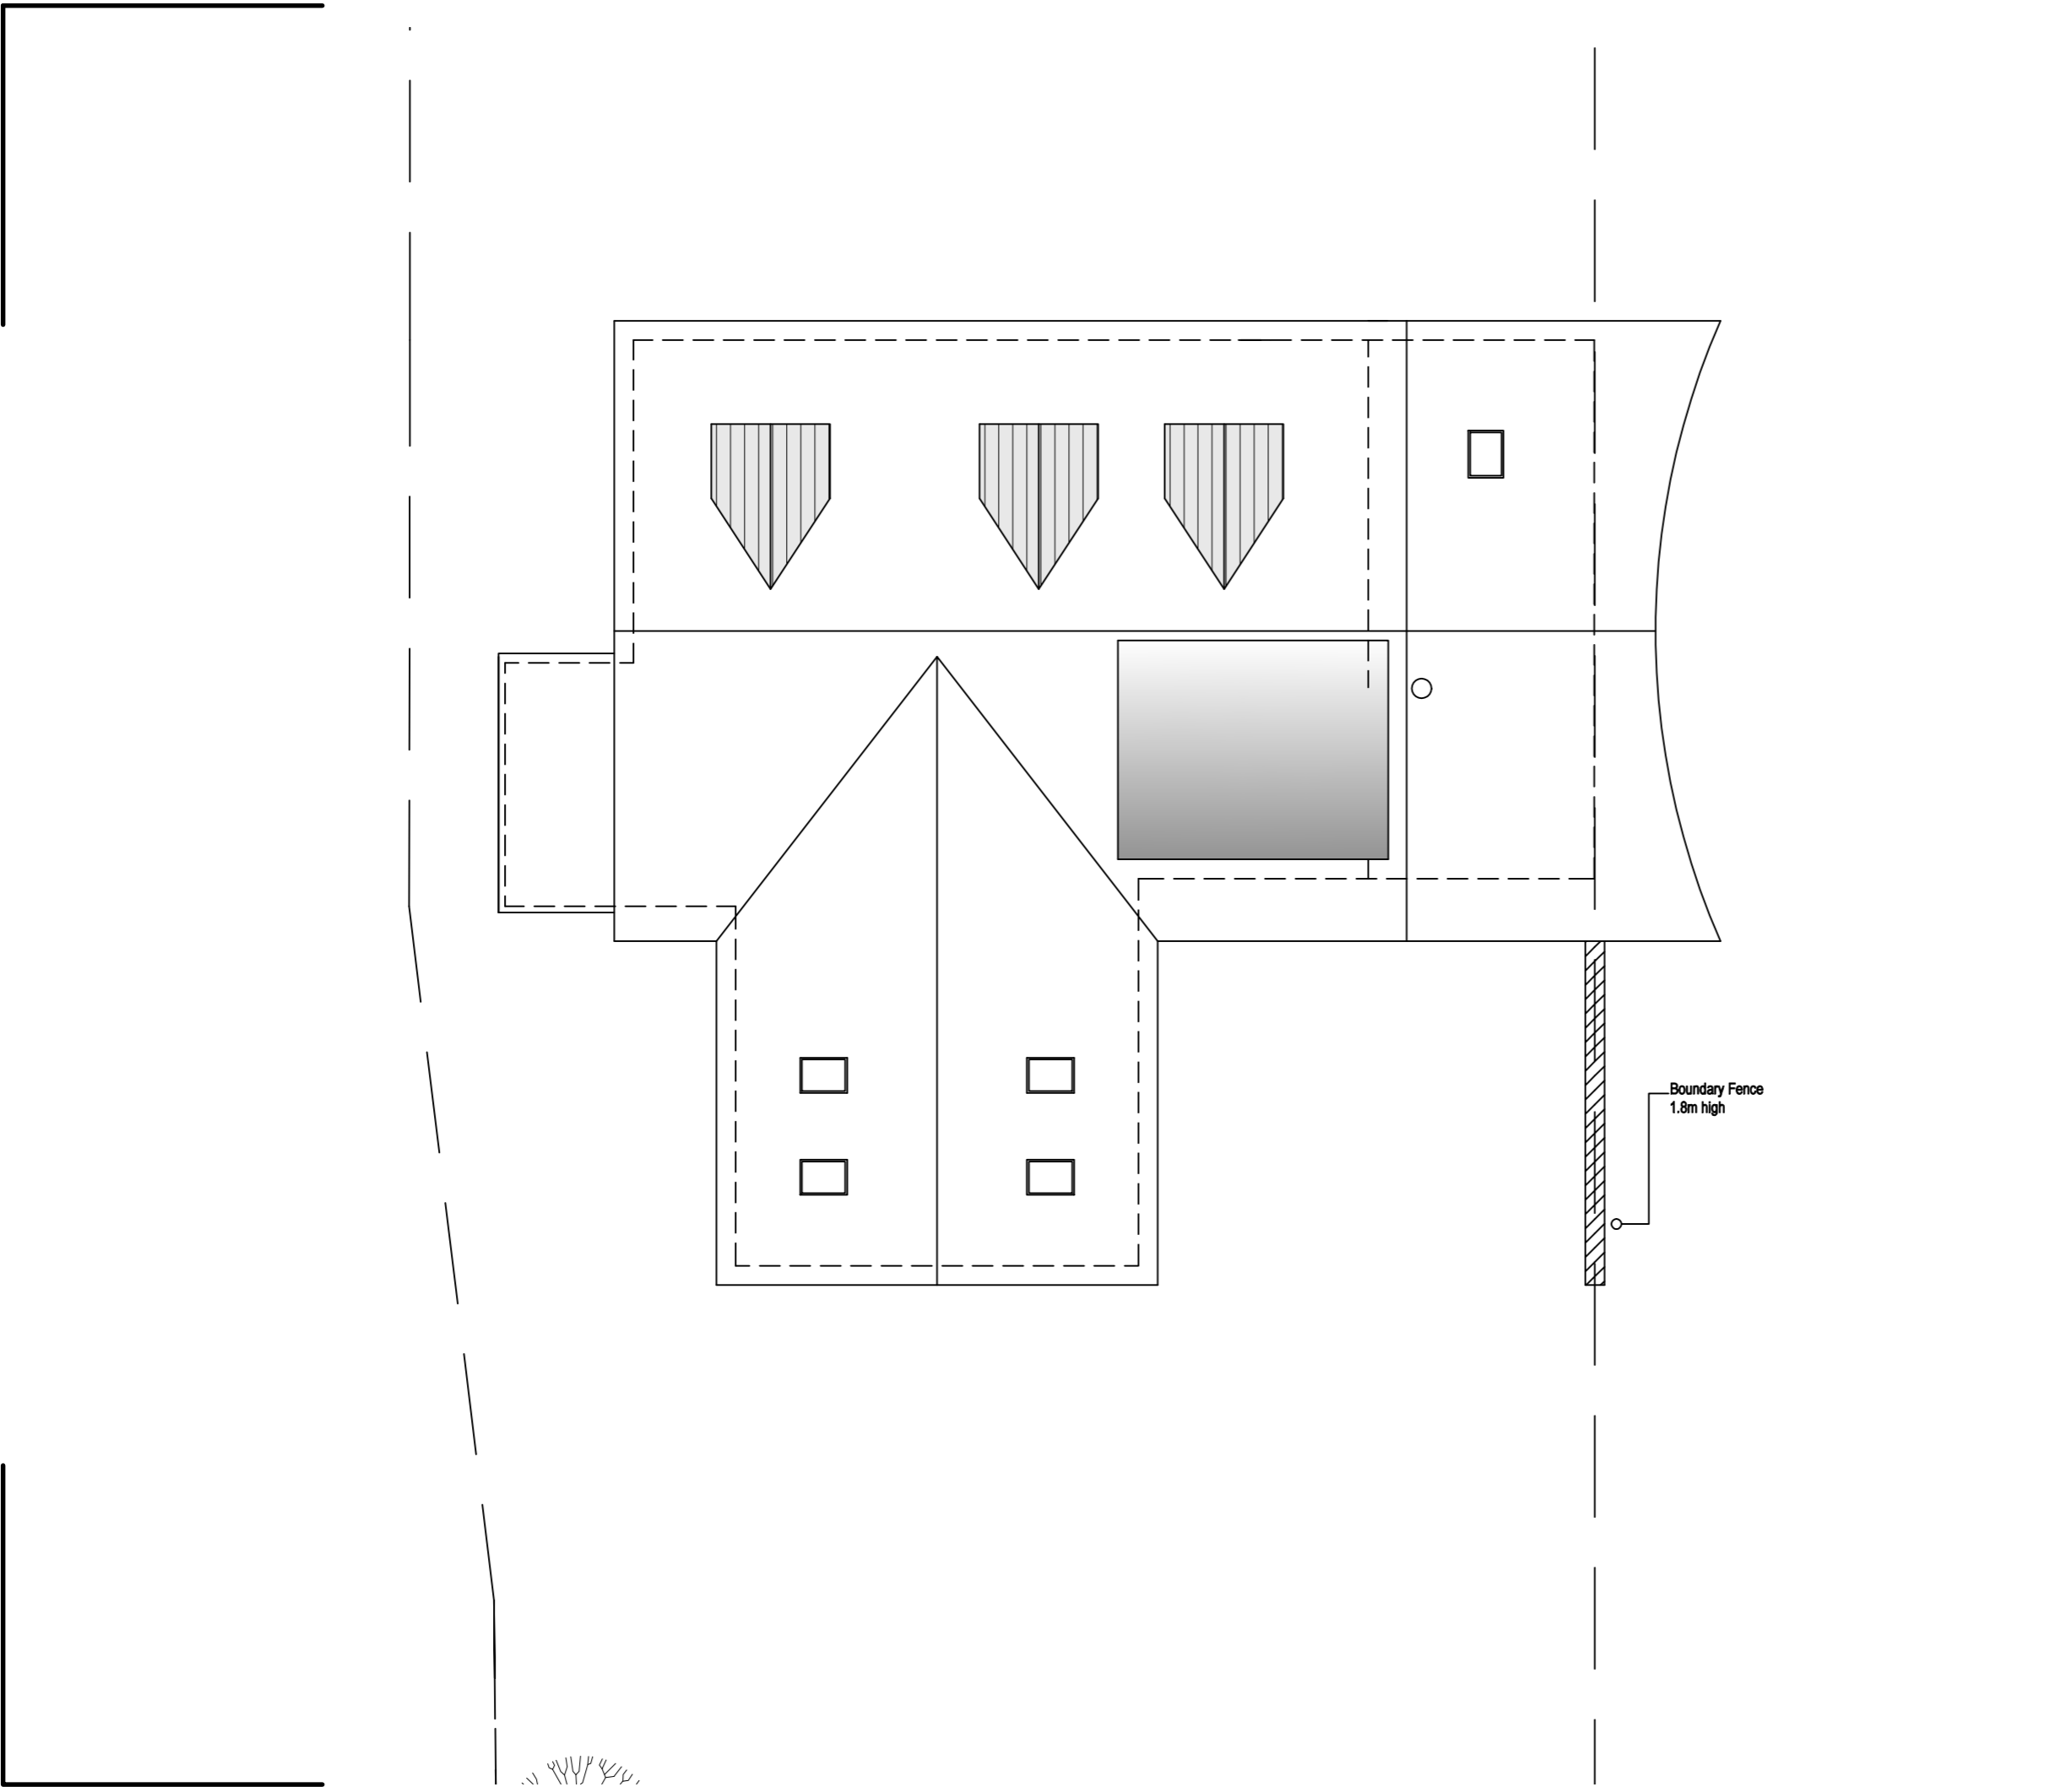

Client: Mr Glenn Slater	
Property Address: Brushwood Barker Lane Mellor BB2 7EE	
Drawing Title: Proposed Site/ Drainage Plan	
Notes/Revisions:	
CHARTERED SURVEYORS ARCHITECTURAL DESIGNERS DESIGNERS FOR THE DISABLED PROJECT MANAGEMENT DMA Associates OFFICE 4, NEWLANDS HOUSE, CHAINHOUSE LANE, WHITESTAKE, PRESTON, LANCASHIRE, PR4 4LG Tel. 01772 627202 Web: www.dma-associates.co.uk Email: contact@dma-associates.co.uk	
	
Drawn: RT	
Date: Januray 2021	
Scale: 1:100 at A3	
Dwg No. DMA/GS/BBL/004	

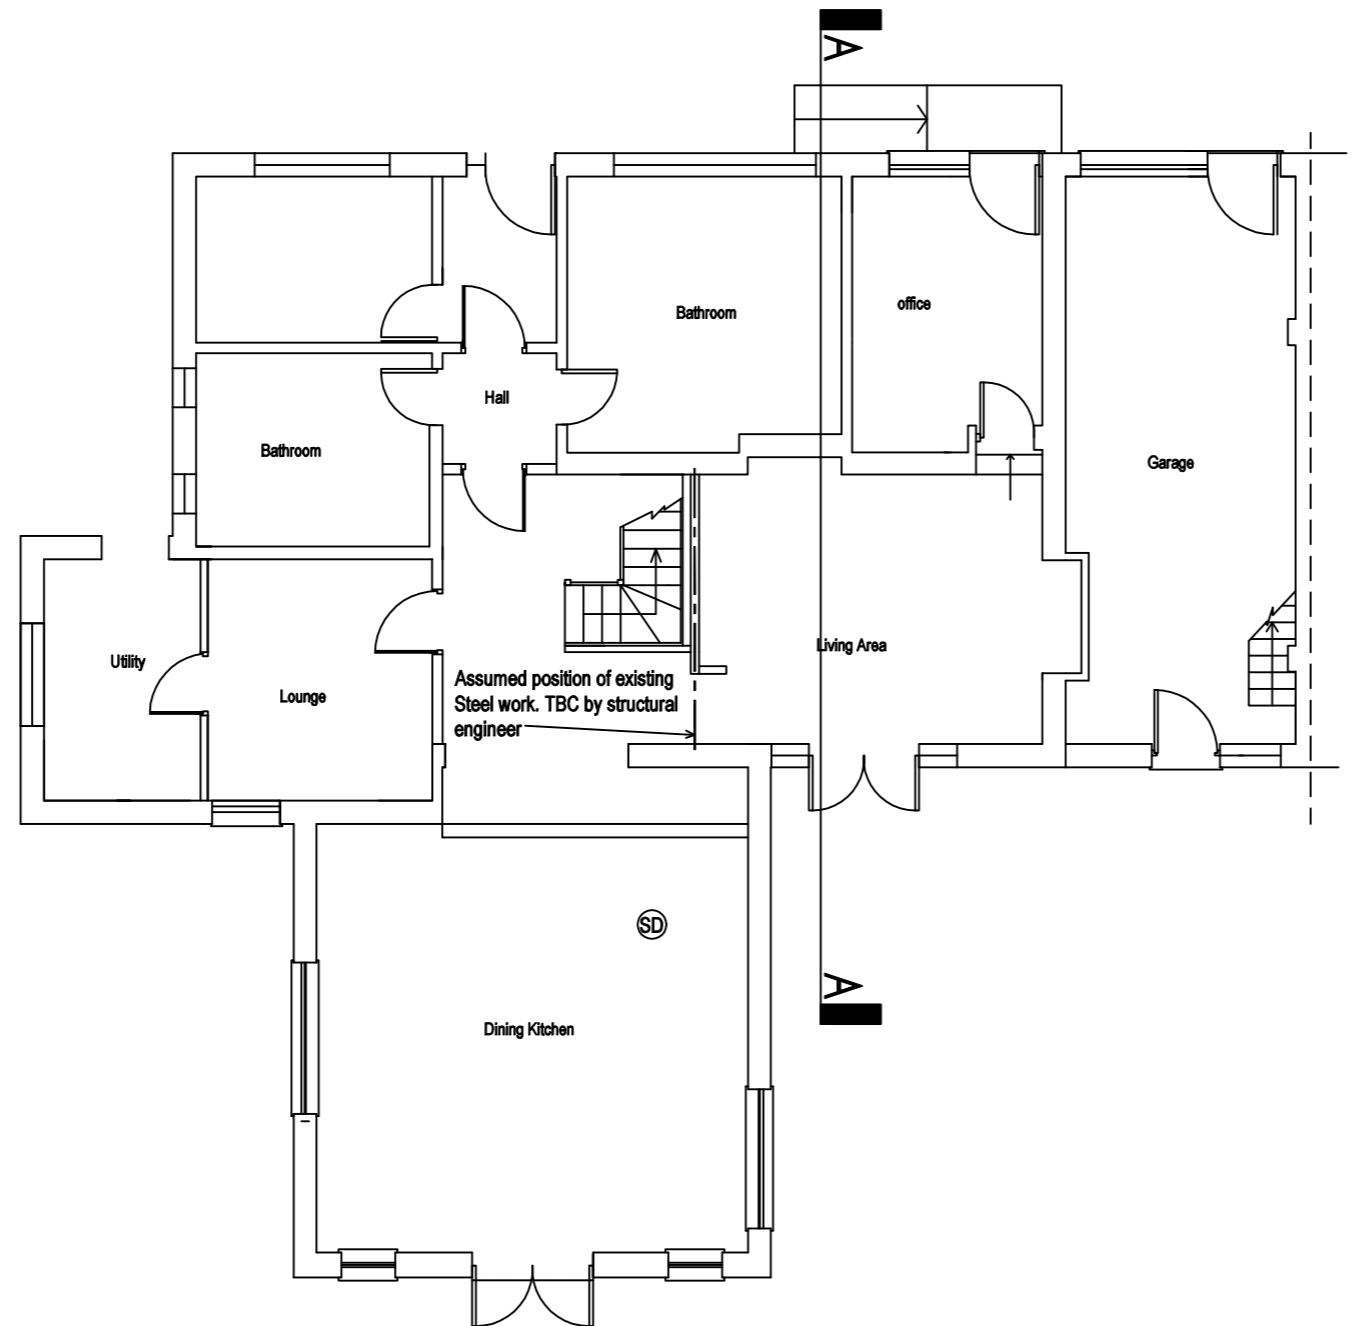 

Client: Mr Glenn Slater	
Property Address: Brushwood Barker Lane Mellor Blackburn BB2 7EE	
Drawing Title: Proposed Ground Floor Layout Plan	
Notes/Revisions:	
	CHARTERED SURVEYORS ARCHITECTURAL DESIGNERS DESIGNERS FOR THE DISABLED PROJECT MANAGEMENT
	DMA Associates OFFICE 4, NEWLANDS HOUSE, CHAINHOUSE LANE, WHITESTAKE, PRESTON, LANCASHIRE, PR4 4LG Tel. 01772 627202 Web: www.dma-associates.co.uk Email: contact@dma-associates.co.uk
Drawn: RT	
Date: Januray 2021	
Scale: 1:100 at A3	
Dwg No. DMA/GS/BBL/005	

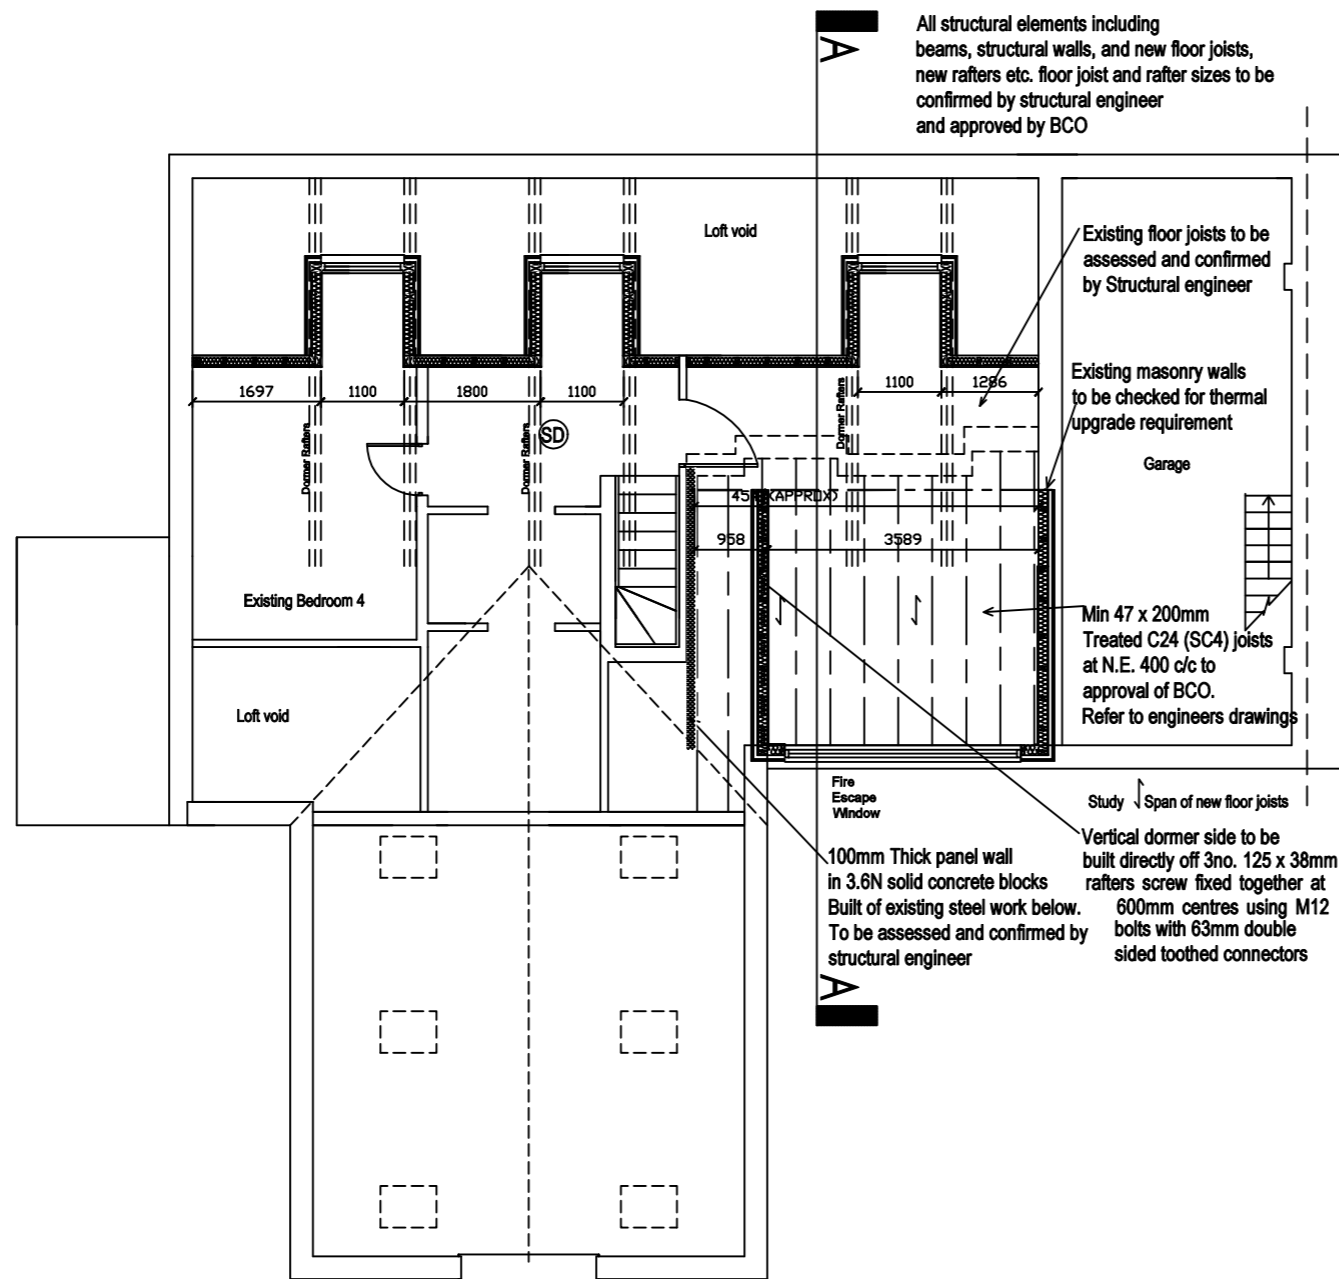


Proposed First Floor Layout Plan


Client:	
Mr Glenn Slater	
Property Address:	
Brushwood Barker Lane Mellor Blackburn BB2 7EE	
Drawing Title:	
Proposed First Floor Layout Plan	
Notes/Revisions:	
<p>CHARTERED SURVEYORS ARCHITECTURAL DESIGNERS DESIGNERS FOR THE DISABLED PROJECT MANAGEMENT</p> <p>DMA Associates OFFICE 4, NEWLANDS HOUSE, CHAINHOUSE LANE, WHITESTAKE, PRESTON, LANCASHIRE, PR4 4LG</p> <p>Tel. 01772 627202 Web: www.dma-associates.co.uk Email: contact@dma-associates.co.uk</p>	
Drawn: RT	
Date: Januray 2021	
Scale: 1:100 at A3	
Dwg No. DMA/GS/BBL/006	




Rear Elevation as Proposed

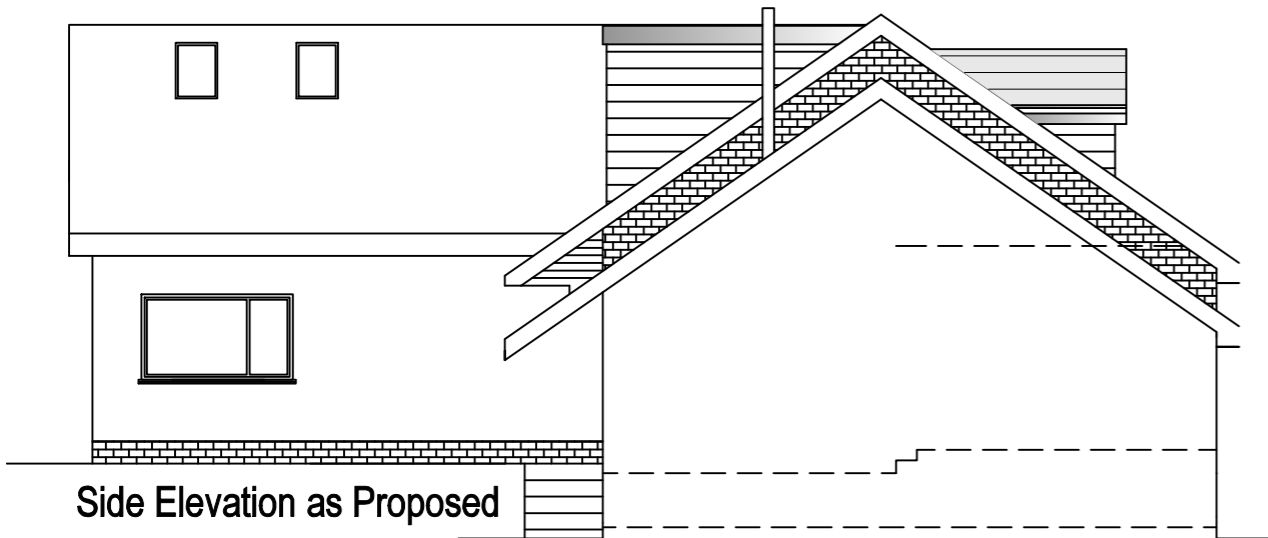

Side Elevation as Proposed

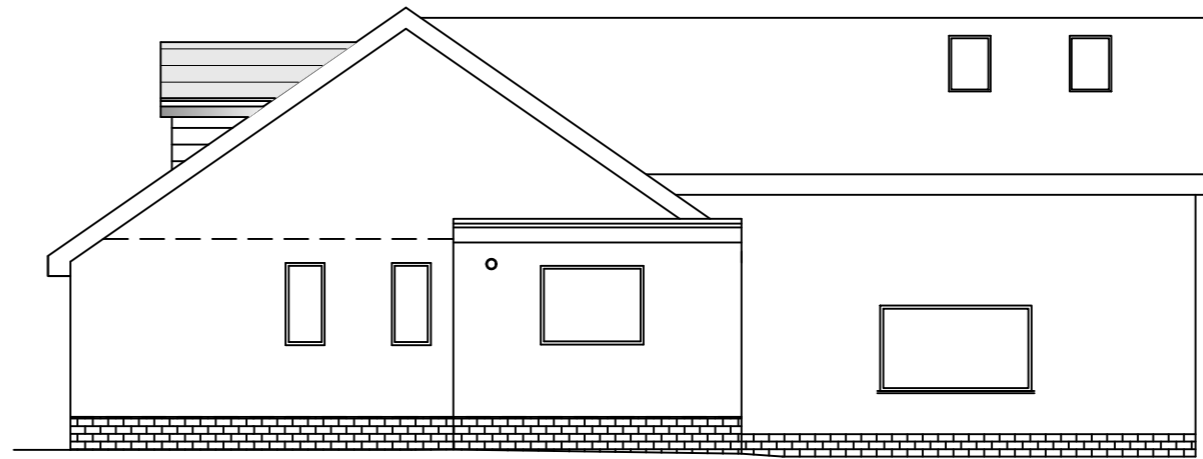

Side Elevation as Proposed

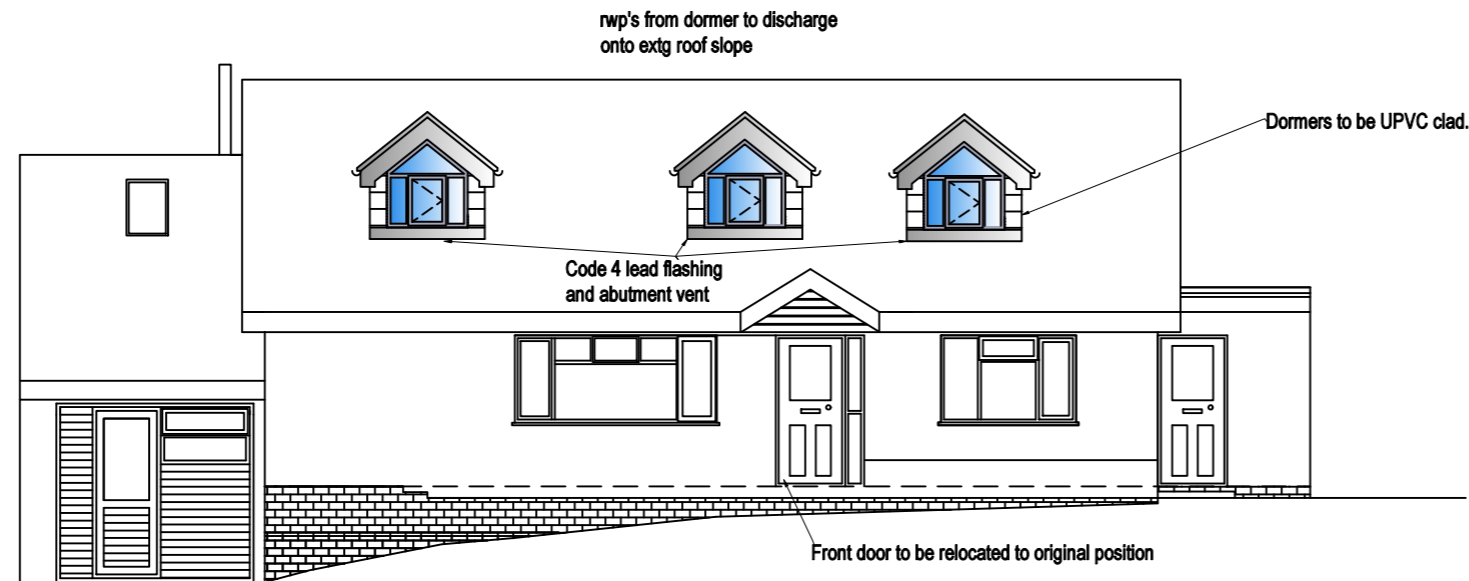

Front Elevation as Proposed

Client:

Mr Glenn Slater

Property Address:

Brushwood
Barker Lane
Mellor
BB2 7EE

Drawing Title:

Proposed Elevations

Notes/Revisions:

CHARTERED SURVEYORS
ARCHITECTURAL DESIGNERS
DESIGNERS FOR THE DISABLED
PROJECT MANAGEMENT

DMA Associates

OFFICE 4, NEWLANDS HOUSE,
CHAINHOUSE LANE, WHITESTAKE,
PRESTON, LANCASHIRE, PR4 4LG

Tel. 01772 627202

Web: www.dma-associates.co.uk
Email: contact@dma-associates.co.uk



Drawn: RT

Date: Januray 2021

Scale: 1:100 at A3

Dwg No. DMA/GS/BBL/007