



GROUND FLOOR PLAN PROPOSED

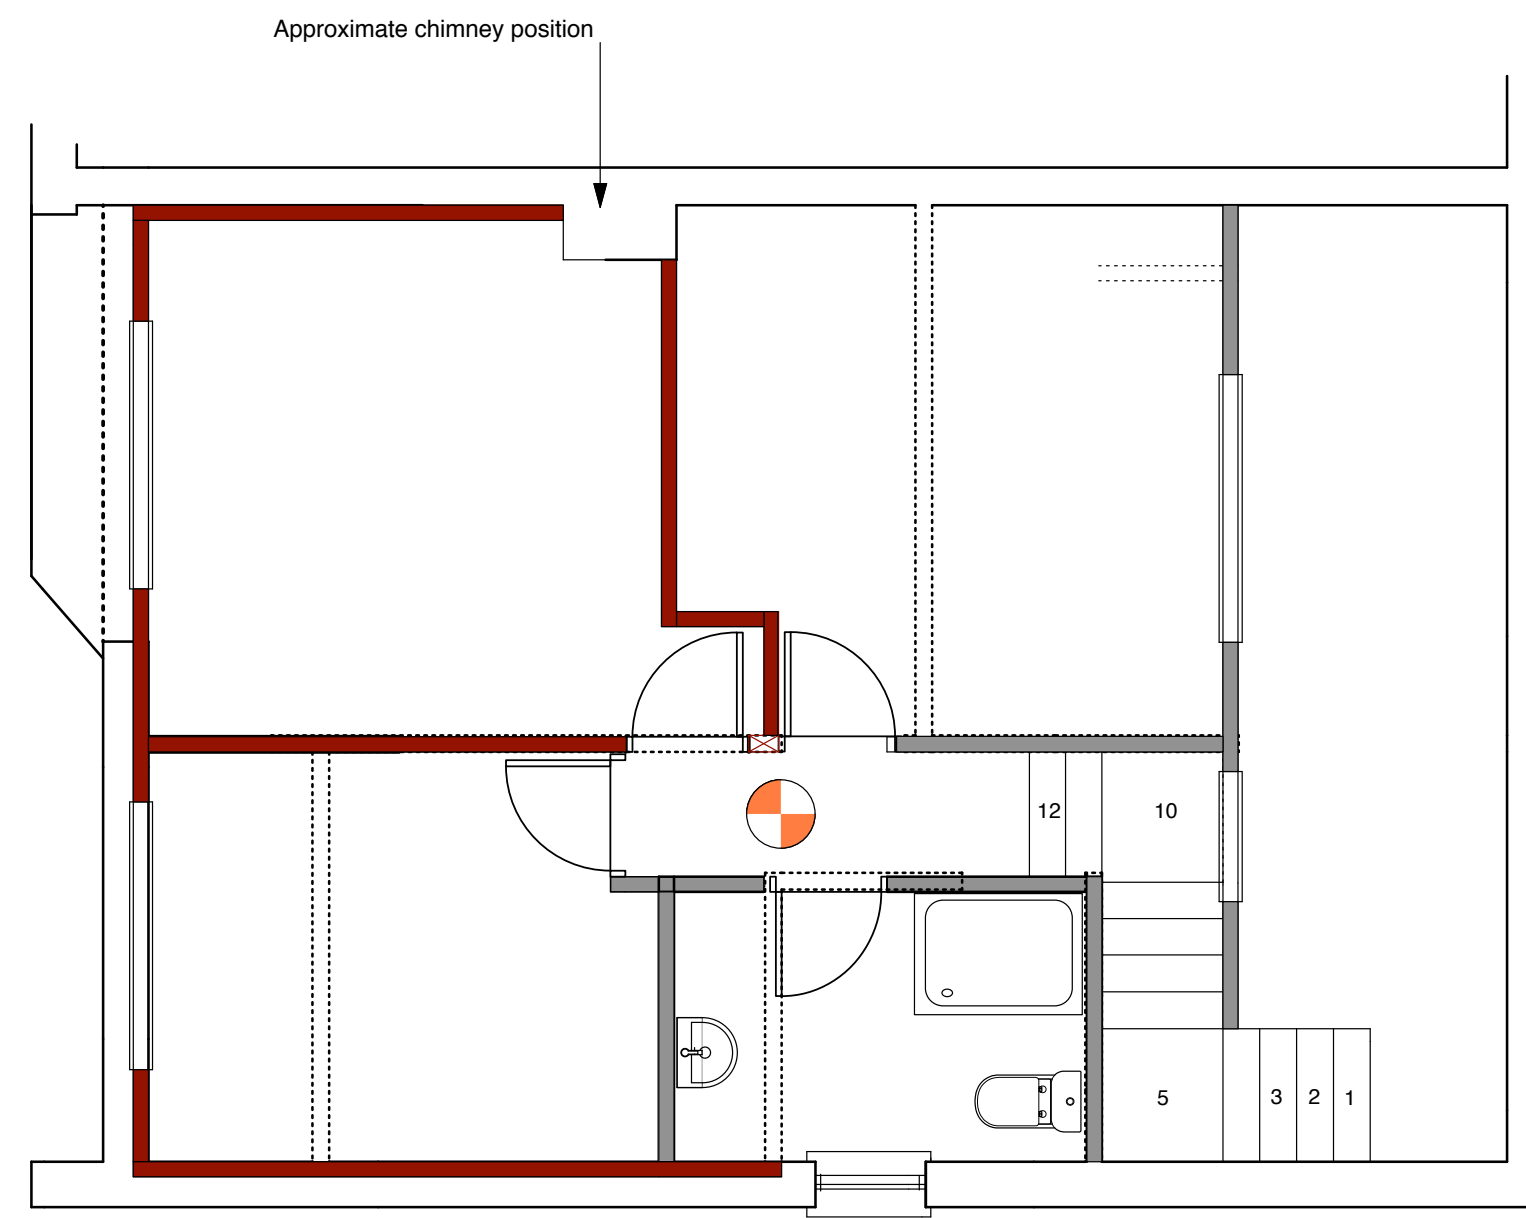

FIRST FLOOR PLAN PROPOSED

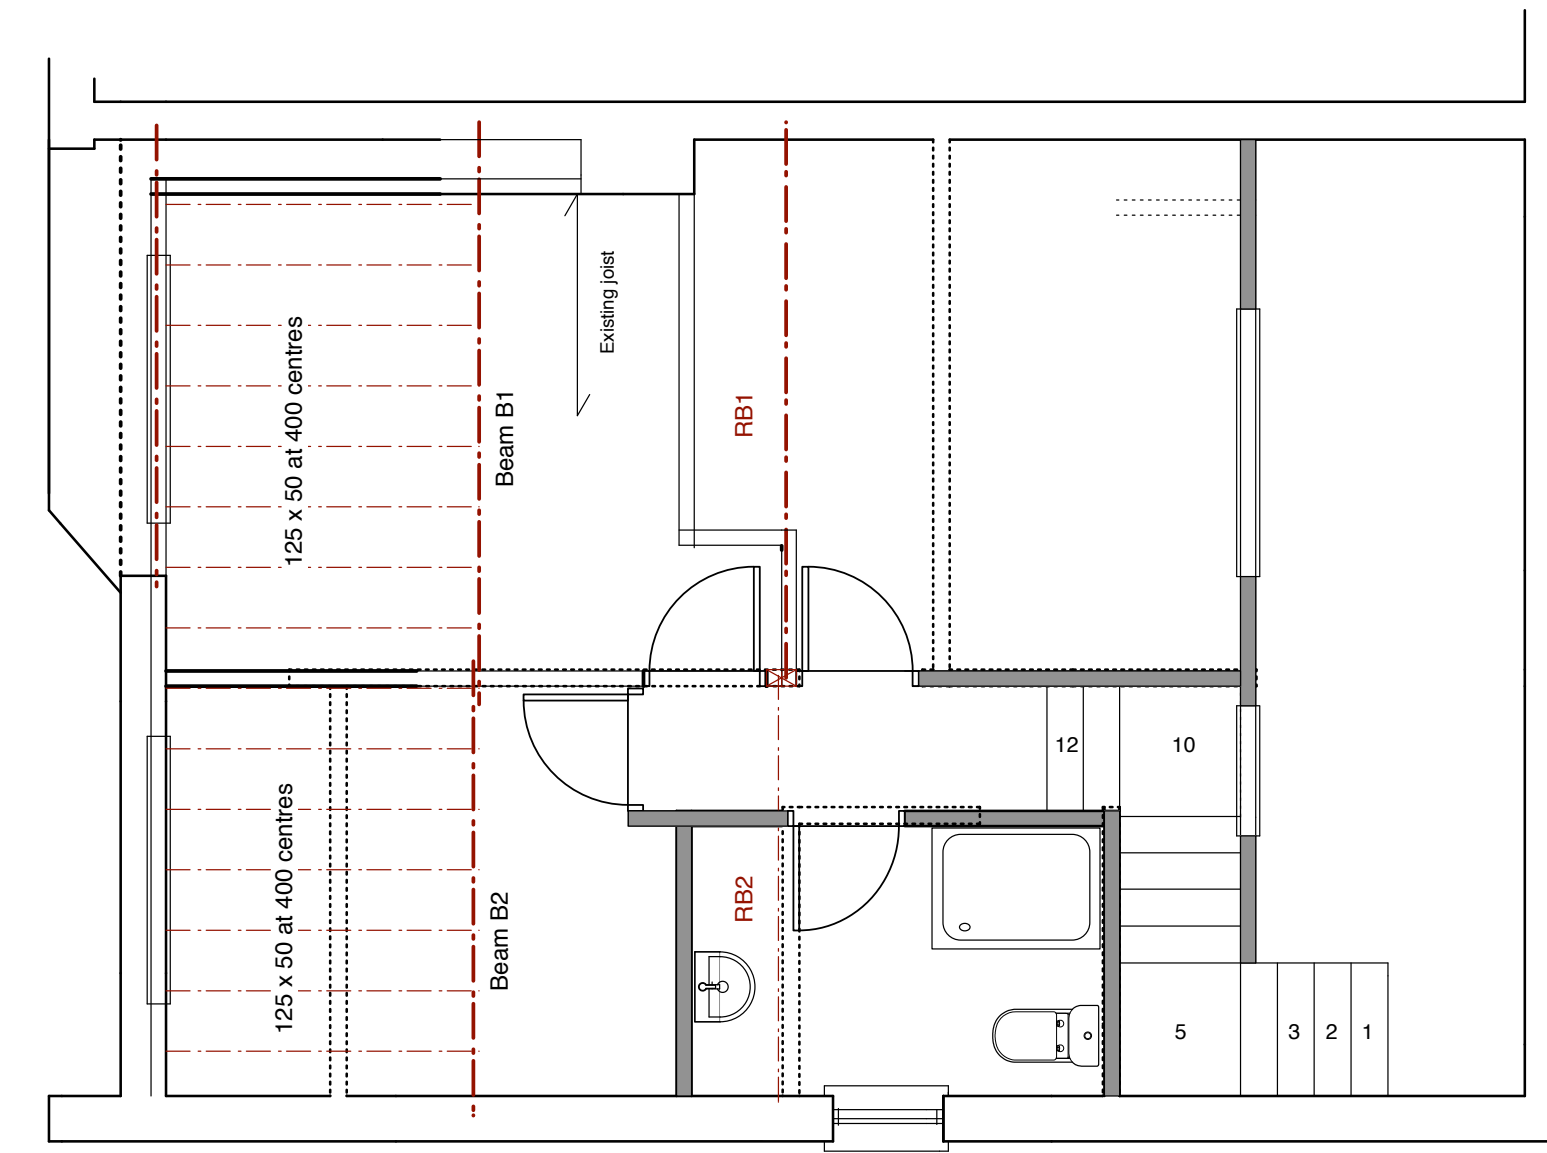


FIRST FLOOR JOIST & BEAM LAYOUT




REAR ELEVATION (NORTH) REMAINS AS EXISTING




FRONT ELEVATION (SOUTH) PROPOSED

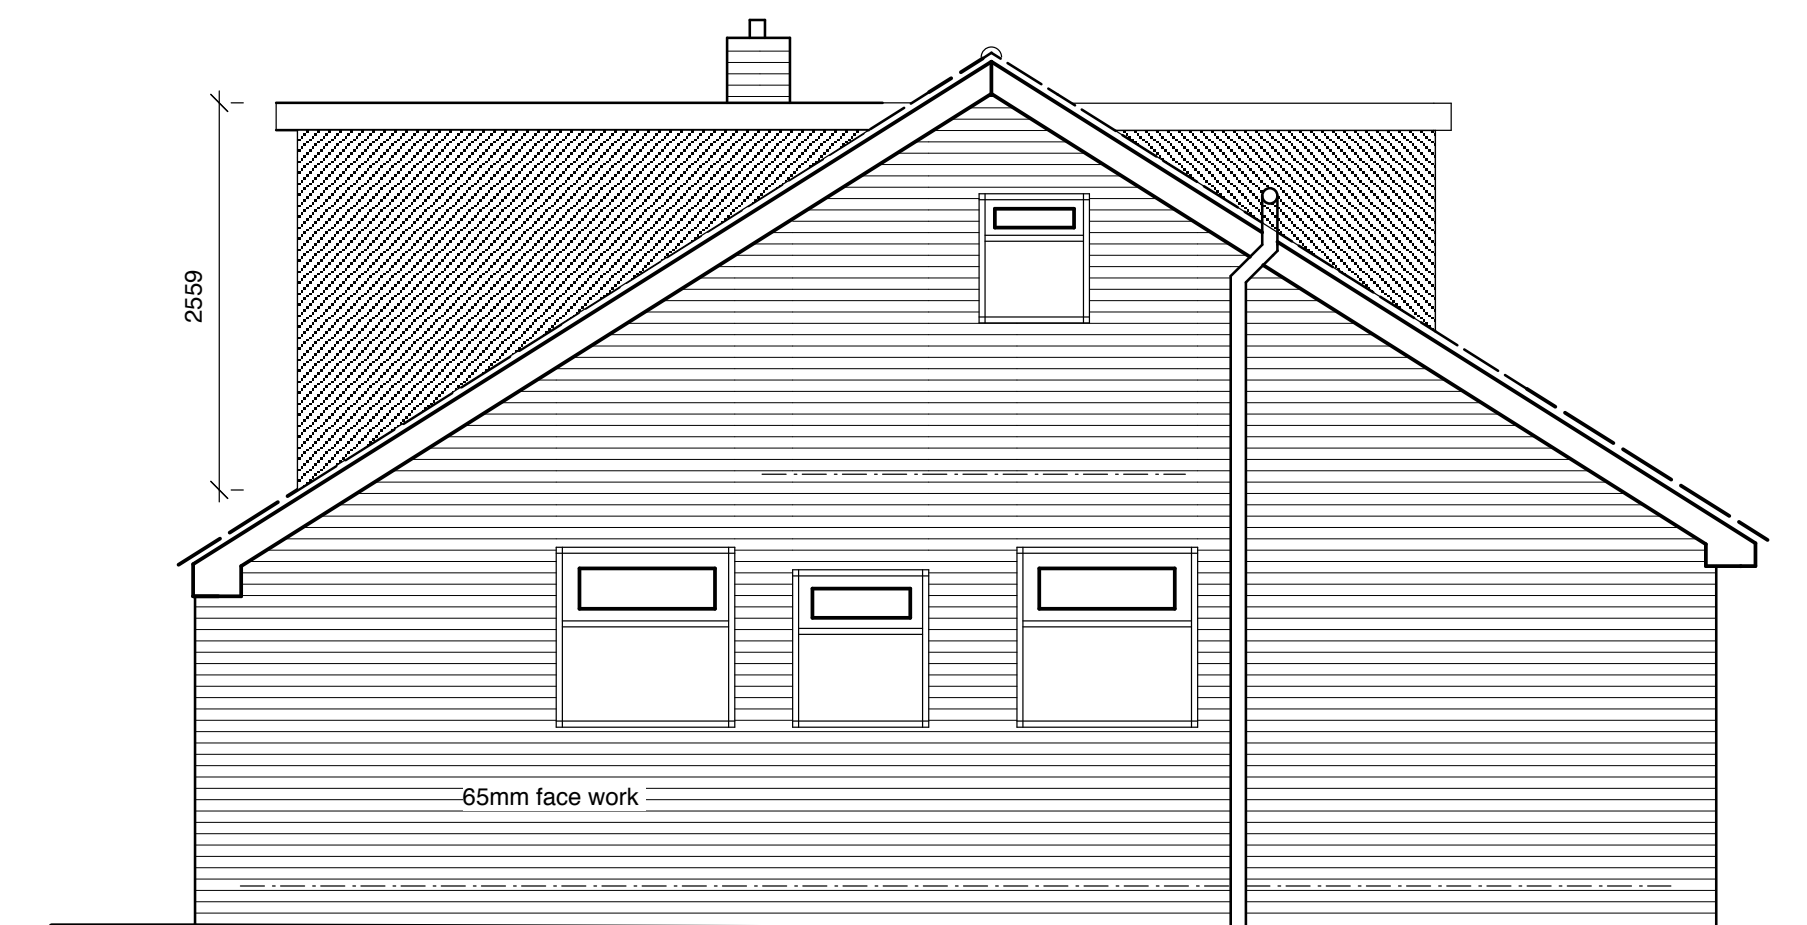

SIDE ELEVATION (EAST) PROPOSED

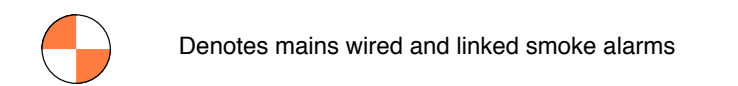

Denotes mains wired and linked smoke alarms

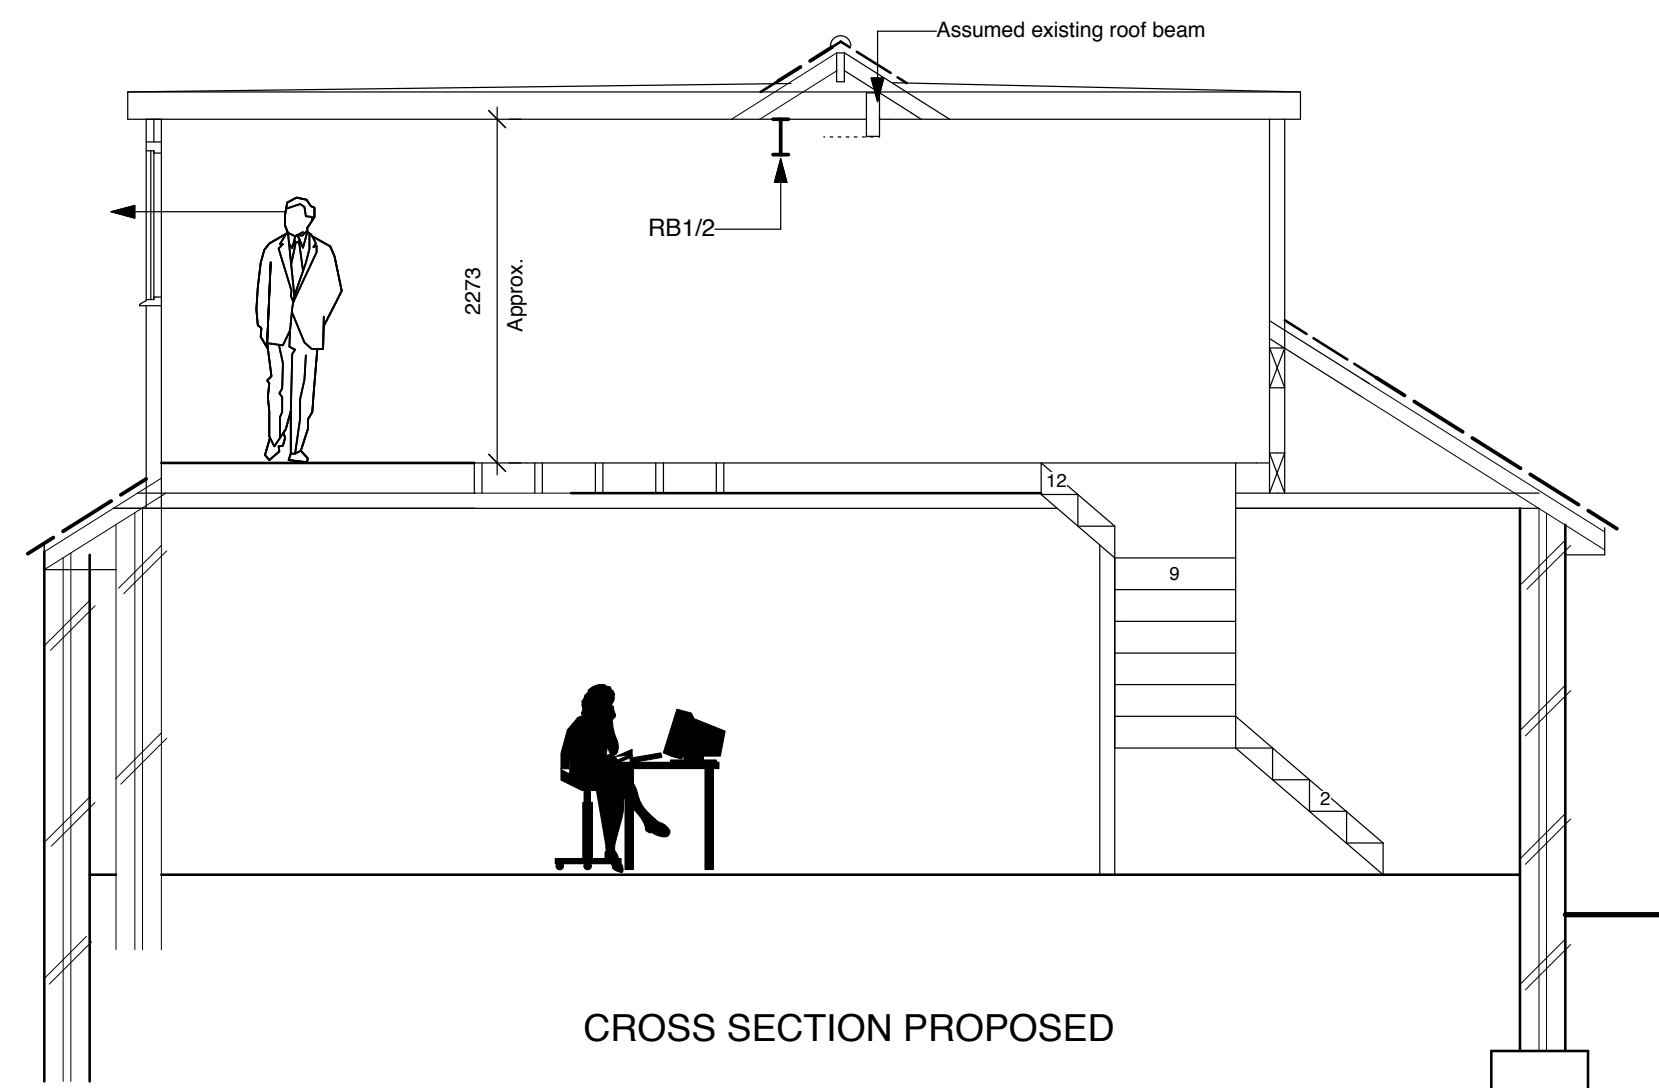

CROSS SECTION PROPOSED

NEWHEY LOFT CONVERSIONS
IN ALLIANCE WITH SHITT JOINERY
LLOYD STREET SAW MILLS
HIGHER LLOYD STREET
DARWEN
telephone 01254 706446

MR.MRS.BEN AINSWORTH
23, MAYFAIR CRESCENT
BLACKBURN BB1 9PY.

telephone

drawing number D 1124 / 21/02

scale 1-50

issue date 1st February 2021

drawn

PROPOSED DETAIL

This drawing is for planning approval only,
stated units of measurments are approximate.

