



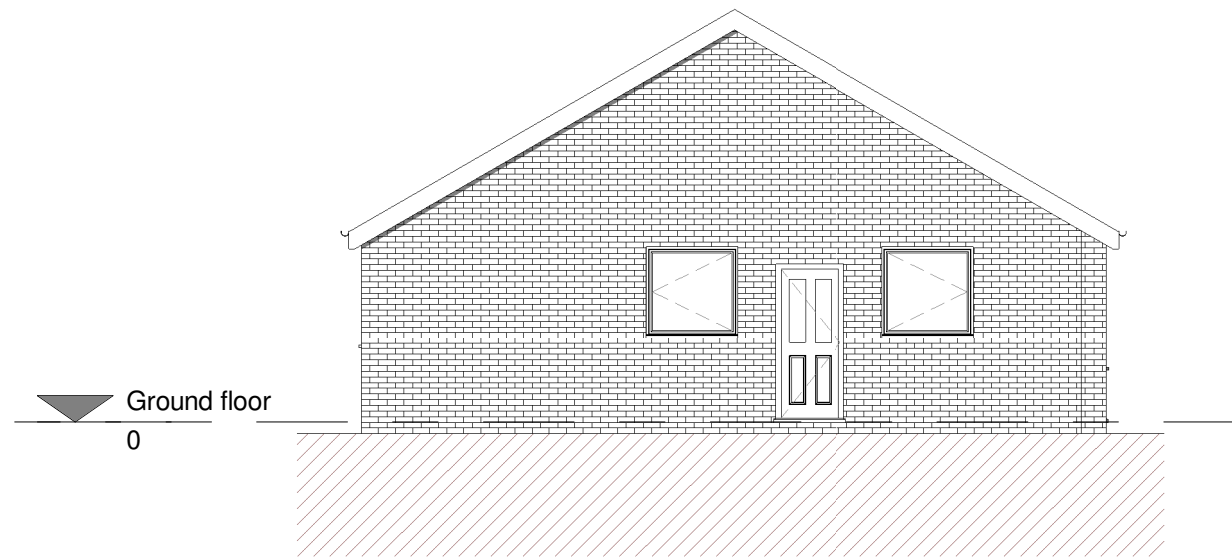


**Existing Front Elevation**  
1 : 100



**Existing Side (West) Elevation**  
1 : 100

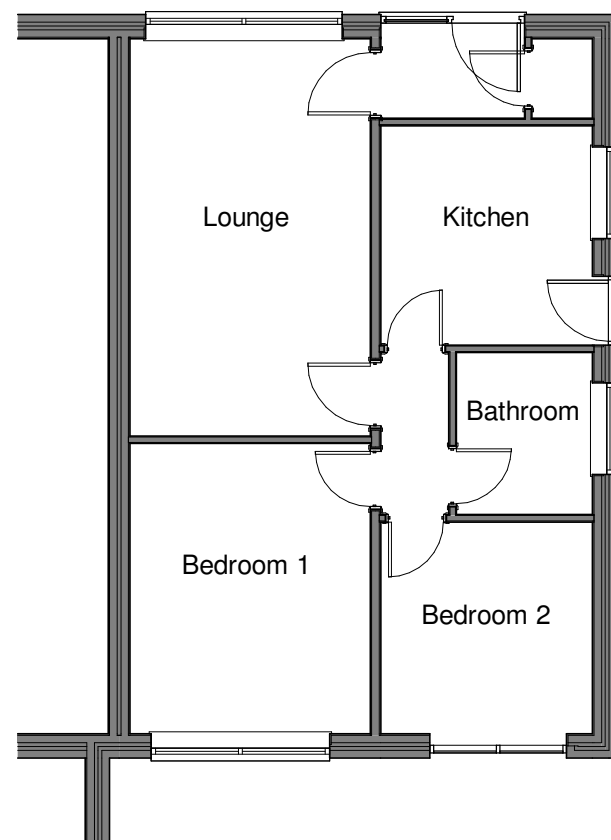

**Existing Ground floor**  
1 : 100

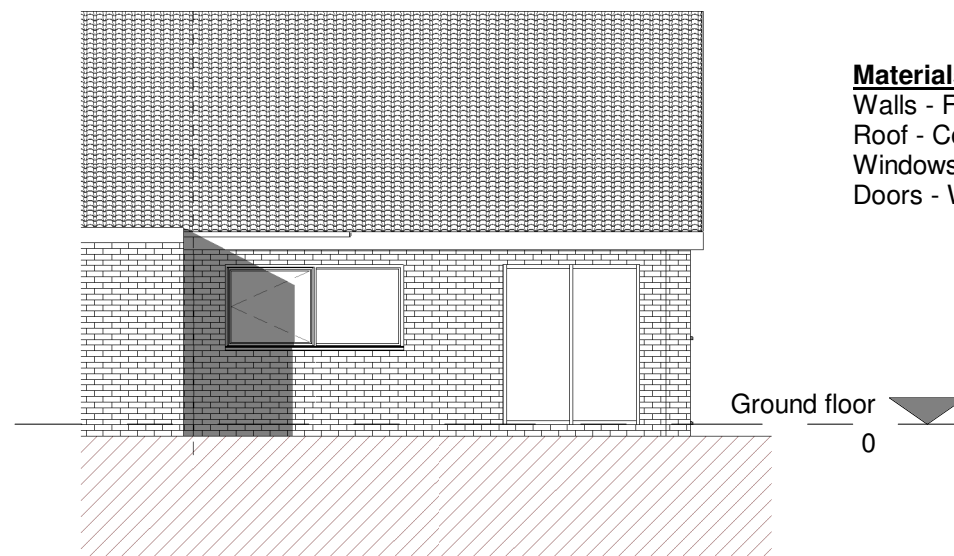

**Existing Rear Elevation**  
1 : 100


**Materials**

Walls - Facing brick finish.

Roof - Concrete pan tile.

Windows - White uPVC frame, double glazed units.

Doors - White uPVC units.

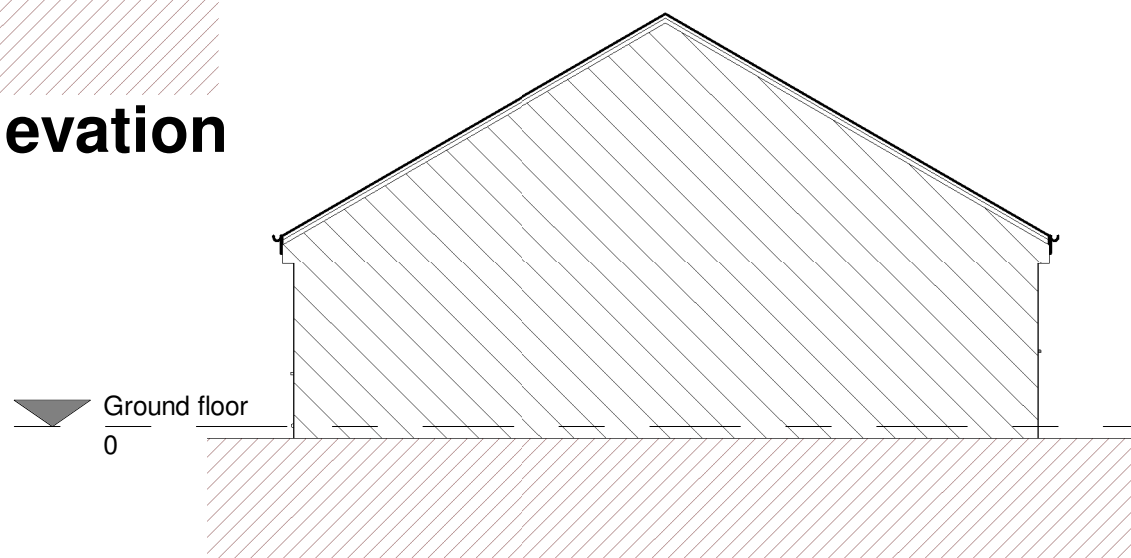

**Existing Side (East) Elevation**  
1 : 100

Revision	Description
----------	-------------

Location

8 Springdale Road  
Blackburn  
BB6 8ER

Title Existing Plans and Elevations

Scale 1 : 100 @A3  
Drawing No. S21306 / P-103  
Revision

hello@spokelimited.co.uk tel: 0113 335 0975

**SPOKE**  
ARCHITECTURAL DESIGN

This drawing is copyright and shall not be reproduced without permission of Spoke Architectural Limited. Do not scale from this drawing, use figured dimensions only. It is the Contractors responsibility to check all dimensions on site.

This drawing is to be read in conjunction with all Structural Engineers' drawings. It is the Contractors responsibility to ensure compliance with Building Regulations.

This drawing is to be read in conjunction with all Spoke's relevant drawings and schedules.