



**Proposed Front Elevation**  
1 : 100

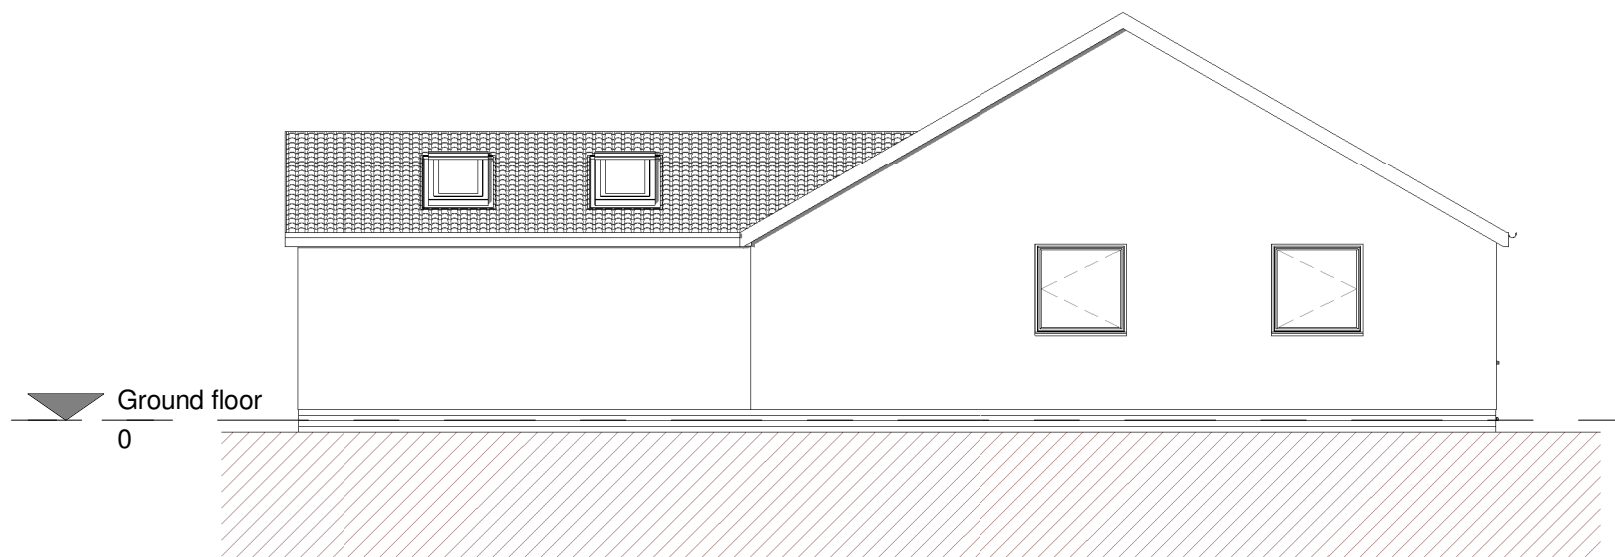


**Proposed Side (West) Elevation**  
1 : 100

**Materials**

Walls - Engineering brick plinth and decorative white render above.  
Roof - Concrete pan tile to match existing.  
Windows - Dark grey uPVC frame, double glazed units.  
Doors - Aluminium bi-folds and Dark grey uPVC frame french doors.

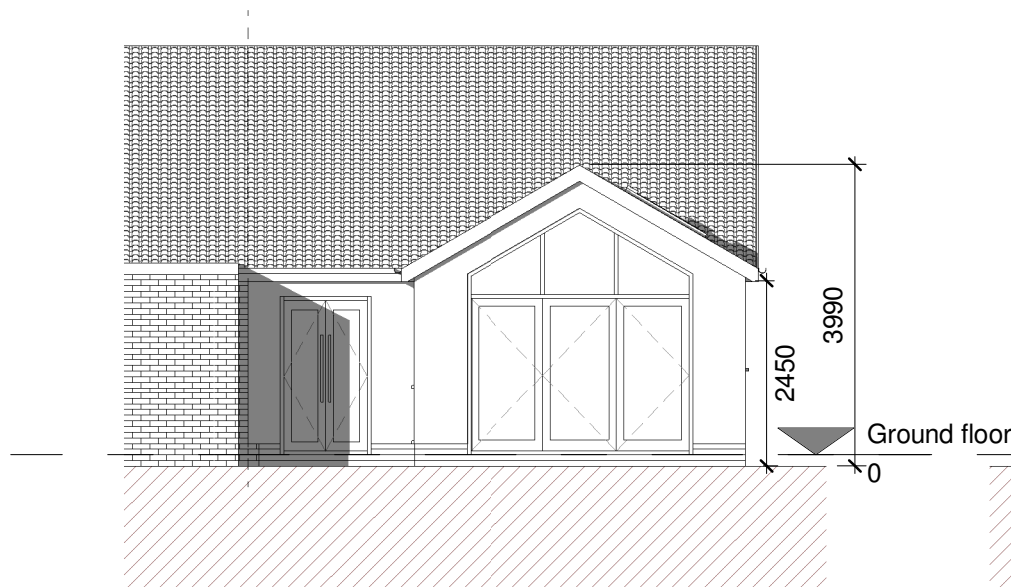

**Proposed Rear Elevation**  
1 : 100

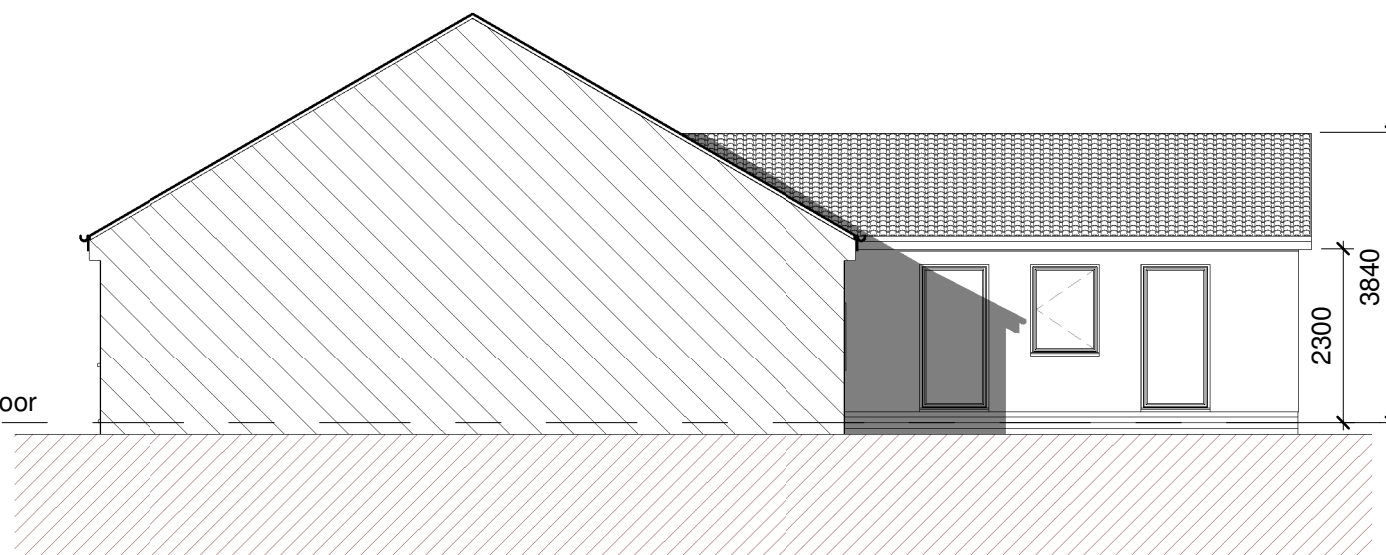

**Proposed Side (East) Elevation**  
1 : 100

A. 25/02/21 :- Dimensions added [IB]

Revision	Description
----------	-------------

Location

8 Springdale Road  
Blackburn  
BB6 8ER

Title
Proposed Elevations

Scale	1 : 100	@A3
Drawing No.	S21306 /	P-105
Revision		A

hello@spokelimited.co.uk tel: 0113 335 0975

**SPOKE**  
ARCHITECTURAL DESIGN

This drawing is copyright and shall not be reproduced without permission of Spoke Architectural Limited. Do not scale from this drawing, use figured dimensions only. It is the Contractors responsibility to check all dimensions on site.

This drawing is to be read in conjunction with all Structural Engineers' drawings.

It is the Contractors responsibility to ensure compliance with Building Regulations.

This drawing is to be read in conjunction with all Spoke's relevant drawings and schedules.