


This drawing is to be read in conjunction with all relevant Architect, consultants' and specialists' drawings and specifications. The Architect is to be notified of any discrepancies before proceeding. Do not scale from this drawing. All dimensions and levels are to be checked on site. This drawing is subject to copyright. All work carried out before Planning and Building Permission has been granted is at the contractor/clients risk.  
 Note: proposed drawing based on OS dwg information. All illustrated dimensions are approximate and all site dimensions are to be checked on site and subject to site survey.




PROPOSED WEST FACING ELEVATION SCALE 1:100

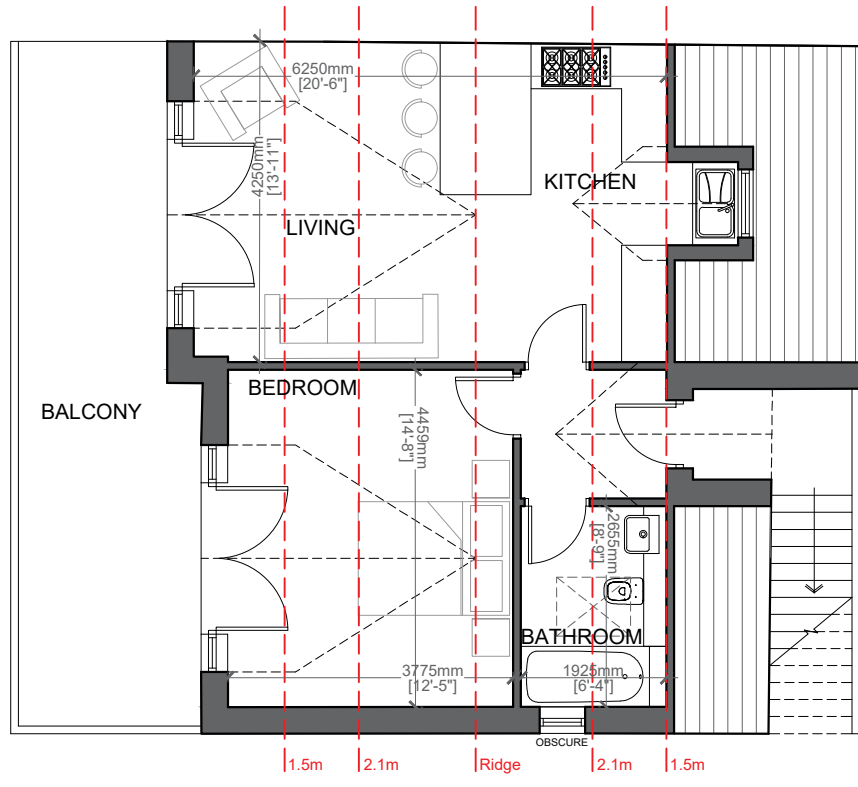

PROPOSED FLOOR PLAN SCALE 1:100




PROPOSED SOUTH FACING ELEVATION SCALE 1:100

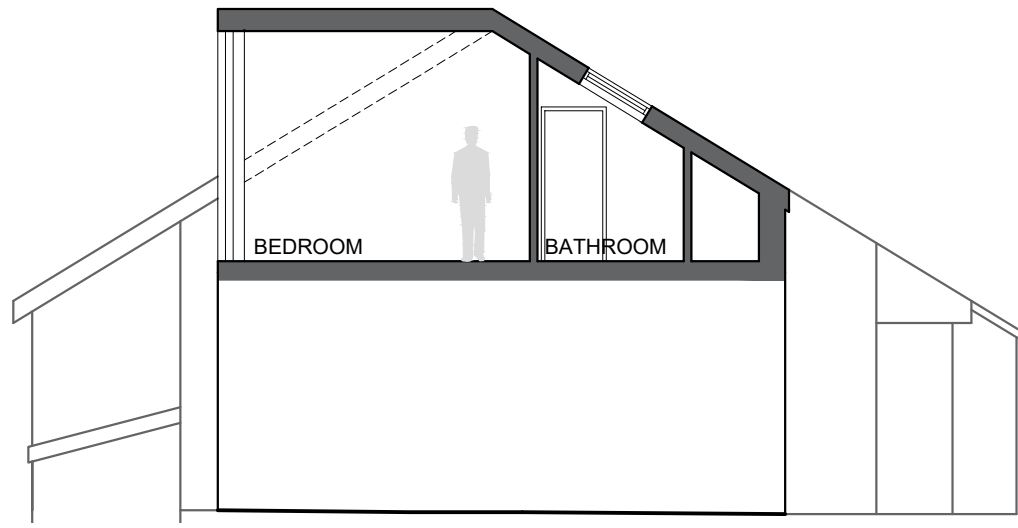

PROPOSED SECTION A-A SCALE 1:100



PROPOSED EAST FACING ELEVATION SCALE 1:100

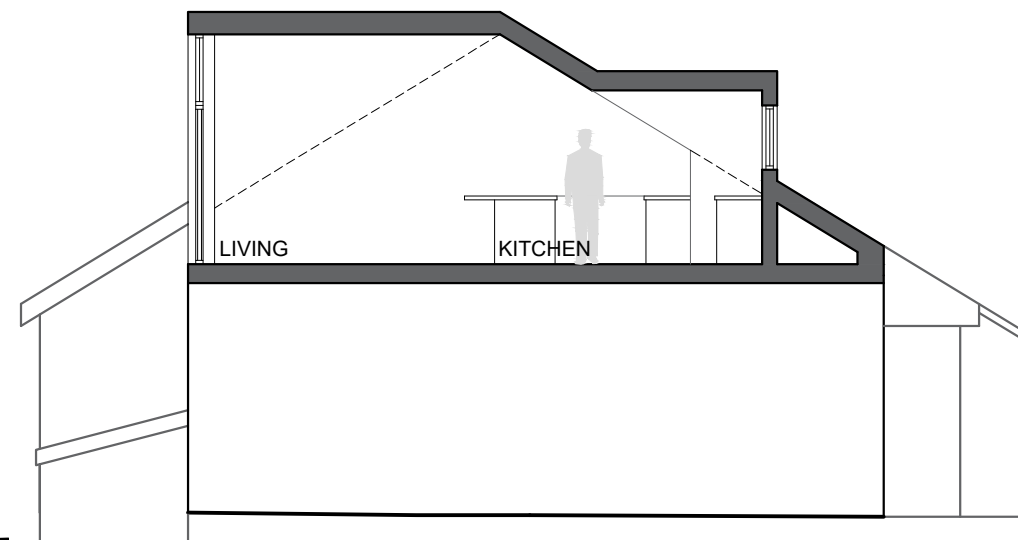

PROPOSED SECTION B-B SCALE 1:100

Client  
**Mr and Mrs Marhraoui**

Job Title  
**Proposed Holiday Let Units at,  
 The Wellsprings,  
 Sabden**

Drawing Title  
**Proposed Plans and Elevations**

Scale  
**1:100 @A3**

Date  
**Jan 2020**

Drawn  
**BWT**

**spa**  
**SUNDERLAND PEACOCK ARCHITECTS**  
 SUNDERLAND PEACOCK & ASSOCIATES LTD.  
 HAZELMERE, PIMLICO ROAD, CLITHEROE  
 LANCASHIRE, BB7 2AG  
 T 01200 423176 F 01200 427328  
 E info@sunderlandpeacock.com  
 www.sunderlandpeacock.com

**6218 - P02** REV -