


north west elevation of barn stonework



blue grey slate to the barn roofs




corrugated cladding and roofing to the garage

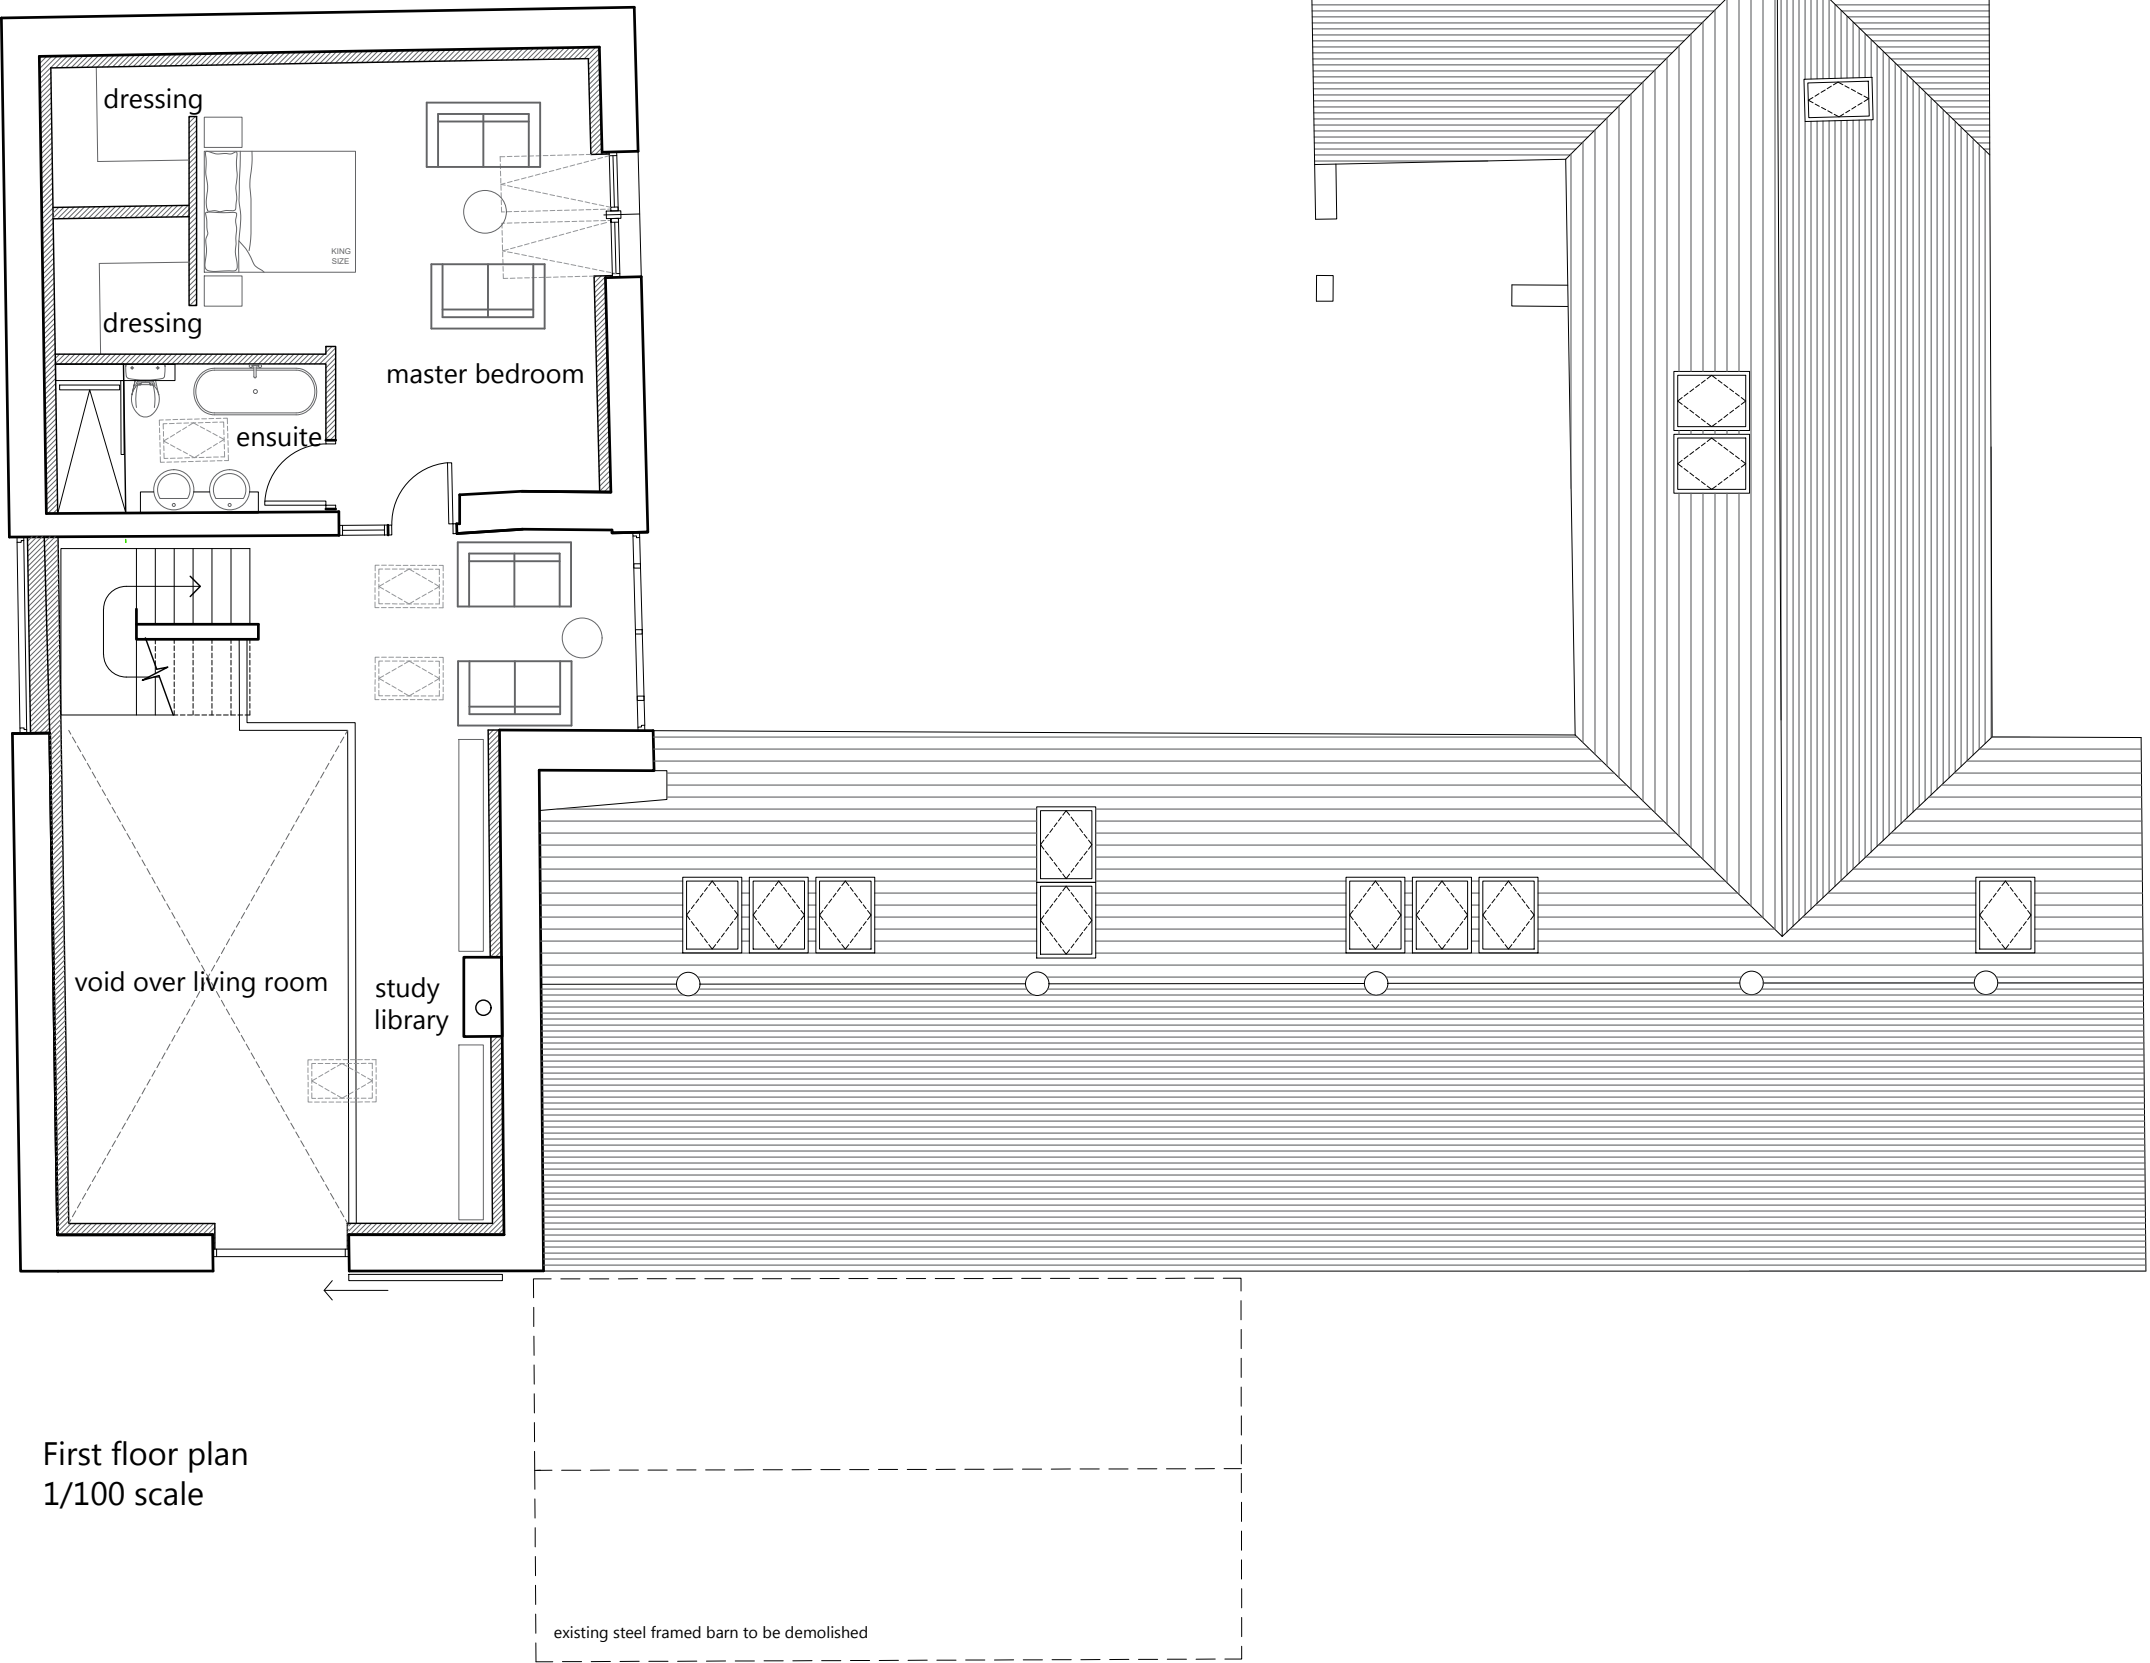

First floor plan
1/100 scale




south west elevation 1/100 scale

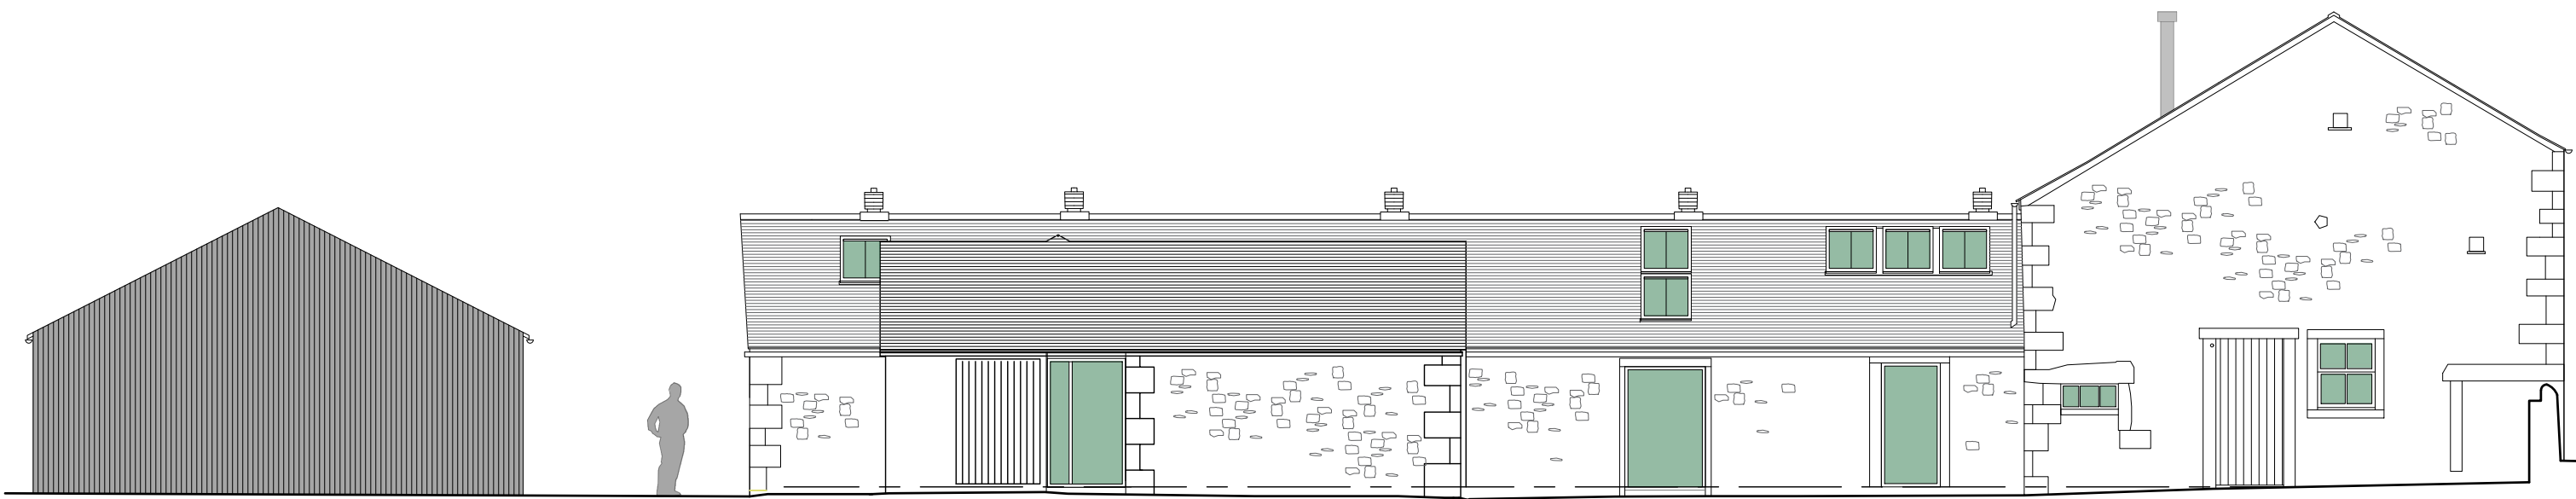

north west elevation (sheet clad garage)
1/100 scale




north east elevation (sheet clad garage + field hedgerow)
1/100 scale

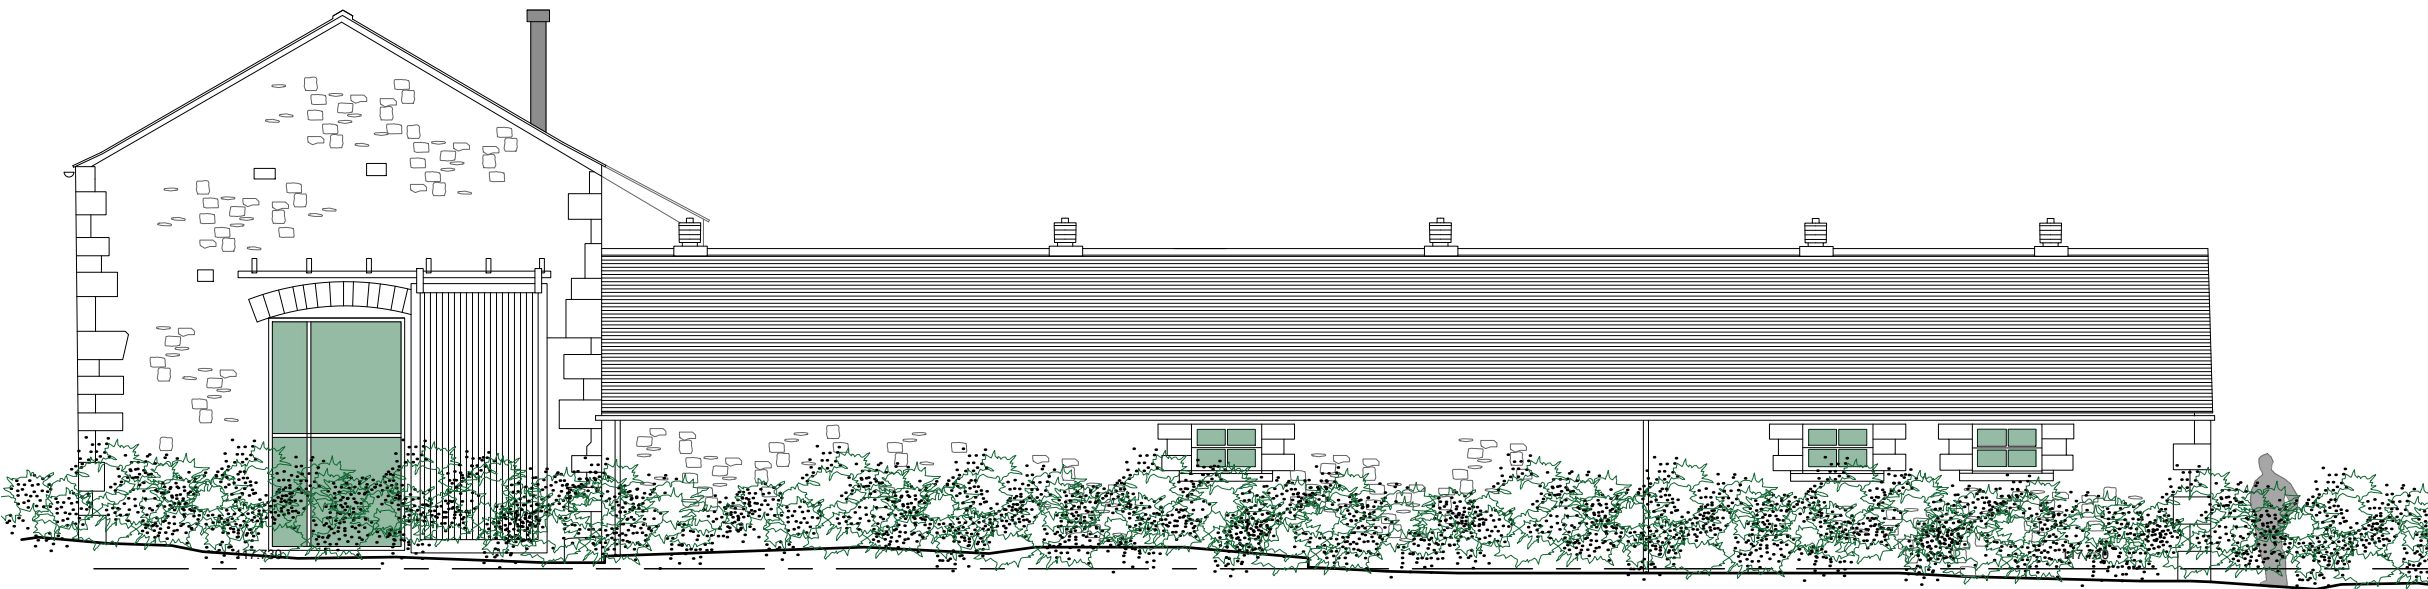

south east elevation (shutter open + field hedgerow)
1/100 scale



north east elevation (garage removed)
1/100 scale

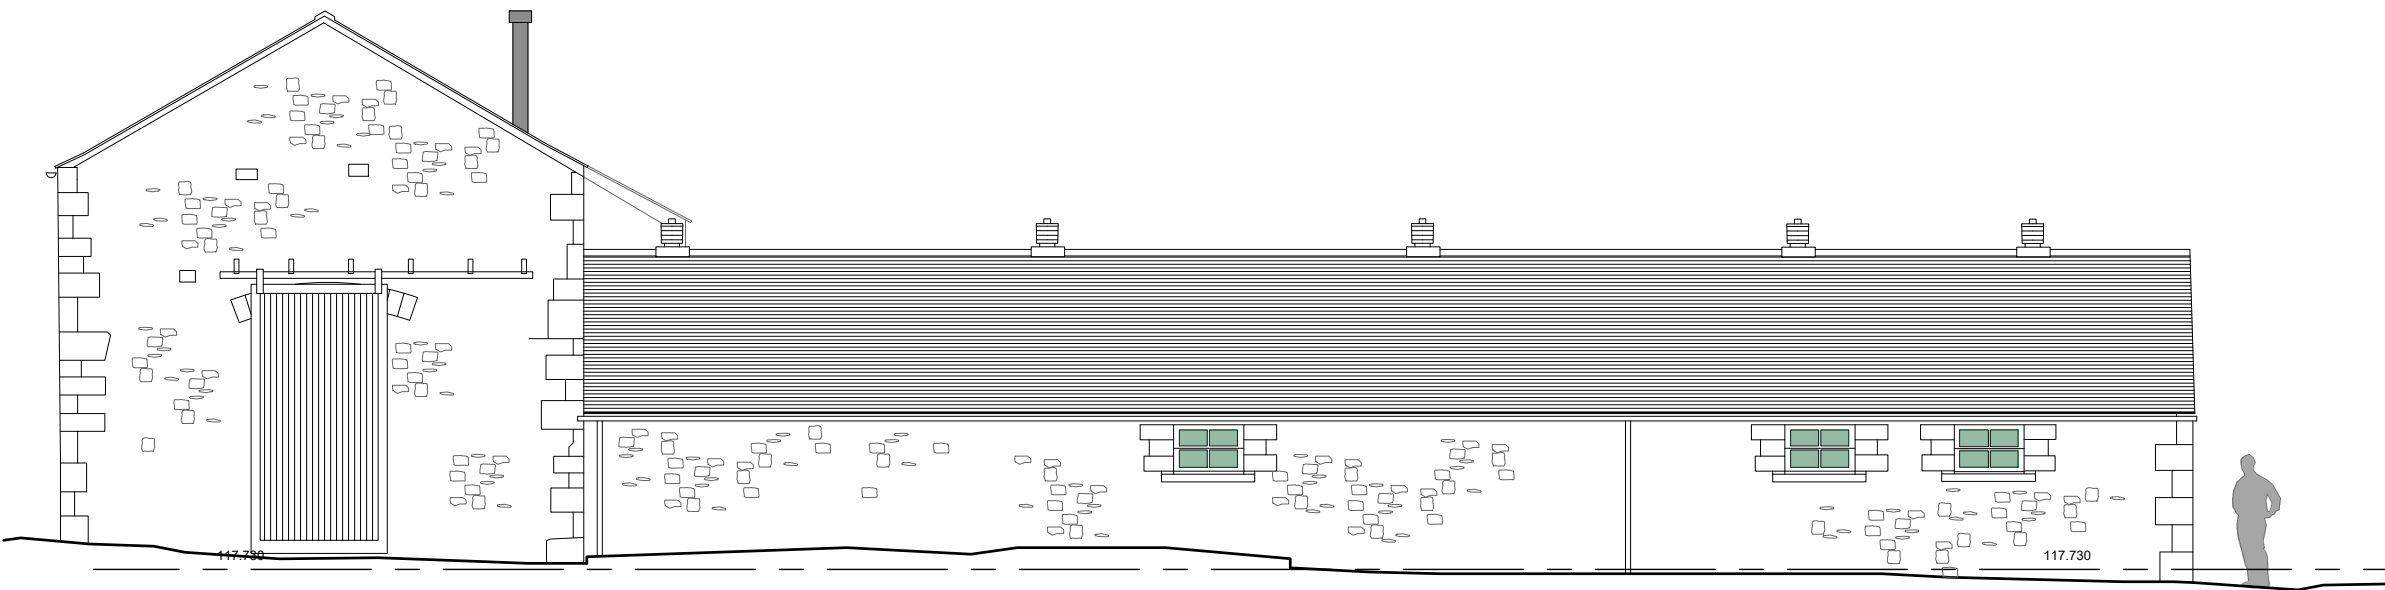

south east elevation (shutter closed)
1/100 scale

REV	COMMENT	BY	DATE
A	Omit new windows, add rooflight, omit flue.	rjc	03.04.20
B	Post Planning Pre-App amendments	rjc	11.01.21

THE CONTRACTOR SHALL VERIFY ALL DIMENSIONS ON THE JOB BEFORE STARTING WORK OR PREPARING SHOP DRAWINGS. ANY DISCREPANCIES MUST BE REFERRED TO THE ARCHITECT. DO NOT SCALE FROM THIS DRAWING.

COPYRIGHT ON ALL DRAWINGS, SPECIFICATION AND DOCUMENTATION REMAINS THE PROPERTY OF JOHN COWARD ARCHITECTS LTD. AND MUST NOT BE COPIED OR REPRODUCED IN WHOLE OR IN PART IN ANY MANNER OR FORM WITHOUT PRIOR CONSENT OF THE COMPANY.

PROJECT	CLIENT	TITLE	SCALE/ A1	DRAWN	CHECKED	DATE
Proposed Barn Conversion Moorcock Farm Clitheroe Road, Moor Nook	Mr & Mrs Dugdale	RIBA STAGE 3 First Floor Plan + Elevations	1/100	rjc		30.03.20
			JOB NO	DRAWING NO		REVISION
			20011	02		B