



NOTES:

1: Do not scale this drawing, use figured dimensions only 2: The Contractor, Sub Contractor or specialist supplier are responsible for confirming site dimensions prior to fabrication 3: Any dimensional discrepancies are to be reported to the Architect immediately

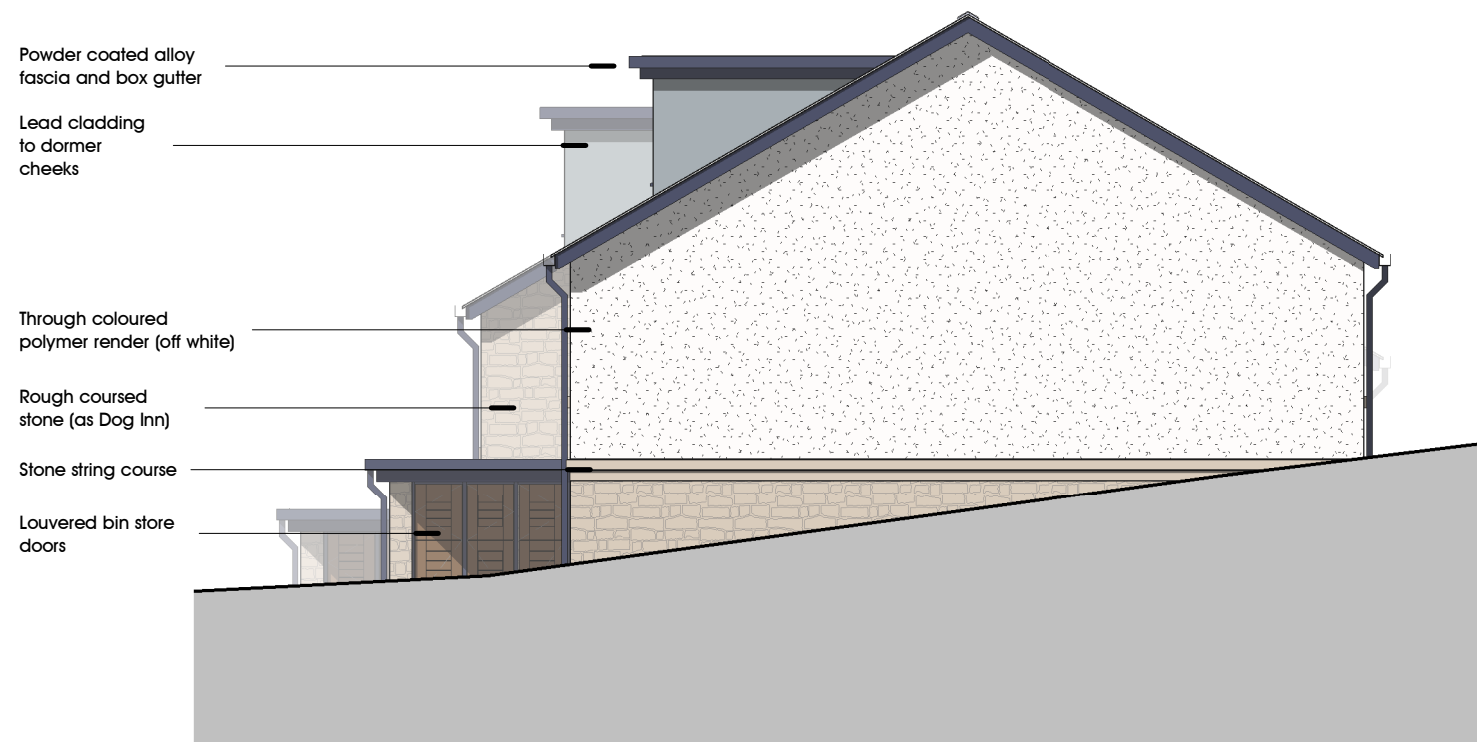

South East (Front) Elevation

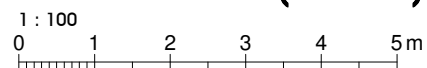

North East Elevation

1 : 100

A 18-05-21 Roof finish changed to slate

9 No. Proposed Dwellings  
Land to the rear of: The Dog Inn,  
Market Place, Longridge. PR3  
NGJ Holdings Ltd

Planning Application  
Plots 1 - 6. Elevations

DATE Feb 2021

JOB NO 3156  
DRAWING NO 170  
REVISION A  
SCALE 1 : 100 @ A3

