
1: Do not scale this drawing, use figured dimensions only 2: The Contractor, Sub Contractor or specialist supplier are responsible for confirming site dimensions prior to fabrication 3: Any dimensional discrepancies are to be reported to the Architect immediately

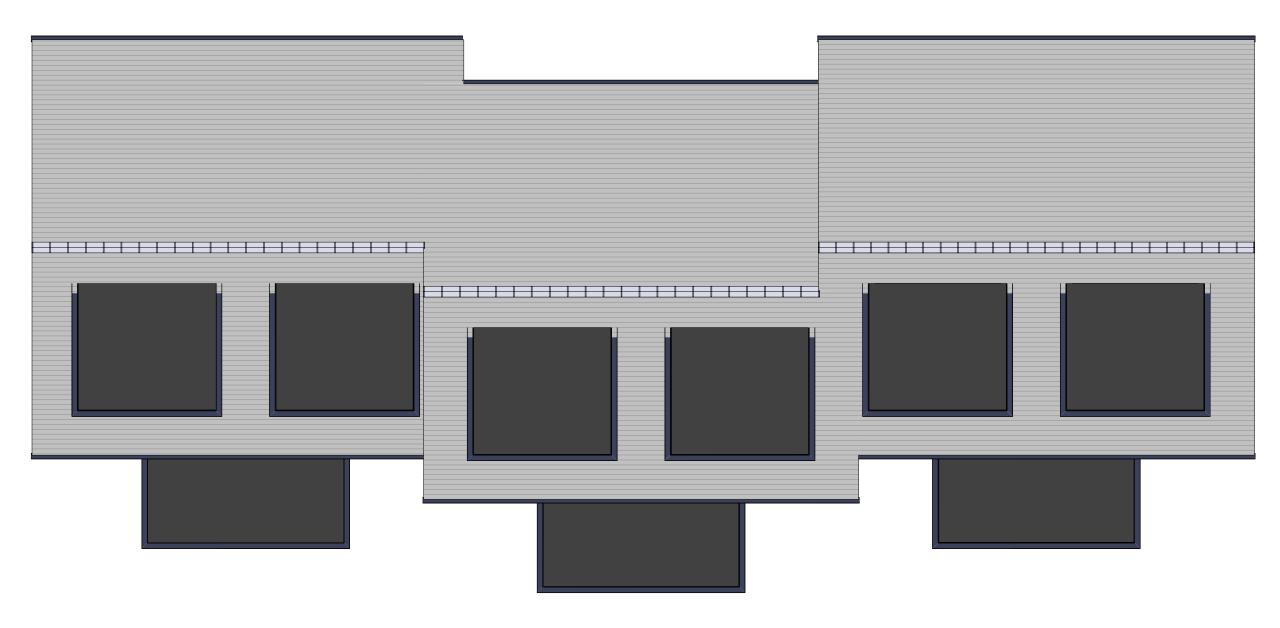

## **Roof Plan**

18-05-21 Roof finish changed to slate

9 No. Proposed Dwellings Land to the rear of: The Dog Inn, Market Place, Longridge. PR3 NGJ Holdings Ltd

Planning Application Plots 1 - 6. Plan

DATE Feb 2021

JOB NO 3156 DRAWING NO 160 revision A

SCALE 1:100@A3