


This drawing is to be read in conjunction with all relevant Architectural conditions and specifications. It is not to be used for any other purpose. Do not scale from this drawing. All dimensions and levels are to be checked on site. This drawing is subject to copyright. All work carried out before planning and building permission has been granted is at the contractor's risk.

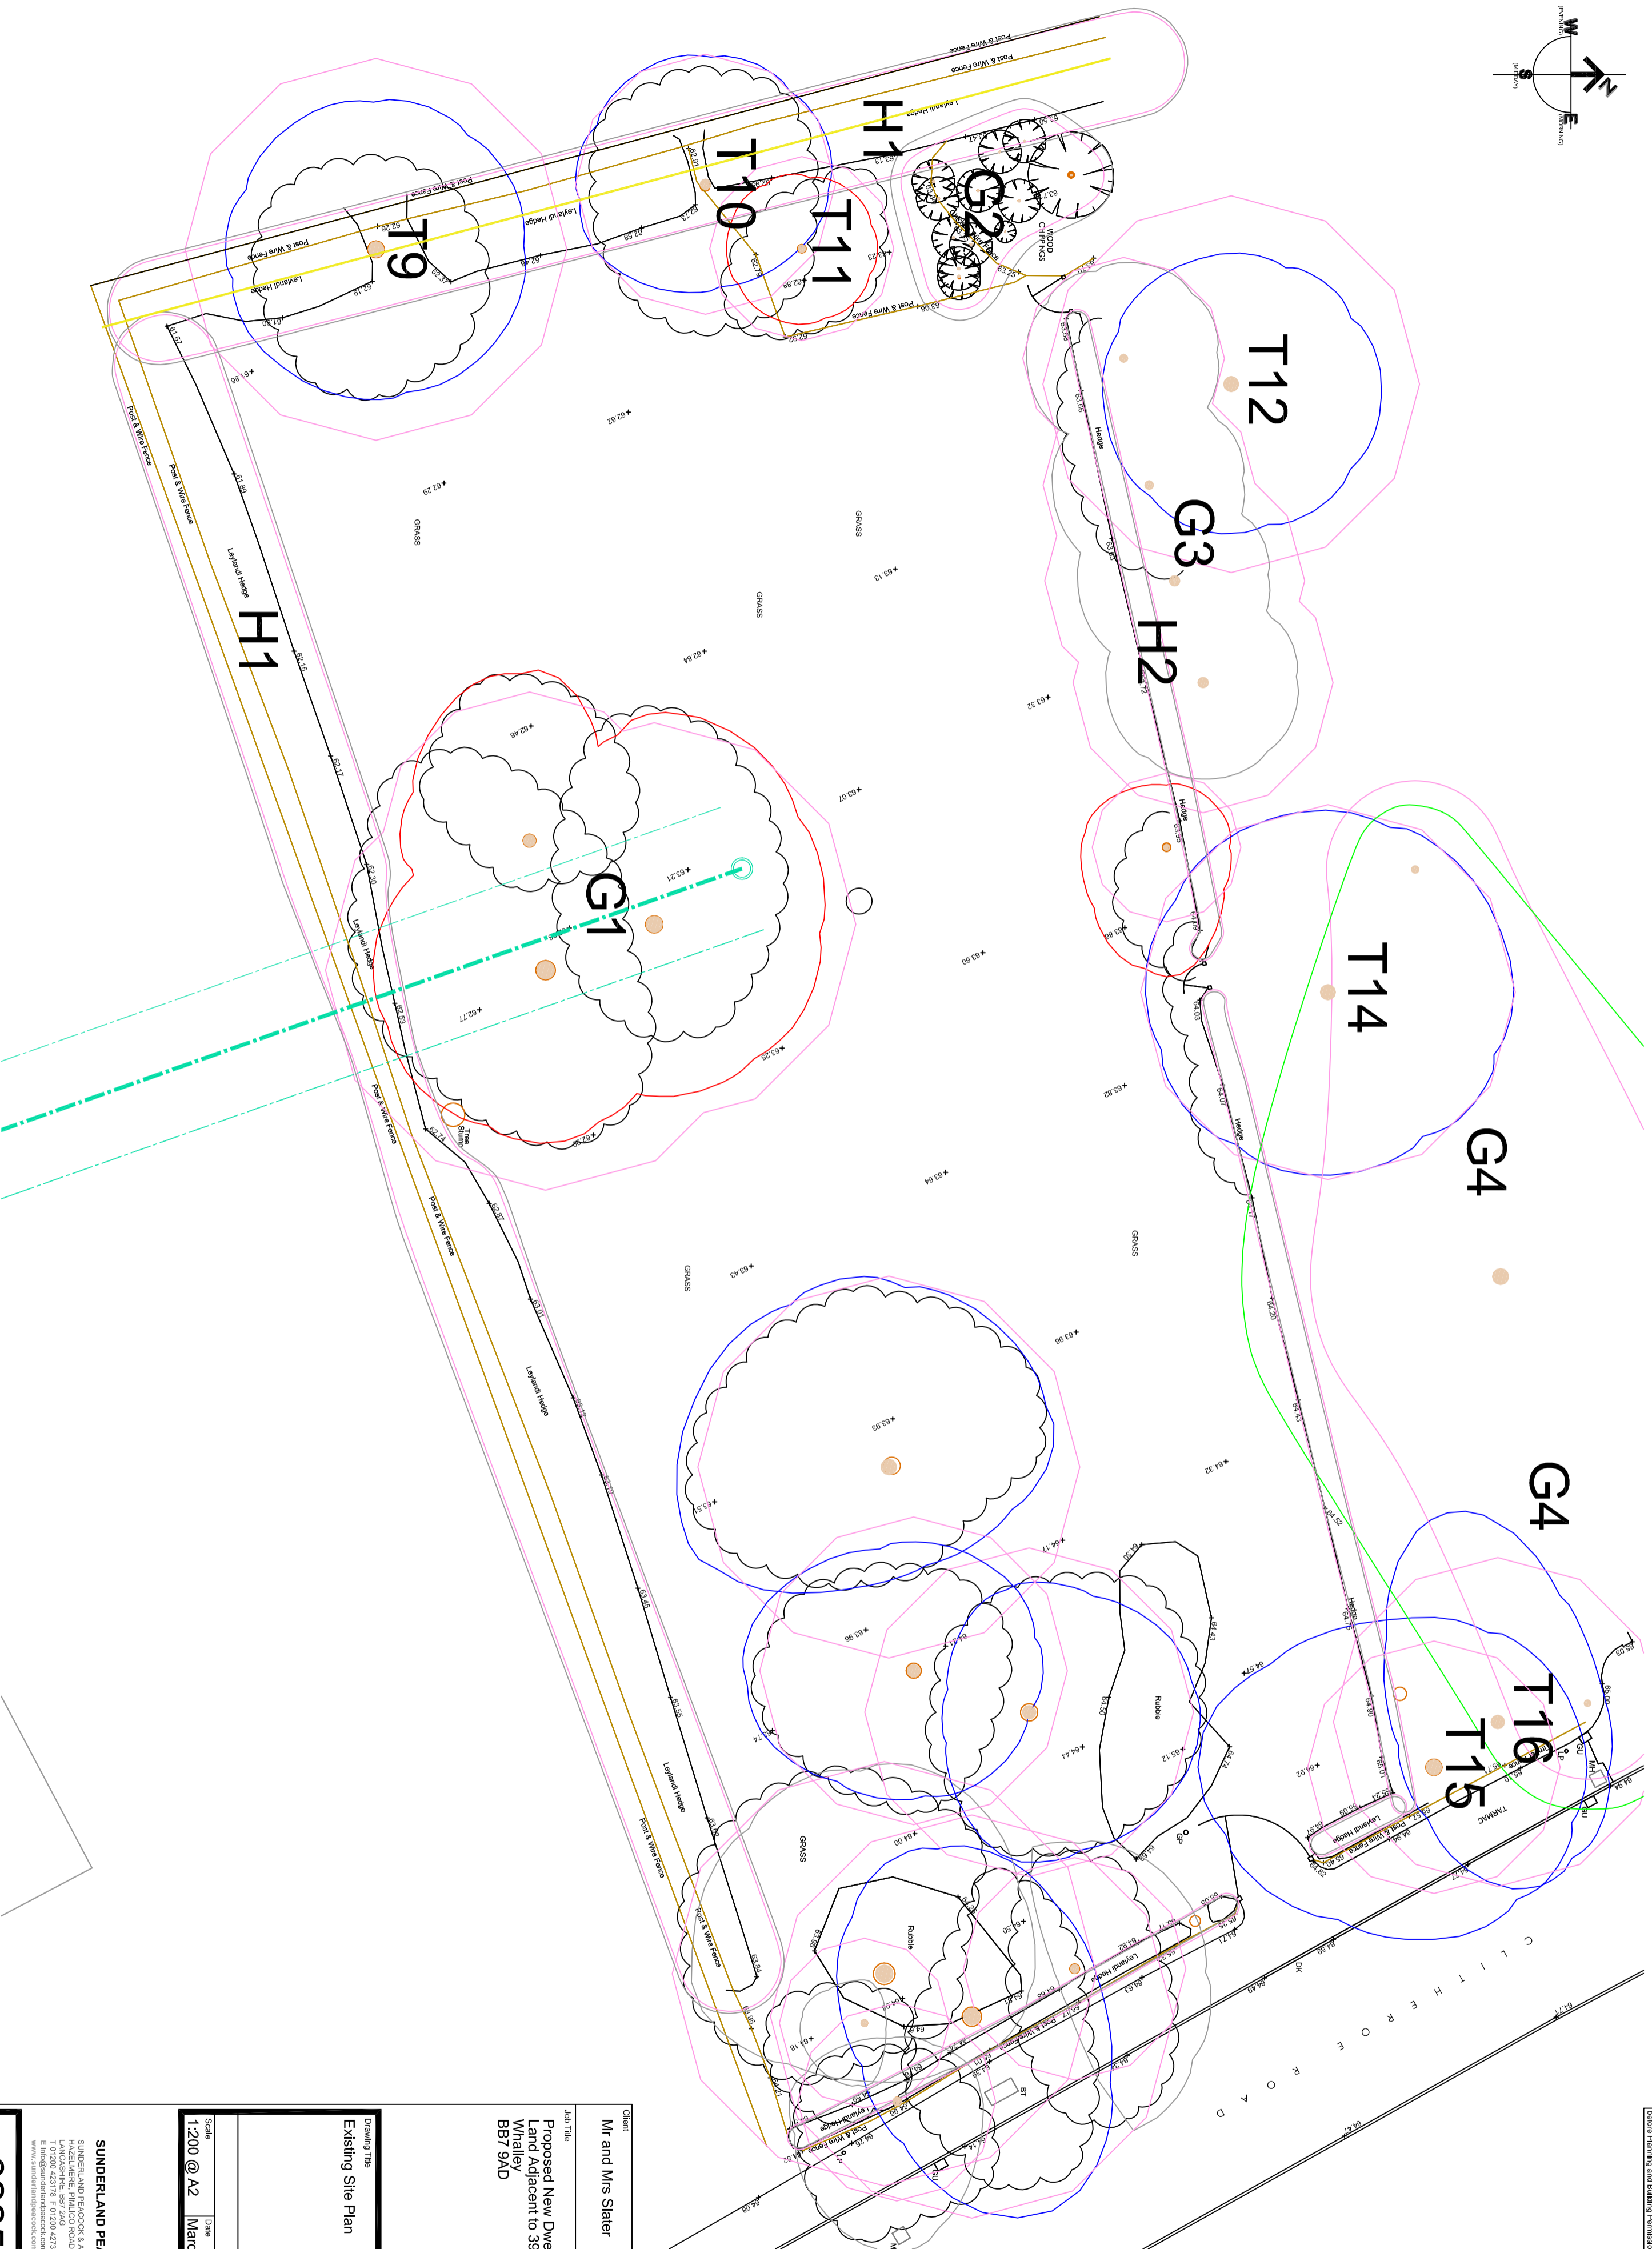

EXISTING SITE PLAN

SCALE 1:200

Client
Mr and Mrs Slater

Job Title
Proposed New Dwelling at
Land Adjacent to 39 Clitheroe Road
Whalley
BB7 9AD

Drawing Title	Scale	Date	Drawn
Existing Site Plan	1:200 @ A2	March 2021	RBM

SUNDERLAND PEACOCK ARCHITECTS

SUNDERLAND PEACOCK & ASSOCIATES LTD.
100-102, THE QUAYS
LANCASTER, BB7 2AG
T 01524 423178 F 01524 427228
www.sunderlandpeacock.com

6225 -E01