




WHALLEY RD

WORTHALLS RD


Club

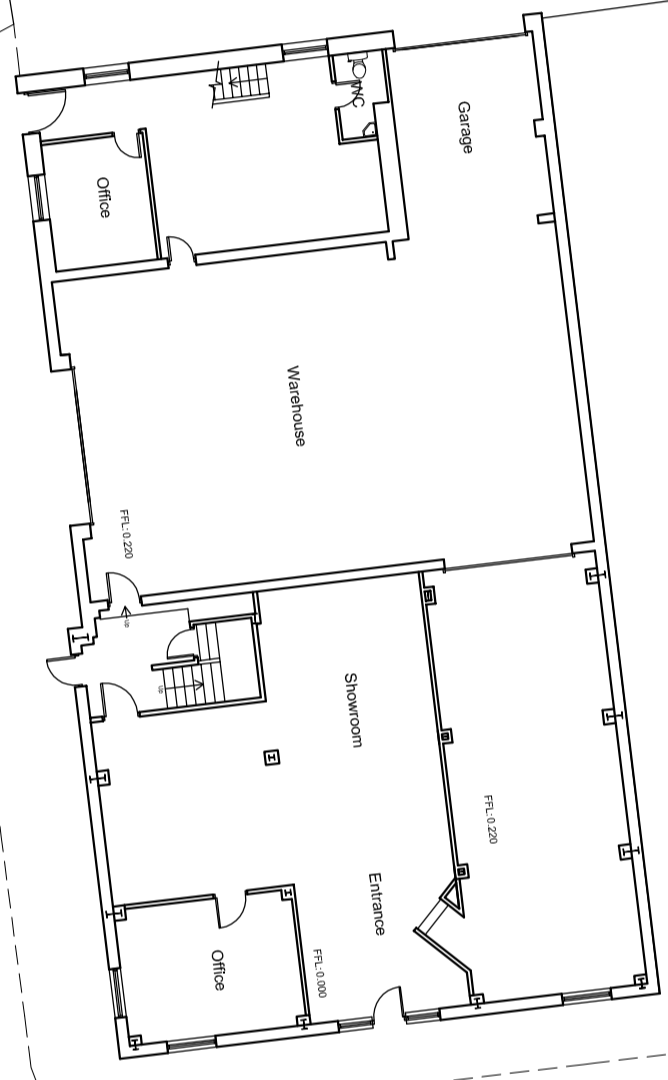

CAMPBELL STREET

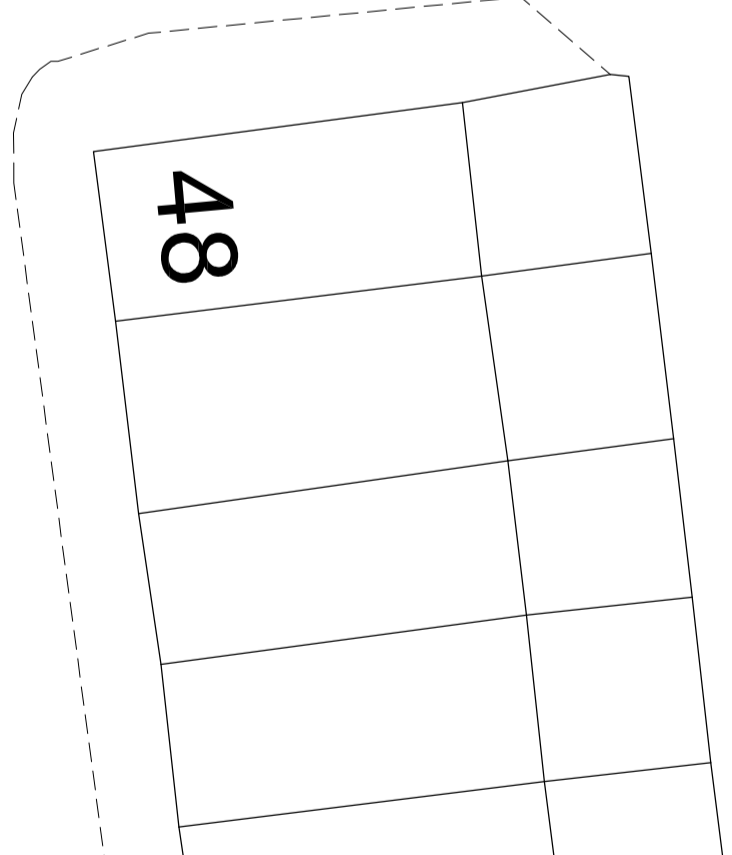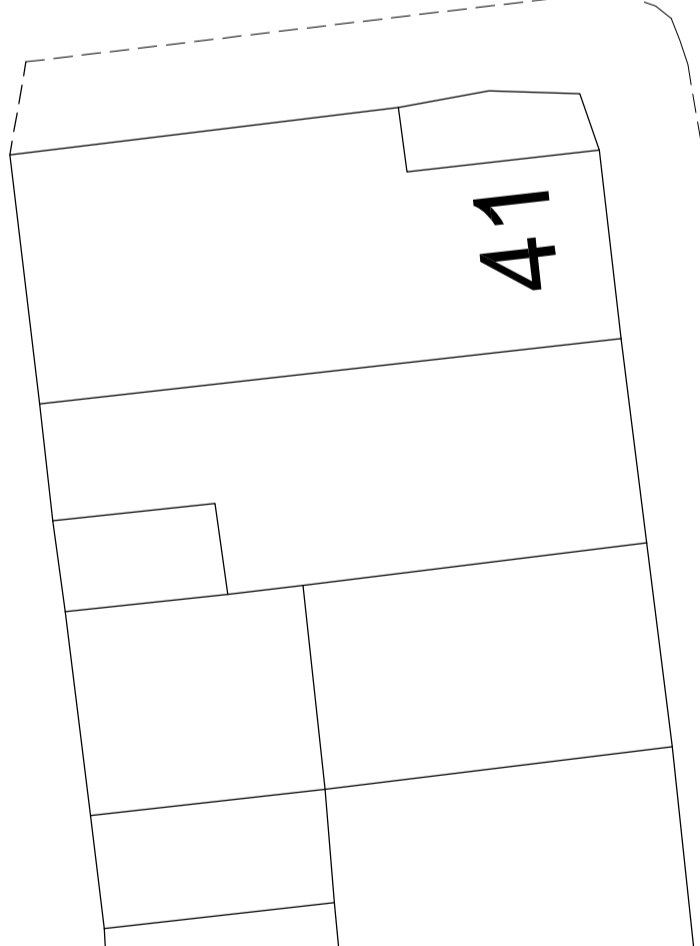


HAMBLETON VIEW

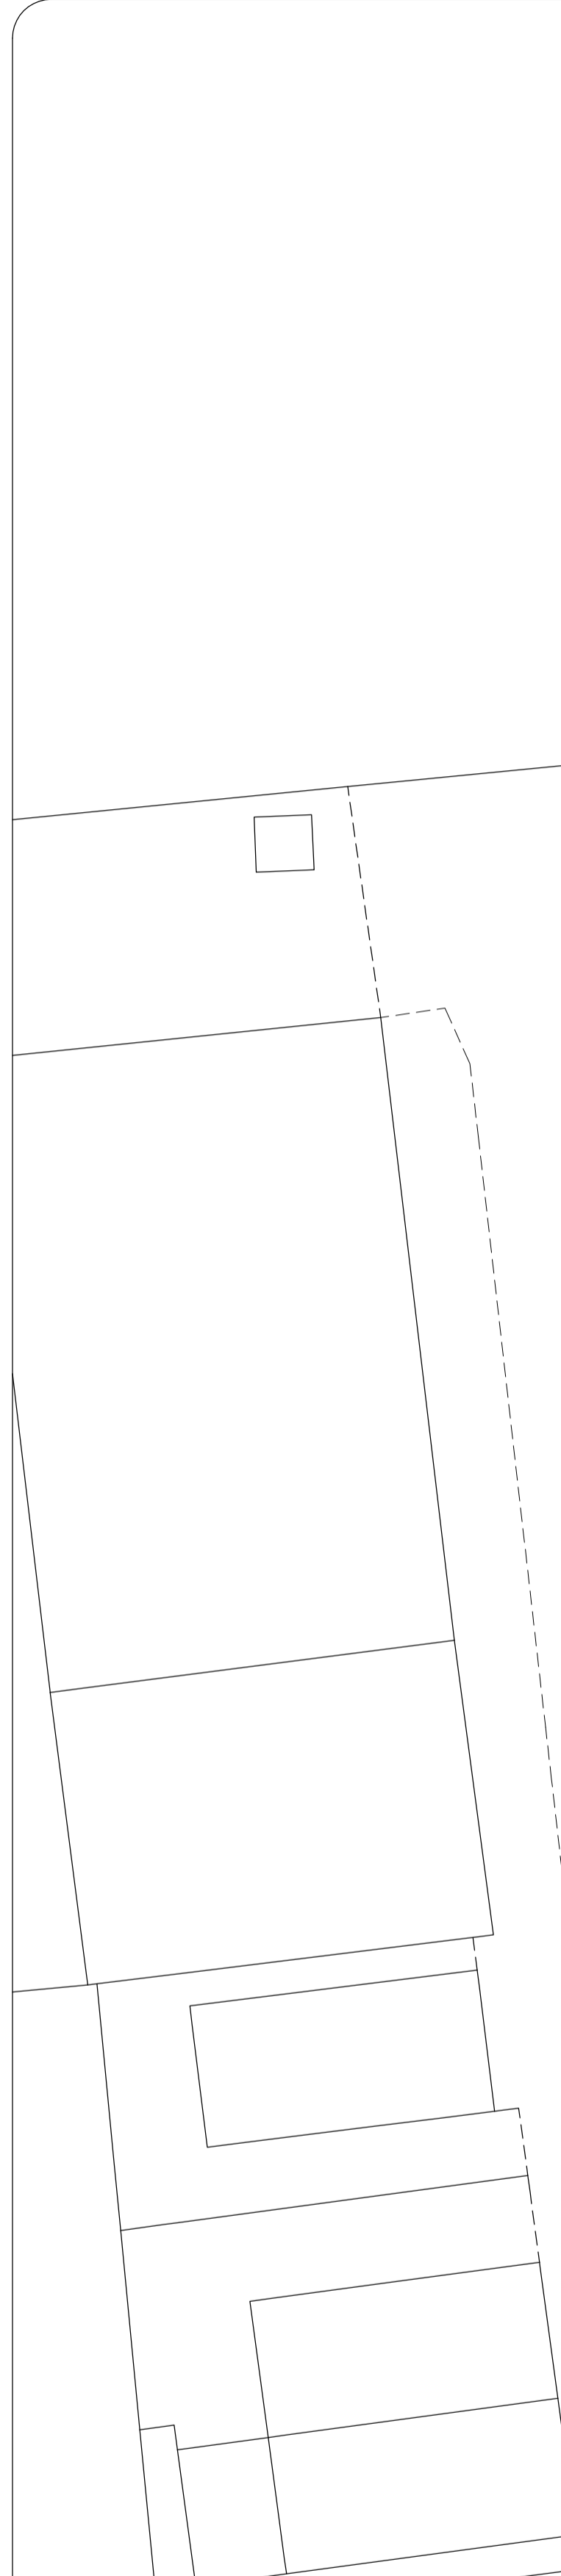

**Notes:**

All work is to be carried out to the latest current British standards Codes of Practice and recognised working practices.  
 All work and materials should comply with Health and Safety legislation and to be approved by the Local Authority Planning / Building Control Officer.  
 All dimensions are in millimetres unless where explicitly shown otherwise.  
 The contractor should check and clarify all dimensions as work proceeds and notify the design team of any discrepancies.  
 Do not scale off the drawings. If in doubt ask.  
 Avalon Chartered Town Planning are not liable for work undertaken prior to Full Planning Consent and/or Building Regulations Approval

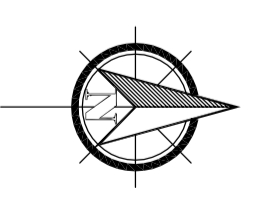

**Avalon**  
 Chartered Town Planning  
 RTPI

Town Planning - Architectural Design - Building Regulations - Surveying  
 2 Beechley Business Centre, Beckman Road, Burnley, Lancashire, BB10 2TY  
**Phone: 01282 834834**  
 Email: [info@avalontownplanning.co.uk](mailto:info@avalontownplanning.co.uk)  
[www.avalontownplanning.co.uk](http://www.avalontownplanning.co.uk)

<b>EXISTING SITE PLAN</b>	
<b>Site:</b> Automotive Tools Hambleton View Reed BB12 7PD	<b>Client:</b> Mr Peter Maddock
<b>Date:</b> 28.11.20	<b>Scale:</b> 1:200 @ A2
<b>Project No:</b> AUT101 Dwg 03	<b>Drawn:</b> DS
<b>Amendments:</b>	