


THIS DRAWING IS FOR CONFIRMATION OF
PLANNING SUBMISSION PURPOSES ONLY

For the plan to be in scale, the above scale bar must
measure correct. e.g. 5 centimetres when printed

General Notes:
This drawing is for use solely in connection with the project.
The drawing is the copyright of the designer and must not be
reproduced, copied or used without written consent.
All dimensions shall be in millimetres and rounded up to the next
millimetre. This drawing is to be used in conjunction with all relevant
drawings and specifications relating to the job whether or not indicated on
the drawing.

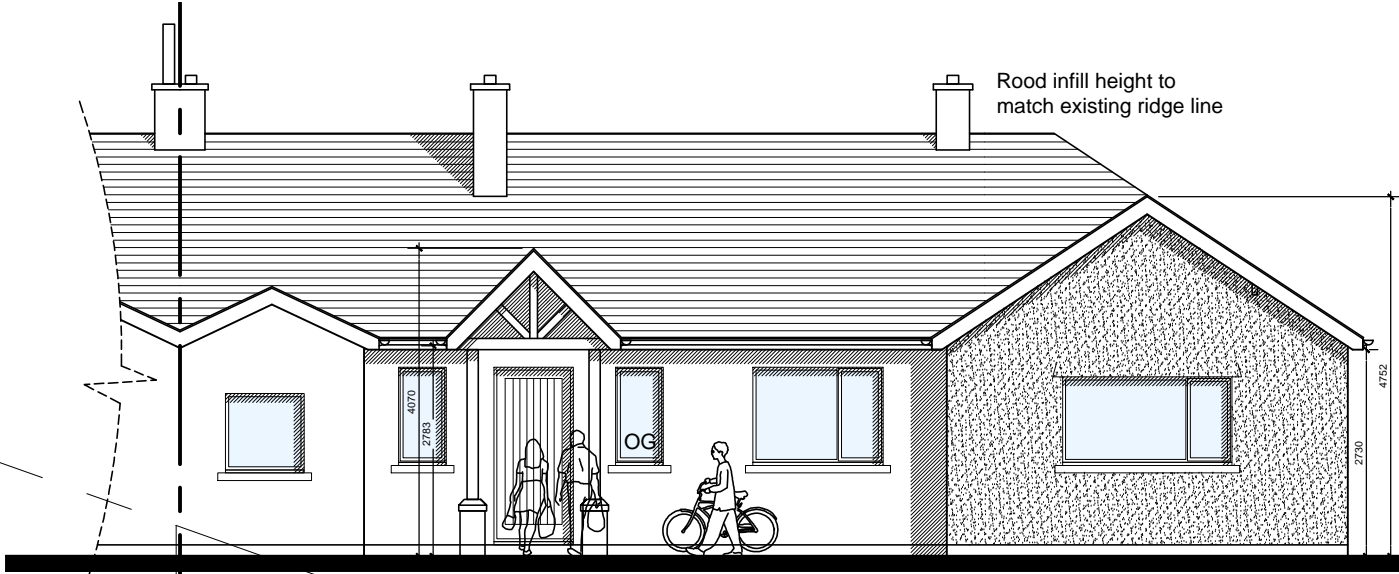


PROPOSED REAR ELEVATION
Scale 1:100




PROPOSED SIDE ELEVATION
Scale 1:100




PROPOSED FRONT ELEVATION
Scale 1:100

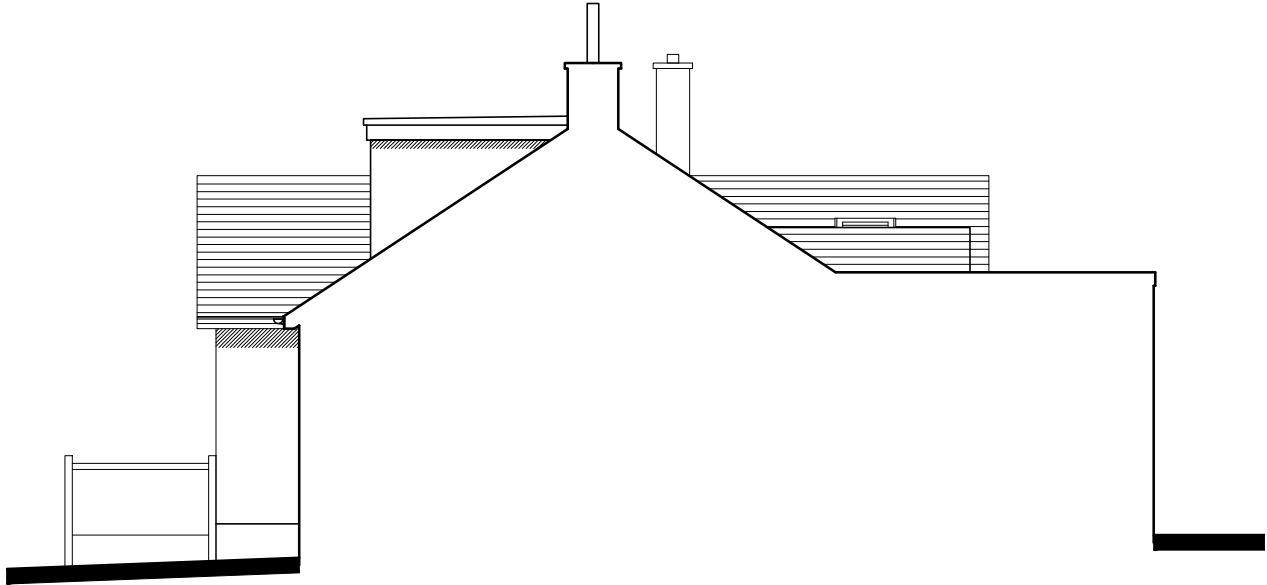


PROPOSED SIDE ELEVATION
Scale 1:100

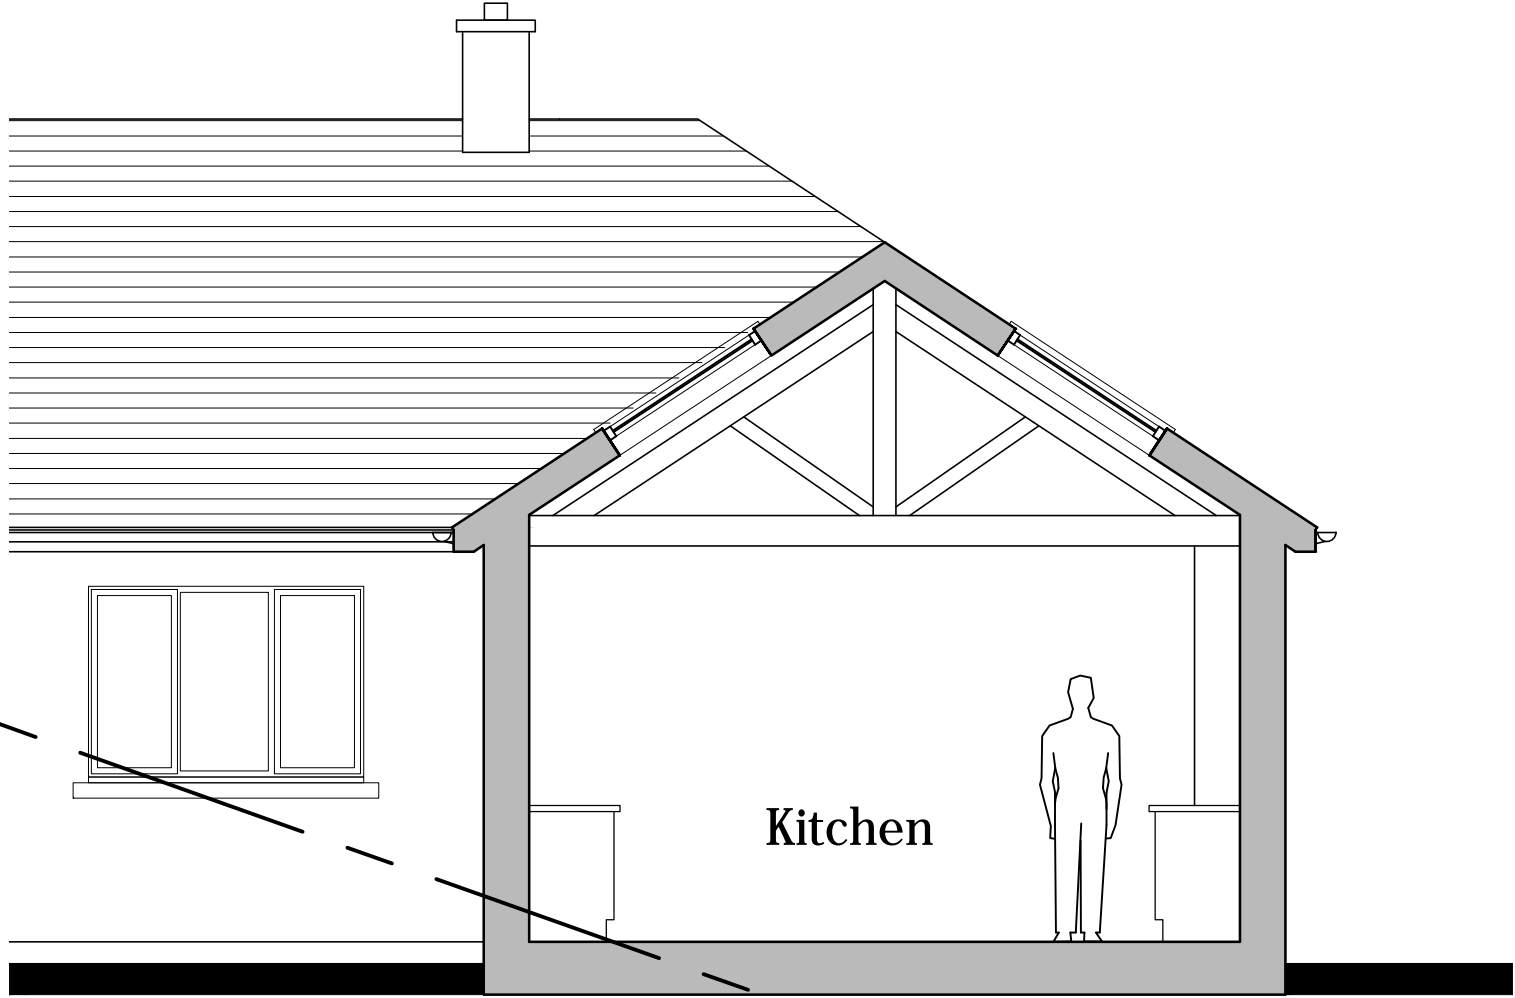

PROPOSED SECTION
Scale 1:50

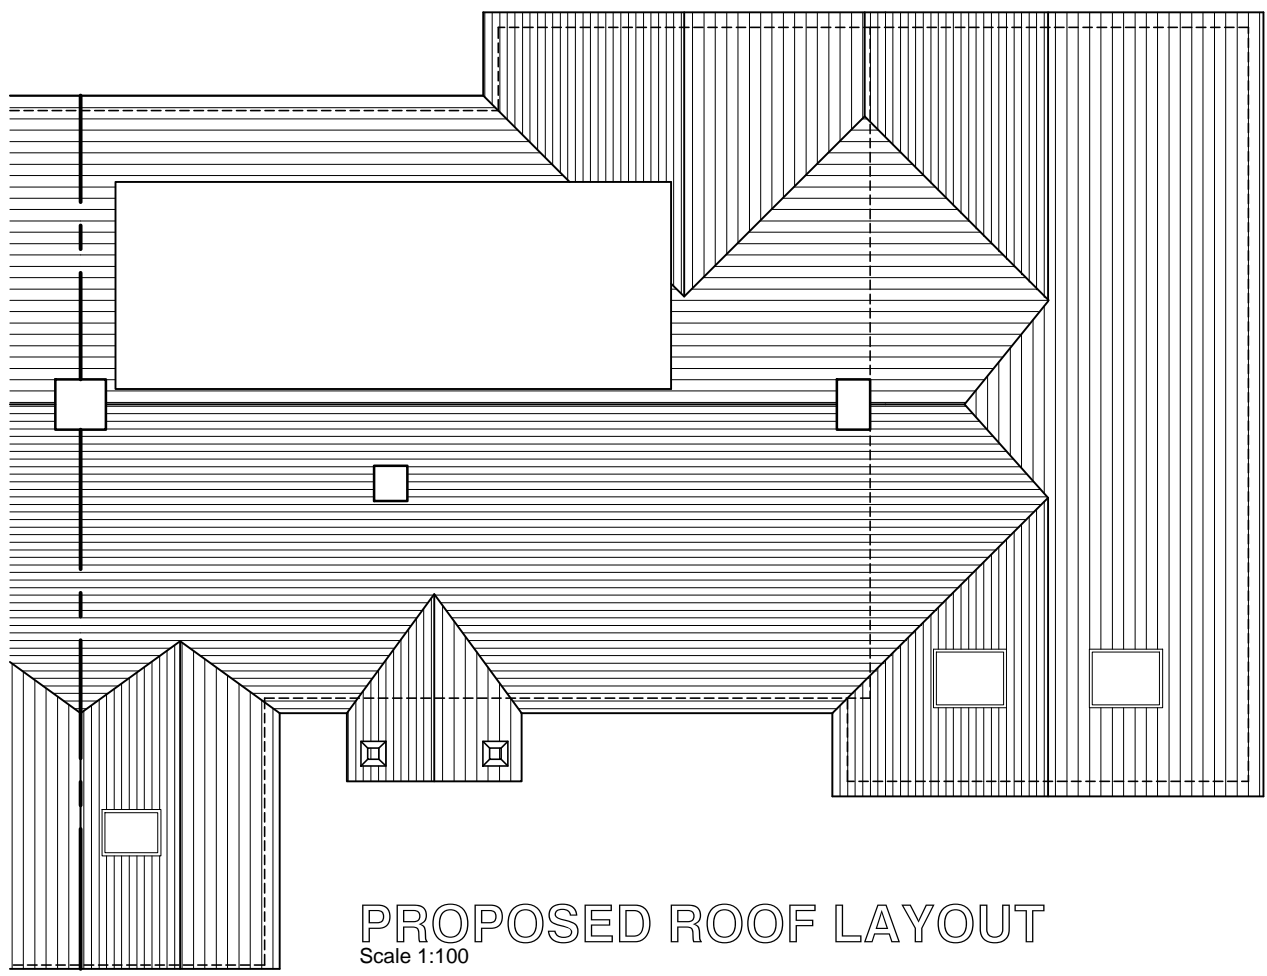


PROPOSED ROOF LAYOUT
Scale 1:100

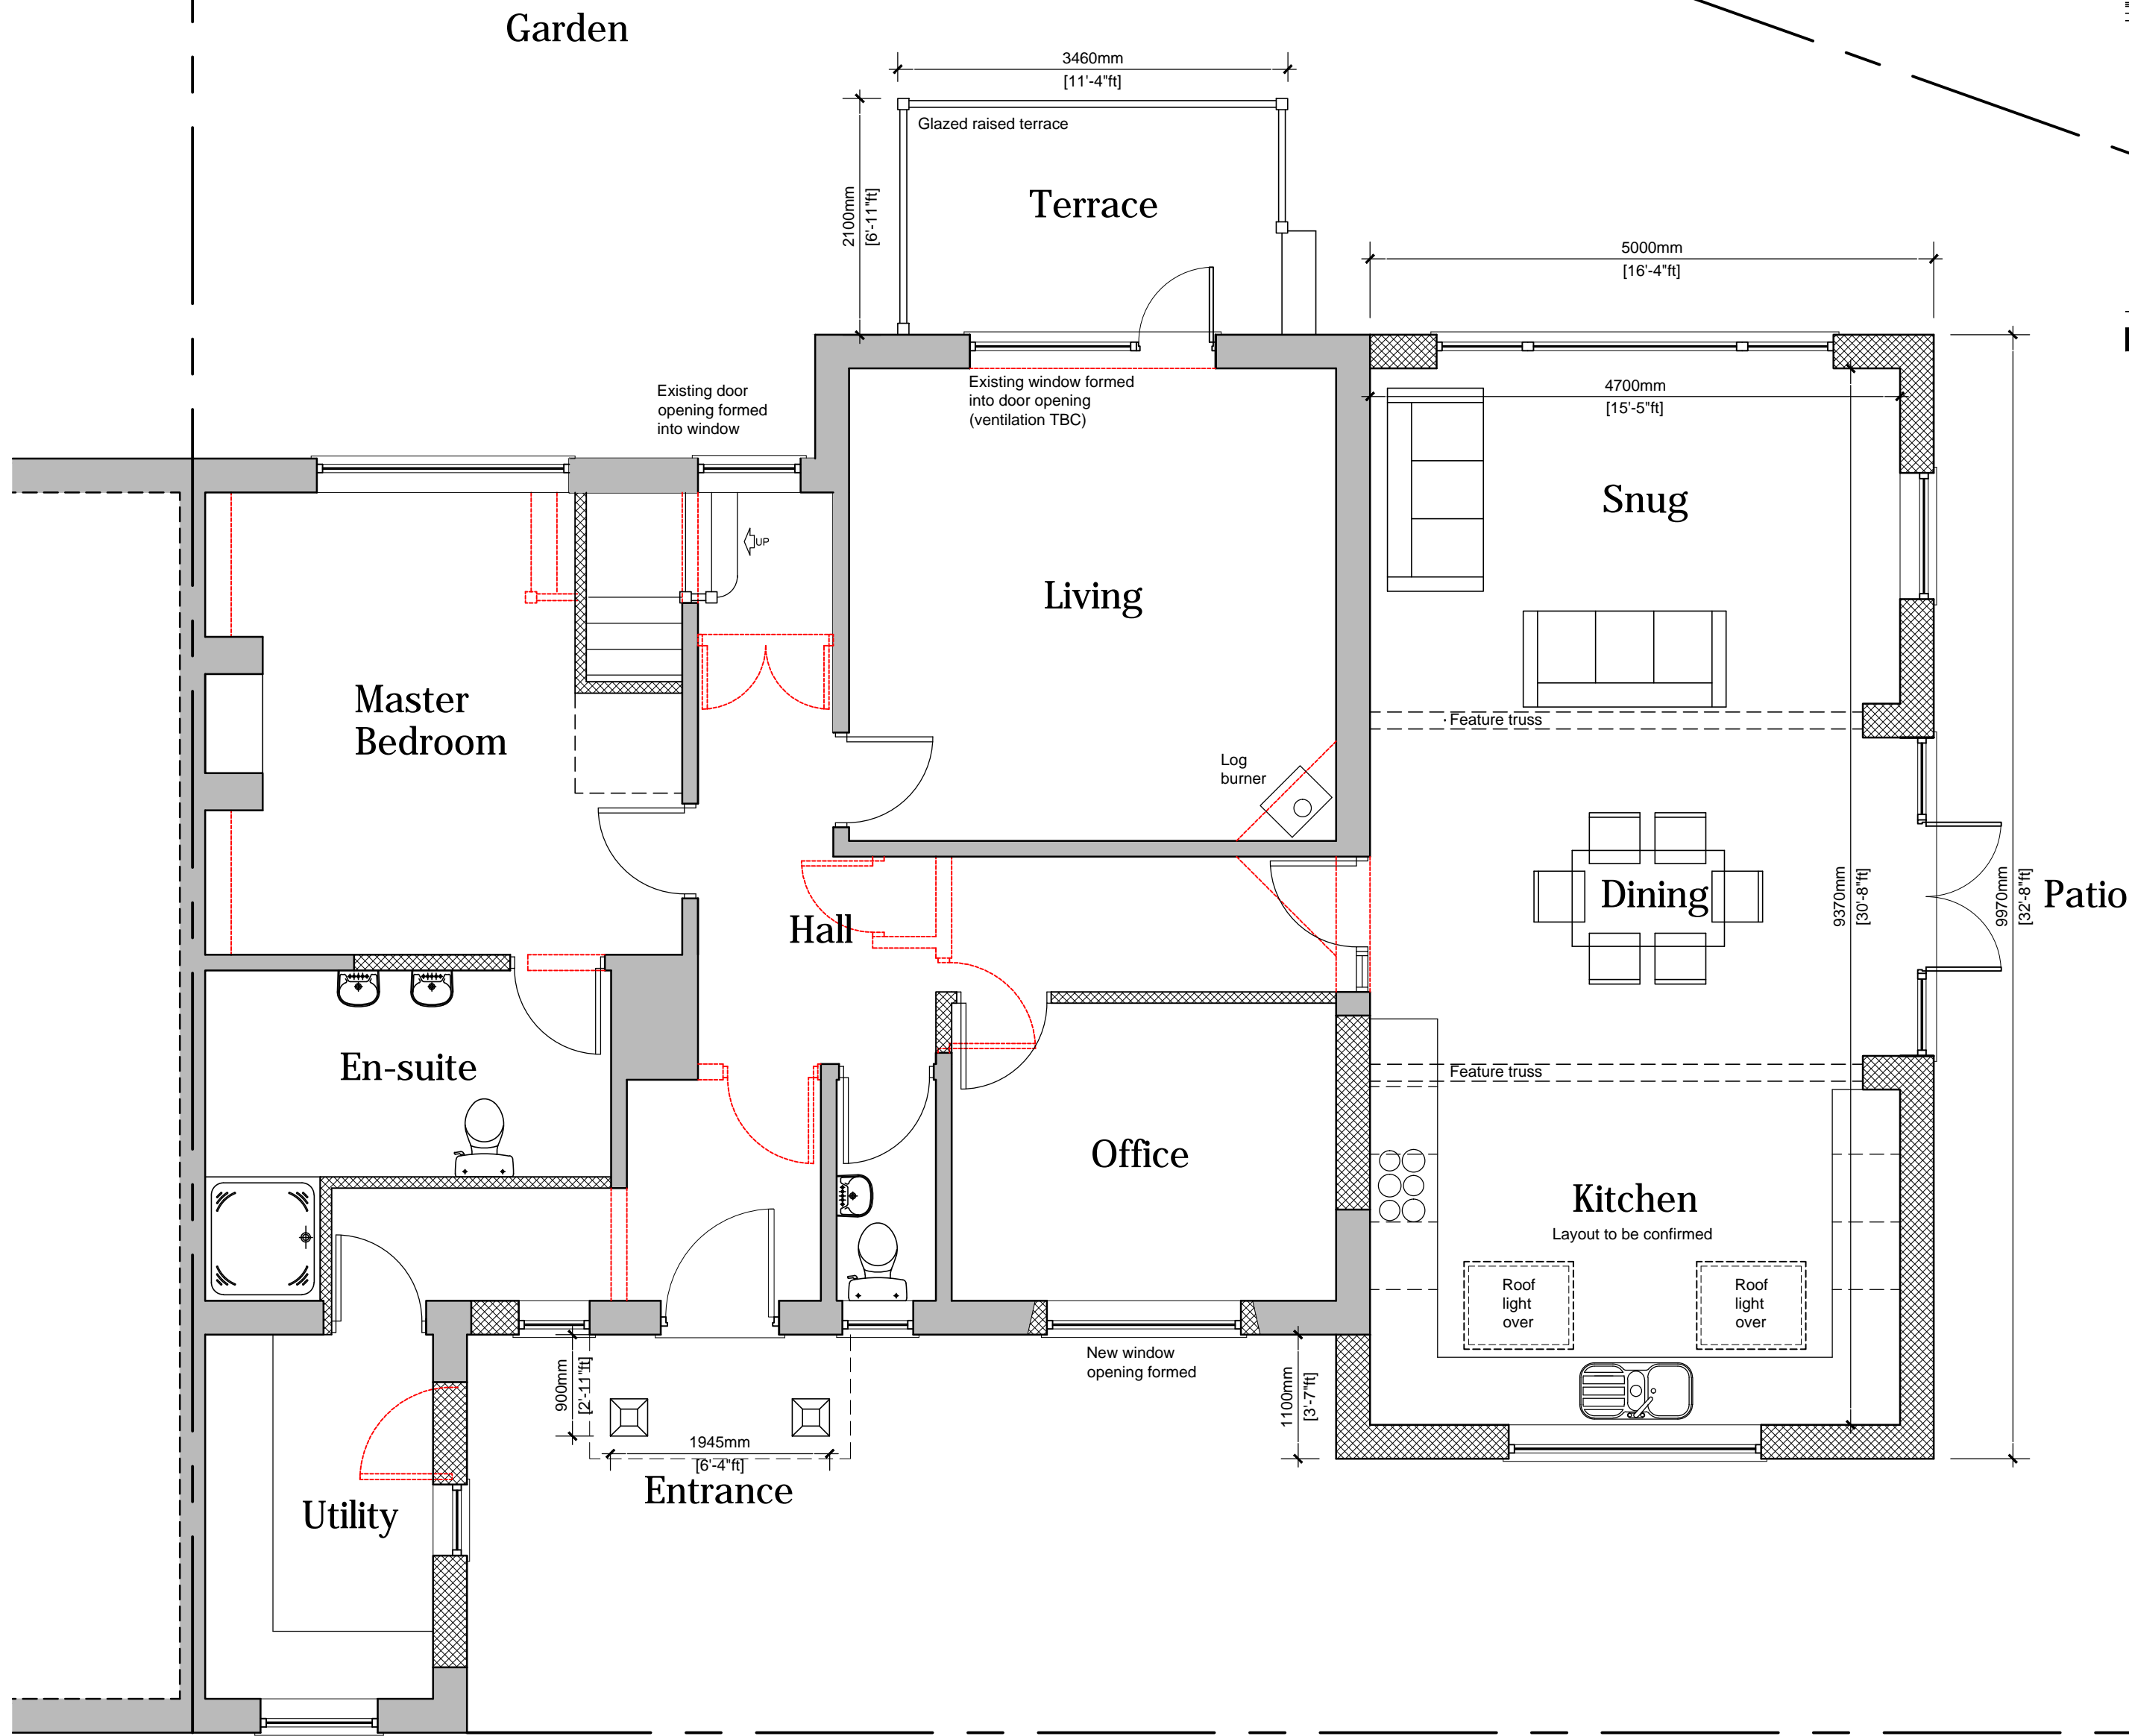


PROPOSED GROUND
FLOOR LAYOUT
Scale 1:50

Existing
Outbuilding


Garden

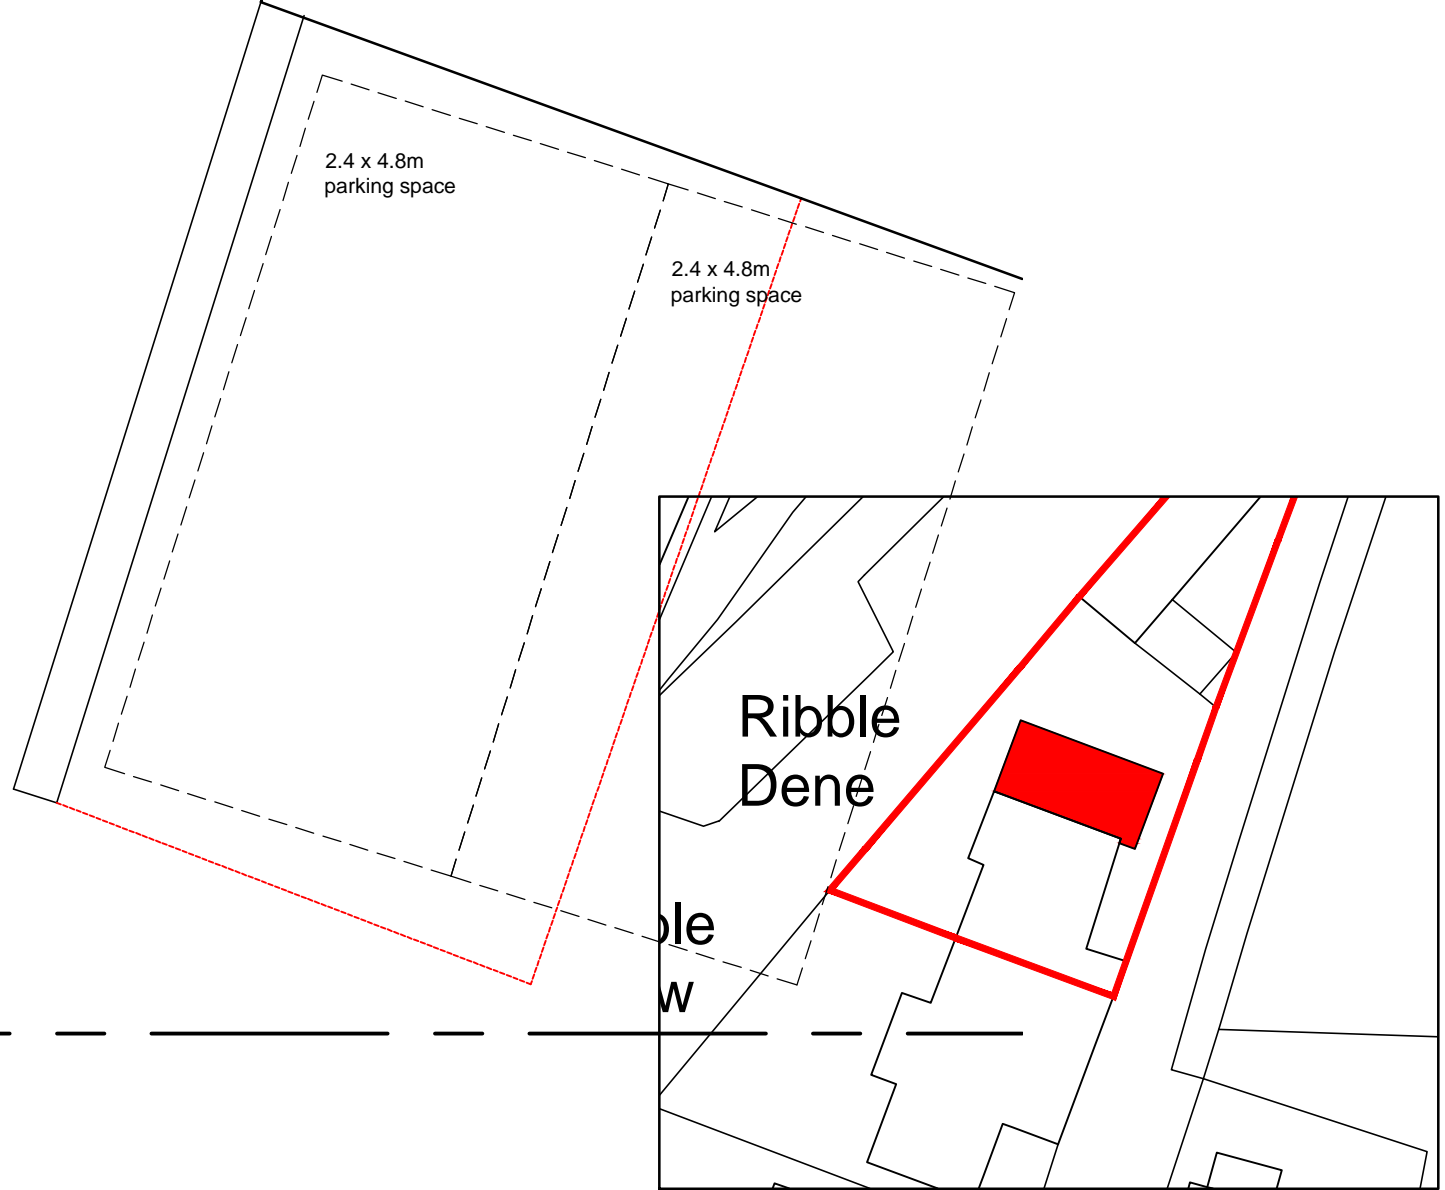

BLOCK PLAN
Scale 1:500

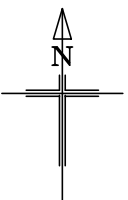

B	Client amendments made.	27/04/2021
A	Client amendments made.	29/03/2021
Rev.	Description	Date

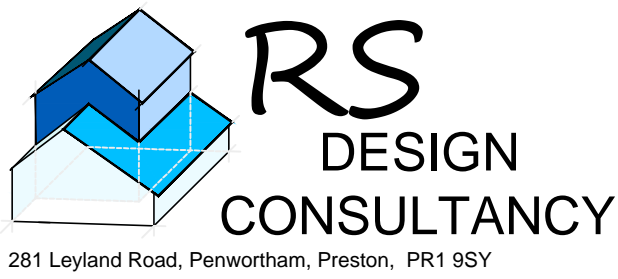

Client
MR & MRS HARTLEY

Project
**RIBBLE DENE
SAWLEY BROW
SAWLEY
BB7 4LF**

Drawing Title
**PROPOSED PLANS AND
ELEVATIONS**

Scale
1:50 1:100 @ A1

Date
MARCH 2021

Job No
PR-01

Rev.
B

Job No
21-532

Drawing Status
PLANNING