



This drawing is to be read in conjunction with all relevant Architect, consultants' and specialists' drawings and specifications. The Architect is to be notified of any discrepancies before proceeding. Do not scale from this drawing. All dimensions and levels are to be checked on site. This drawing is subject to copyright. All work carried out before Planning and Building Permission has been granted is at the contractor/client's risk.  
 Note: proposed drawing based on OS dwg information. All illustrated dimensions are approximate and all site dimensions are to be checked on site and subject to site survey.

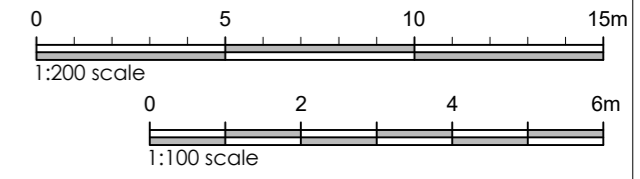


PROPOSED SOUTH EAST FACING ELEVATION SCALE 1:100




PROPOSED NORTH EAST FACING ELEVATION SCALE 1:100

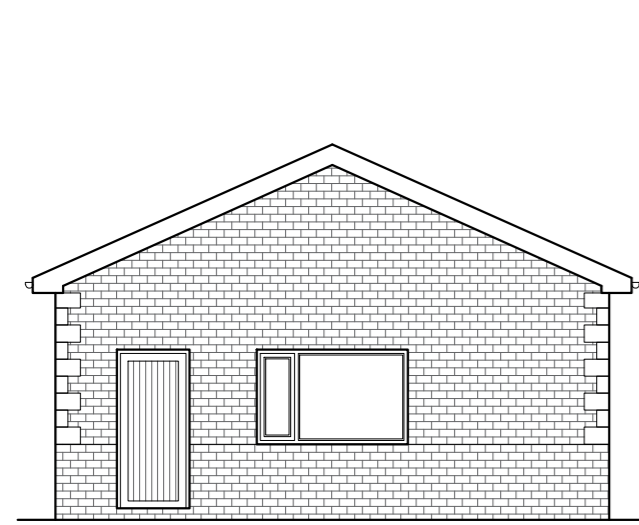


PROPOSED REAR ELEVATION SCALE 1:100

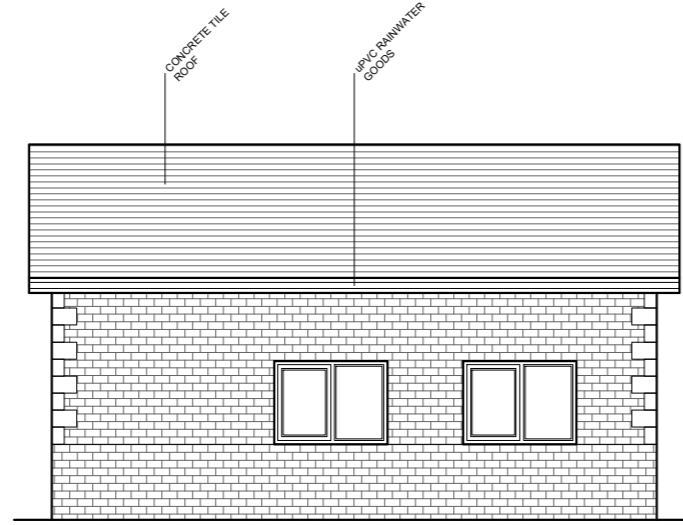


PROPOSED SIDE ELEVATION SCALE 1:100

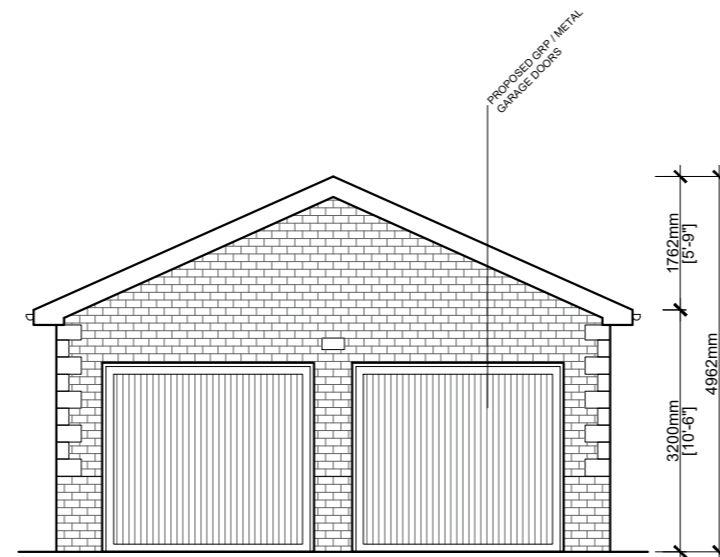


PROPOSED FRONT ELEVATION SCALE 1:100

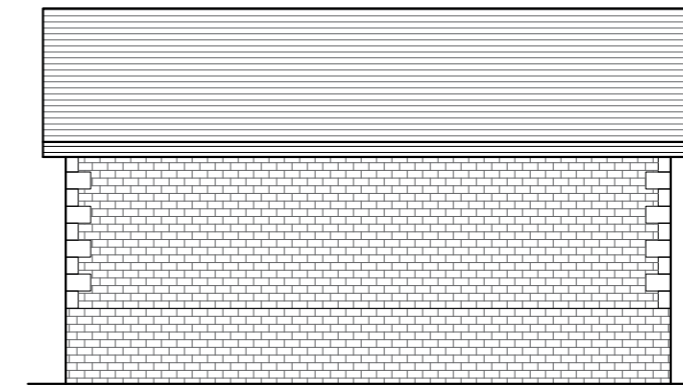

PROPOSED SIDE ELEVATION SCALE 1:100

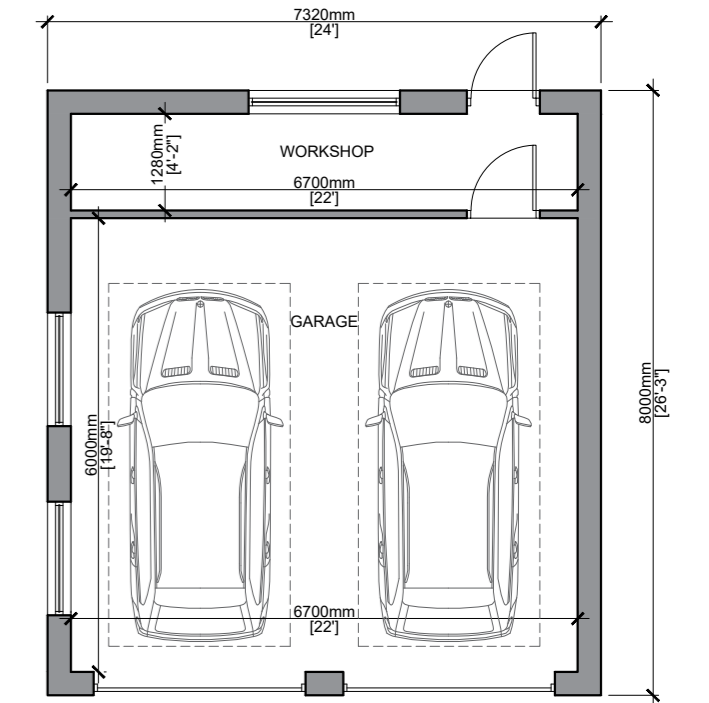

PROPOSED GARAGE FLOOR PLAN SCALE 1:100

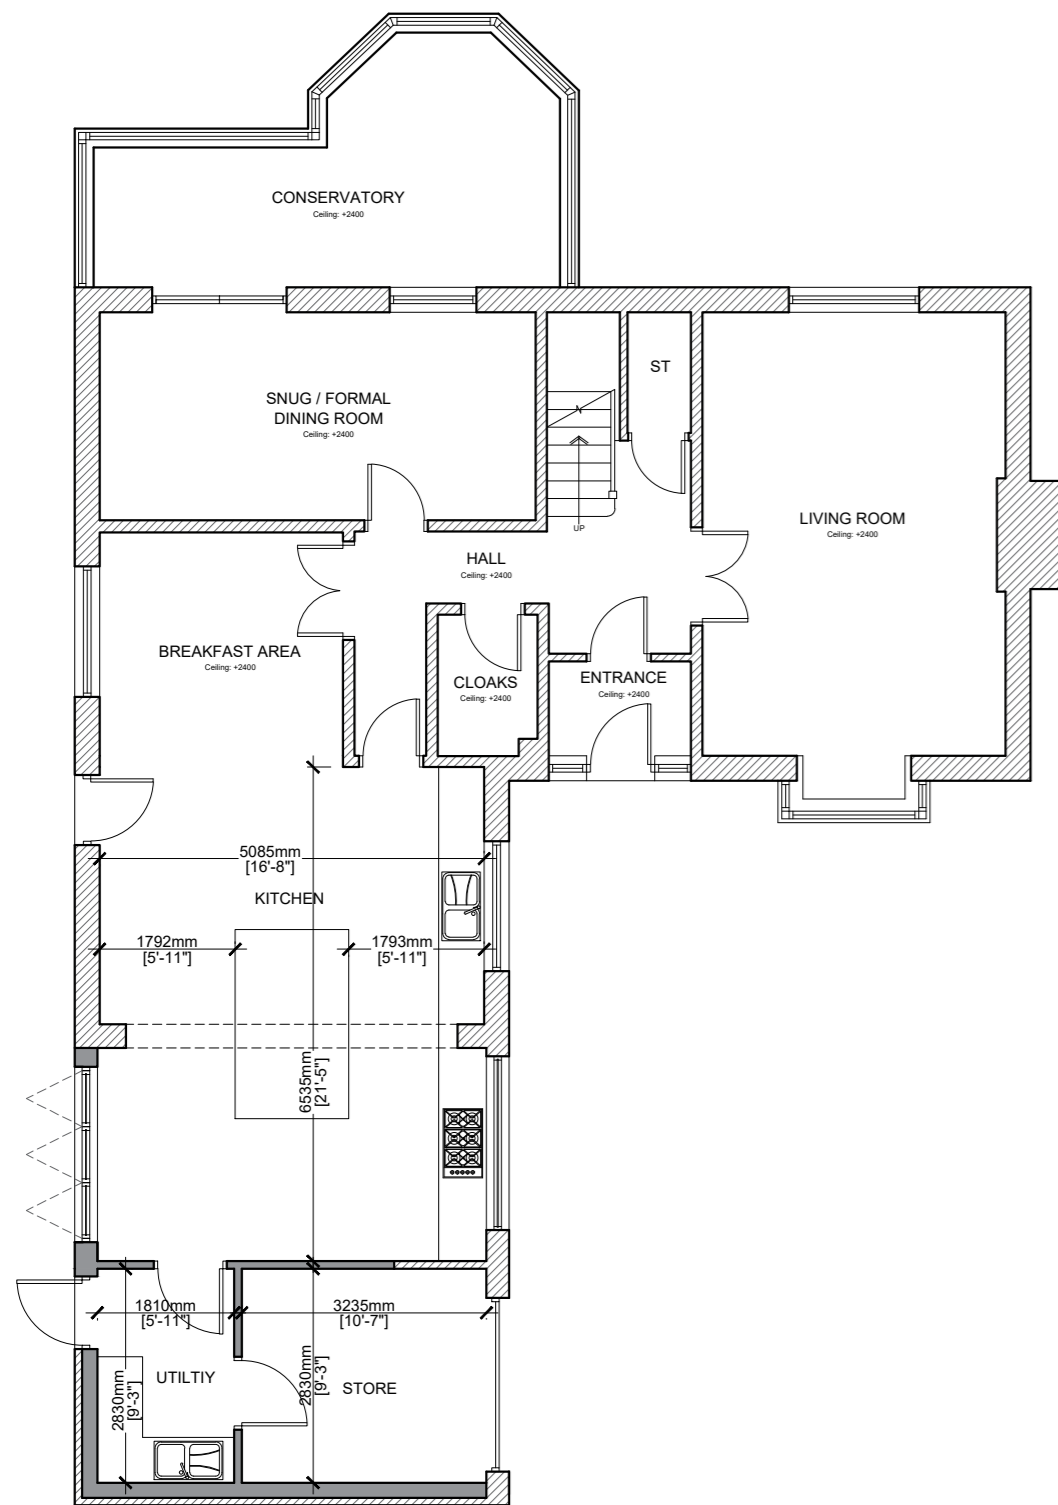

PROPOSED GROUND FLOOR PLAN SCALE 1:100



PROPOSED SITE PLAN SCALE 1:200

C	07.04.2021	Amended following client consultation	BWT
B	30.03.2021	Amended following client consultation	BWT
A	19.03.2021	Amended following client consultation	BWT

Client  
**Mr T Brown**

Job Title  
**Proposed Alterations to Daisyfield, 43 Hawthorne Place, Clitheroe**

Drawing Title  
**Proposed Plans and Elevations**

Scale: Various @ A2 Date: March 2021 Drawn: Ben Turner

**spa** ARCHITECTS  
 SUNDERLAND PEACOCK & ASSOCIATES LTD.  
 HAZELMERE, PIMLICO ROAD, CLITHEROE  
 LANCASHIRE, B87 2AG  
 T 01200 423178 F 01200 427328  
 E info@sunderlandpeacock.com  
 www.sunderlandpeacock.com

**5760 - G02** REV C