



PROPOSED SOUTH EAST ELEVATION

Scale 1

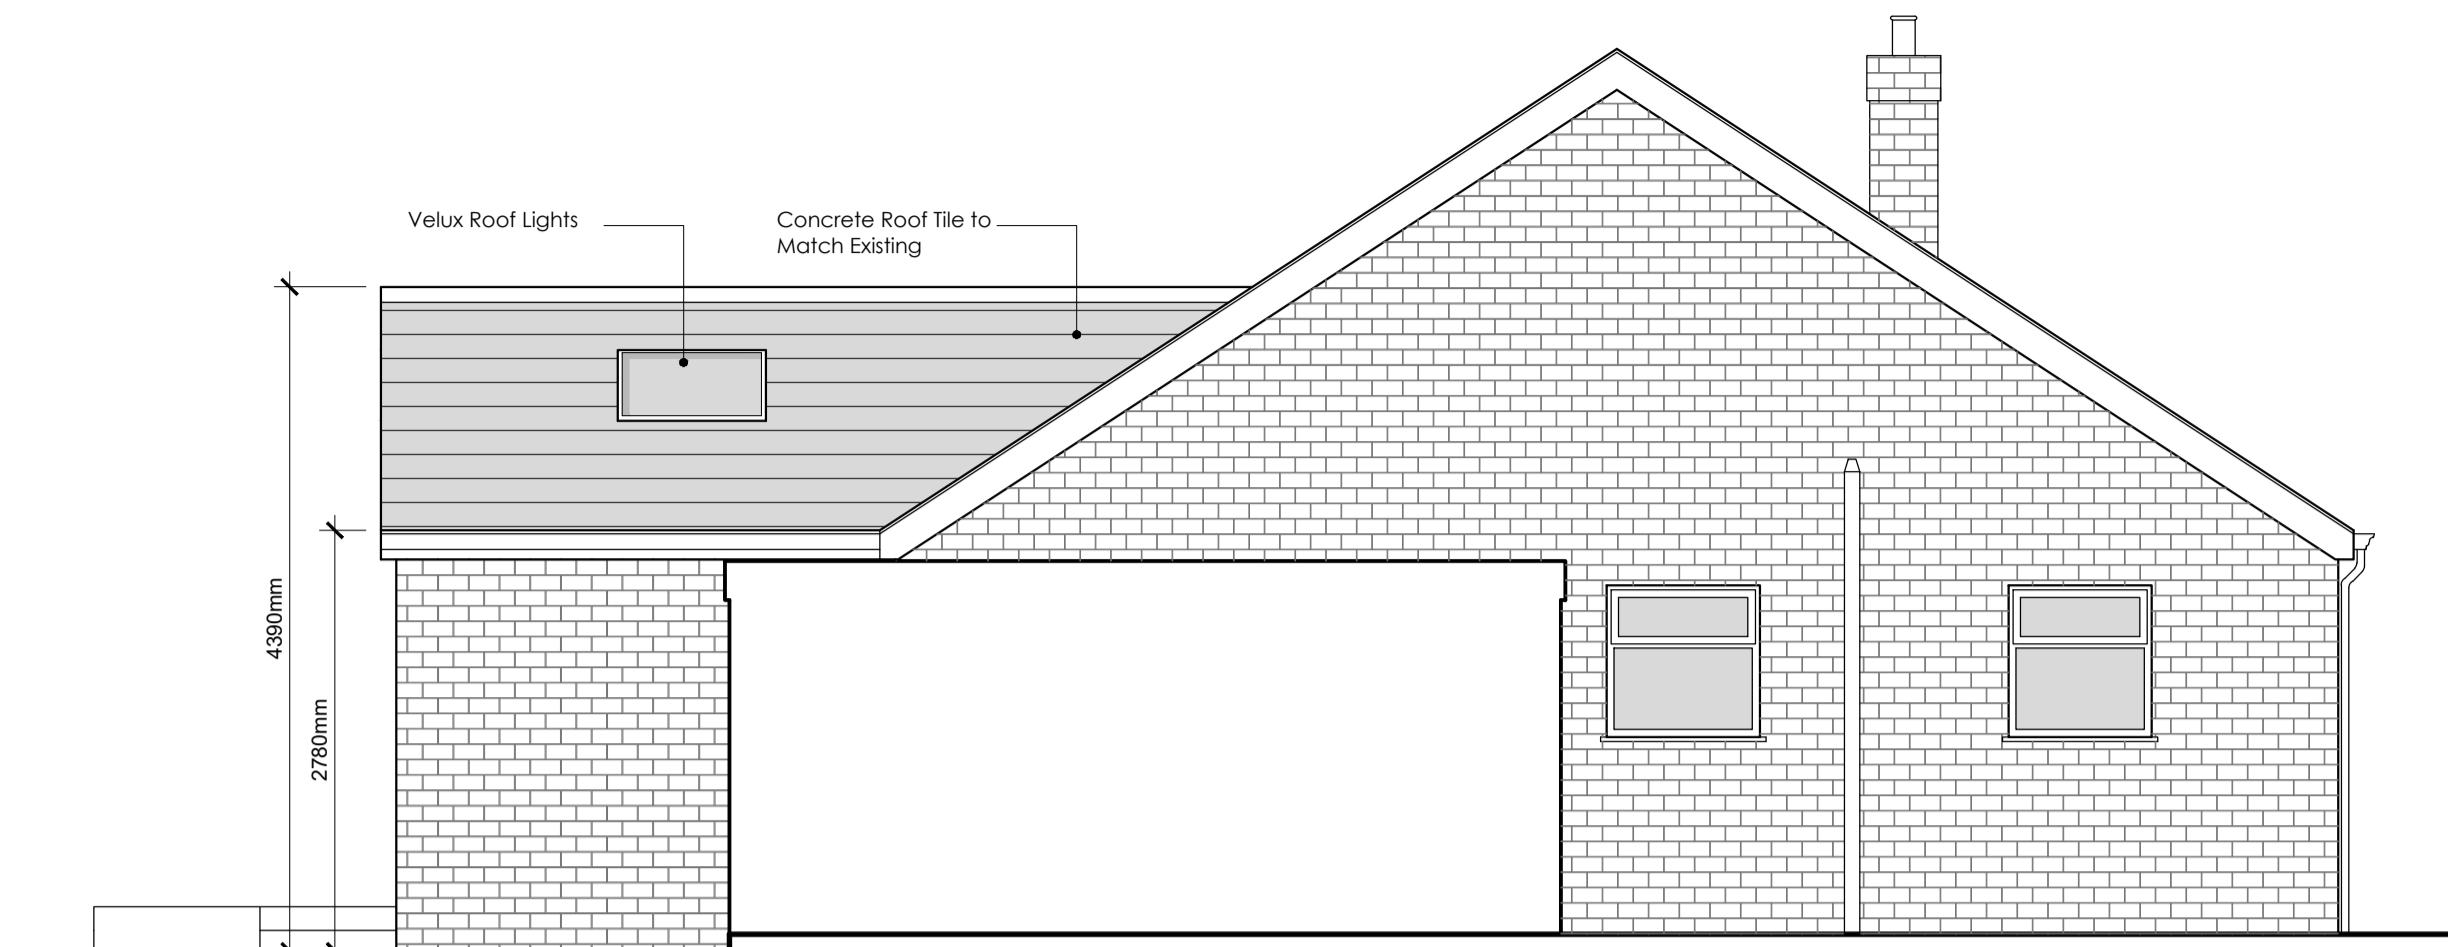


PROPOSED NORTH EAST ELEVATION

Scc

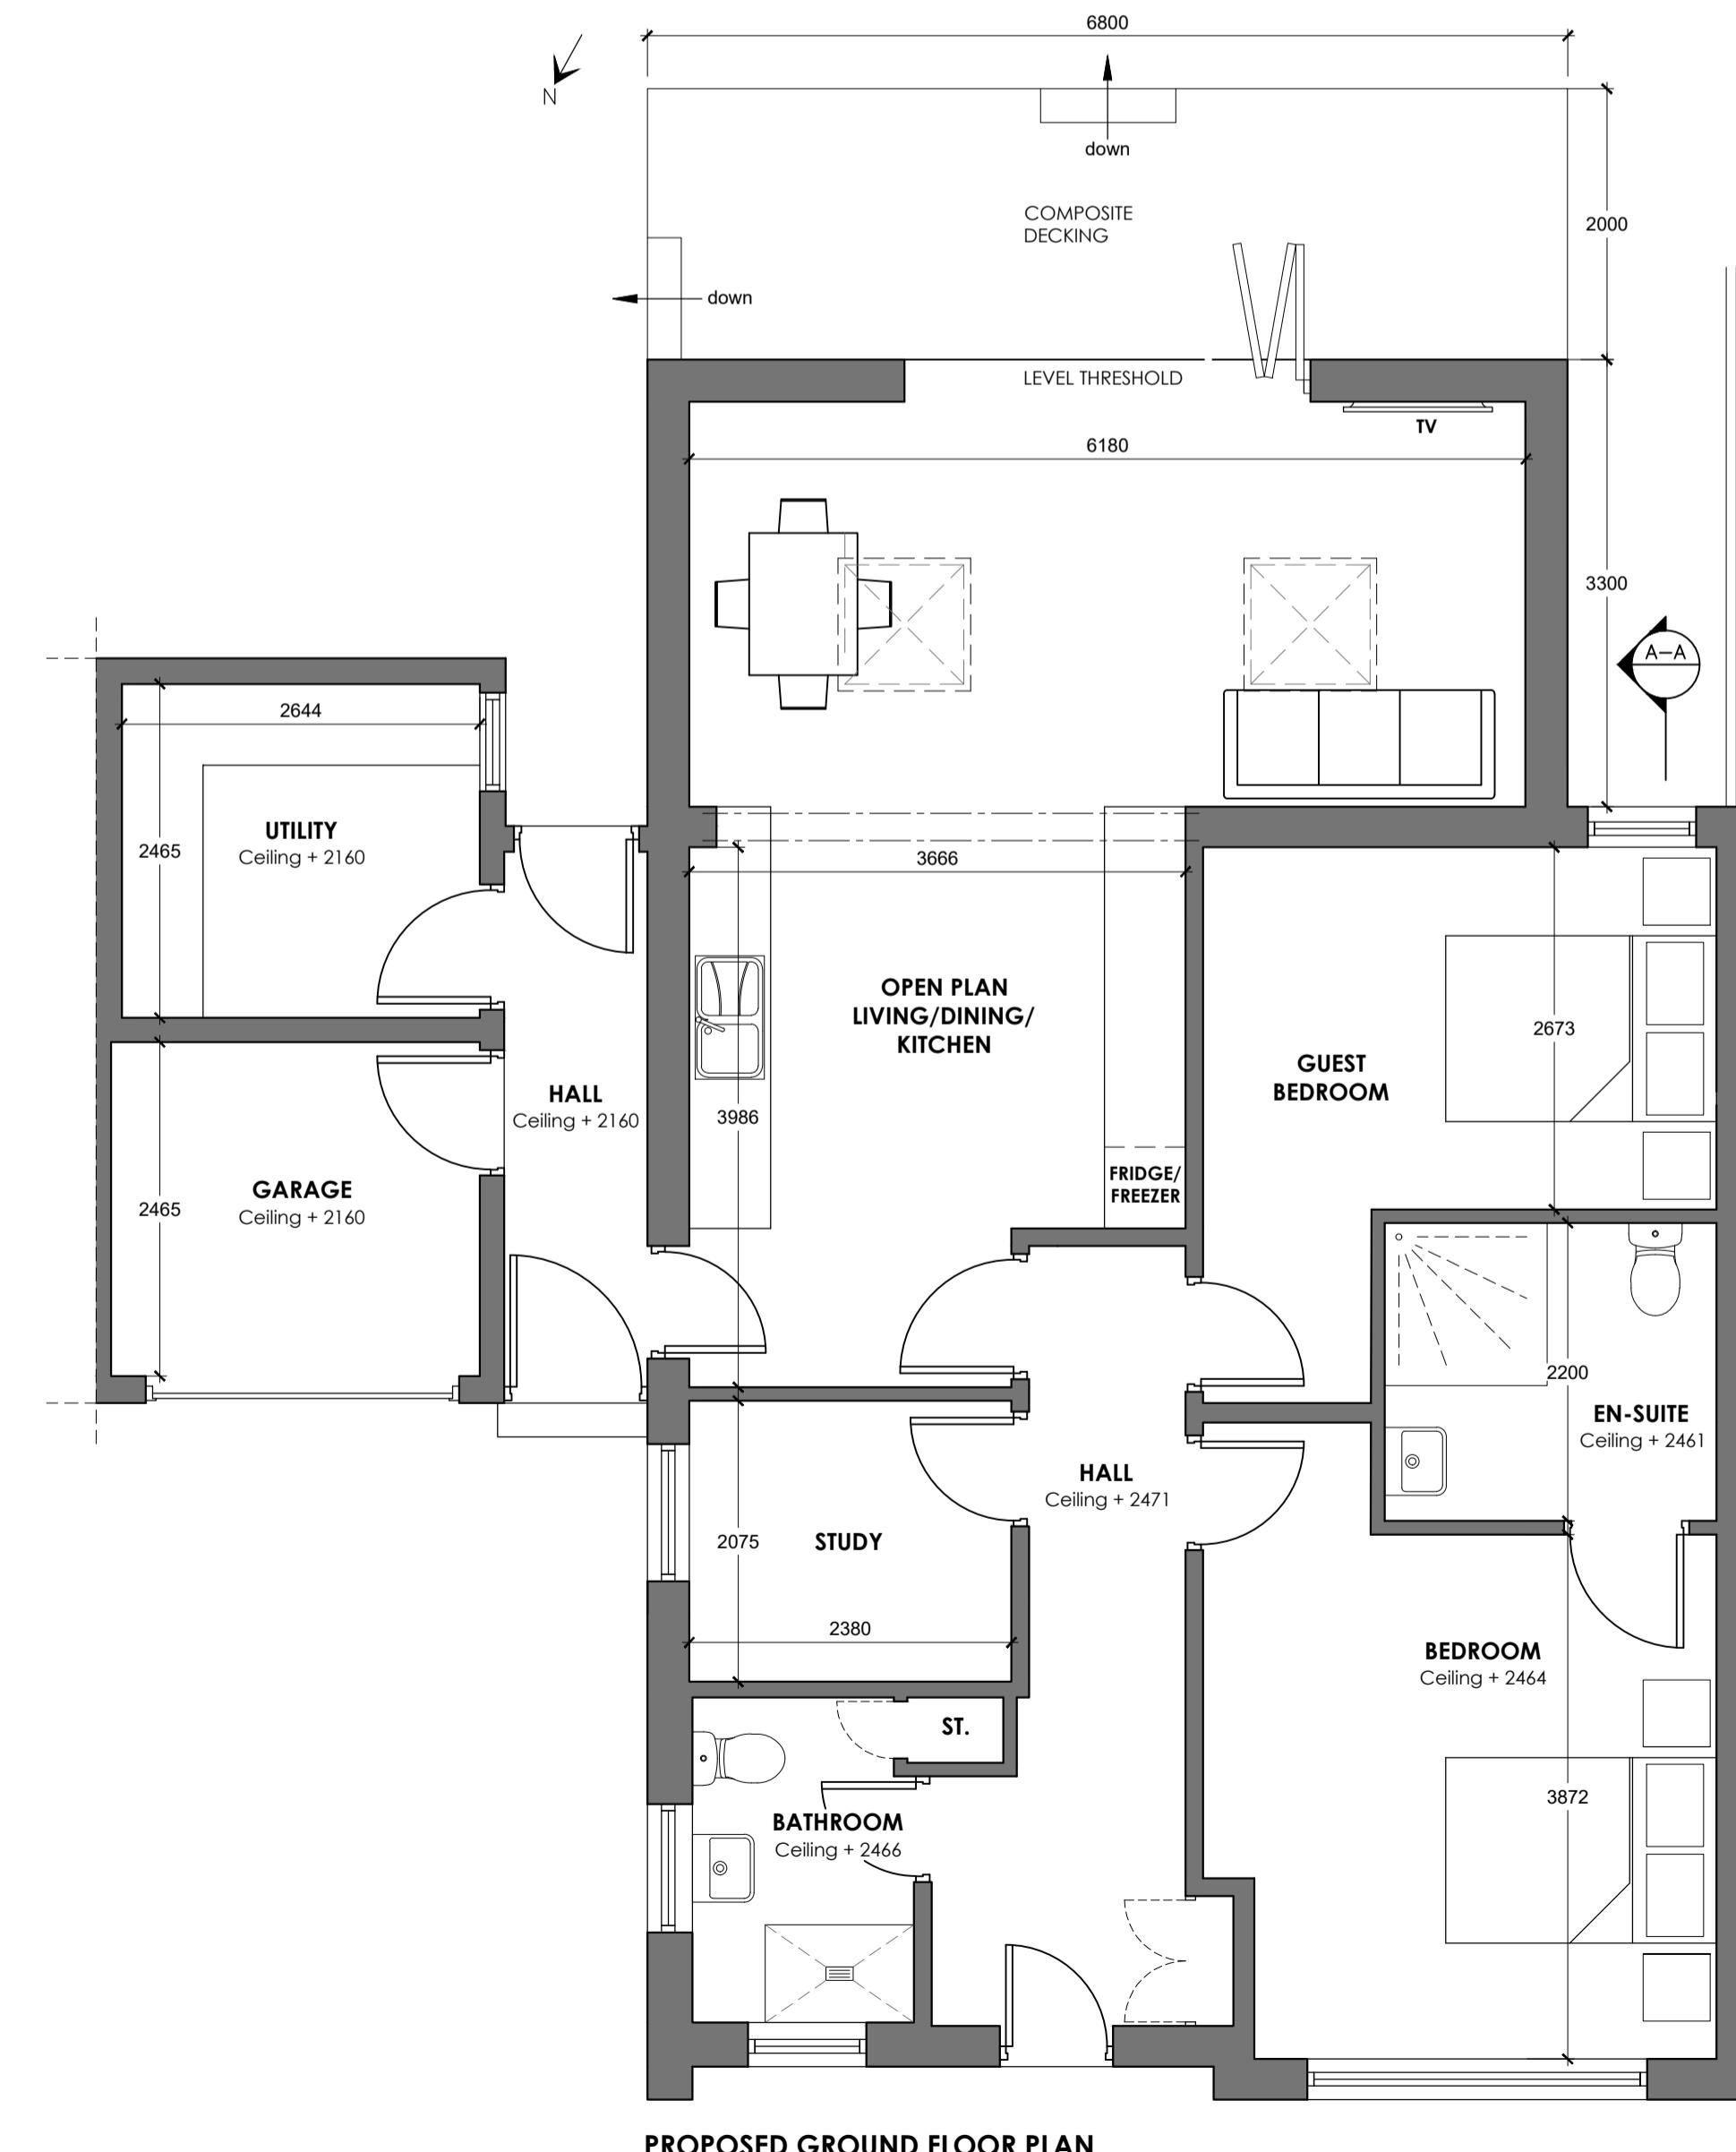


PROPOSED GROUND FLOOR PI

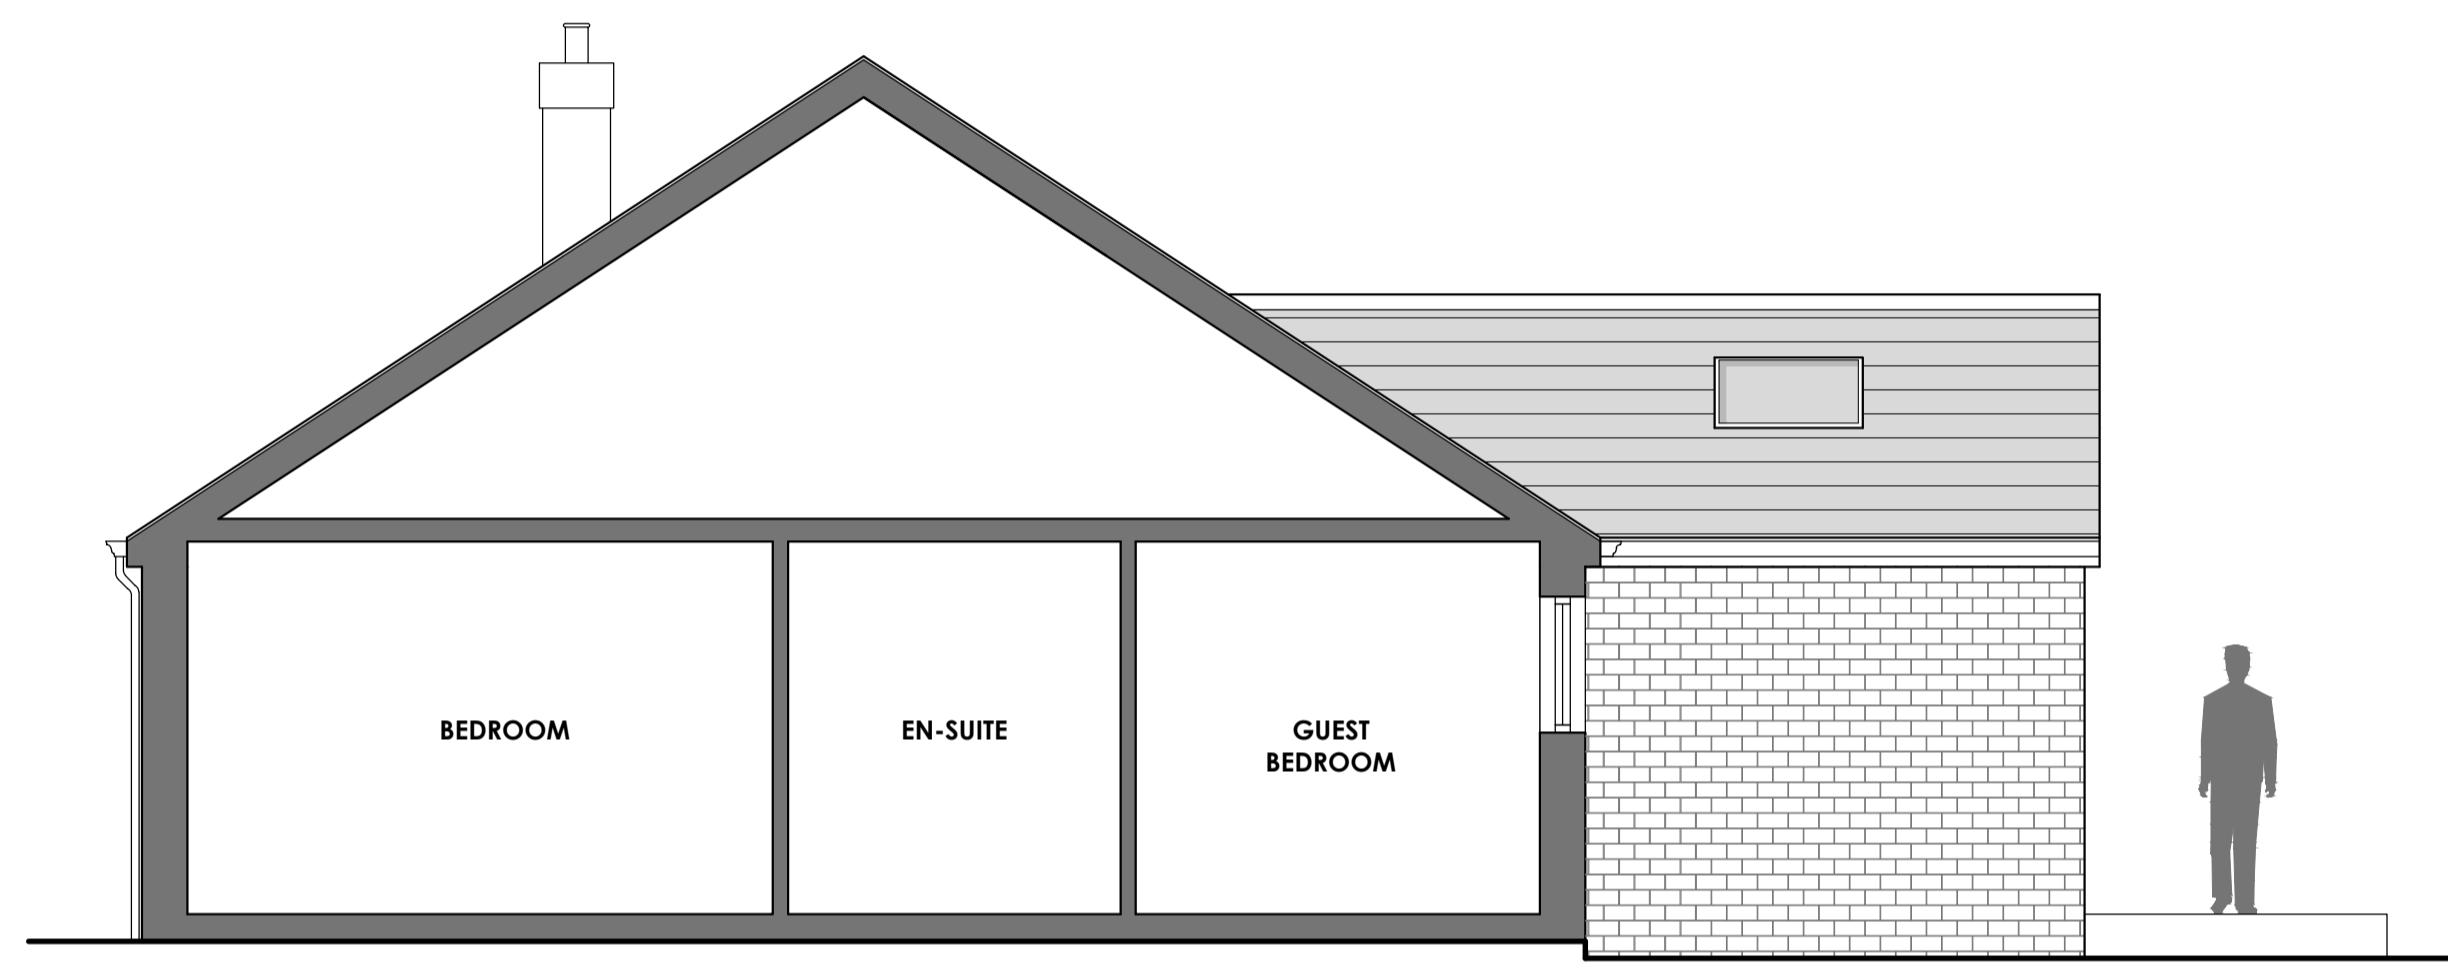

PROPOSED SECTION A-A

Scc

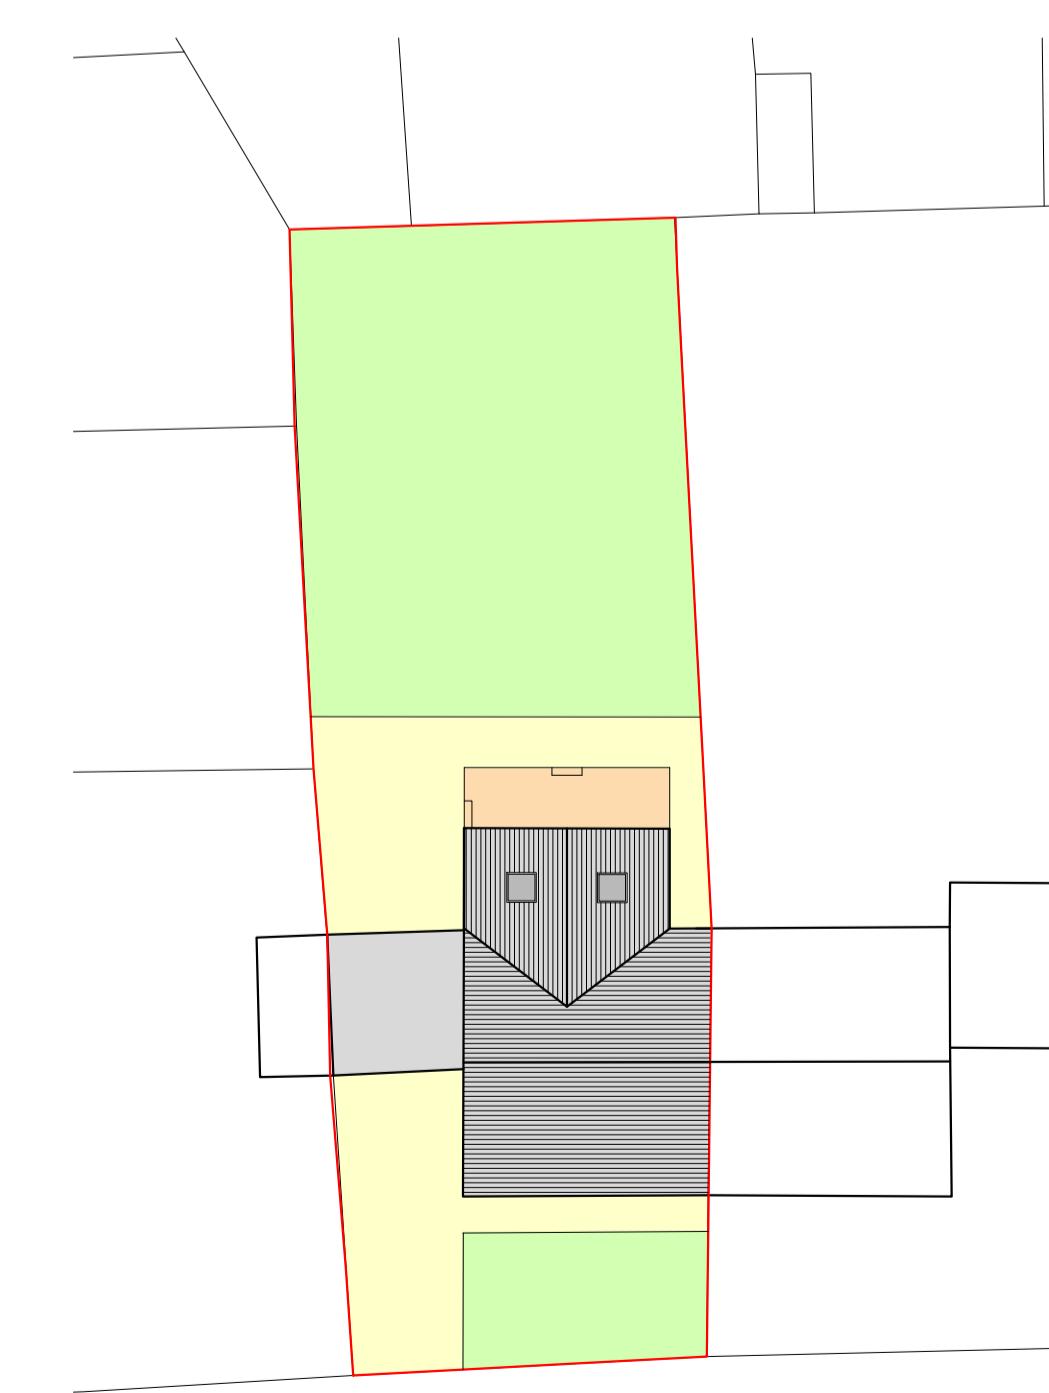

PROPOSED SITE PLAN

Scale 1:2

B	PRG	Revised following planning officer consultation	24.05.2022
A	PRG	Revised following client consultation	06.04.2022
rev	by	revision	date
<hr/>			
Client			
<p>Mr and Mrs Hoyle</p>			
<hr/>			
Job Title			
<p>Proposed Extension and Alterations To No.24 Westfield Drive West Bradford Lancashire</p>			
<hr/>			
Drawing Title			
<p>Proposed Plans Elevations and Section</p>			
<hr/>			
Scale	Various @ A1	Date	March 2021
Sheet	A1	Drawn	Paul Gudgeon

WD-02

Rev.