



PROPOSED SOUTH EAST ELEVATION

Scale 1:50

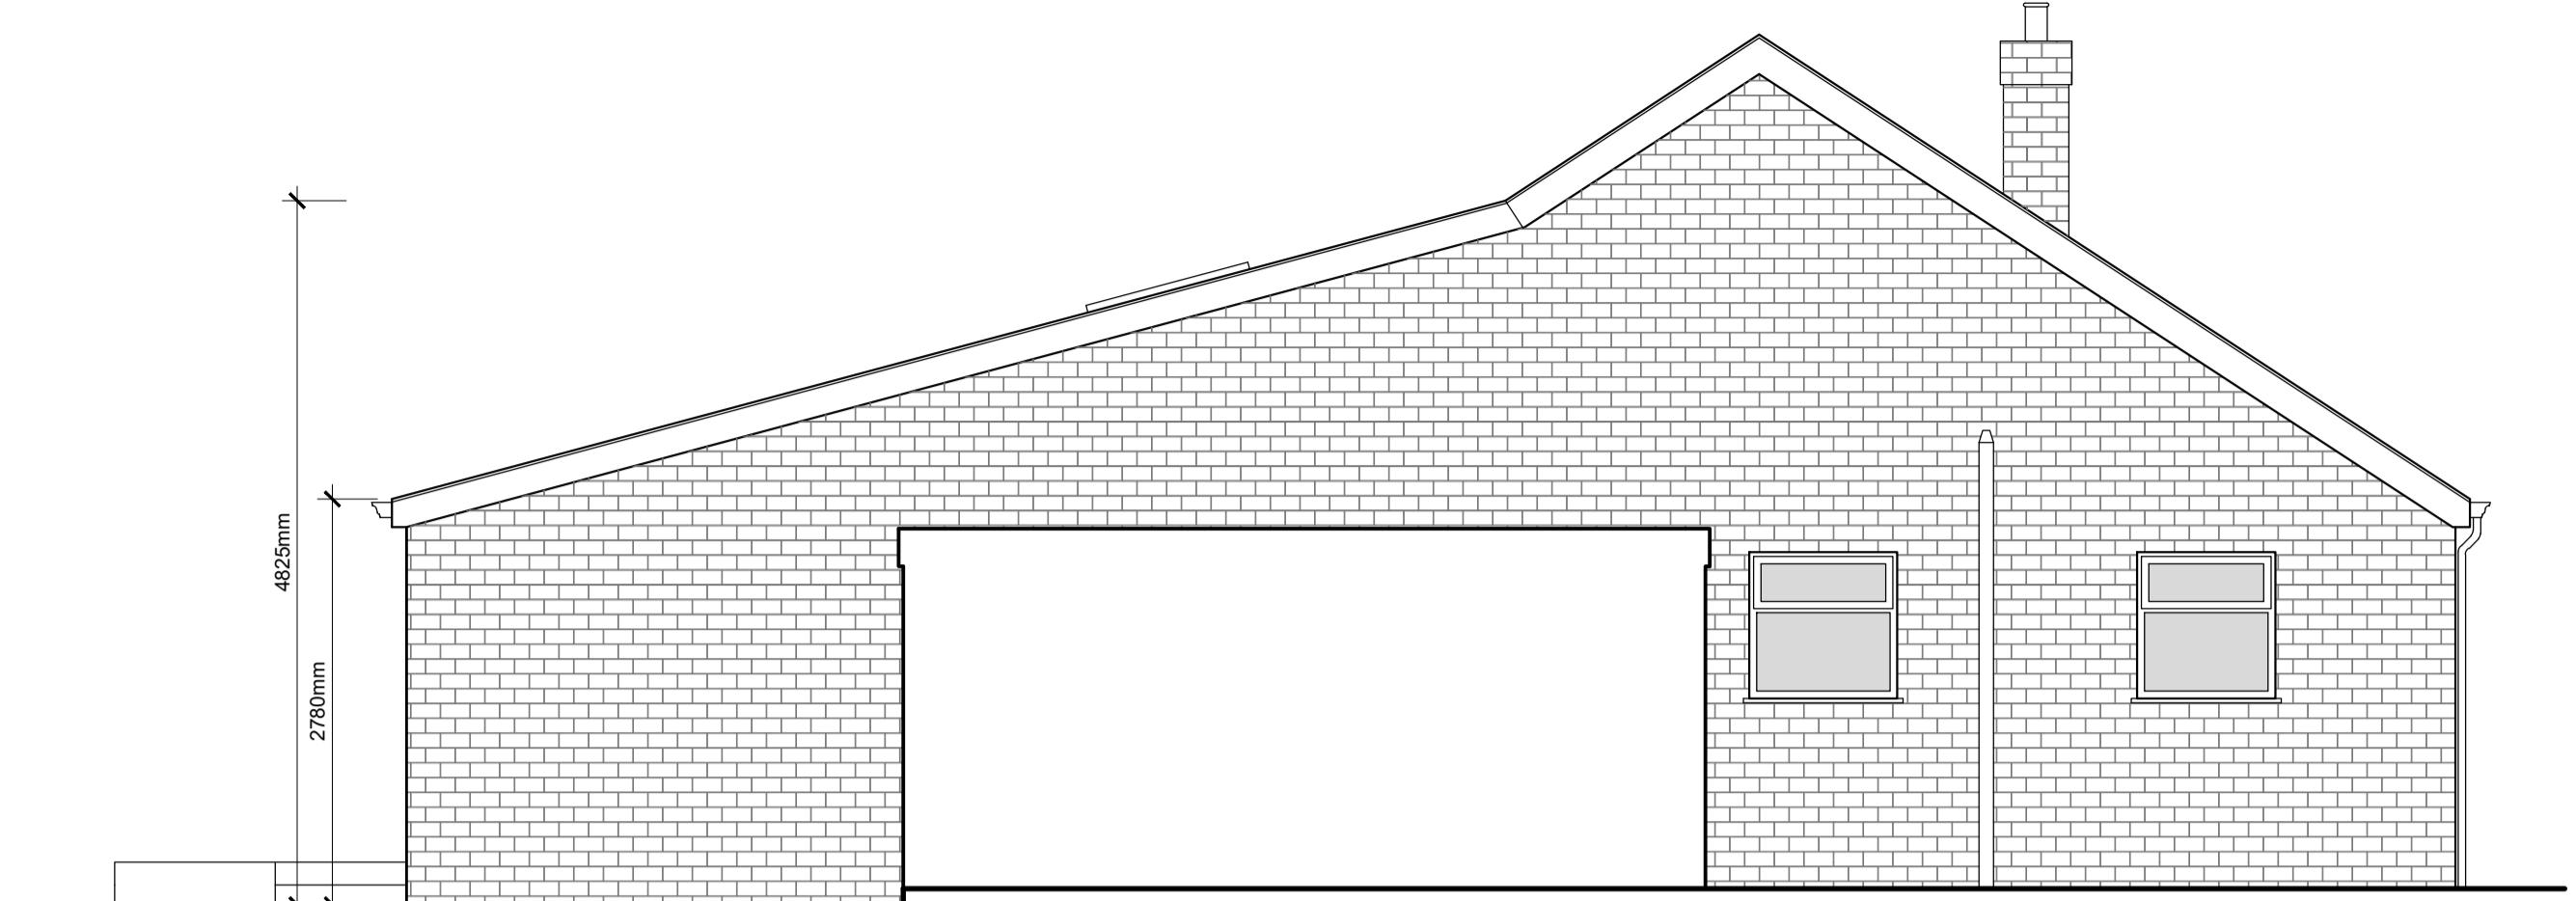


PROPOSED NORTH EAST ELEVATION

Scale 1:50

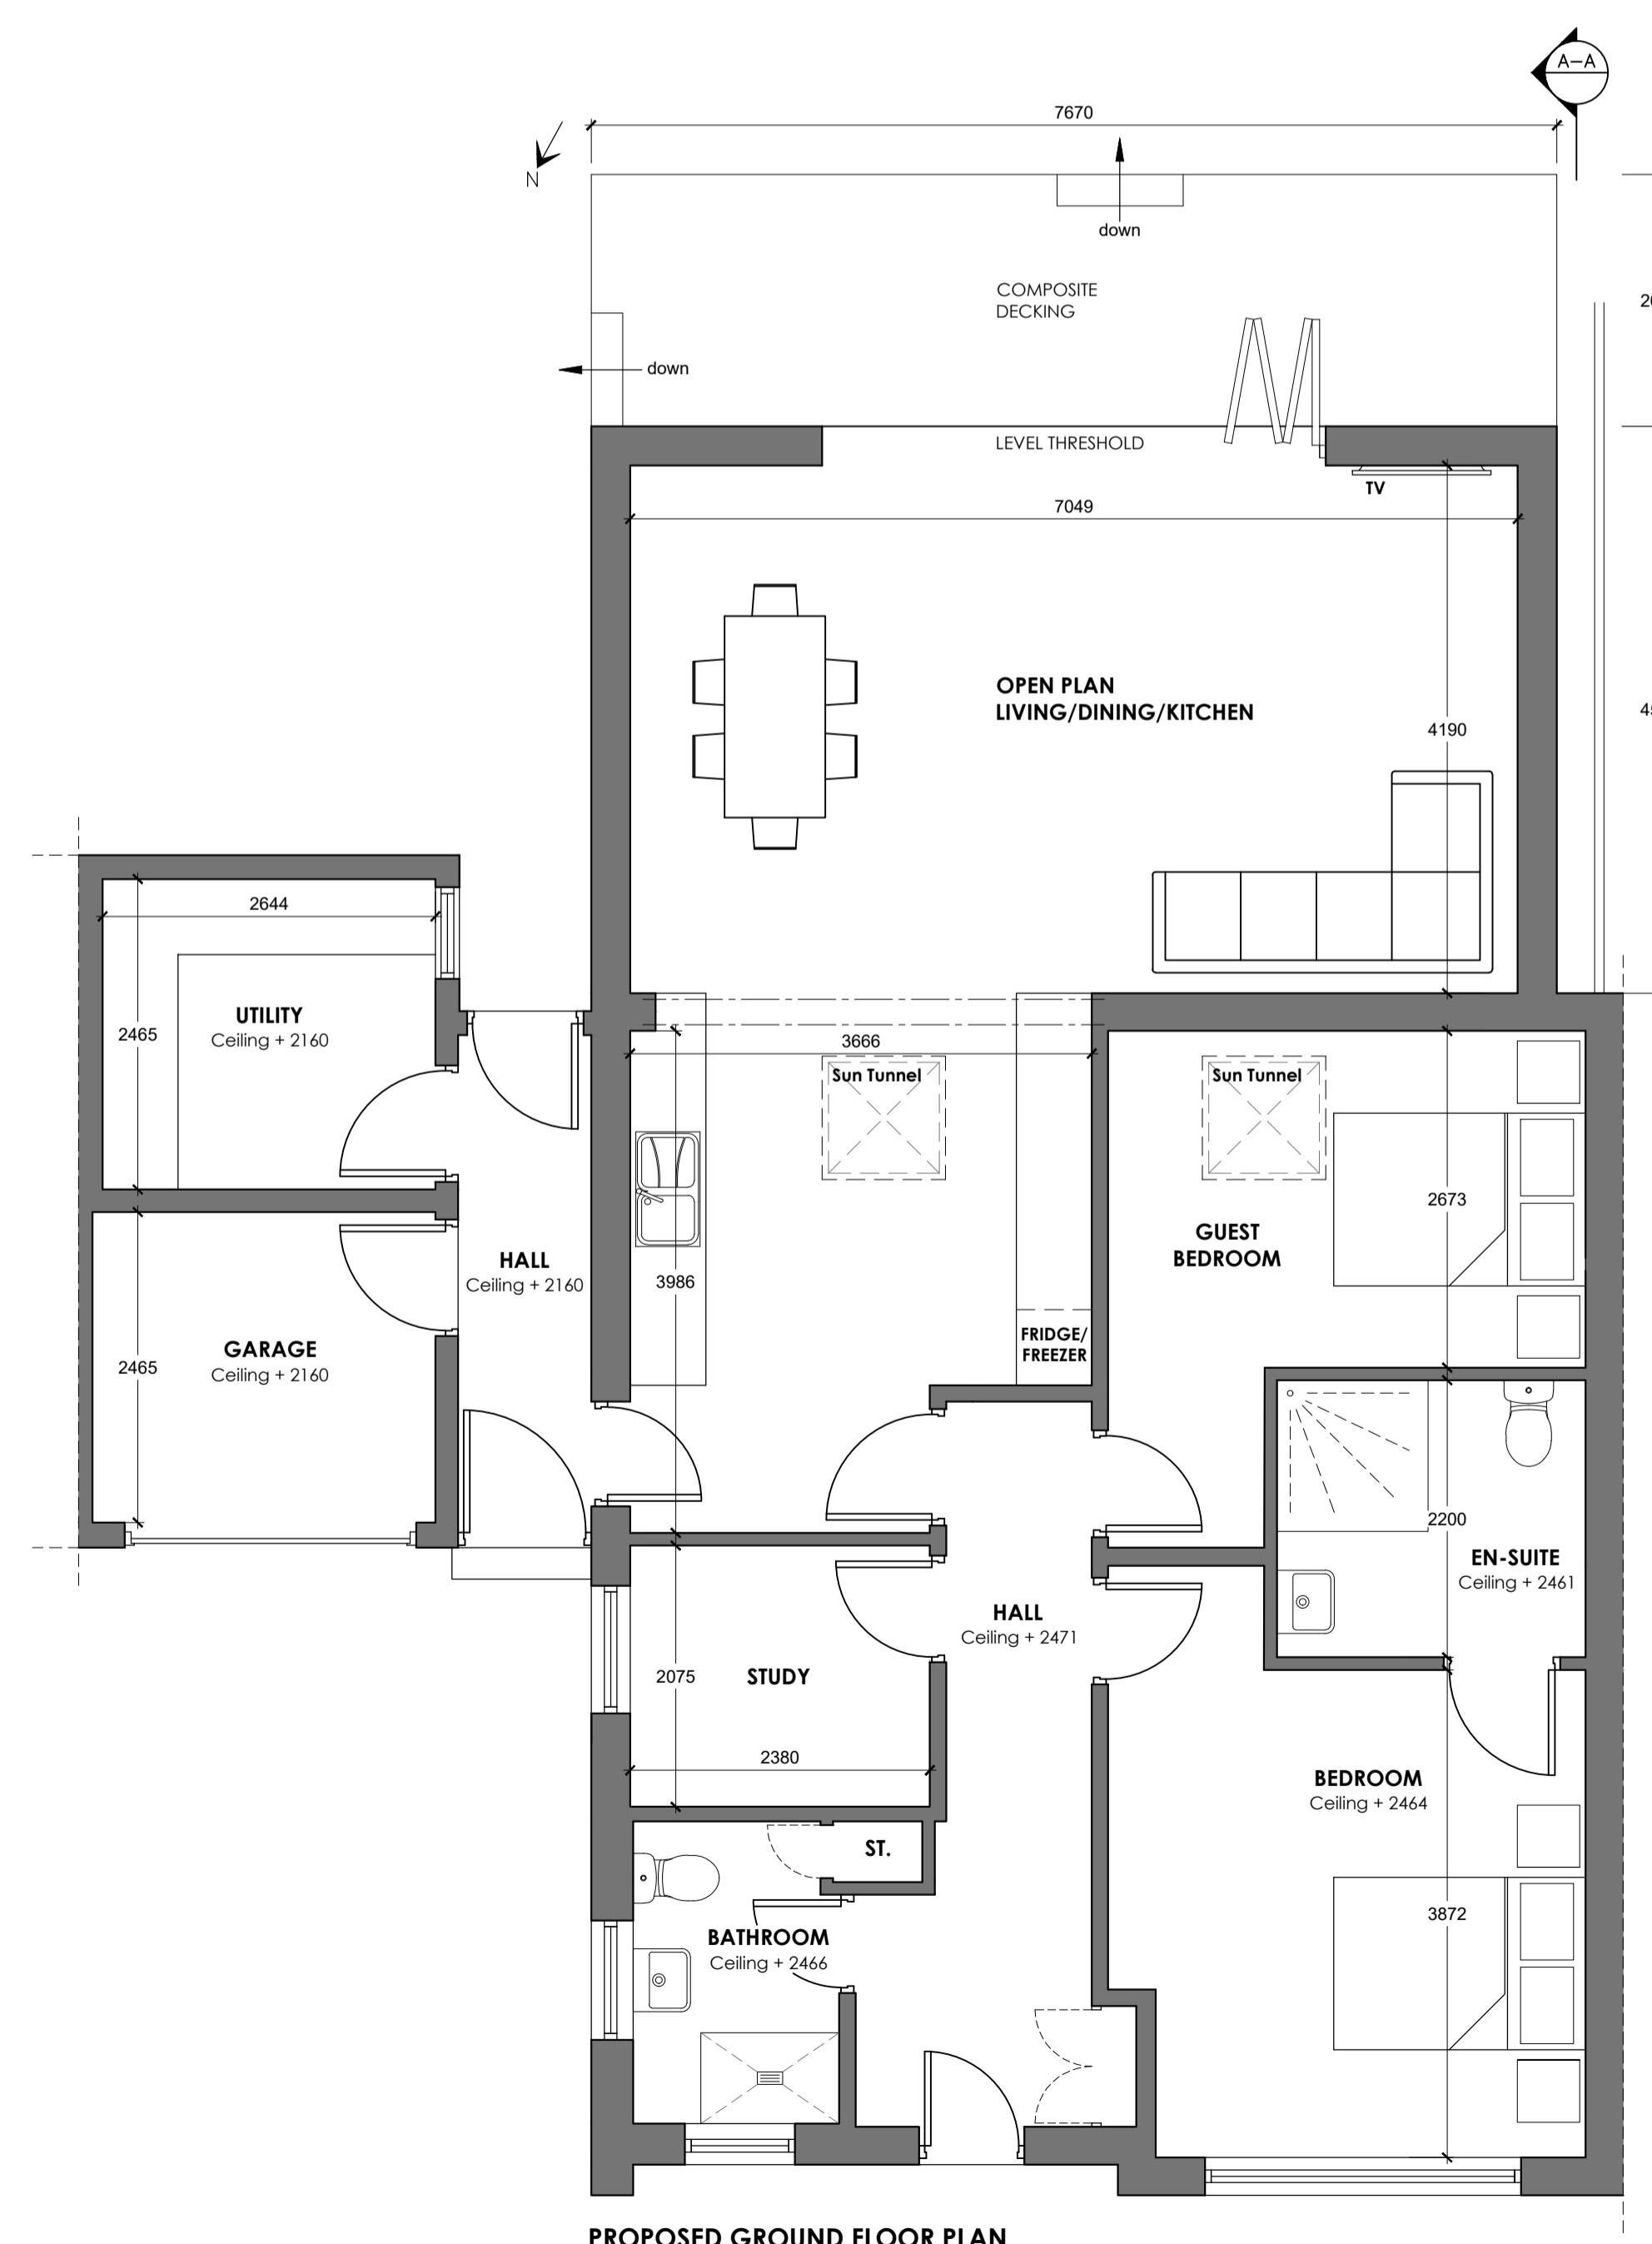


PROPOSED GROUND FLOOR PLAN

Scale 1:50

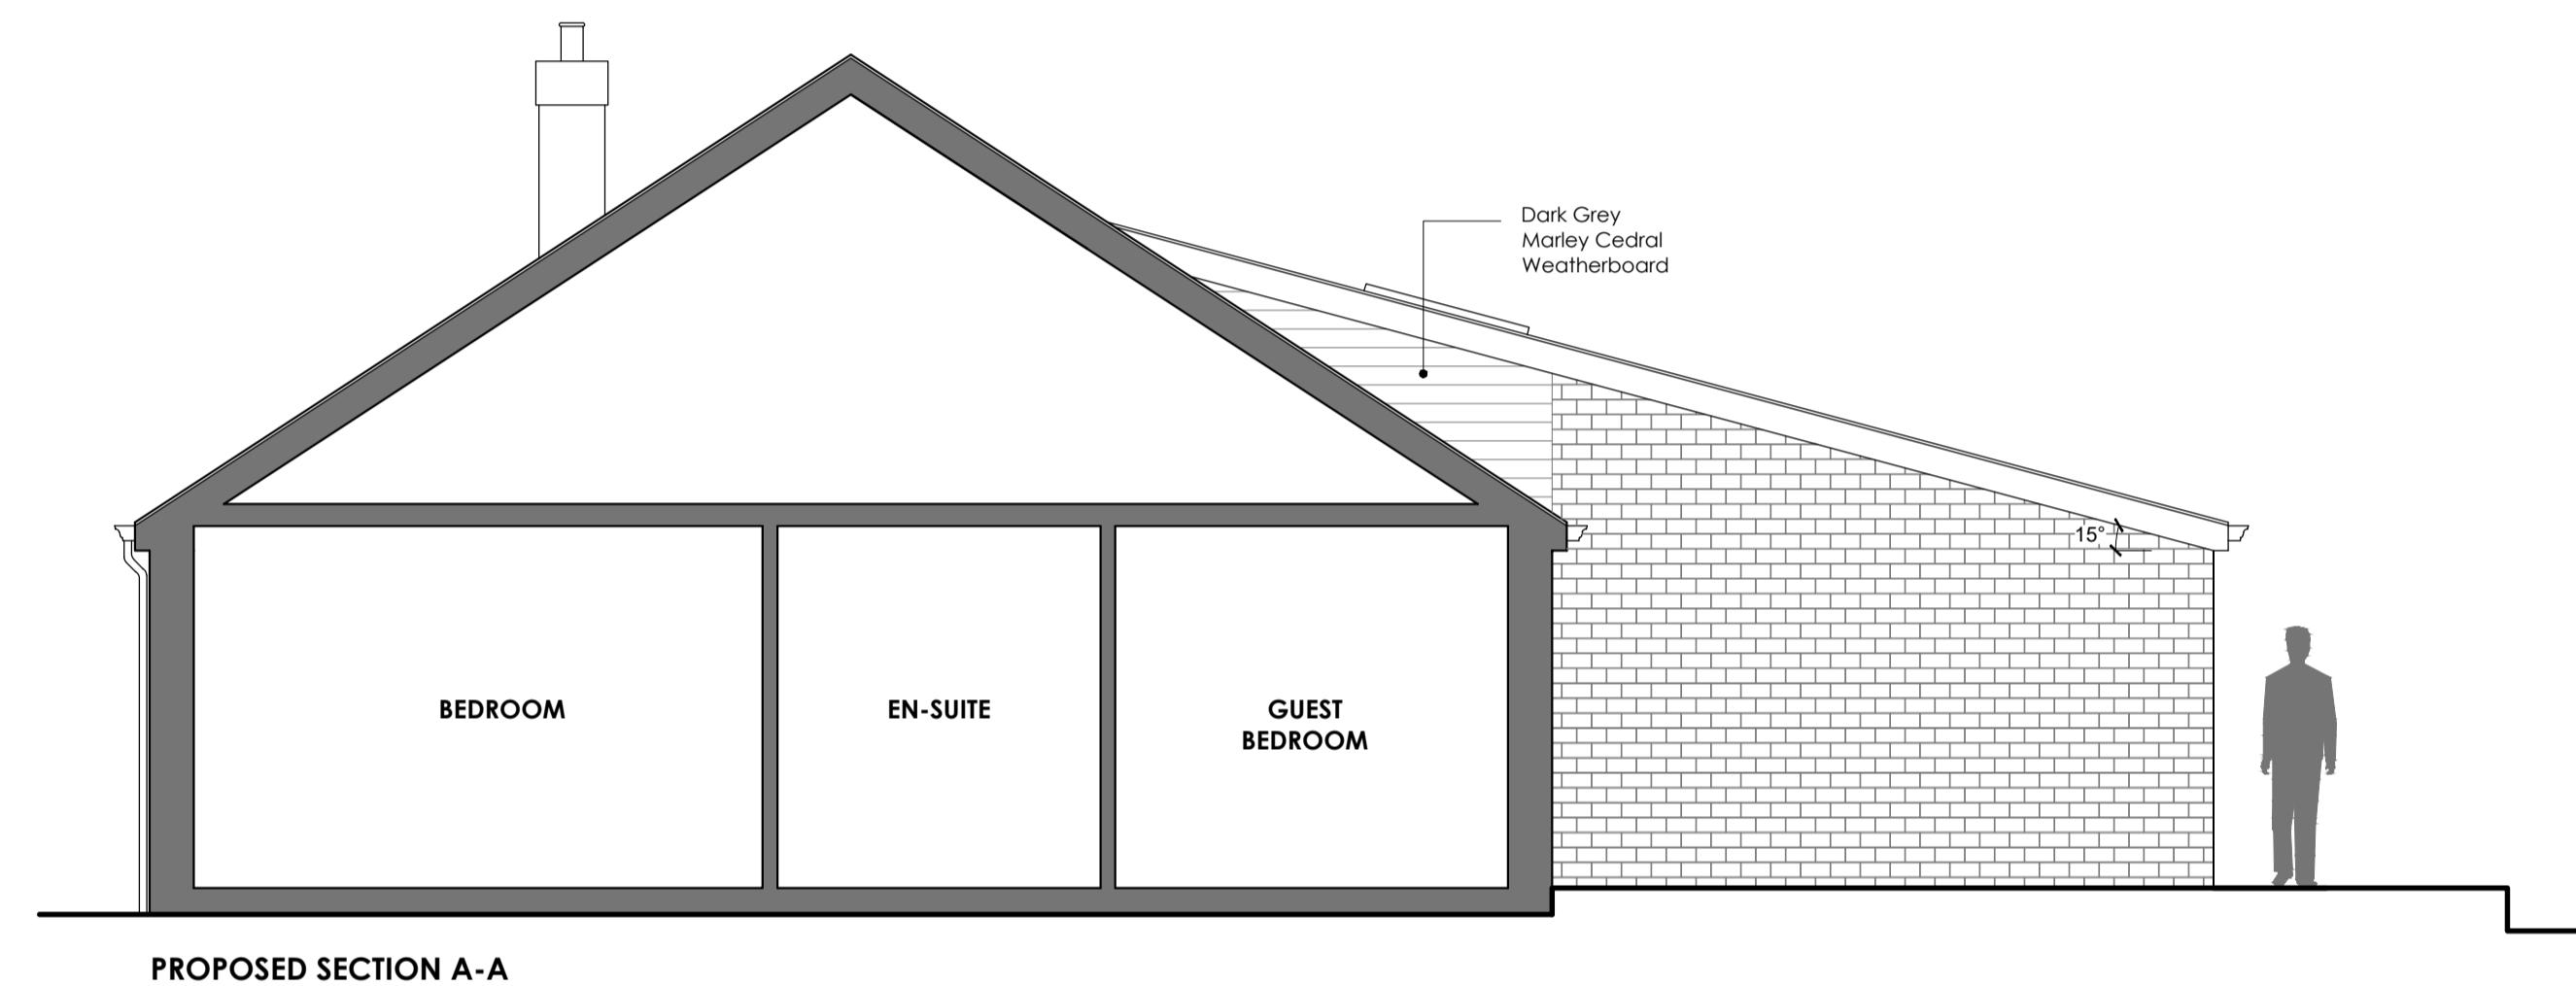

PROPOSED SECTION A-A

Scale 1:50

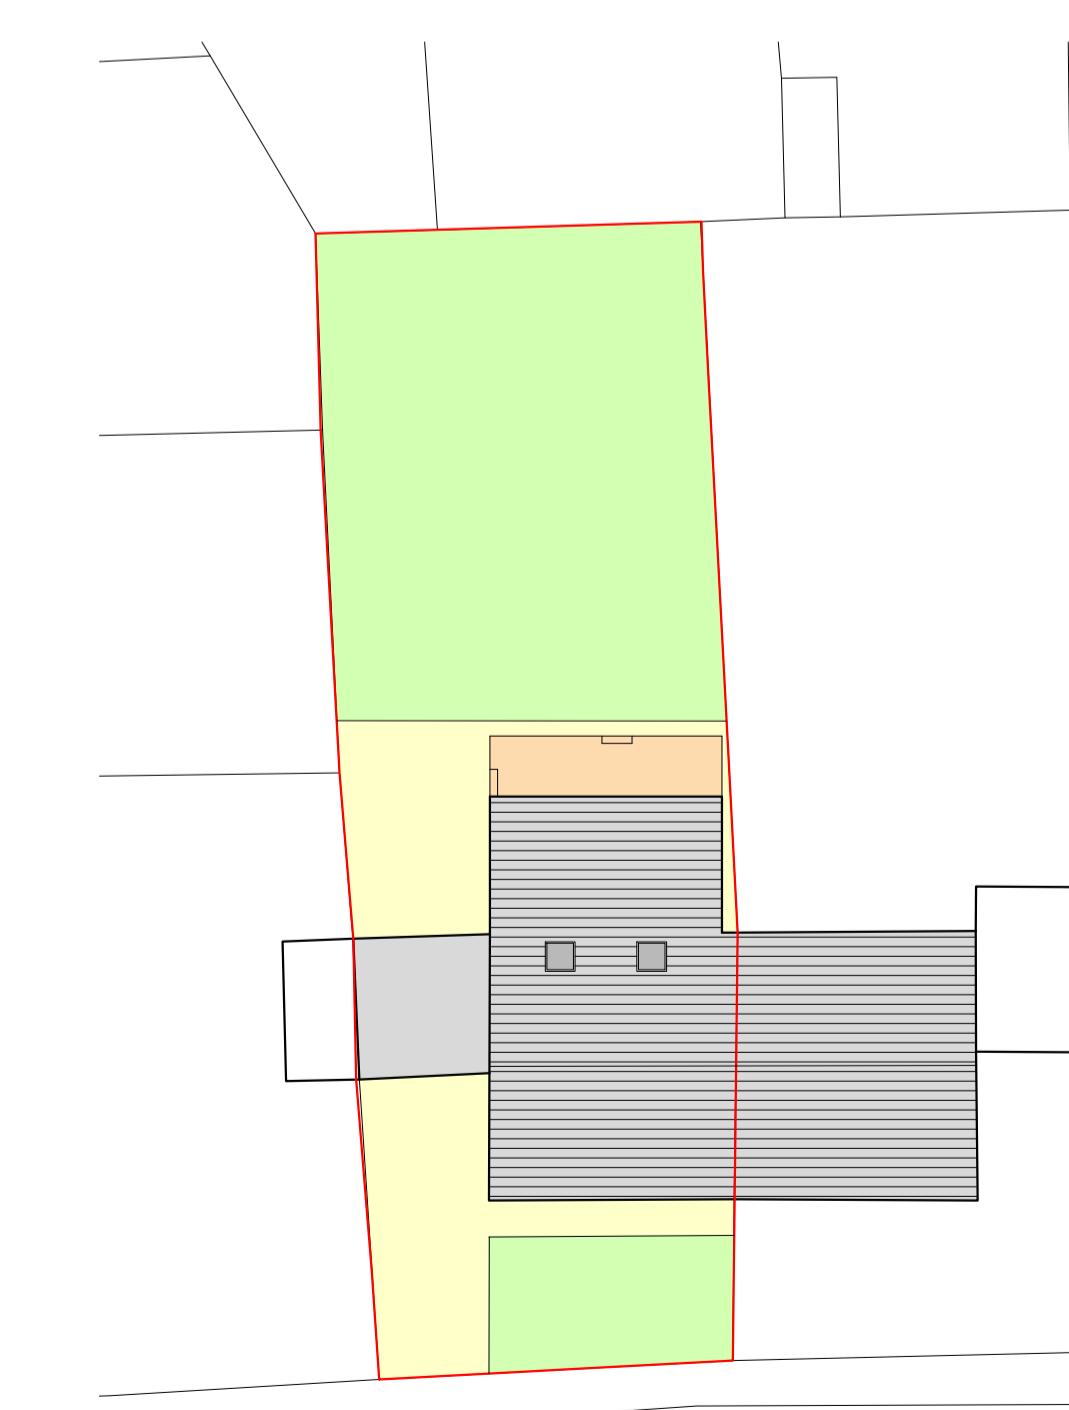

PROPOSED SITE PLAN

Scale 1:250

A	PRG	Revised following client consultation	06.04.2021
rev	by	revision	date
Client			
Mr and Mrs Hoyle			
Job Title	Proposed Extension and Alterations To No.24 Westfield Drive West Bradford Lancashire		
Drawing Title	Proposed Plans Elevation and Section		
Scale	Various @ A1	Date	March 2021
Sheet	A1	Drawn	Paul Gudgeon
Drawing No.	WD-02	Rev.	A