



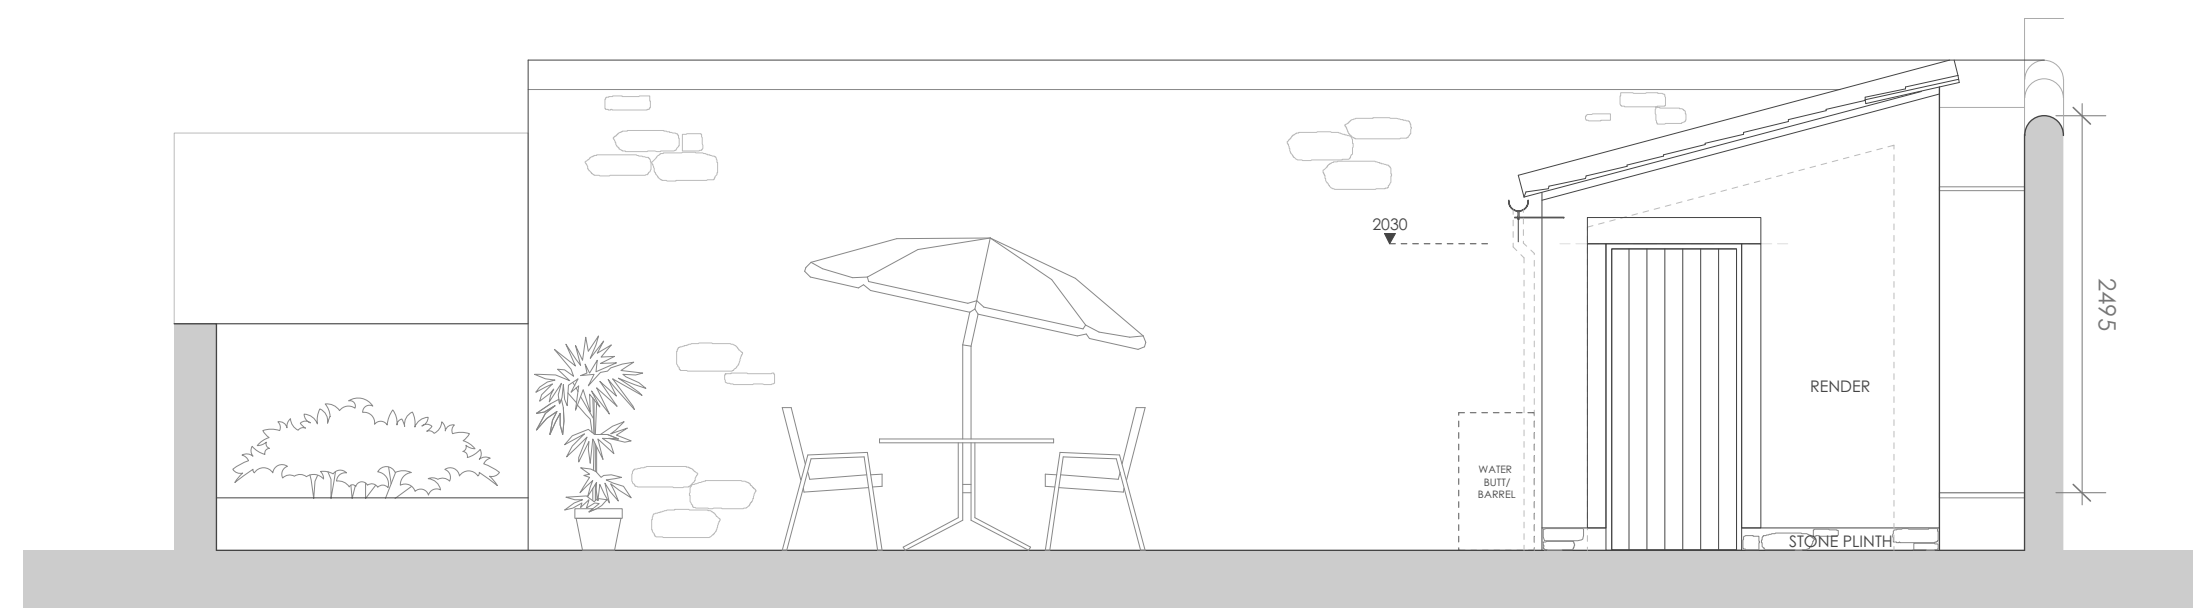


THIS DRAWING IS THE PROPERTY OF NORTH WEST DESIGN COLLECTIVE. COPYRIGHT IS RESERVED BY THEM AND THE DRAWING IS ISSUED ON CONDITION THAT IT IS NOT COPIED EITHER WHOLLY OR IN PART WITHOUT THE CONSENT IN WRITING OF NORTH WEST DESIGN COLLECTIVE.

DIMENSIONS SHOULD NOT BE SCALED. ALL DIMENSIONS TO BE CHECKED ON SITE BY THE CONTRACTOR BEFORE COMMENCEMENT OF THE RELEVANT PART OF THE WORK.

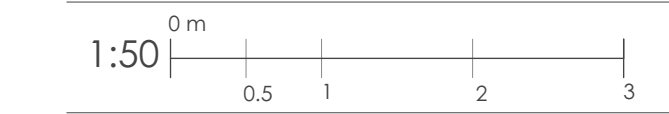


**PROPOSED FRONT ELEVATION  
PART SECTION B**  
SCALE - 1:50 @A1

- RANDOM COURSED STONE PLINTH RENDER FINISHED
- PAINTED TIMBER CASEMENT WINDOWS STONE SURROUNDS HEAD AND CILL TO WINDOWS AND DOORS
- ZNO. REBATED TIMBER BOARDED SWING DOORS

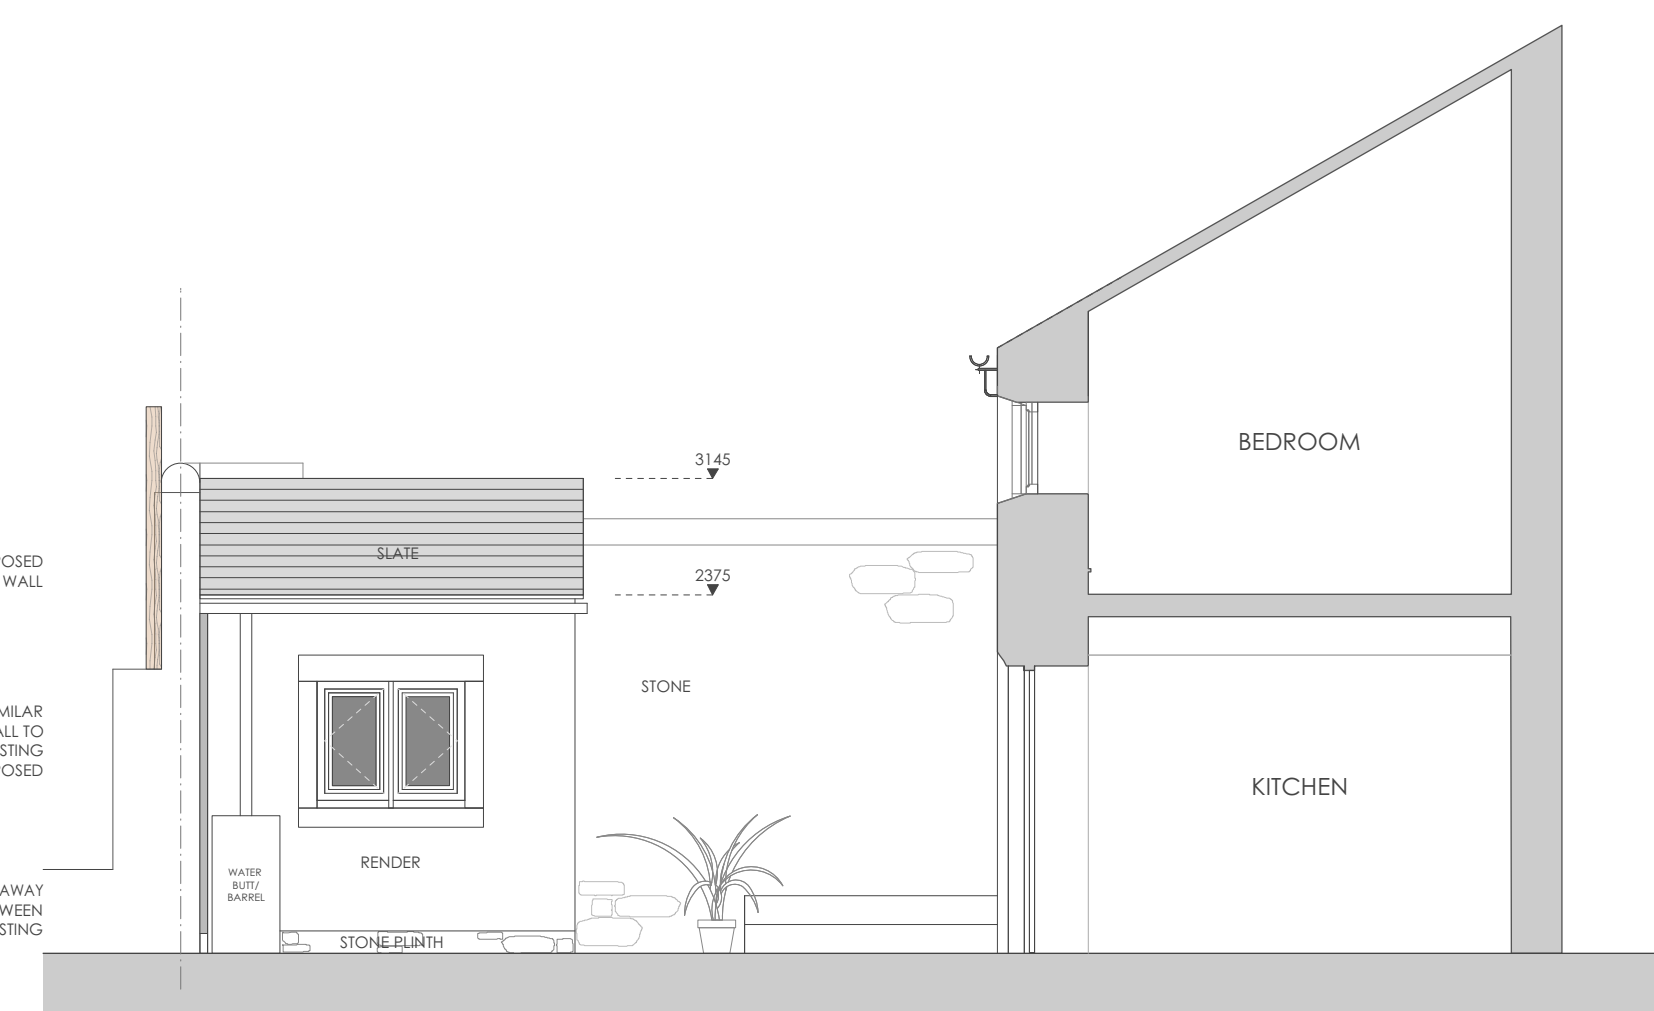


**PROPOSED SIDE ELEVATION  
PART SECTION A**  
SCALE - 1:50 @A1

- LEAD DRESSING UPSTAND FROM PROPOSED ROOF TIED IN TO EXISTING WALL
- NEWTONS TANKING MEMBRANE OR SIMILAR APPROVED, FIED TO BACK OF STONE WALL TO CREATE WATERPROOF BARRIER BETWEEN EXISTING AND PROPOSED
- DRAIN OUTLET AT BASE OF WALL TO DRAIN AWAY WATER ACCUMULATED IN THE GAP BETWEEN PROPOSED AND EXISTING

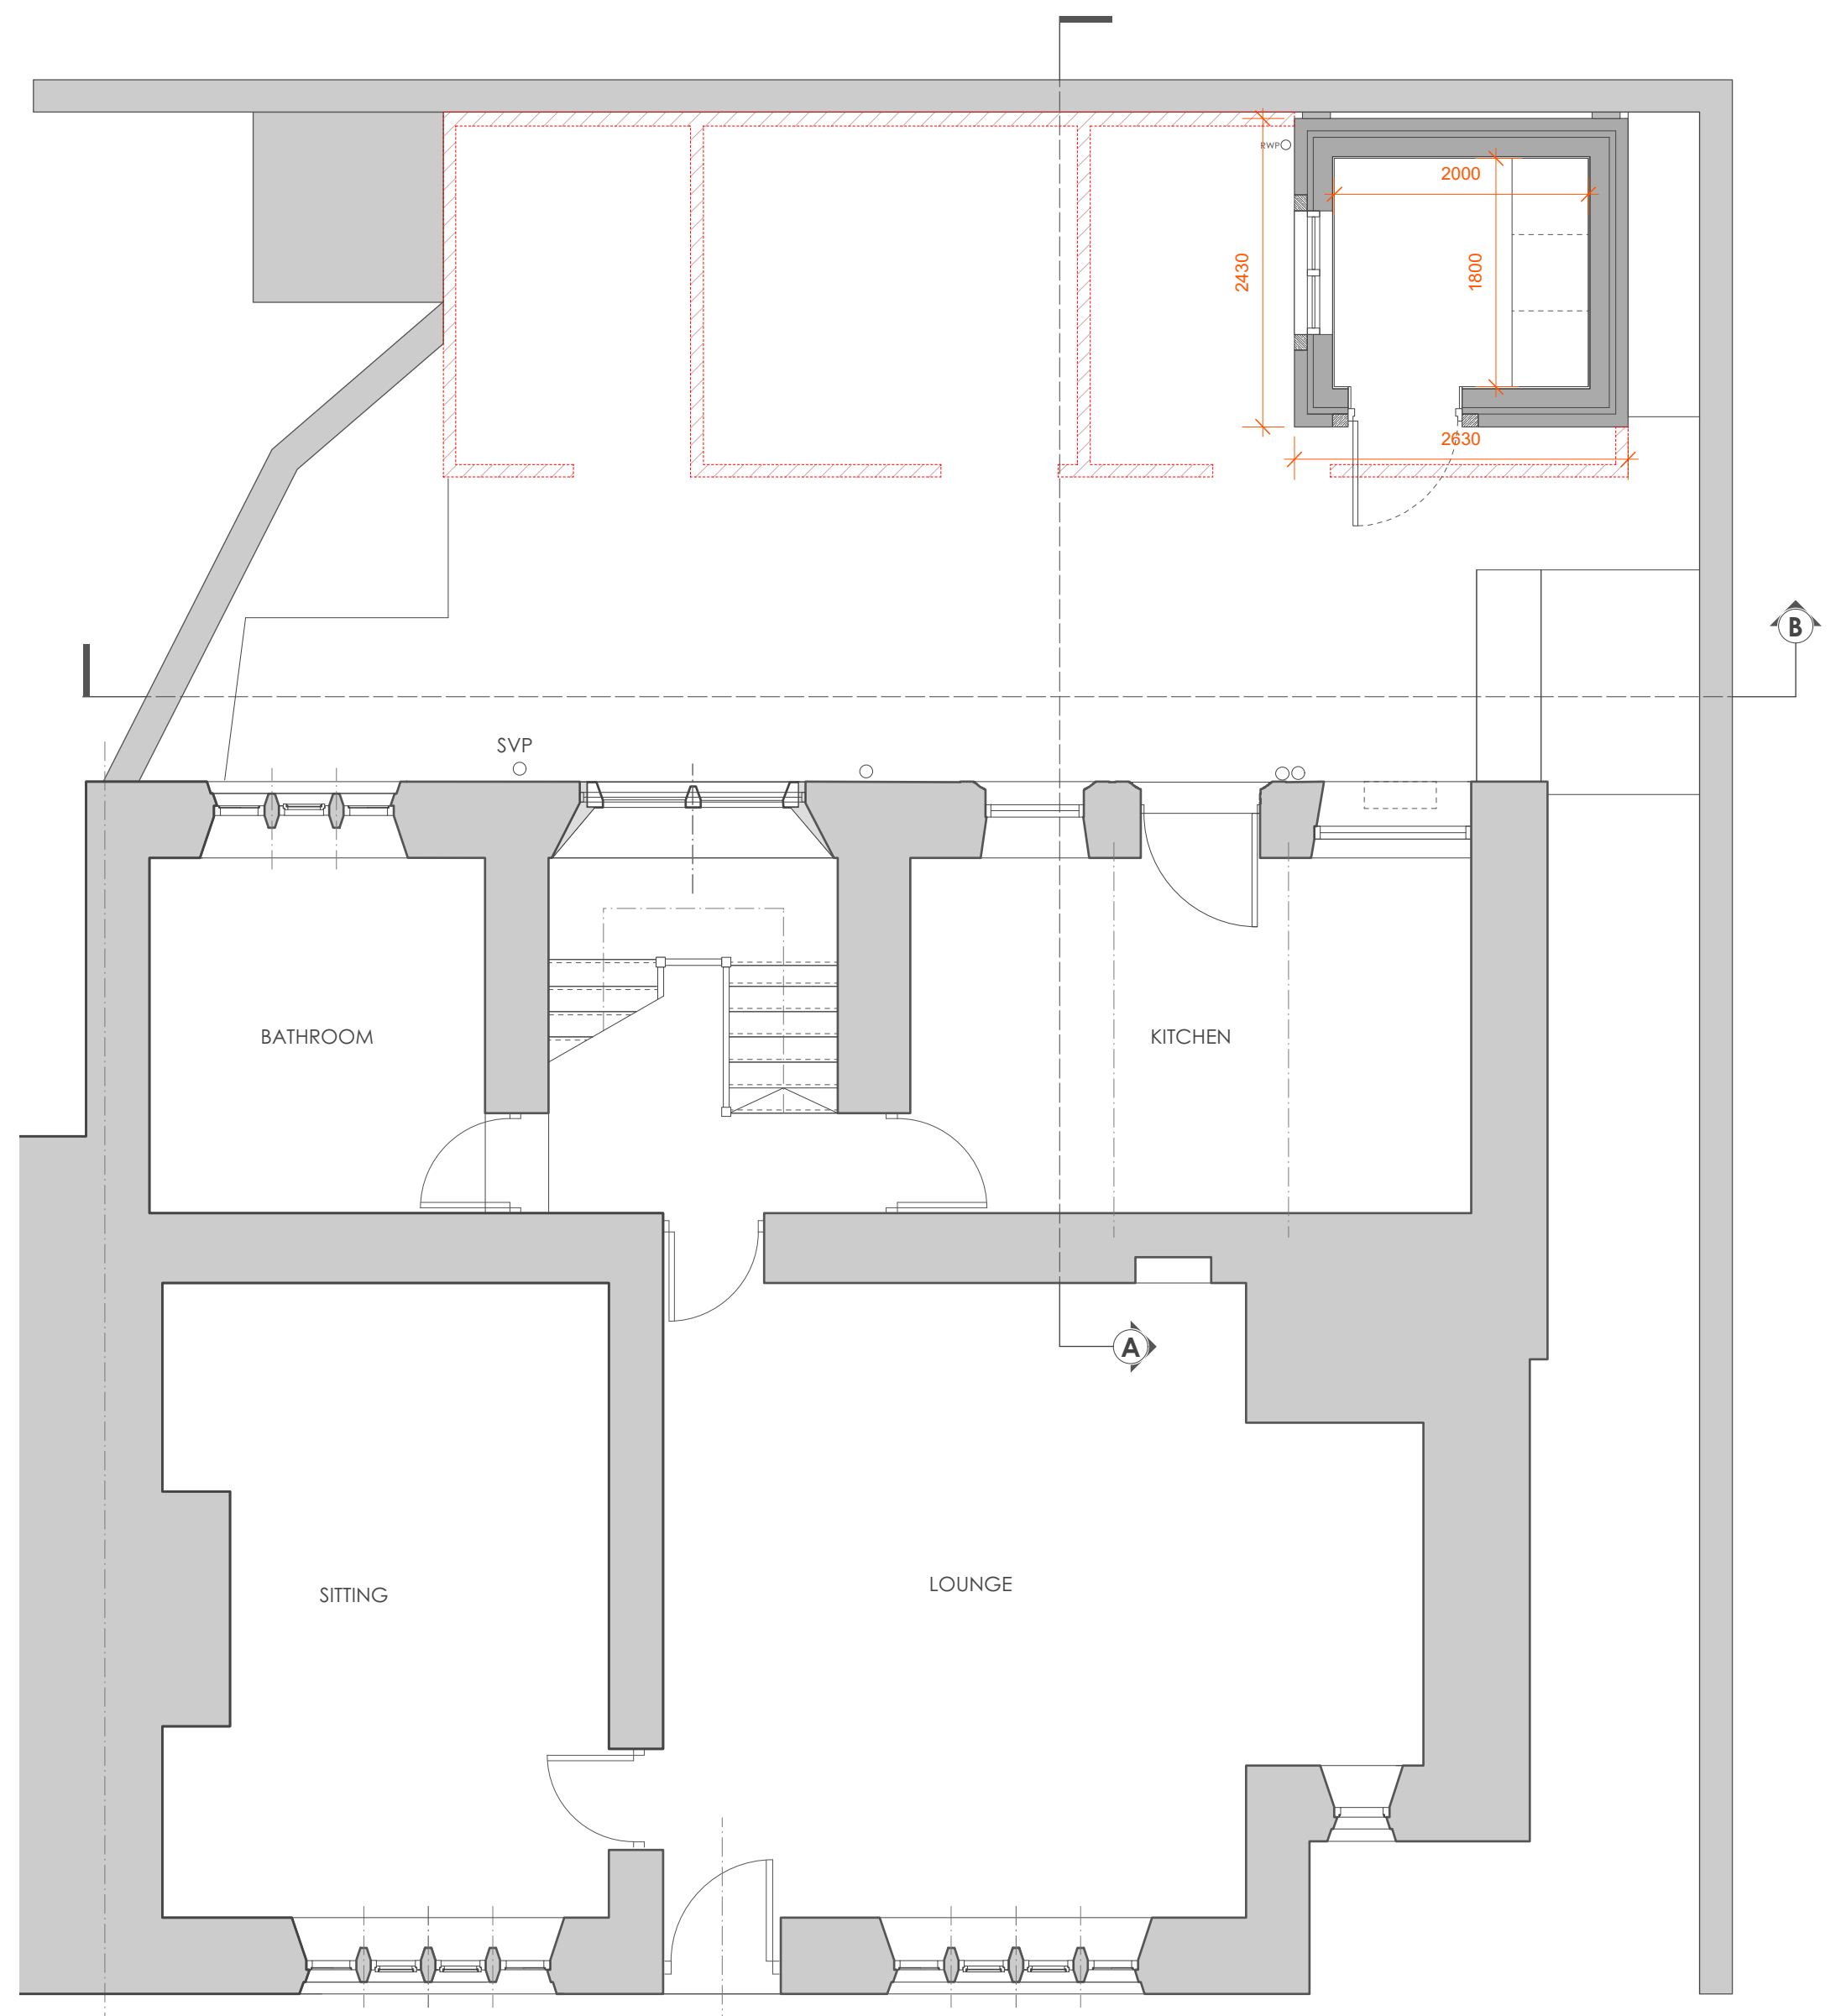

**PROPOSED GF PLAN**  
SCALE - 1:50 @A1

- TANKING TO THE BACK OF THE STONE WALL DRAIN TO BASE OF GAP. INFILL TO ENDS, BETWEEN PROPOSED AND EXISTING
- RETAINING WALL INFILL STONE STEPS BETWEEN OUTBUILDINGS AND HISTORIC GARDEN WALL TO BE INVESTIGATED

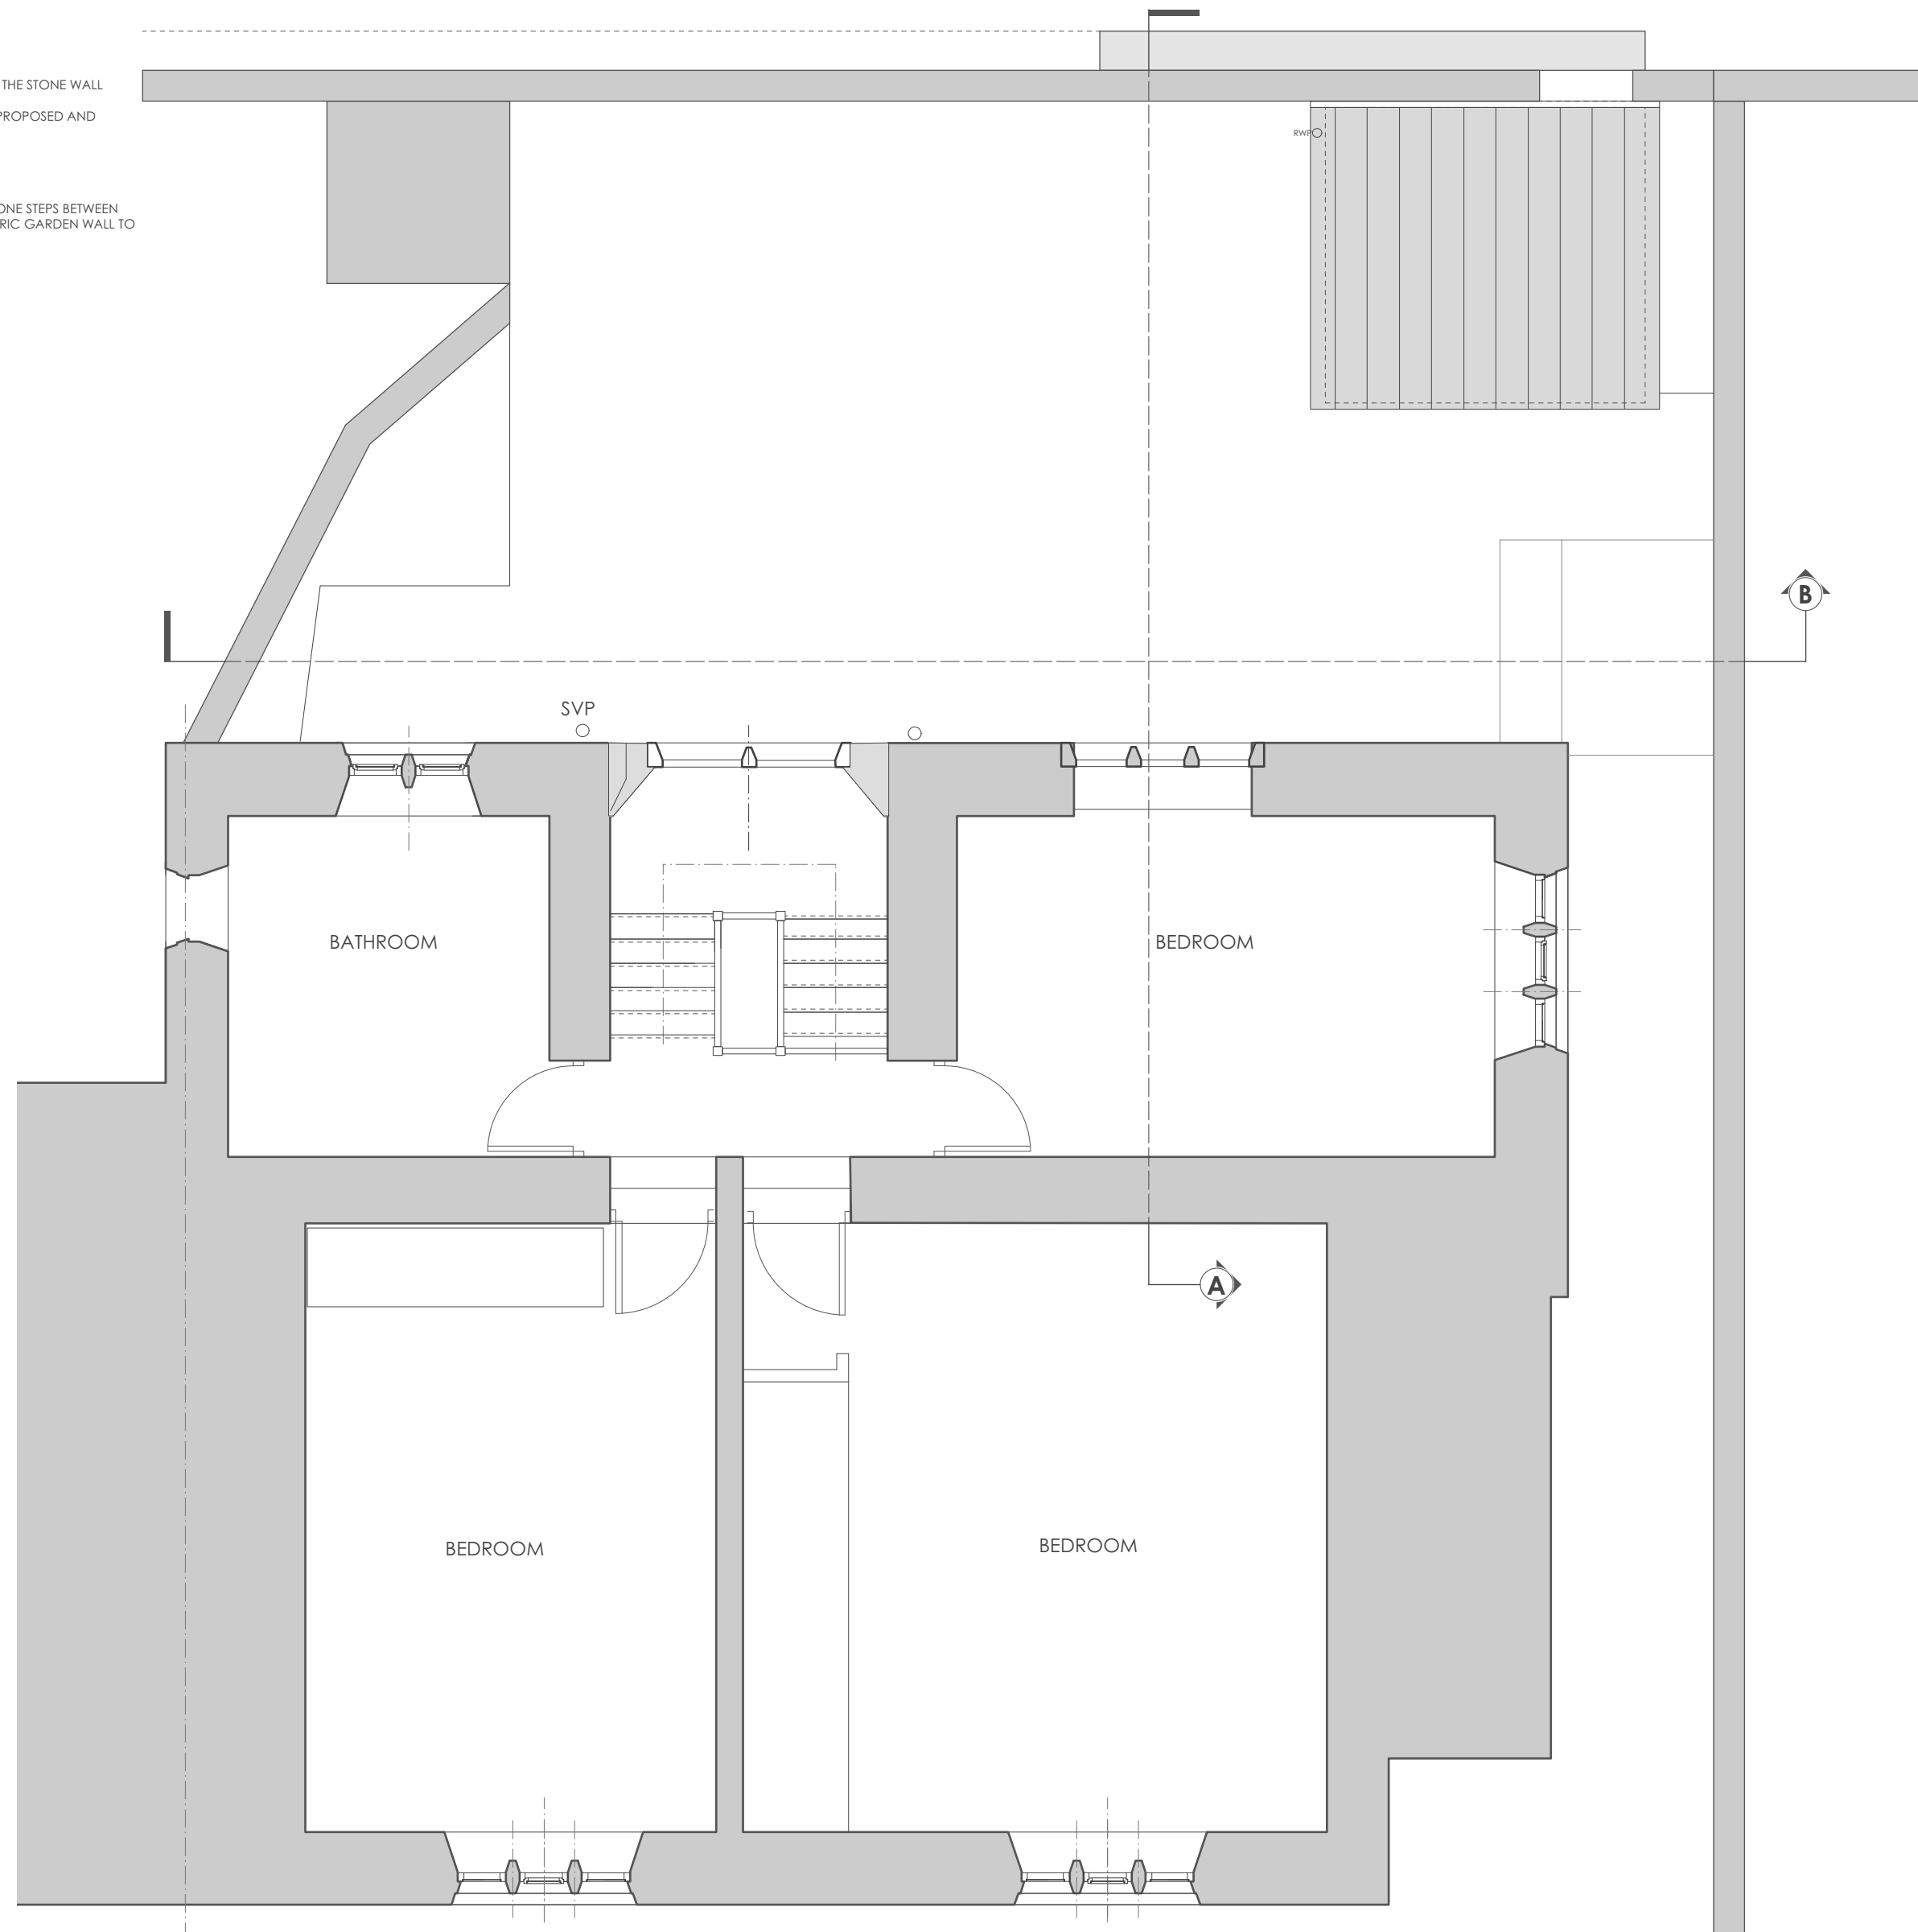

**PROPOSED FF PLAN**  
SCALE - 1:50 @A1

Rev.	Date	Revision Notes
Project Title		
<b>6 DOWNHAM ROAD CHATBURN</b>		
Drawing Title		
PROPOSED PLANS, REAR ELEVATION AND PART SECTIONS		
Drawing No.	Revision	
2108.00.02		
Date	MAR '21	Scale 1:50 @A1
Drawn by:	TdM	Checked by: