

Copyright: All rights reserved. This drawing must not be reproduced without permission.

All work to be carried out in strict accordance with the Building Regulations and the British Standards

Contractor to verify all dimensions at the job prior to making any shop drawings or commencing any work


Written dimensions to be taken in preference to scaled off dimensions. If in case of any doubt please ask.

All work to be carried out in strict accordance with the Health & Safety Executives Regulations.


The Construction Design and Management Regulations 2015:-

Under CDMA2015 the domestic client has a duty and also the responsibility of appointing a Principal Designer (PD) which can be the appointed contractor or a suitably qualified person, who's role it is to identify any special hazards in the carrying out of the construction works and prepare a Health & Safety Plan if necessary. This should be a formal agreement and could involve the services of a specialist Principle Designer.


Should you require any further assistance please contact this office.

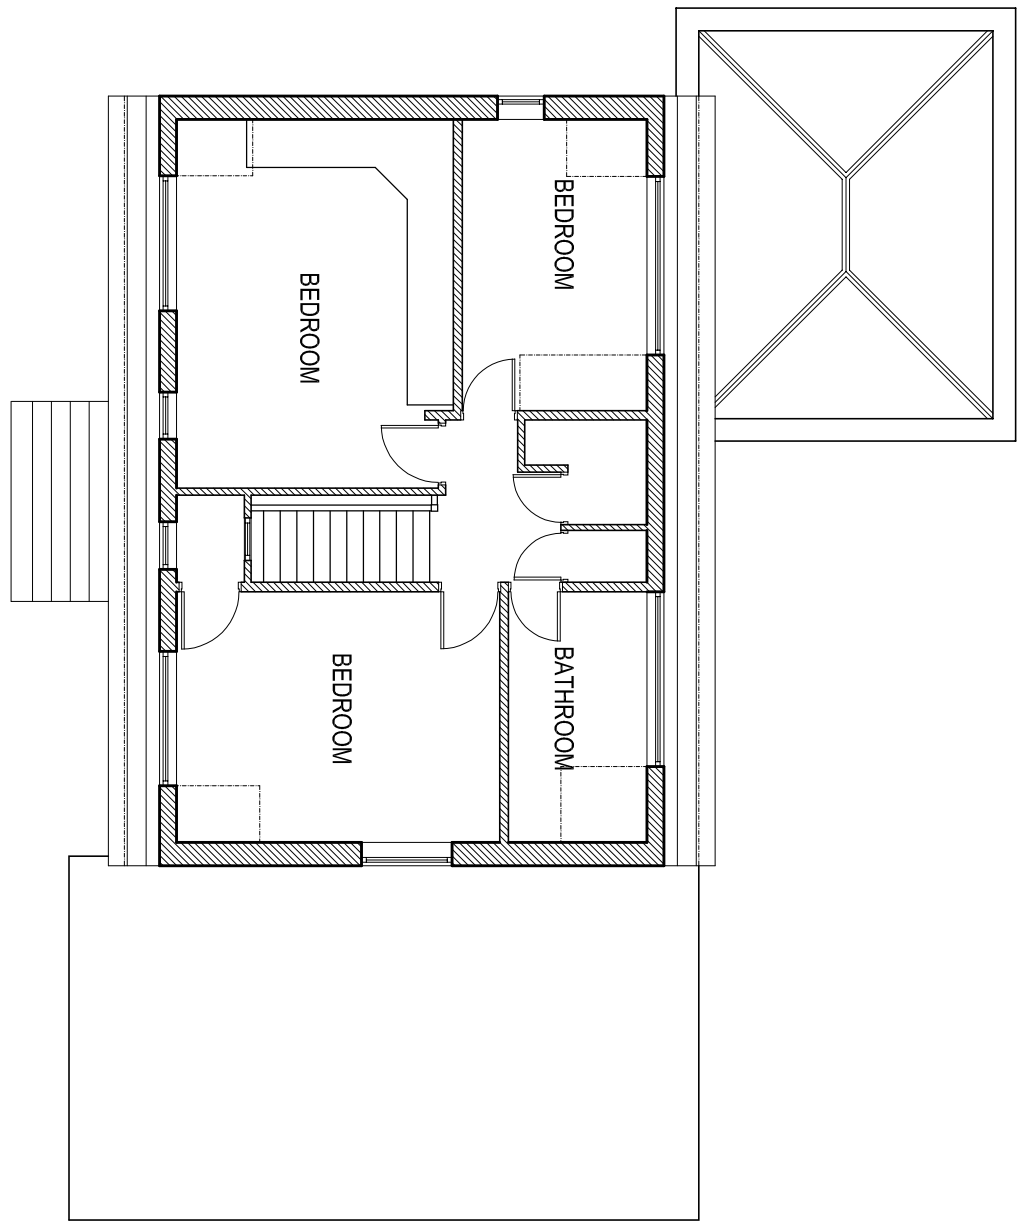


FIRST FLOOR PLAN AS PROPOSED

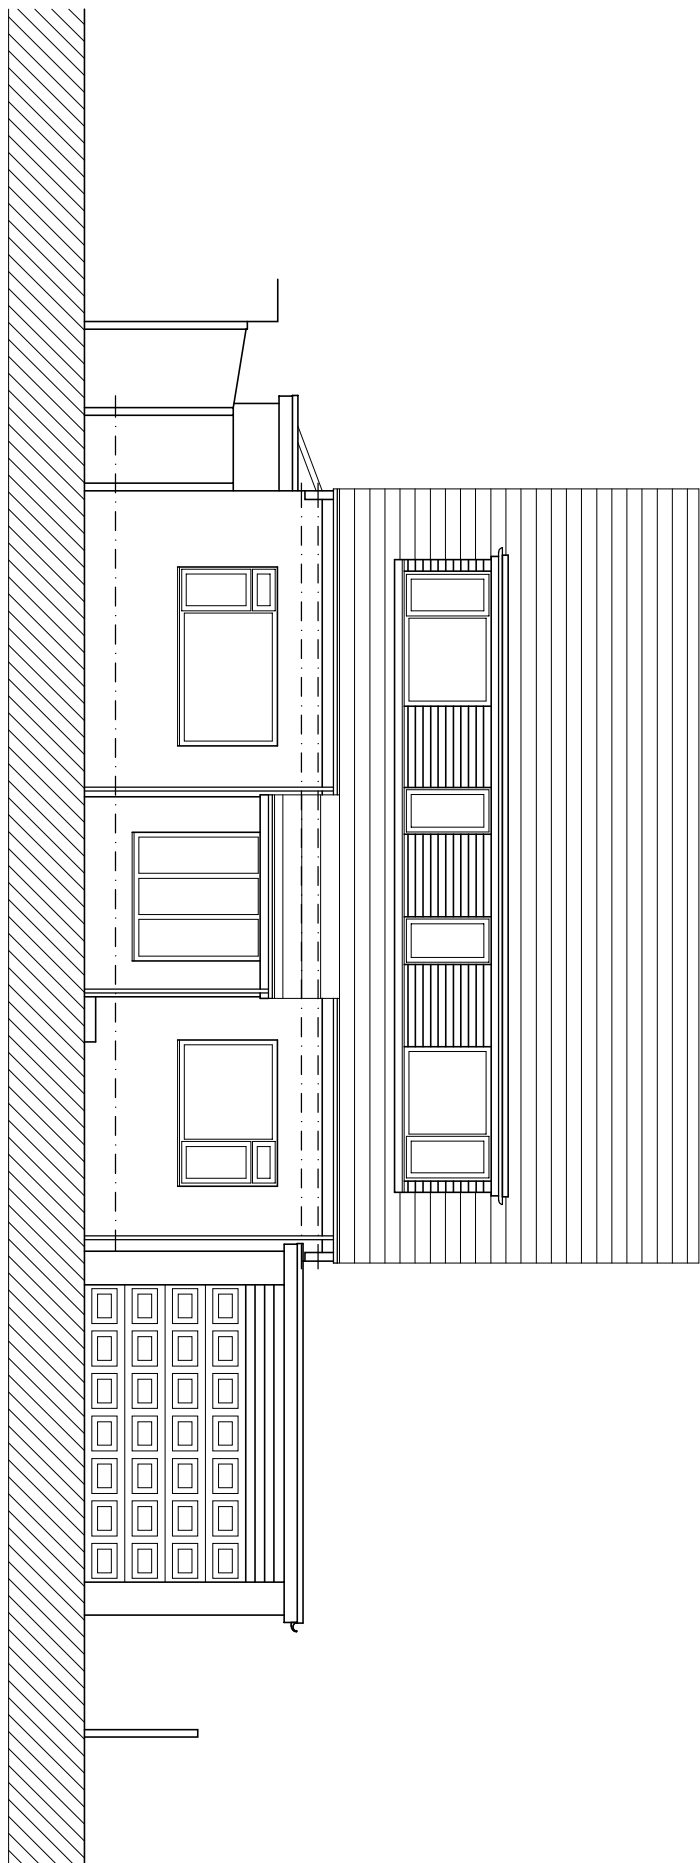


SOUTH EAST ELEVATION

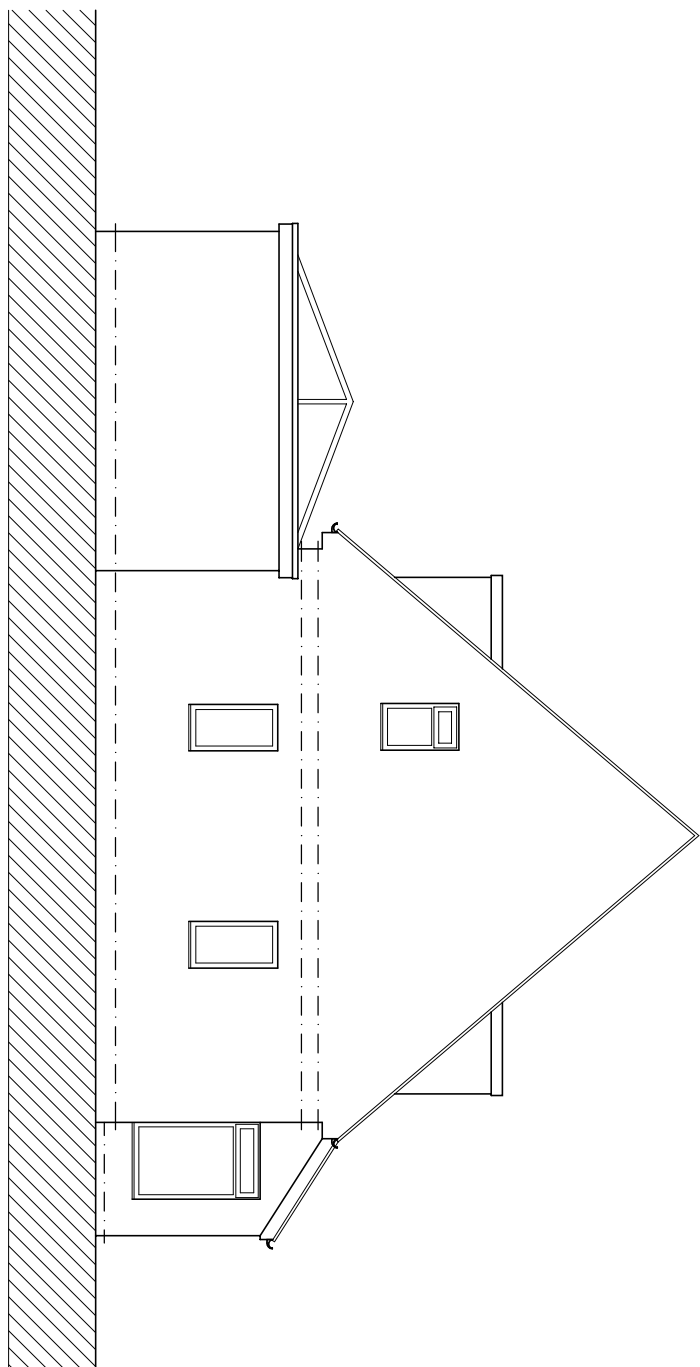


SOUTH WEST ELEVATION

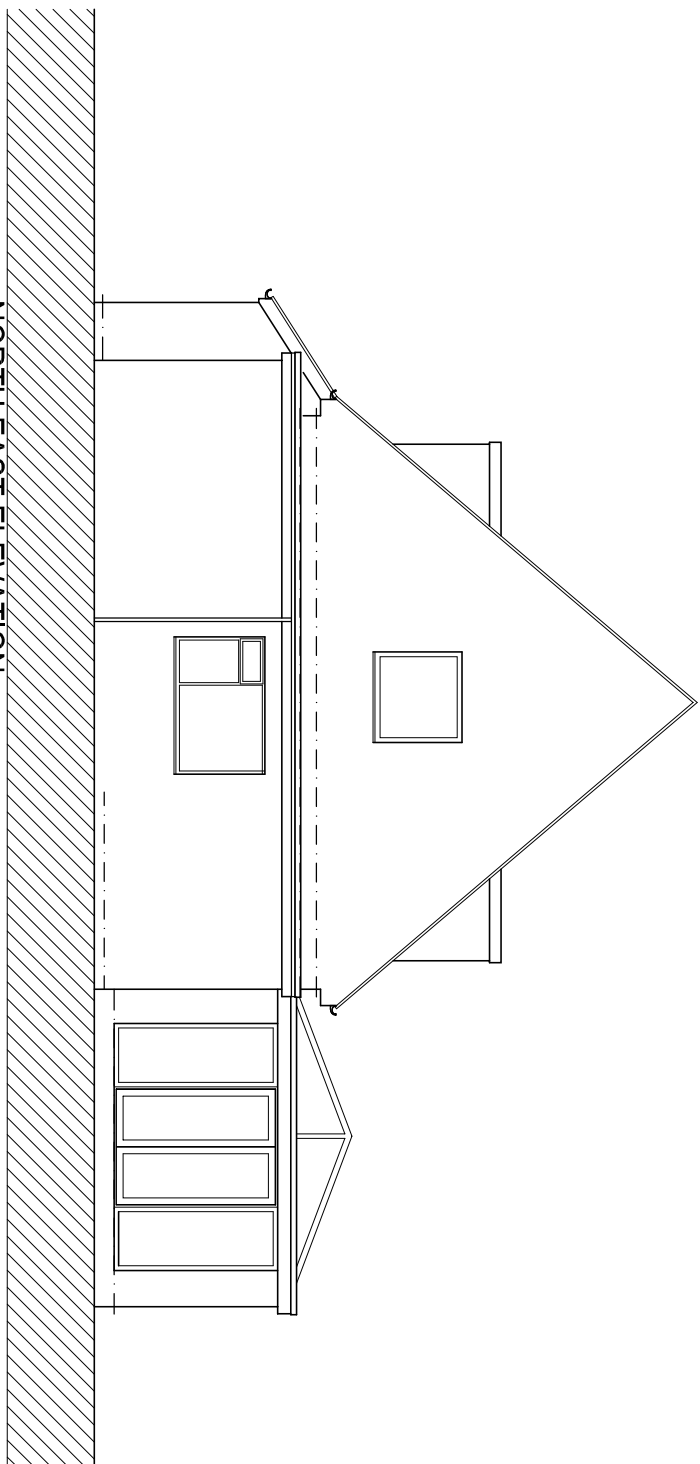


NORTH EAST ELEVATION

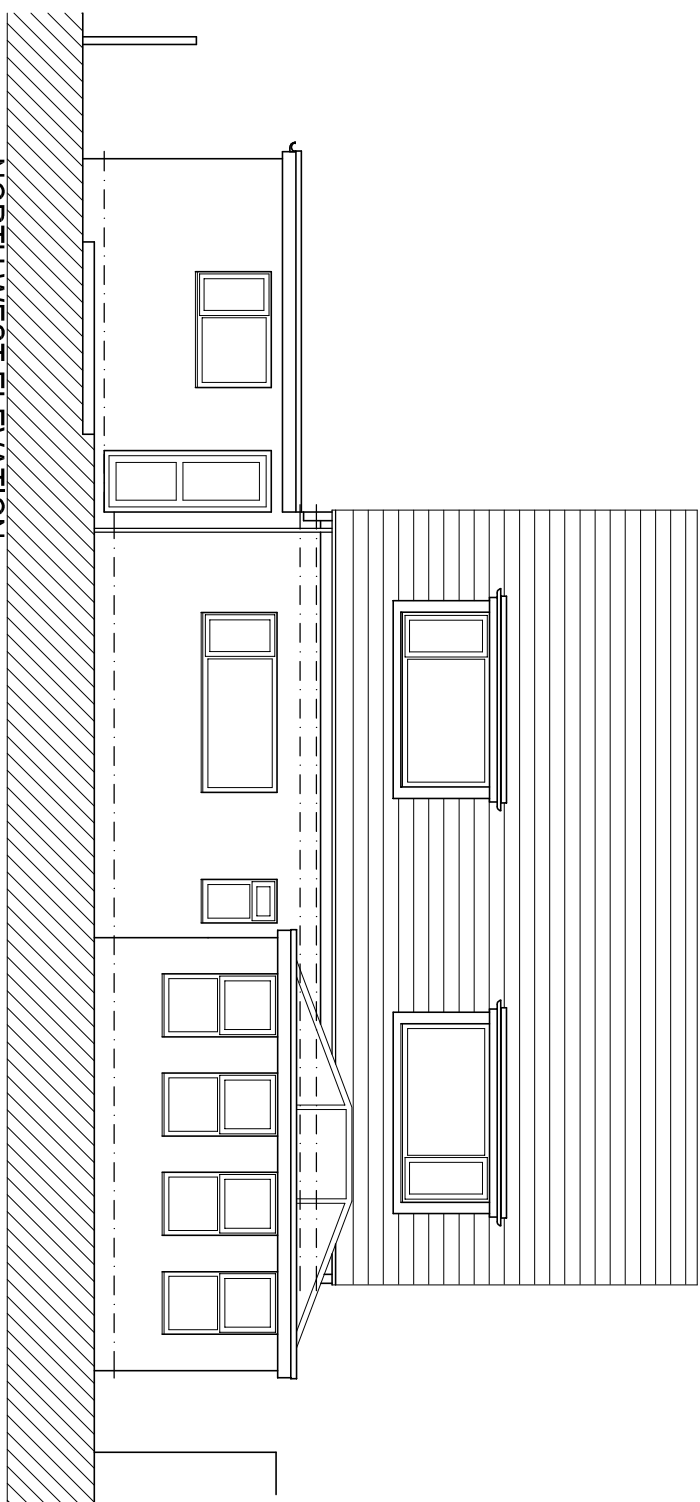

NORTH WEST ELEVATION

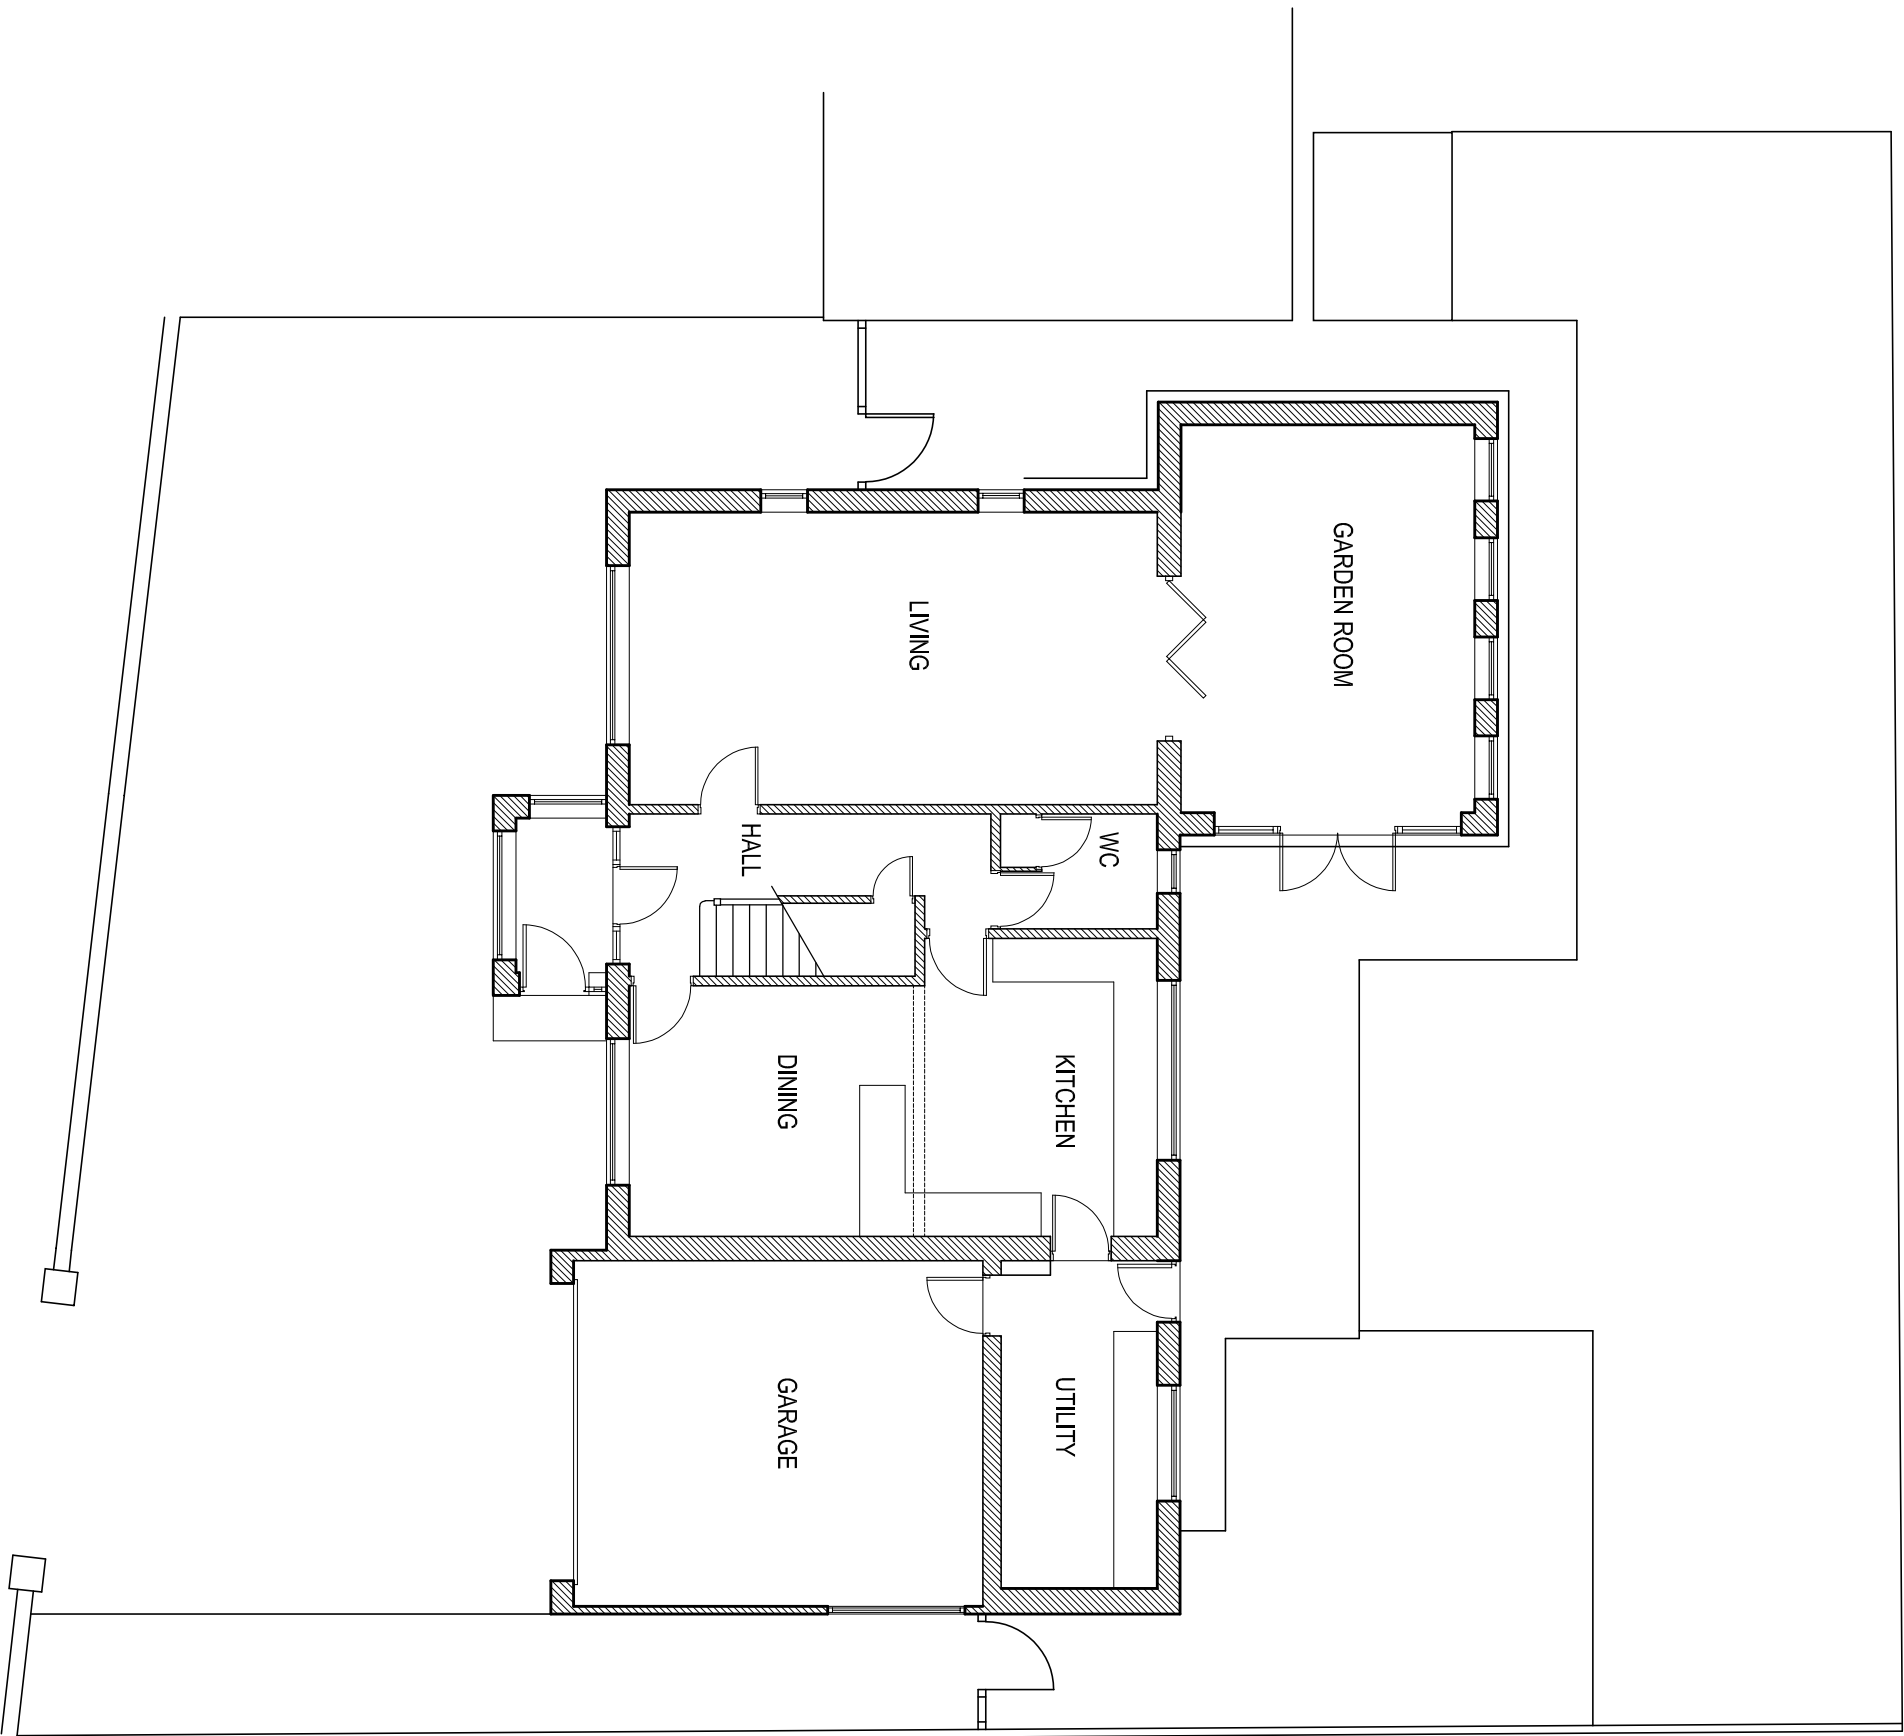

GROUND FLOOR PLAN AS EXISTING

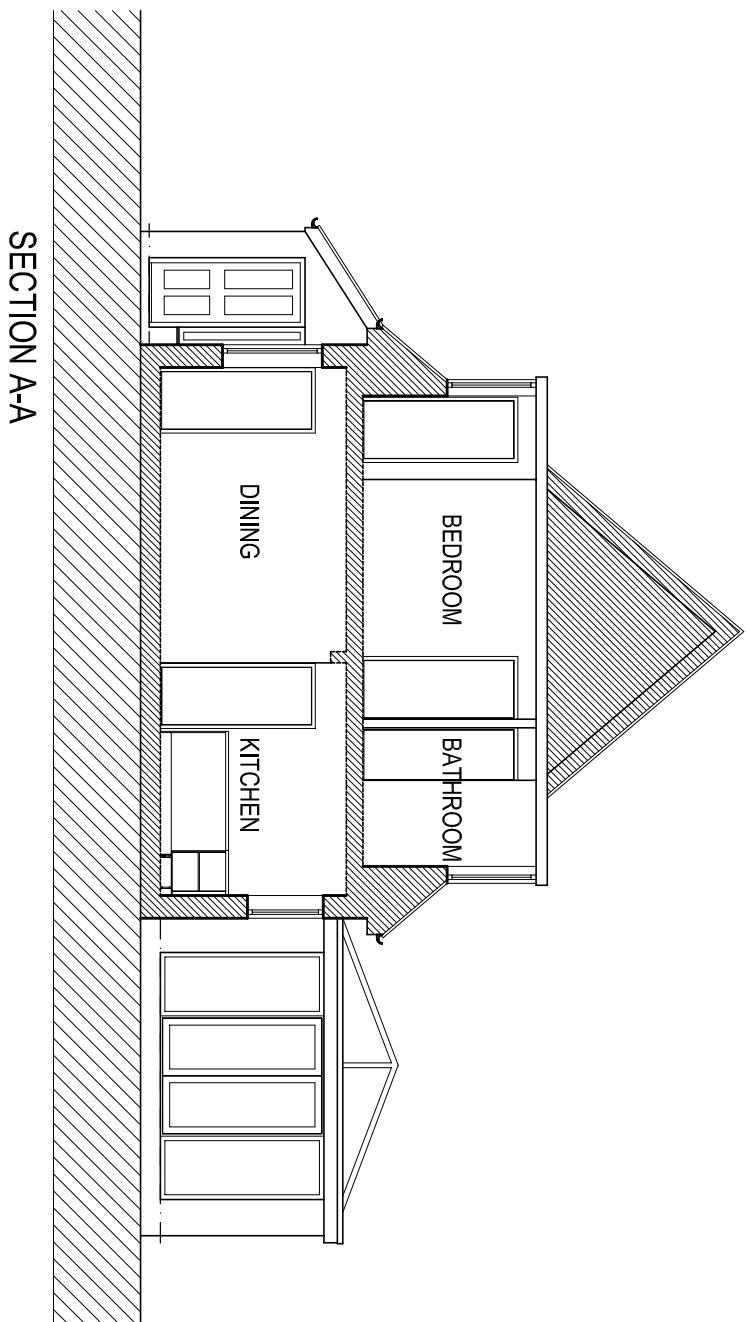

SECTION A-A



Bar Scale in 1 metre divisions

Amendments



Ian Pawson Ltd, 26 Essex Street, Barnetbyck, Yorkshire, BB16 5DT
Tel: 01722 814148
E-mail: info@ianpawson.com
www.ianpawson.com

Architectural
& Building
Technologist
& Consultant

Client:

Mr. M. Robinson

Project:

Proposed Extension 20 Shays Drive, Clithorne BB

Plans, Elevations & Section As Existing

Scale.	1:100 @ A1	Drawing No.	Am.
By.	I. Pawson		
Date.	APR 2021		
Job No.	1321 /		