


NOTES

The copyright of this drawing is held by Lea Hough & Co  
Chartered Surveyors LLP.

Do not scale from this drawing. All dimensions are approximate  
and must be checked and verified by the contractor prior to  
works commencing on site.

REVISIONS			DATE	AMENDED
REV	DESCRIPTION			

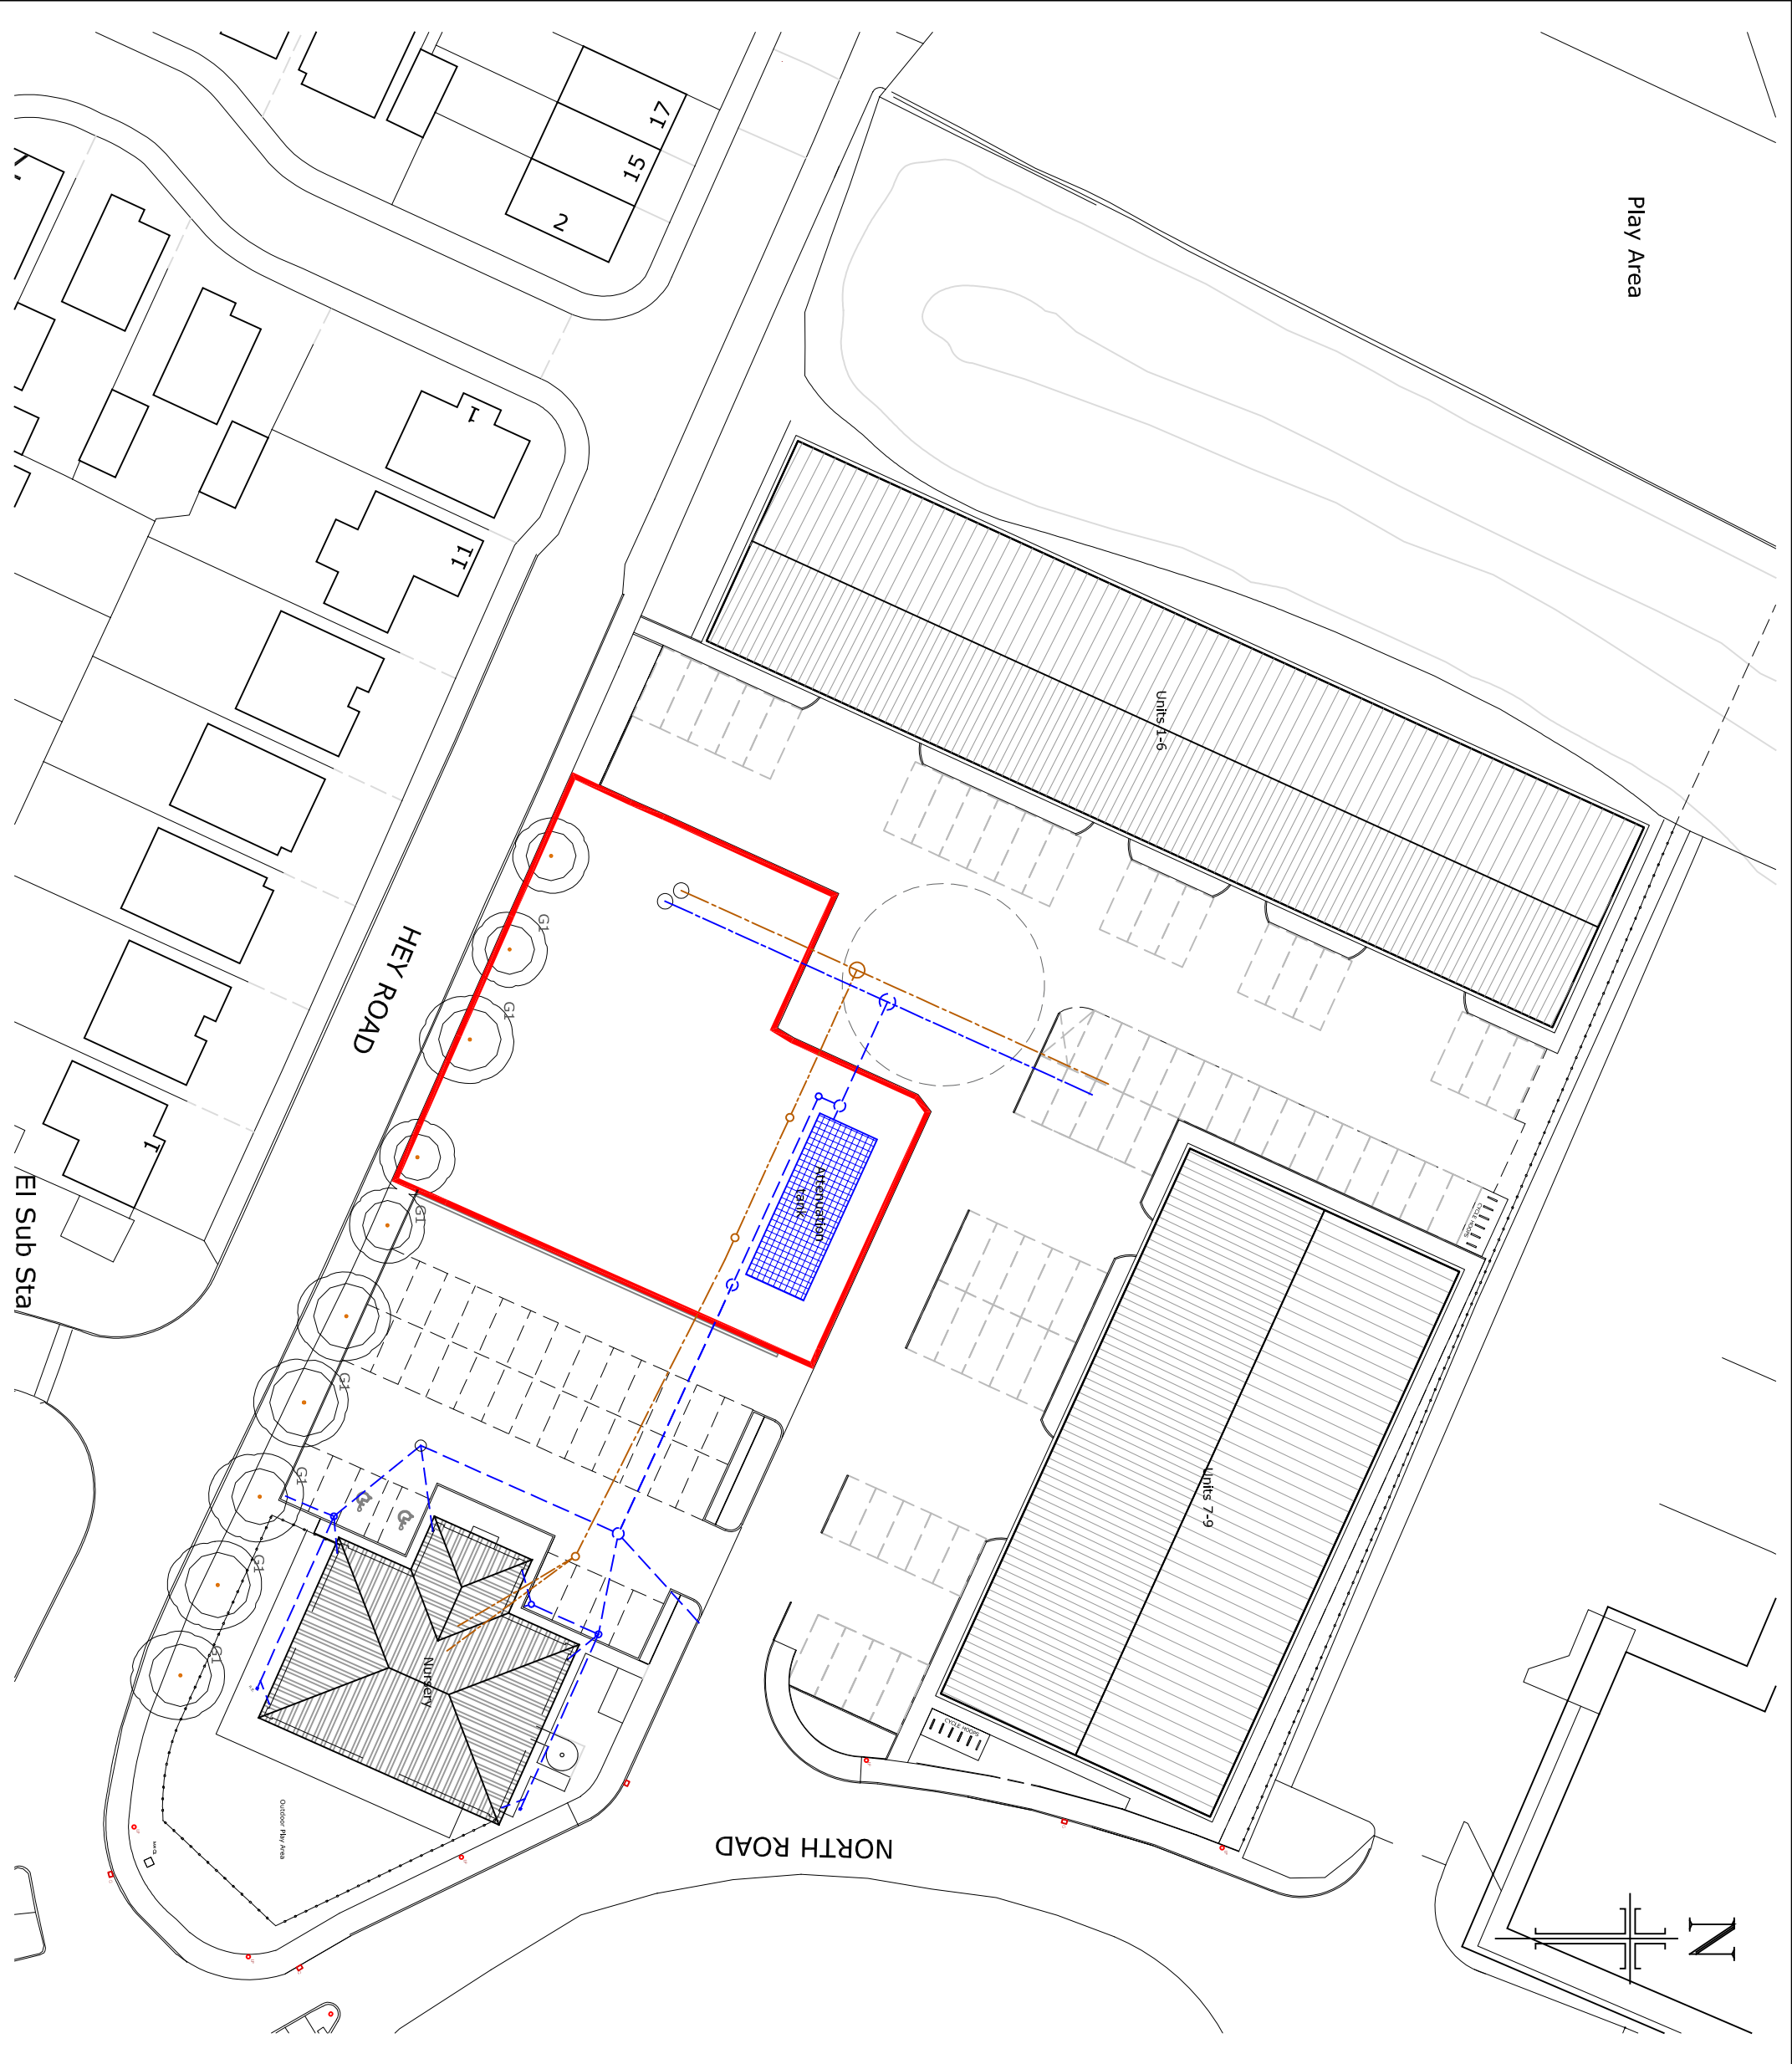

# LeaHough

CHARTERED SURVEYORS

Survey Valuation Design Planning Sales

Oakshaw House 8 Eaton Avenue  
2 Capricorn Park Matrix Office Park  
Blakewater Road Buckshaw Village  
Blackburn Preston  
Lancashire Lancashire  
BB1 5QR PR7 7NA  
Tel: 01254 260196 Tel: 01772 458866  
Email: info@leahough.co.uk  
Web: www.leahough.co.uk



CLIENT:  
Mr J Hindle,  
Haydock Developments Limited.

PROJECT ADDRESS:  
Barrow Brook Enterprise Park,  
Barrow,  
Ciltreoe,  
BB7 9QZ.

PROJECT TITLE:  
Proposed New Industrial Units

DRAWING TITLE:  
Existing Site Plan

PAPER SIZE: A3	DRAWING NUMBER: BS.18-040(B)/02	REV -
SCALE: 1:500	DATE: March 2021	DRAWN BY GM