



The drawing is to be read in conjunction with all relevant Architect, consultants and specialists drawings and specifications. The Architect is to be notified of any discrepancies before proceeding. Do not scale from this drawing. All dimensions and levels are to be checked on site. This drawing is subject to copyright. All work carried out before Planning and Building Permission has been granted is at the contract clients risk.

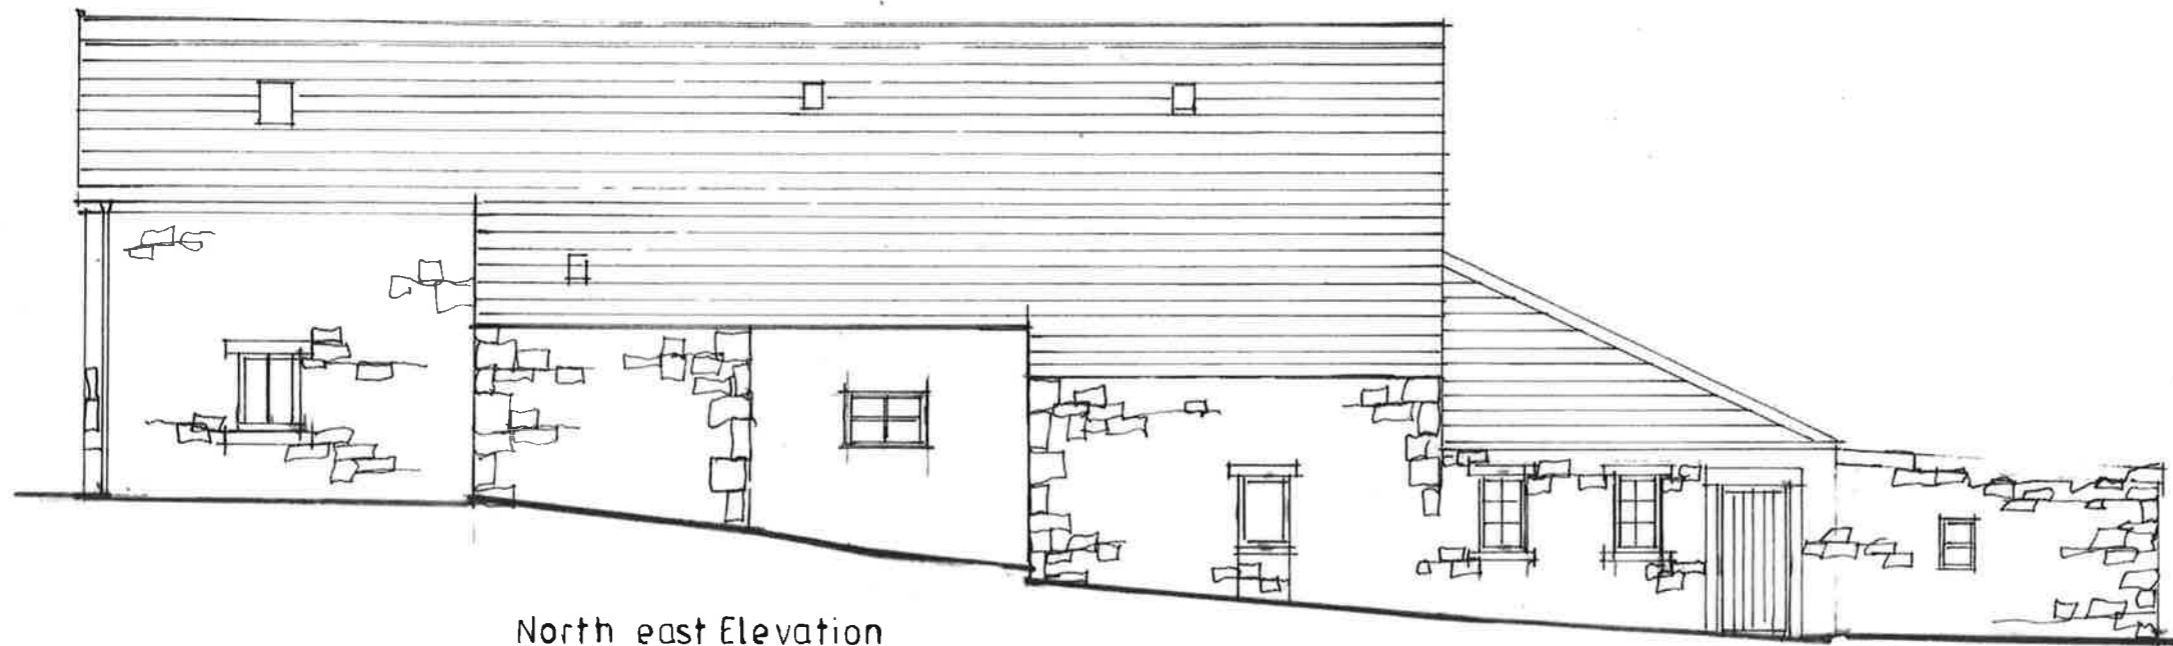

North east Elevation

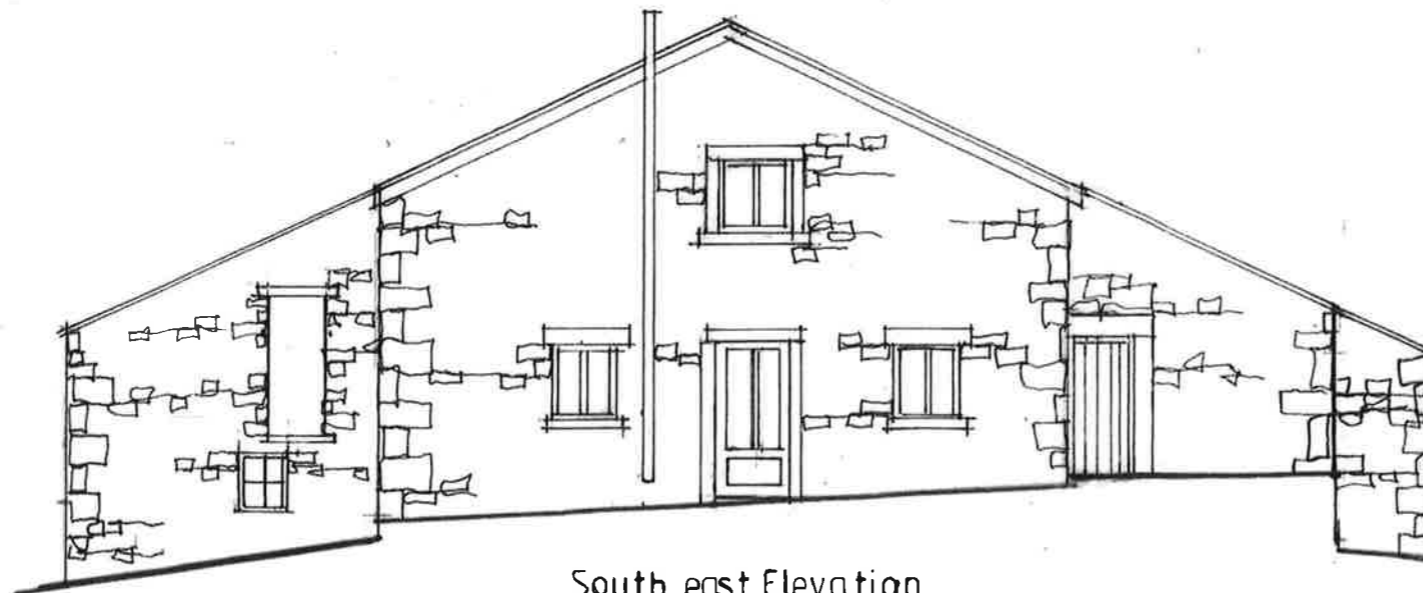

South east Elevation

Client  
Mr B. MITCHELL

Job Title  
PROPOSED PART CONVERSION OF BARN  
PARKER PLACE FARM  
PENDLETON ROAD  
WISWELL

Drawing Title  
Proposed Elevations

Scale 1:100    Date feb 21    Drawn

**spa** ARCHITECTS

SUNDERLAND PEACOCK & ASSOCIATES LTD.  
HAZELMERE, PIMLICO ROAD, CLITHEROE,  
LANCASHIRE, BB7 2AG  
T 01200 425178 F 01200 427328  
E info@sunderlandpeacock.com  
www.sunderlandpeacock.com



6 278 = 5