



This drawing is to be read in conjunction with all relevant Architect's consultants and specialist drawings and specifications. The Architect is to be notified of any discrepancies before proceeding. Do not scale from this drawing. All dimensions and levels are to be checked on site. This drawing is subject to copyright. All work carried out before Planning and Building Permission has been granted is at the contractor's risk.

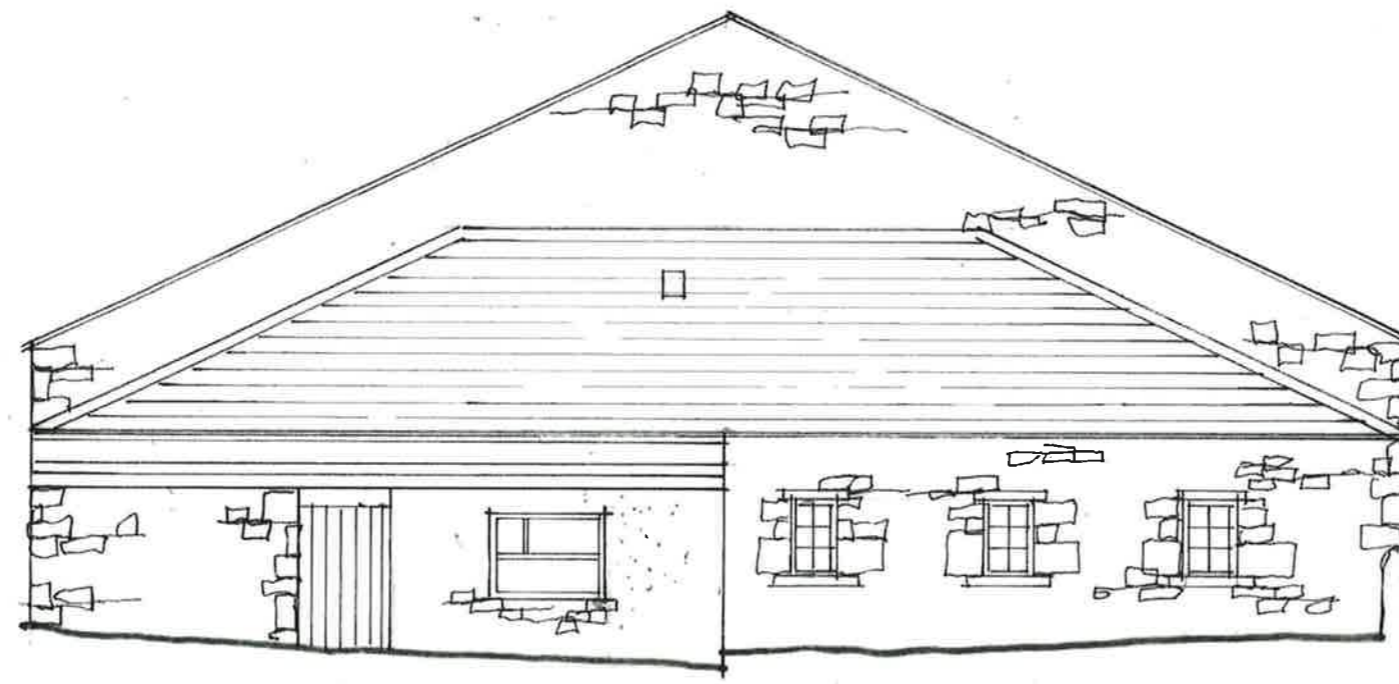

North west Elevation

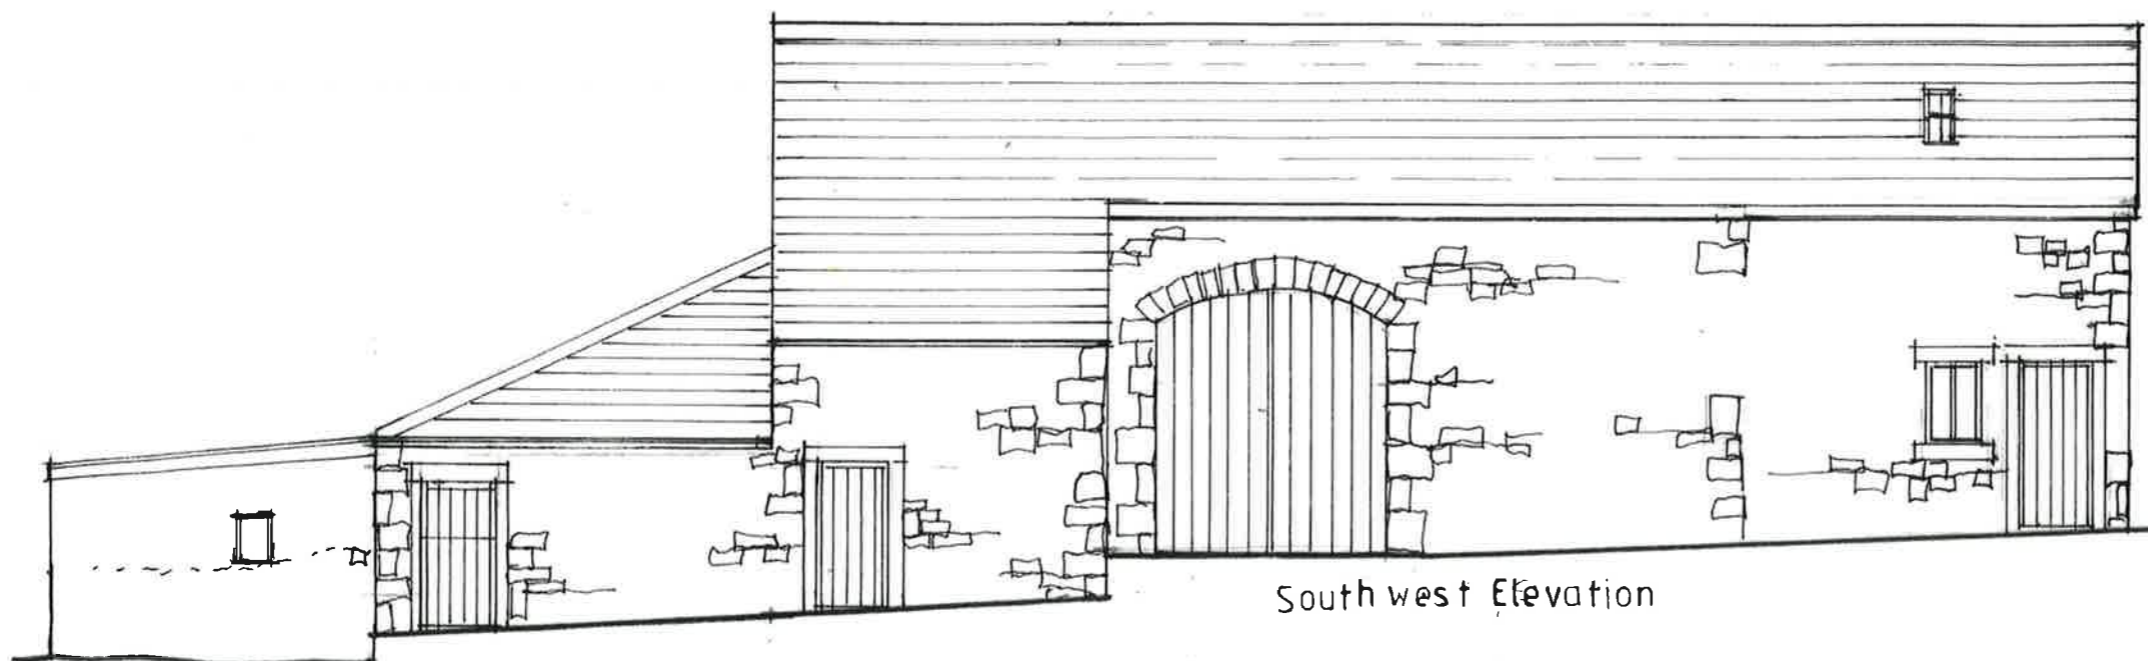

South west Elevation

Client

Mr B. MITCHELL

Job Title

PROPOSED PART CONVERSION OF BARN
PARKER PLACE FARM
PENDLETON ROAD
WISWELL

Drawing Title

Proposed Elevations

Scale

1:100

Date

feb 21

Drawn

spa
ARCHITECTS

SUNDERLAND PEACOCK & ASSOCIATES LTD.

HAZELMERE, PIMLICO ROAD, CLITHEROE,
LANCASHIRE, BB7 2AG
T 01200 423178 F 01200 427328
E info@sunderlandpeacock.com
www.sunderlandpeacock.com



6278

- 6