




Application for retrospective planning permission for the erection of a garden fence and planning permission for a garden room which could be built under permitted development.  
This drawing is to be only used for planning submission.

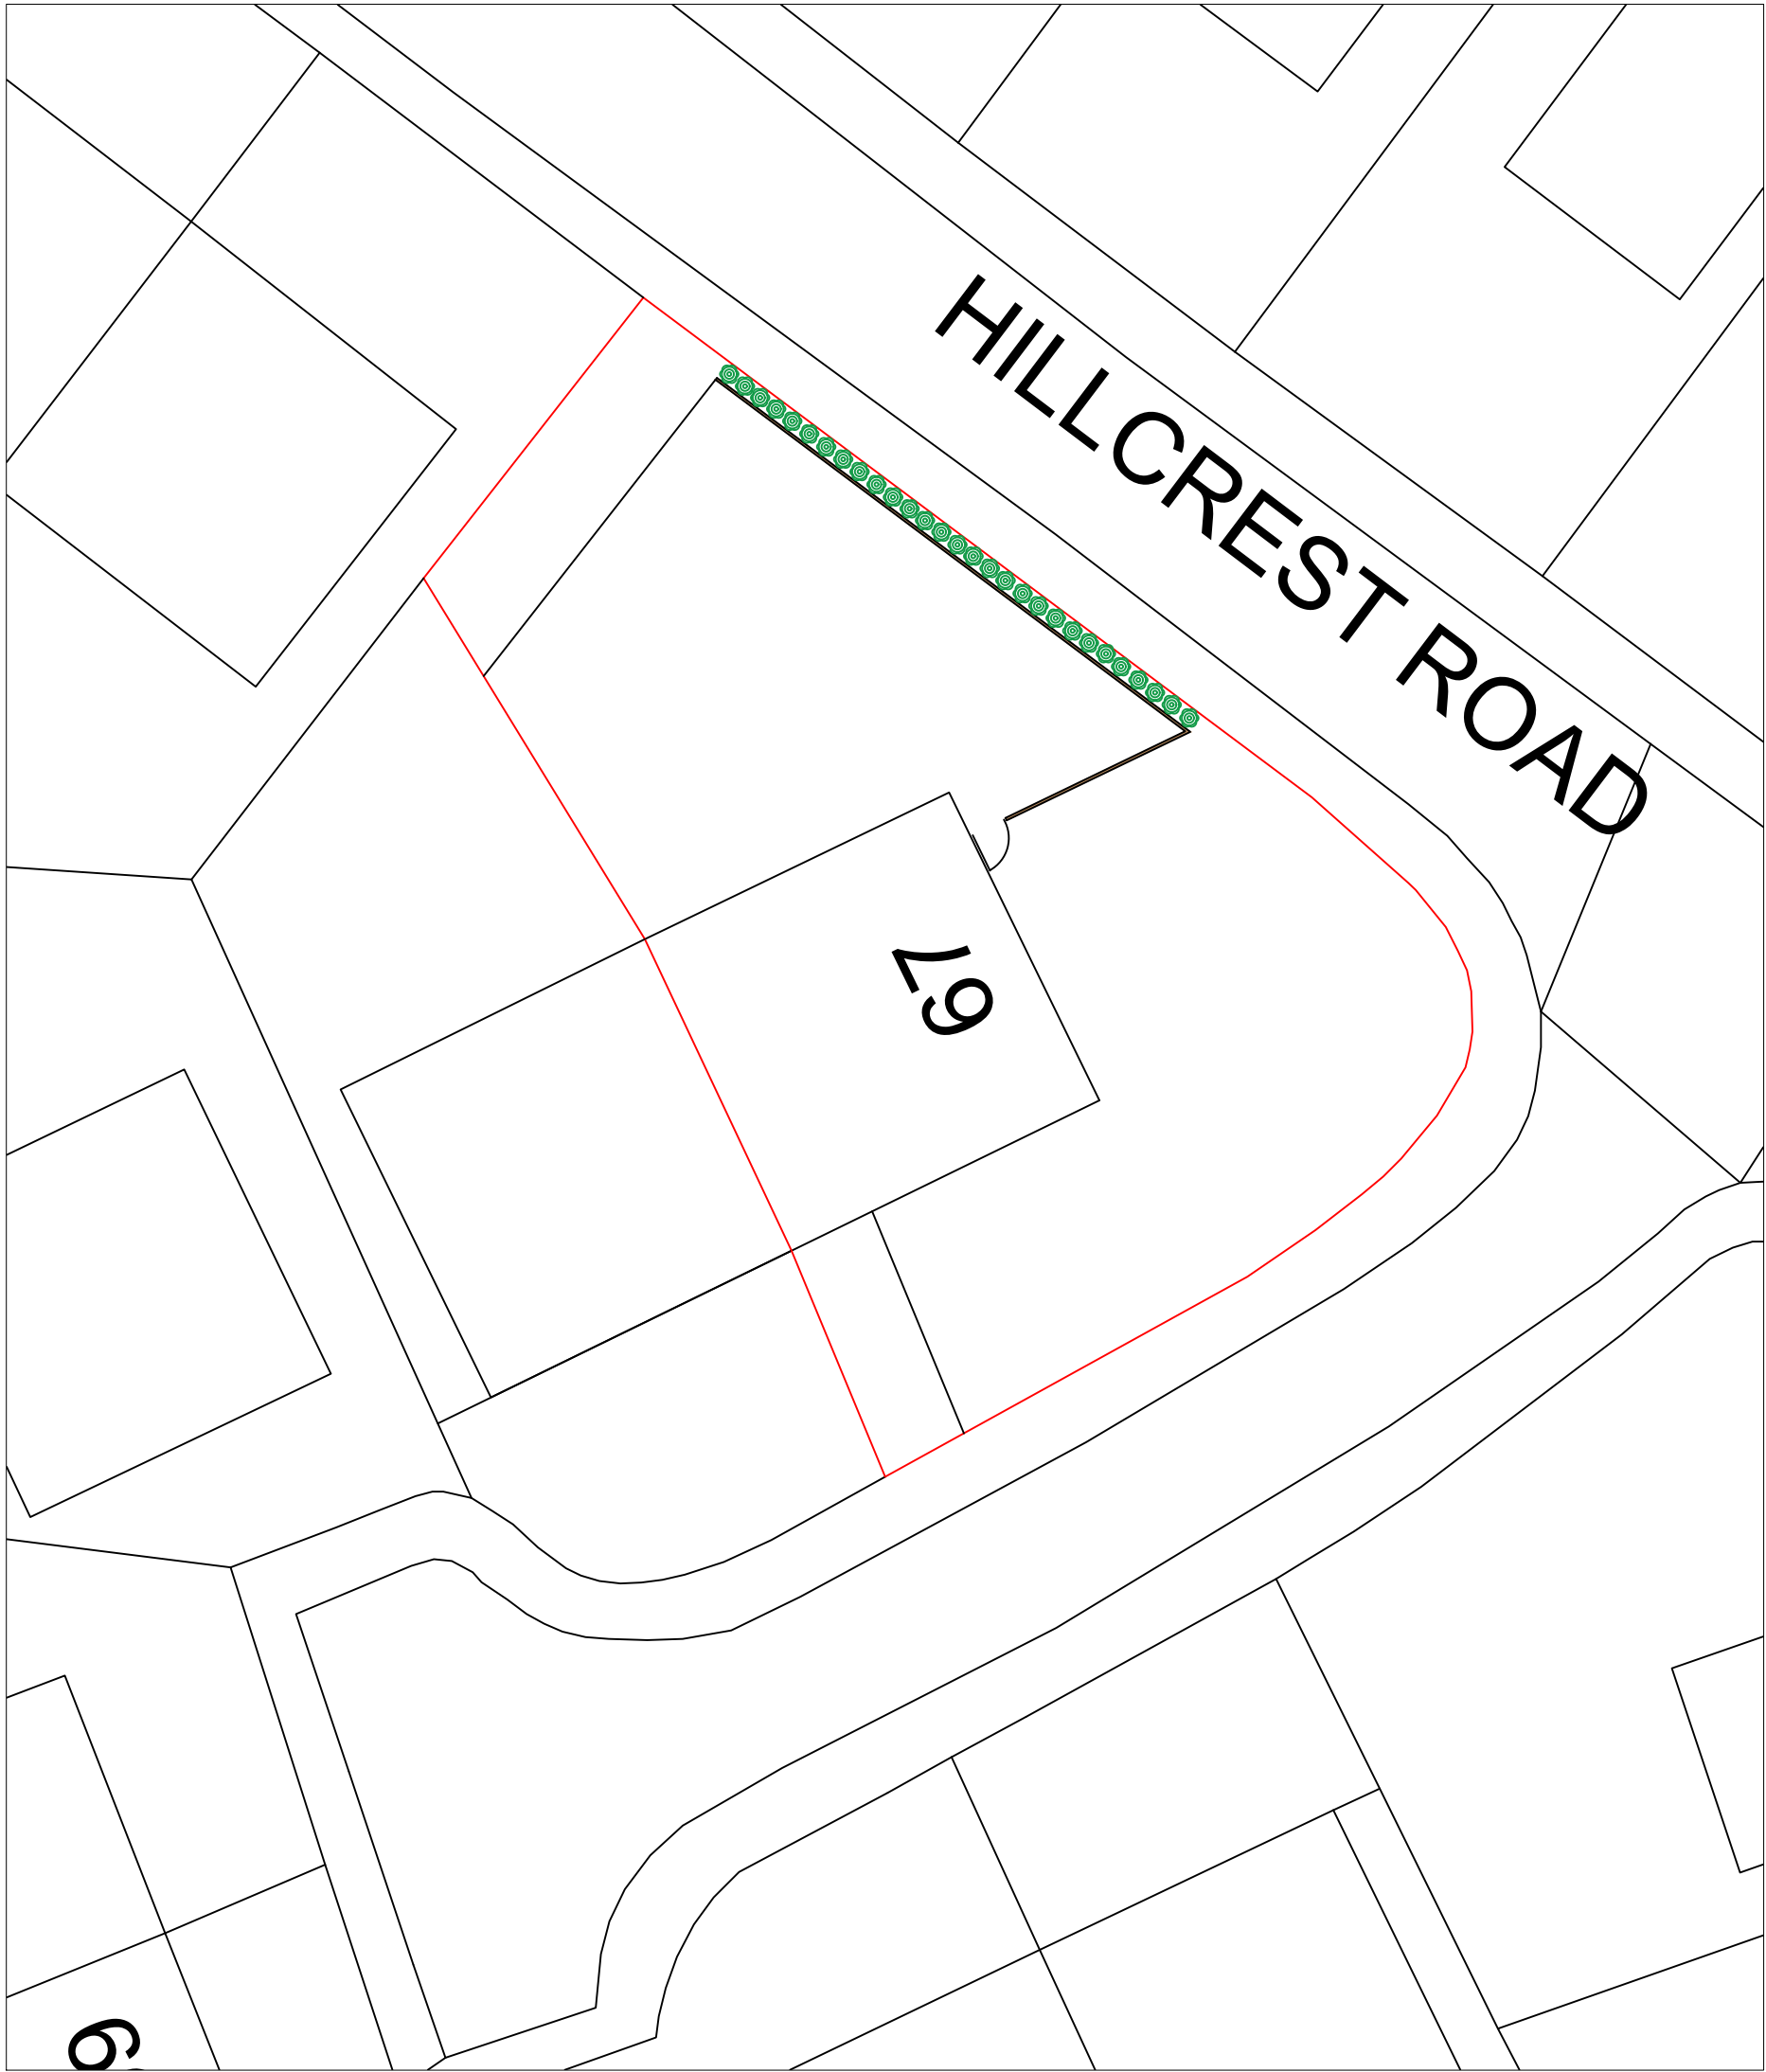


Existing Site Plan

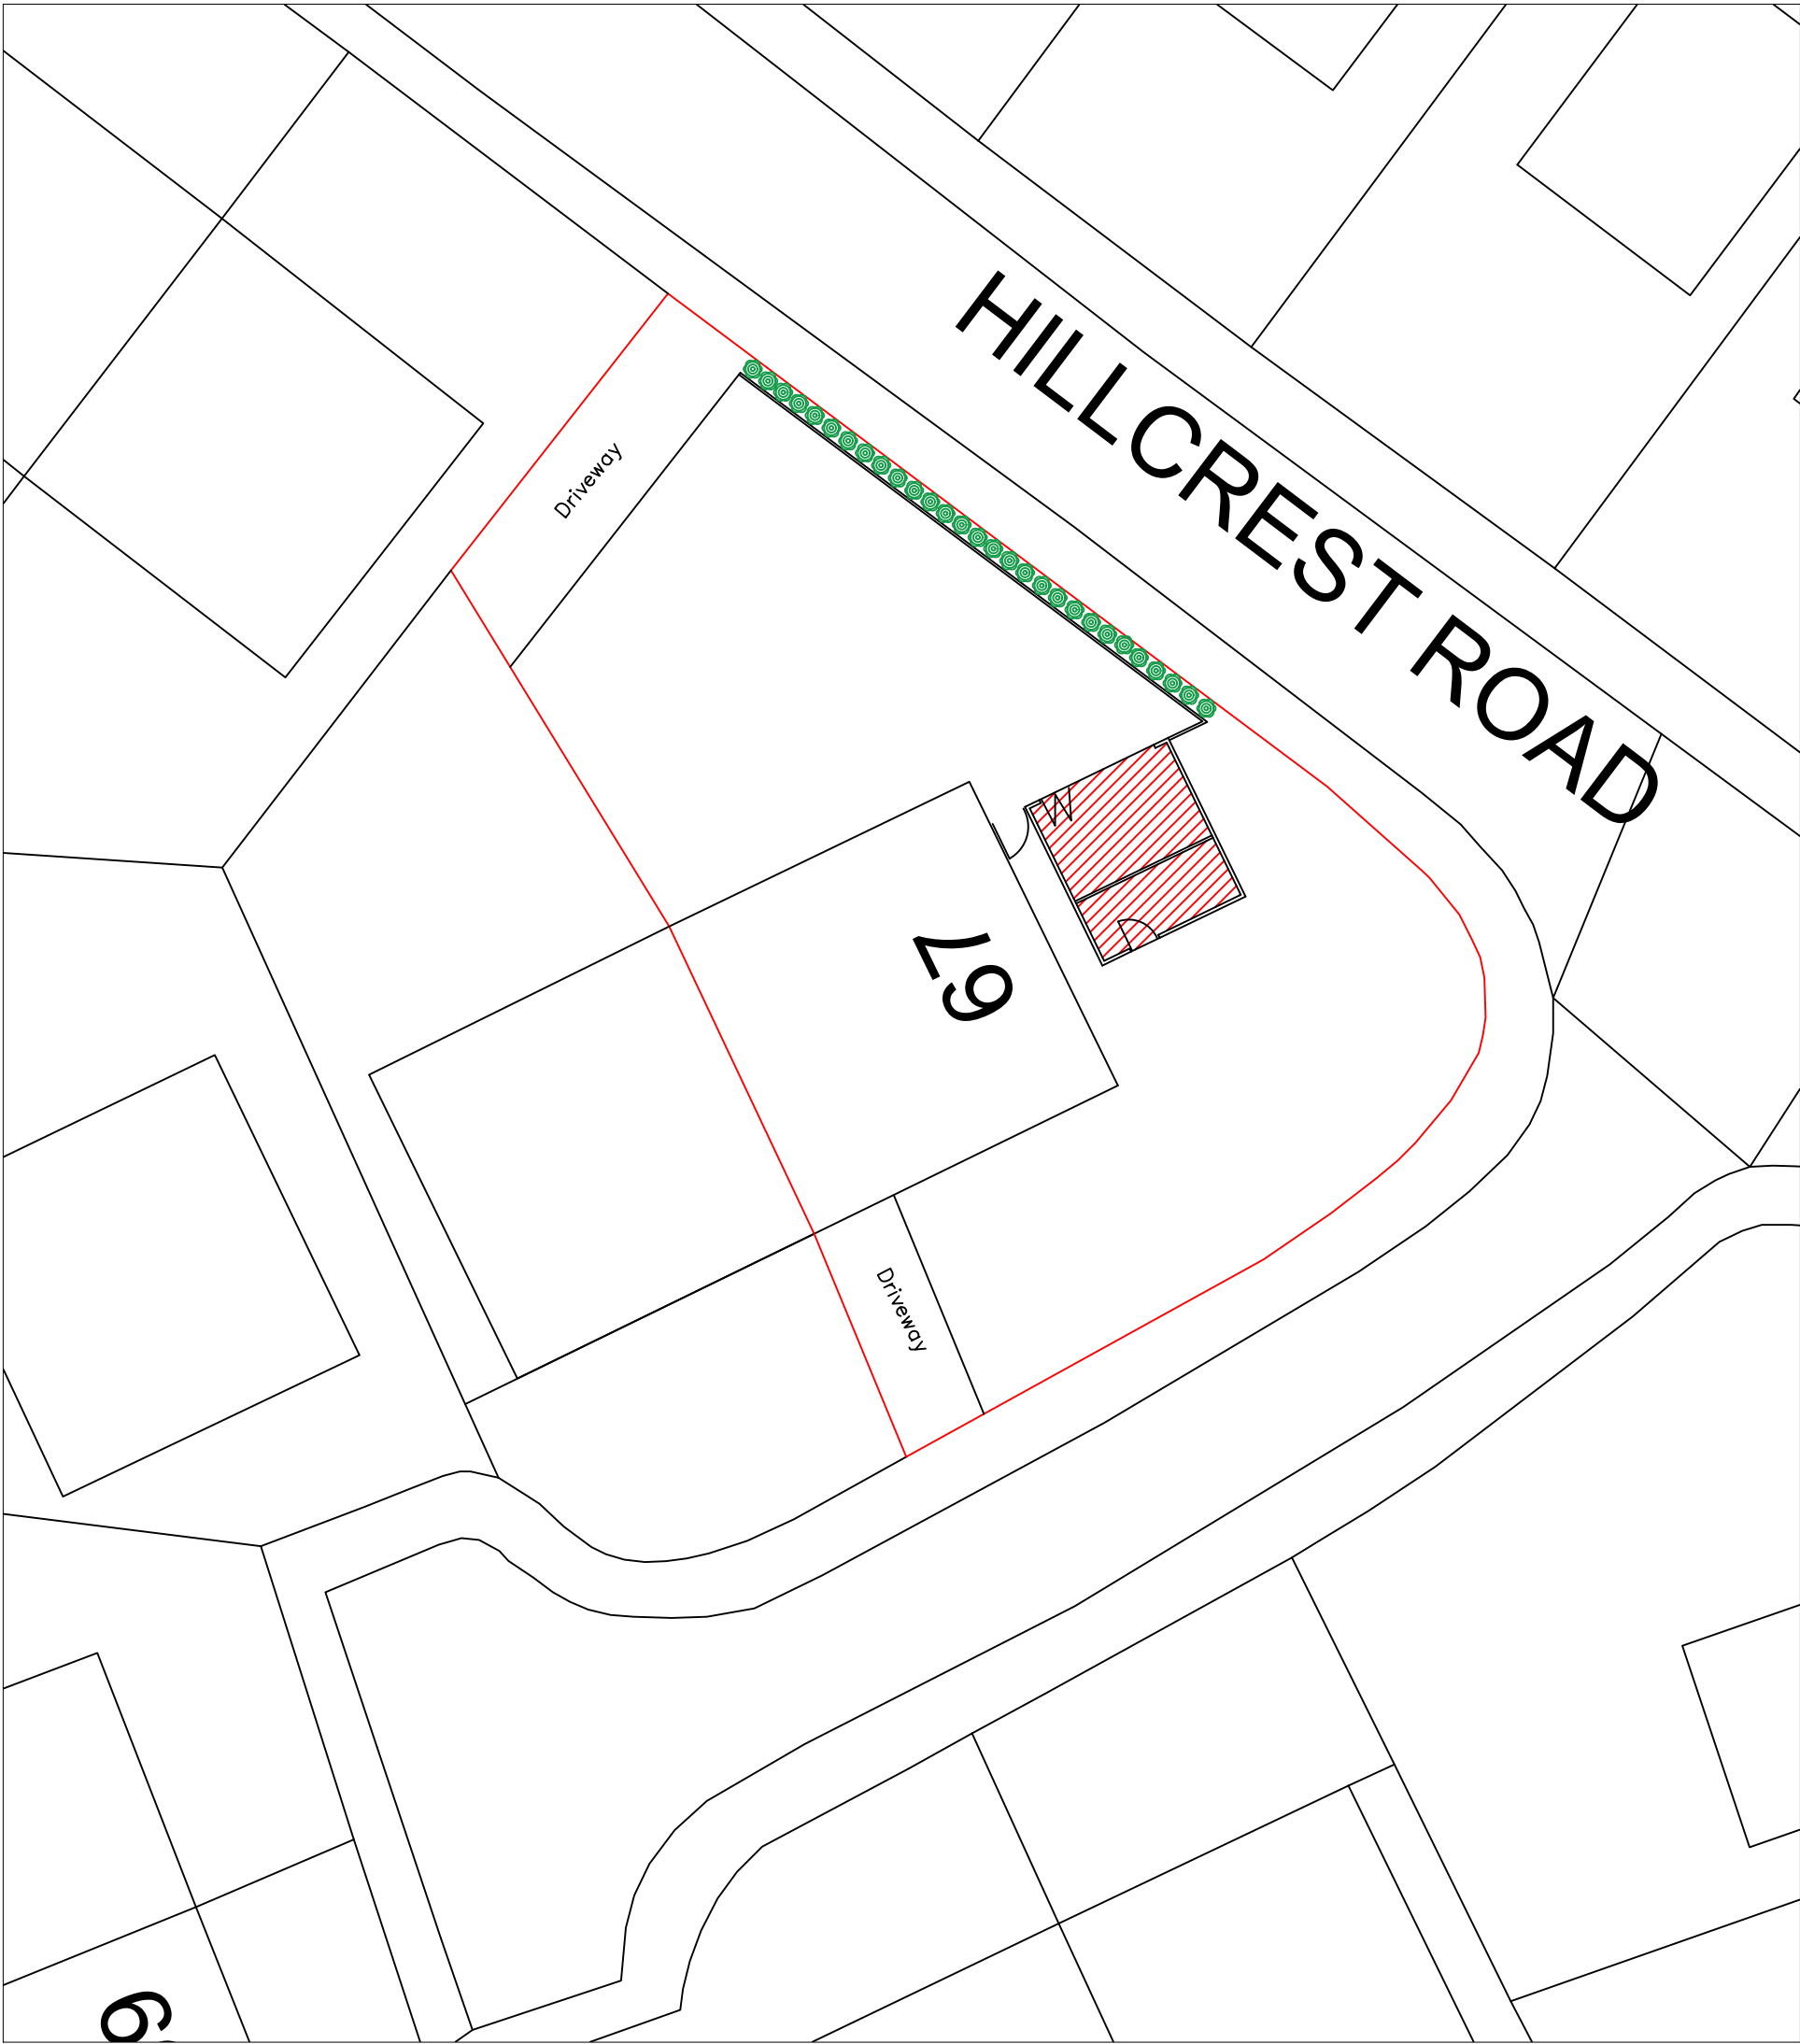

Proposed Site Plan

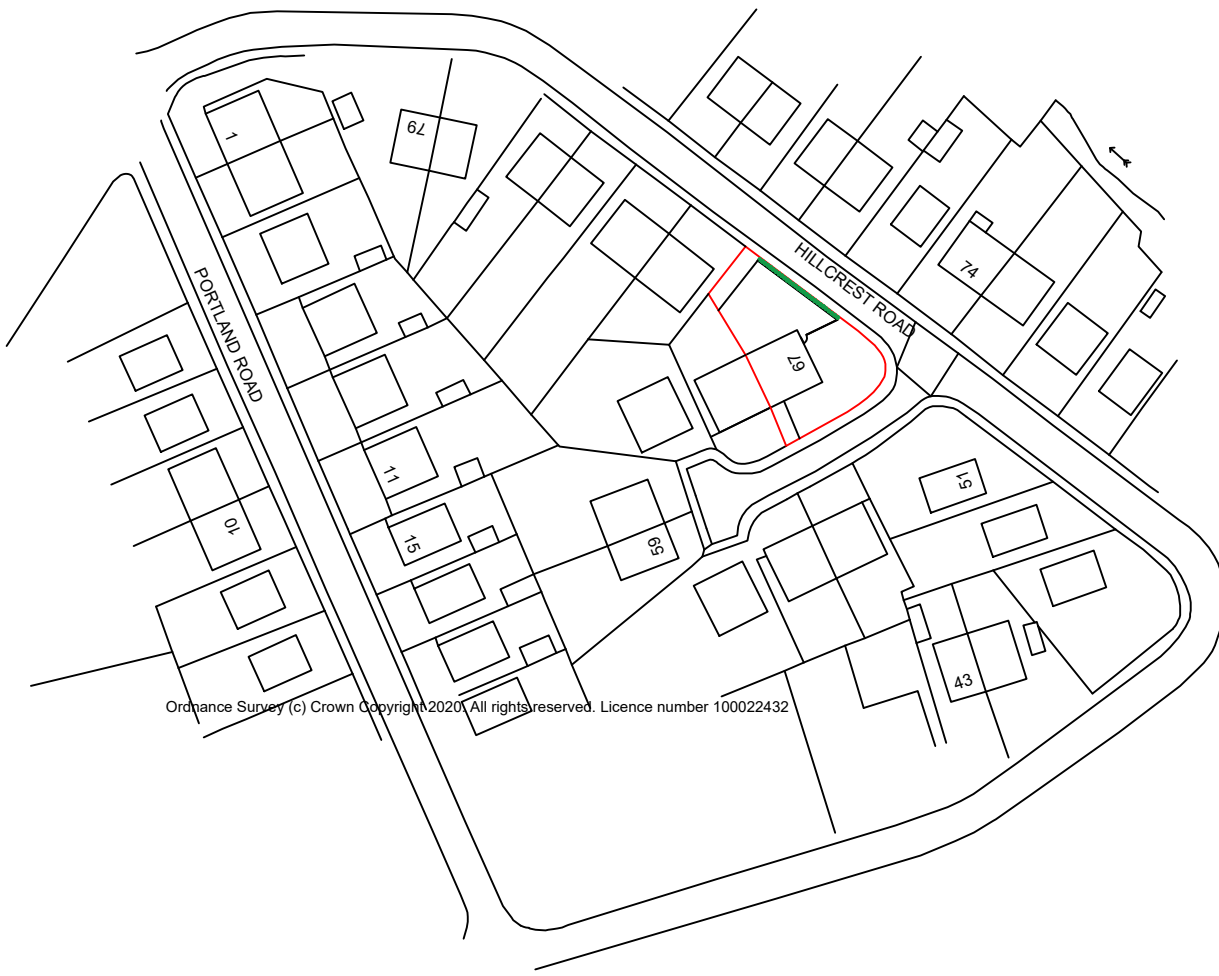

Location Plan 1:1250

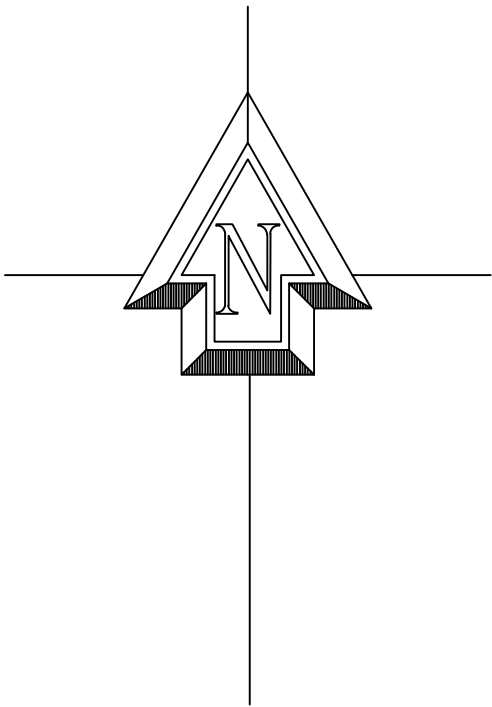

Proposed fence at :		
<b>67 Hillcrest Road</b>		
<b>Langho</b>		
<b>BB6 8EN</b>		
CLIENT:	Mr D Houliker	
DATE:	June 2021	
SCALE:	1:200 @ A1	
DWG No:	Fence & Garden Room Site Plans	
L.A:		
AMENDMENTS:		DATE:
<b>ENTWISTLE DESIGN SERVICES</b>		
7 Edgefield Astley Village Chorley PR7 1XH		Tel:01257 274976
E-Mail entwistledesign@aol.com		