




North West Elevation

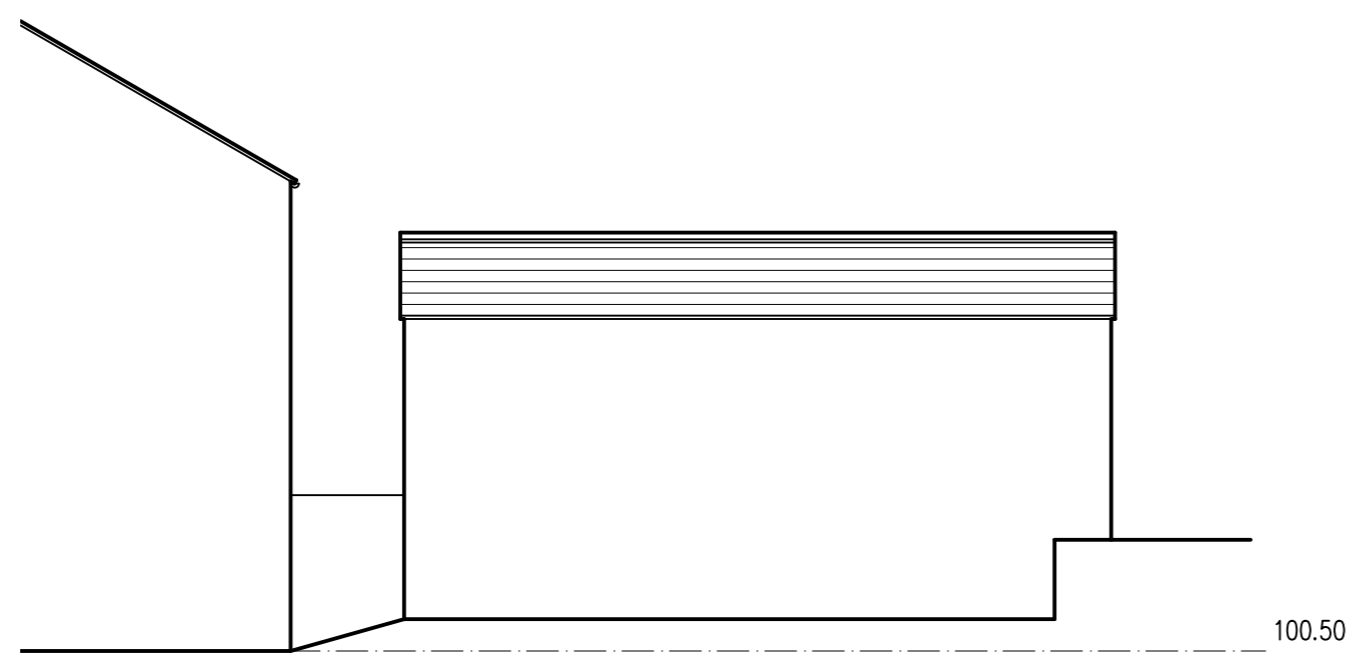


South West Elevation

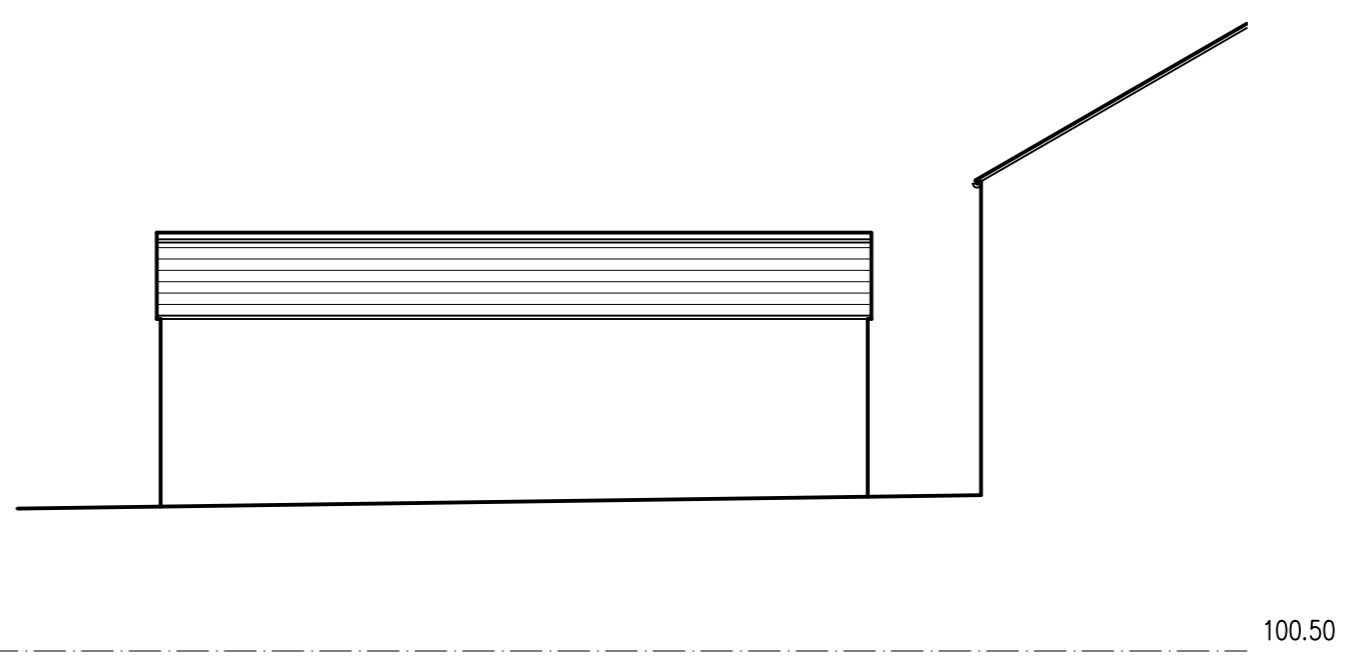

North East Elevation

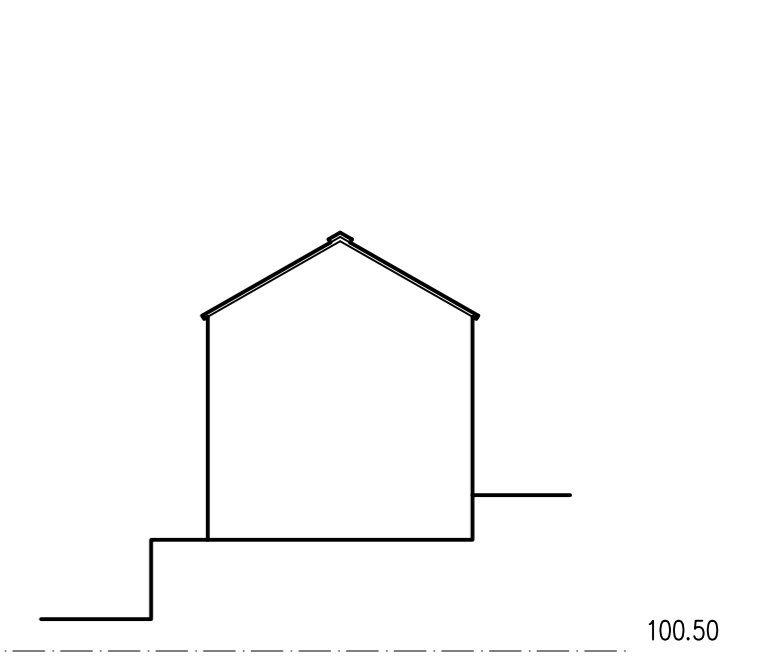


South East Elevation

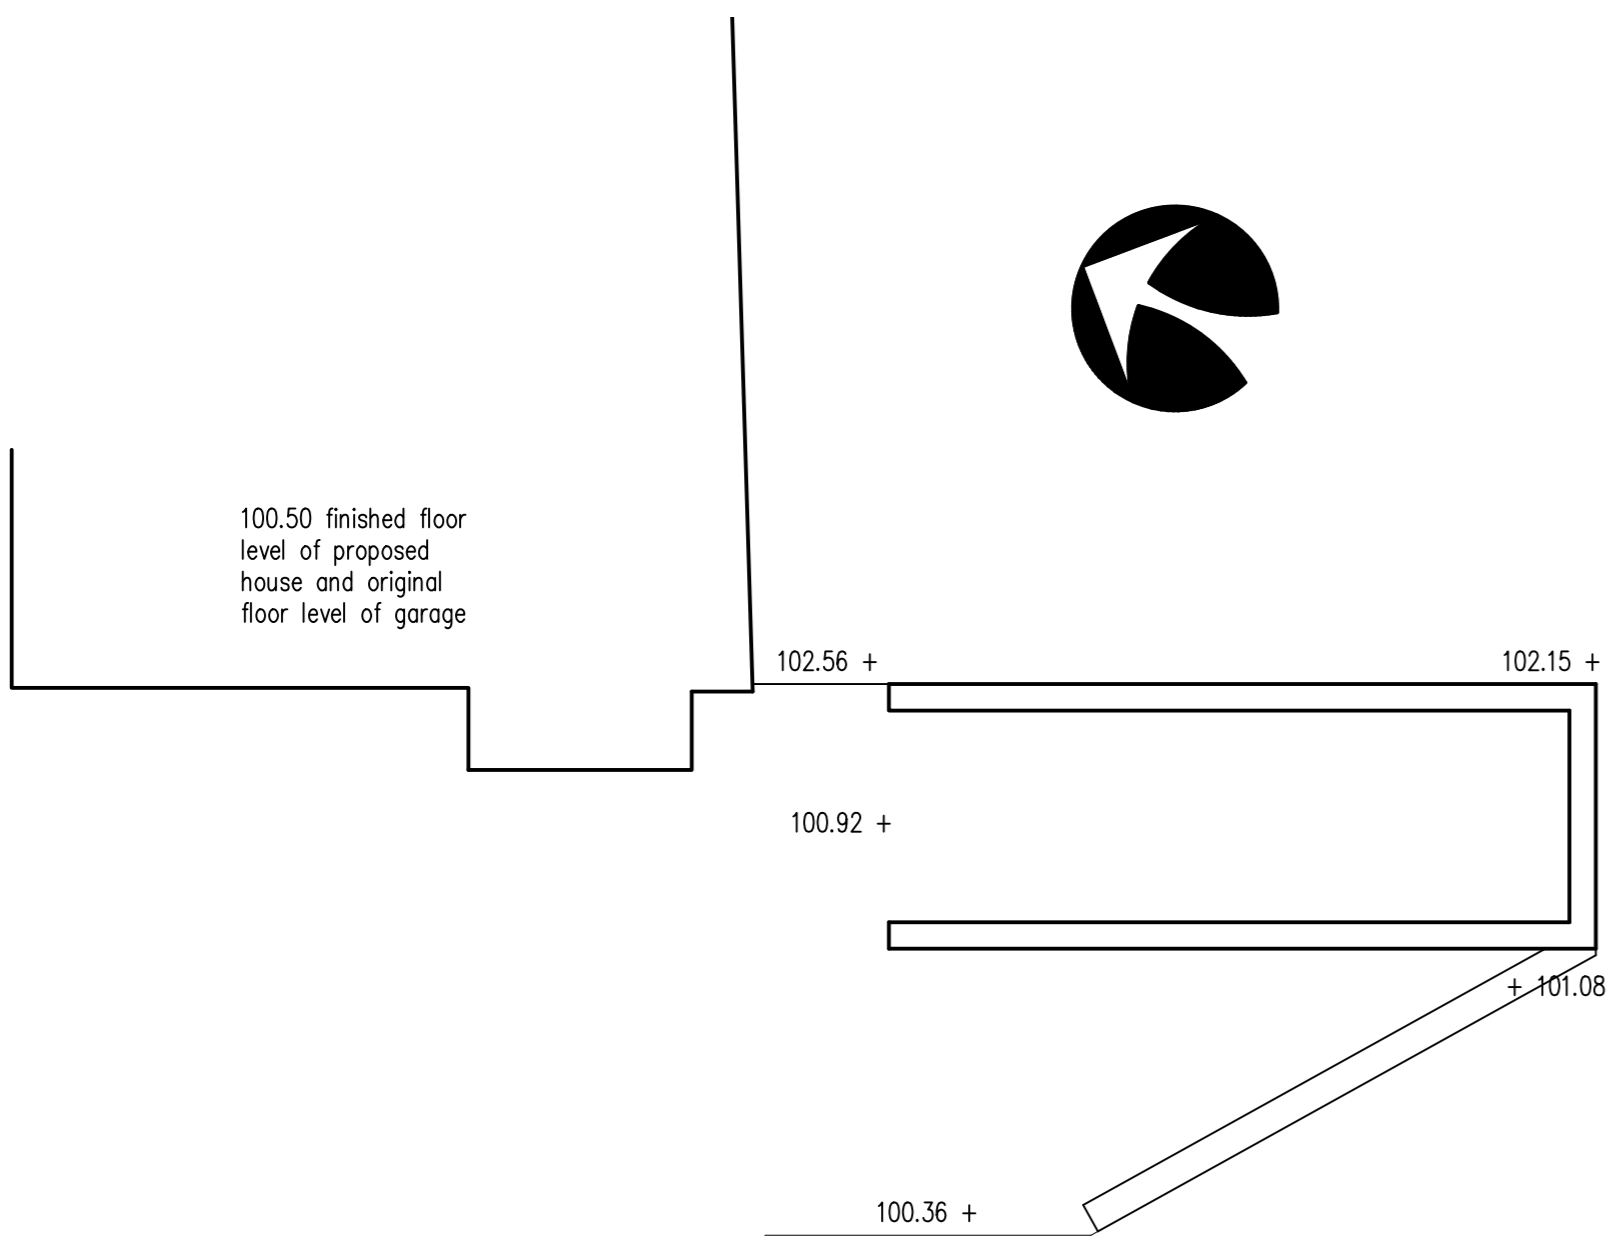

Plan

Revision	Date

**Stephen Craven Building Design**

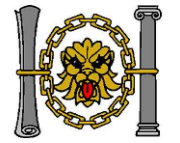

Chartered Architectural Technologist and Building Design Consultant

Town Hall, Market Place  
 Settle, North Yorkshire BD24 9EJ  
 Tel 01729 824754 Mobile 07763 766702  
 E-Mail [stephen.craven@tiscali.co.uk](mailto:stephen.craven@tiscali.co.uk)  
[www.stephencraven.org](http://www.stephencraven.org)

<b>job:</b> Proposed Conversion/Rebuild of Former Filling Station Sawley Road Chatburn BB		
<b>client:</b> Mr J Butler		
<b>drawing:</b>  Original Detached Garage Survey		
<b>scale:</b> 1:50 @ A2	<b>date:</b> 04/21	<b>drawn:</b> smc
<b>job no:</b> 07/2020	<b>drawing no:</b> 20	<b>rev:</b> -