



PROPOSED FRONT ELEVATION


PLANNING NOTES
 THE PROPOSAL DEMONSTRATES DEMOLITION WORK AT THE SIDE OF THE HOUSE TO REMOVE THE GARAGE AND SLAB 100% AND THE CONSTRUCTION OF A SINGLE STOREY EXTENSION.
 THE PROPOSAL WILL ACCOMMODATE A NEW BEDROOM AND ENSUITE AREA.
 THE MATERIALITY WILL MATCH THE EXISTING HOUSE AND THE EXISTING FIRST FLOOR WINDOWS ON THE GABLE ARE TO REMAIN
 AN ADDITIONAL CAR PARKING SPACE WILL BE CREATED AS SHOWN ON THE SITE PLAN ACCOMPANYING THE APPLICATION

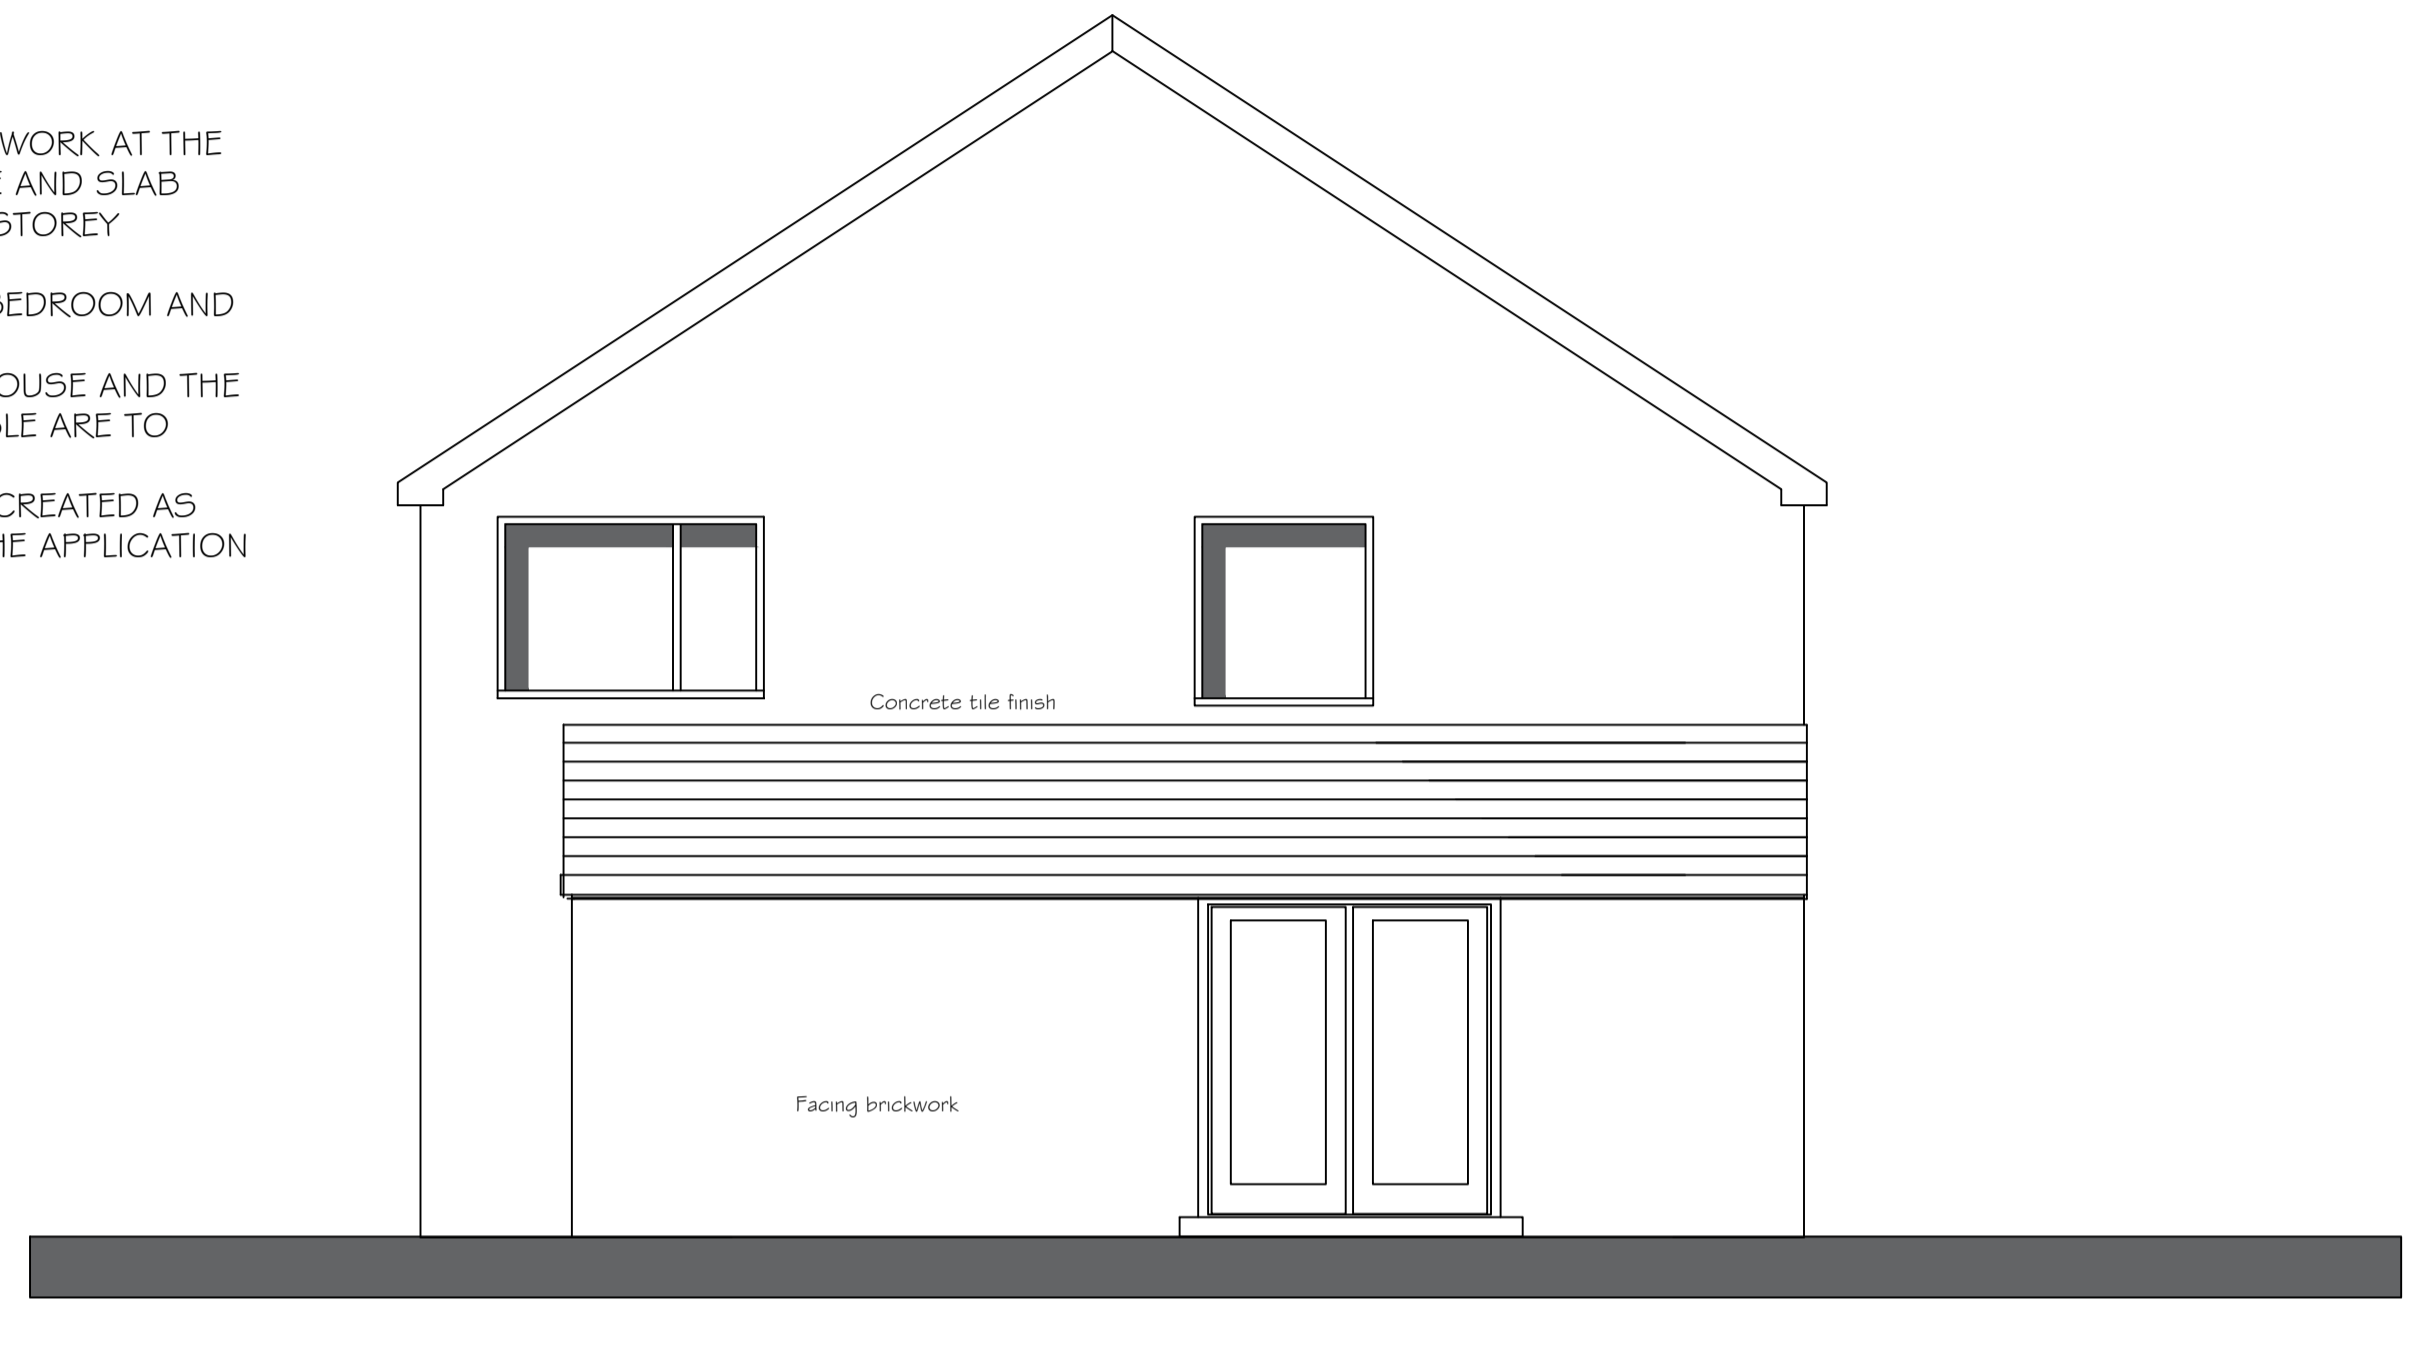

PROPOSED SIDE ELEVATION

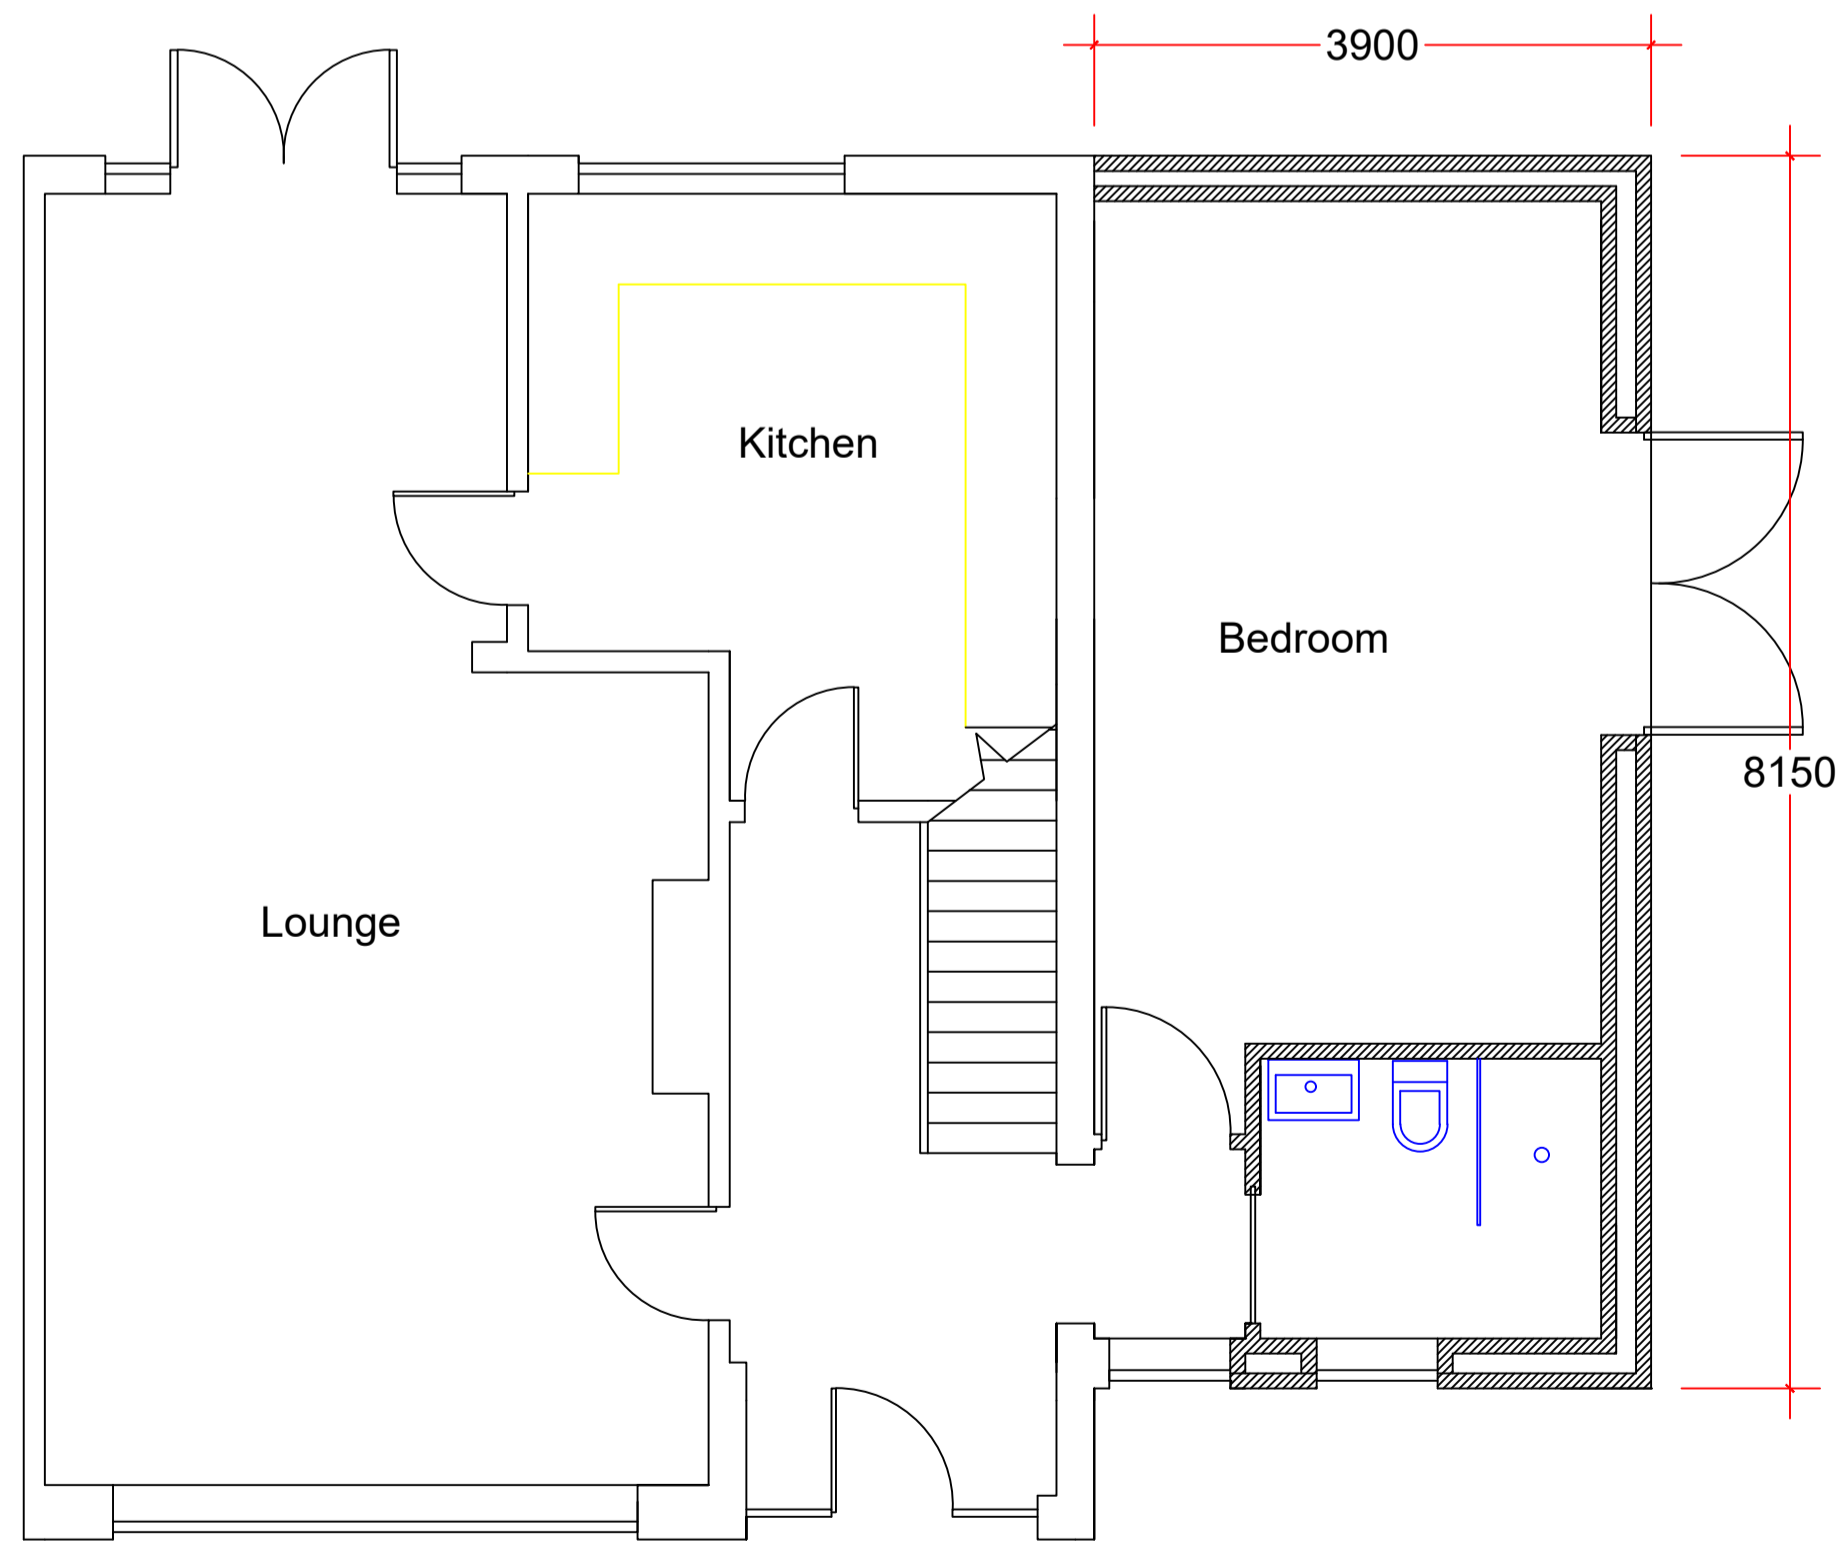

PROPOSED GROUND FLOOR PLAN

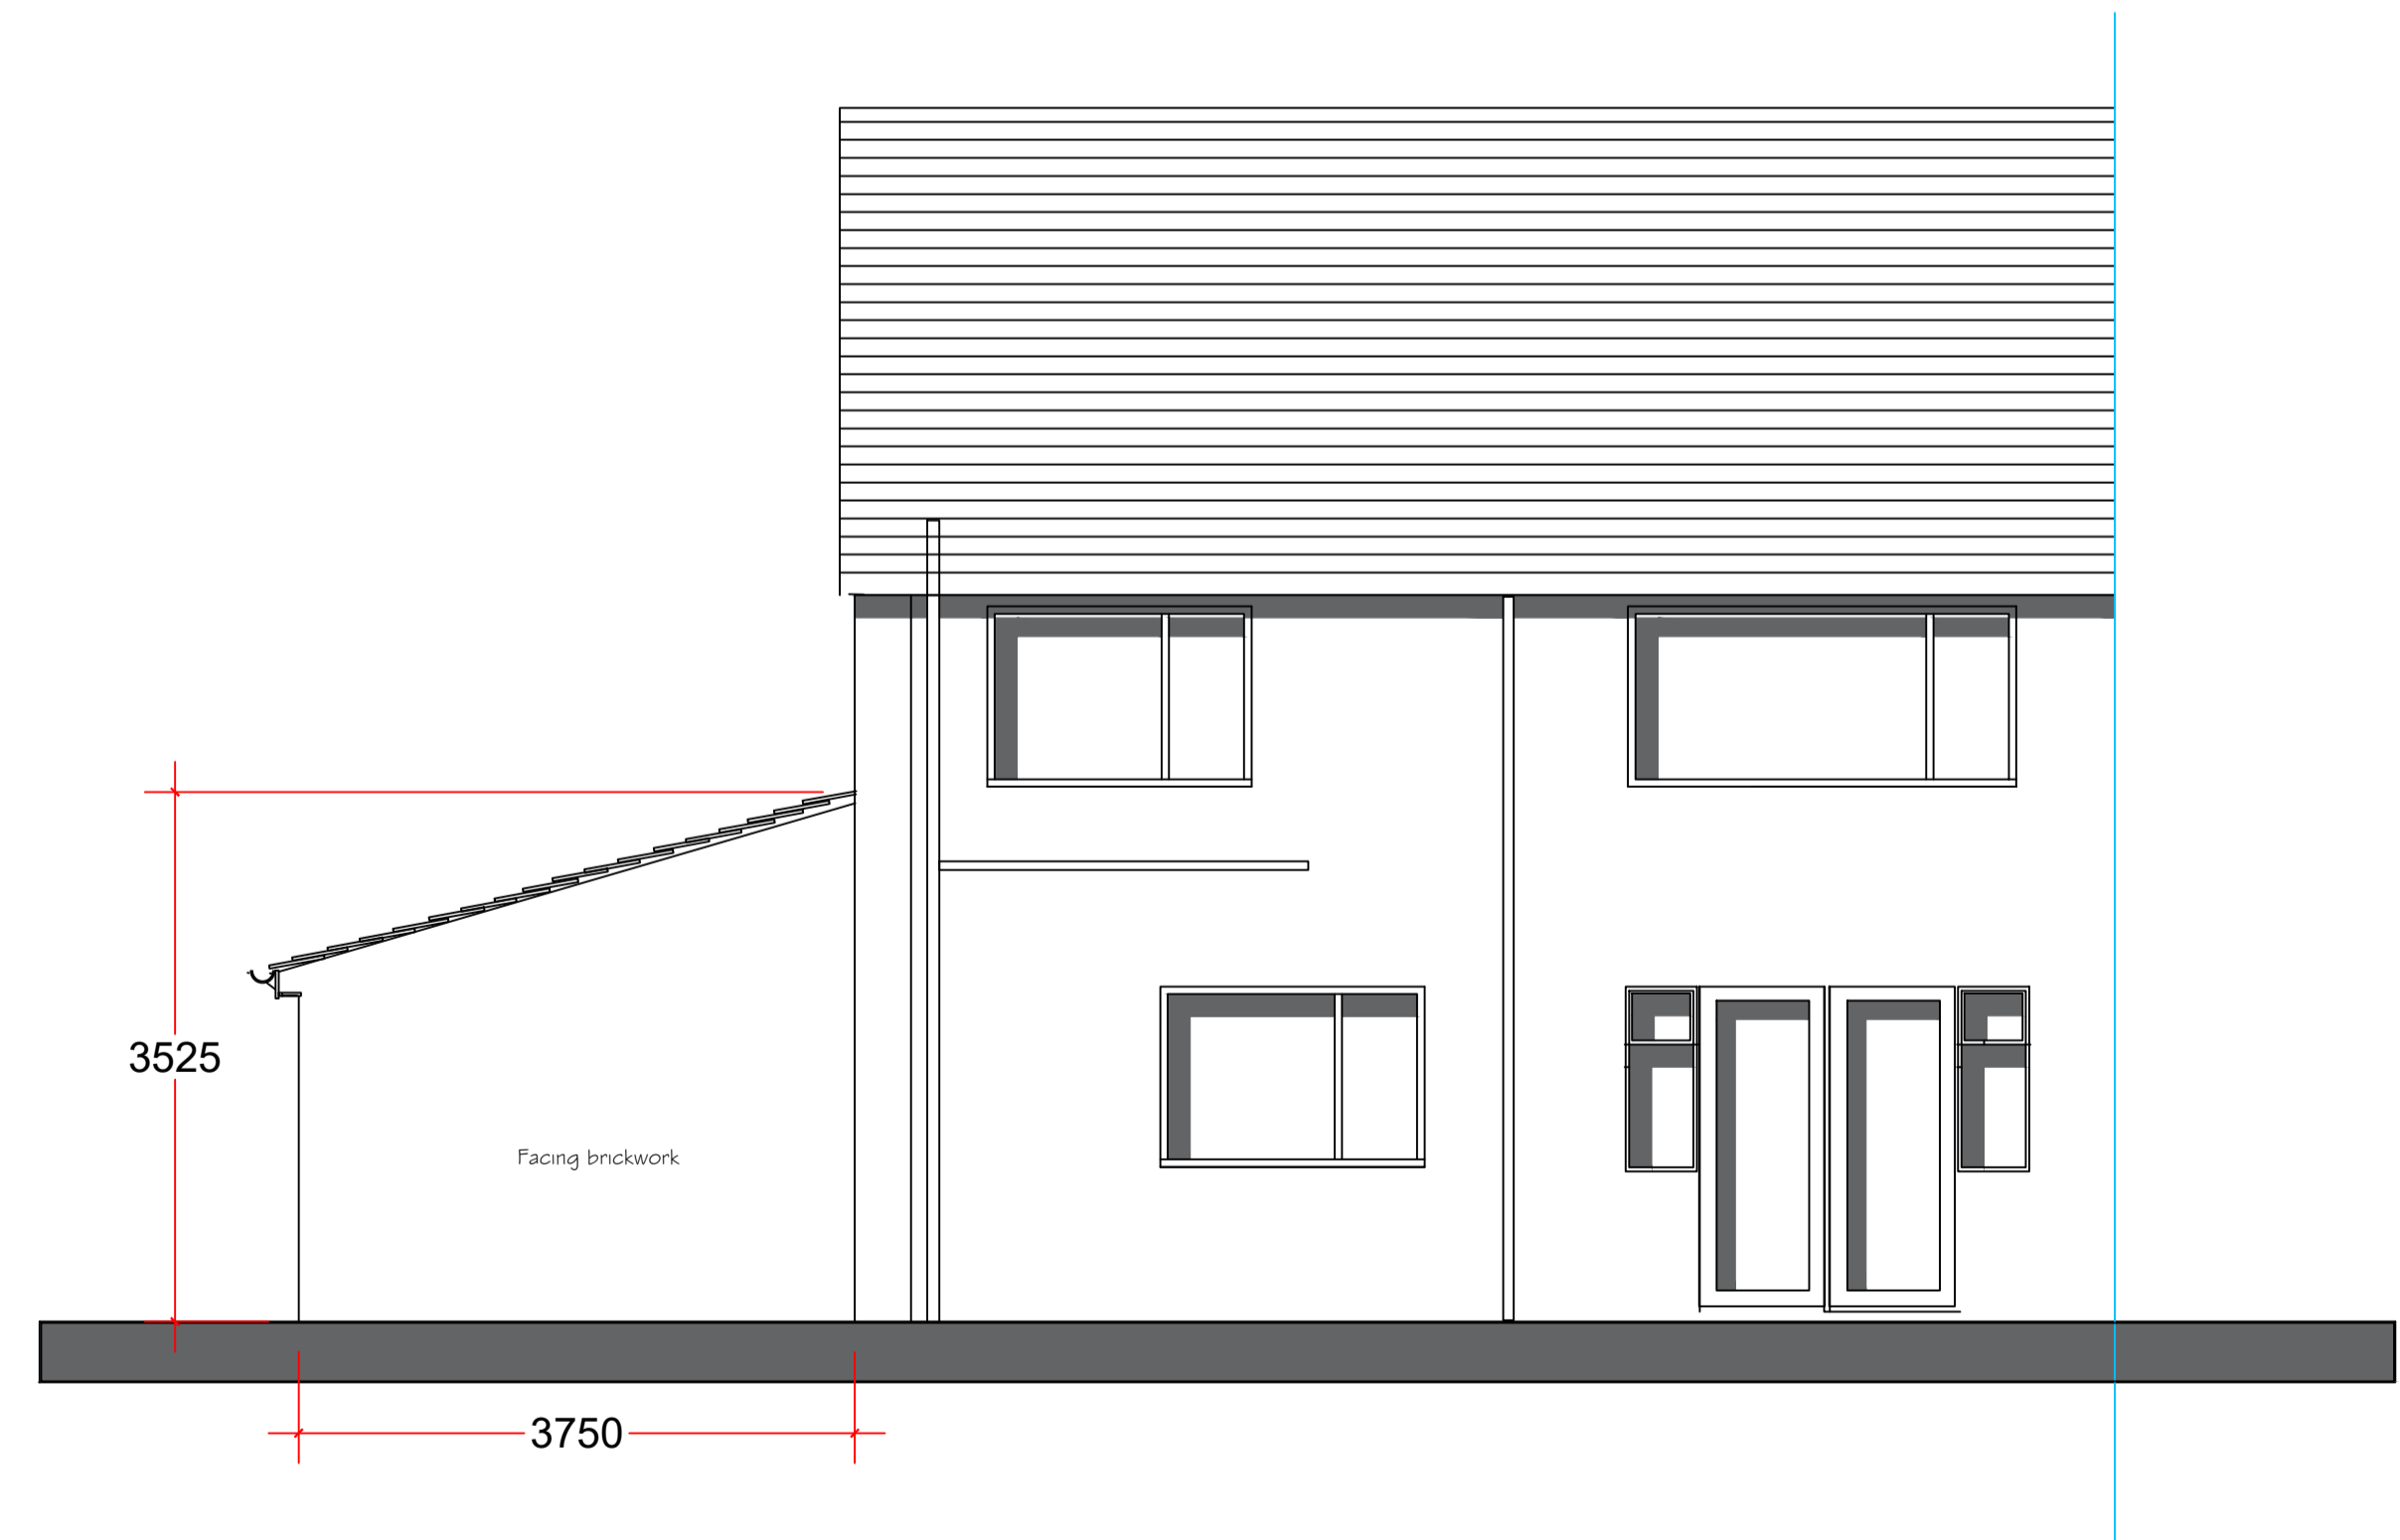

PROPOSED REAR ELEVATION

Notes.		
FOR PLANNING APPROVAL ONLY REFER TO THE SITE PLAN ALSO		
Project . 22 PINDER CLOSE WADDINGTON LANCASHIRE		
Client. CHRIS LORD		
Drawing title: PROPOSED PLAN AND ELEVATIONS		
Status.		
Scale. 1:50 AT A1		
Drawn by:	Checked:	PH
Date. 23/04/21		
Project no. PHA/610	Fig. no. 200	Rev.