



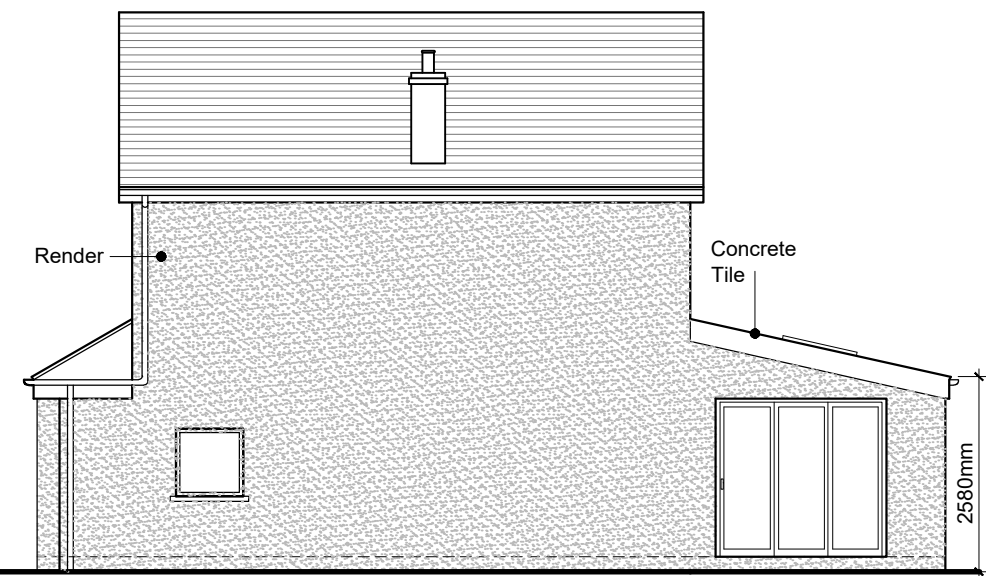

PROPOSED SOUTH WEST ELEVATION
Scale 1:100

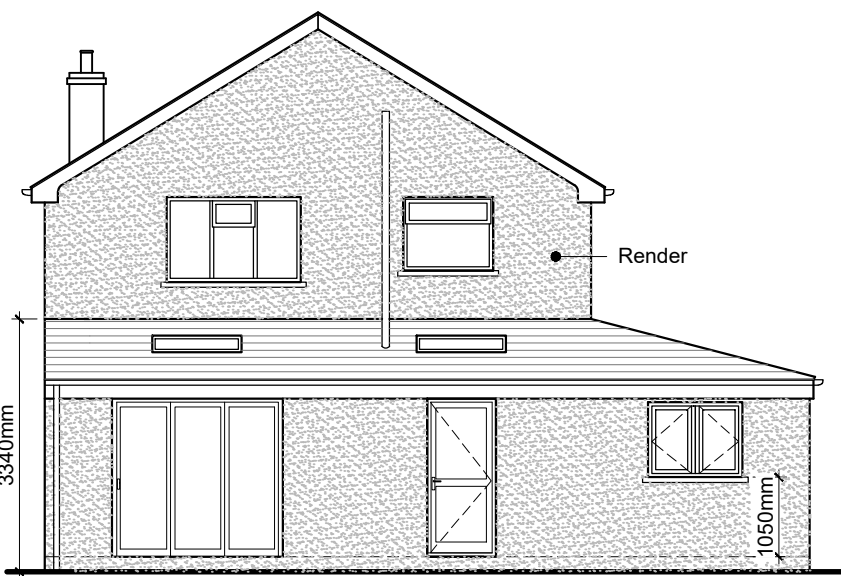


PROPOSED SOUTH EAST ELEVATION
Scale 1:100



PROPOSED NORTH EAST ELEVATION
Scale 1:100



PROPOSED NORTH WEST ELEVATION
Scale 1:100

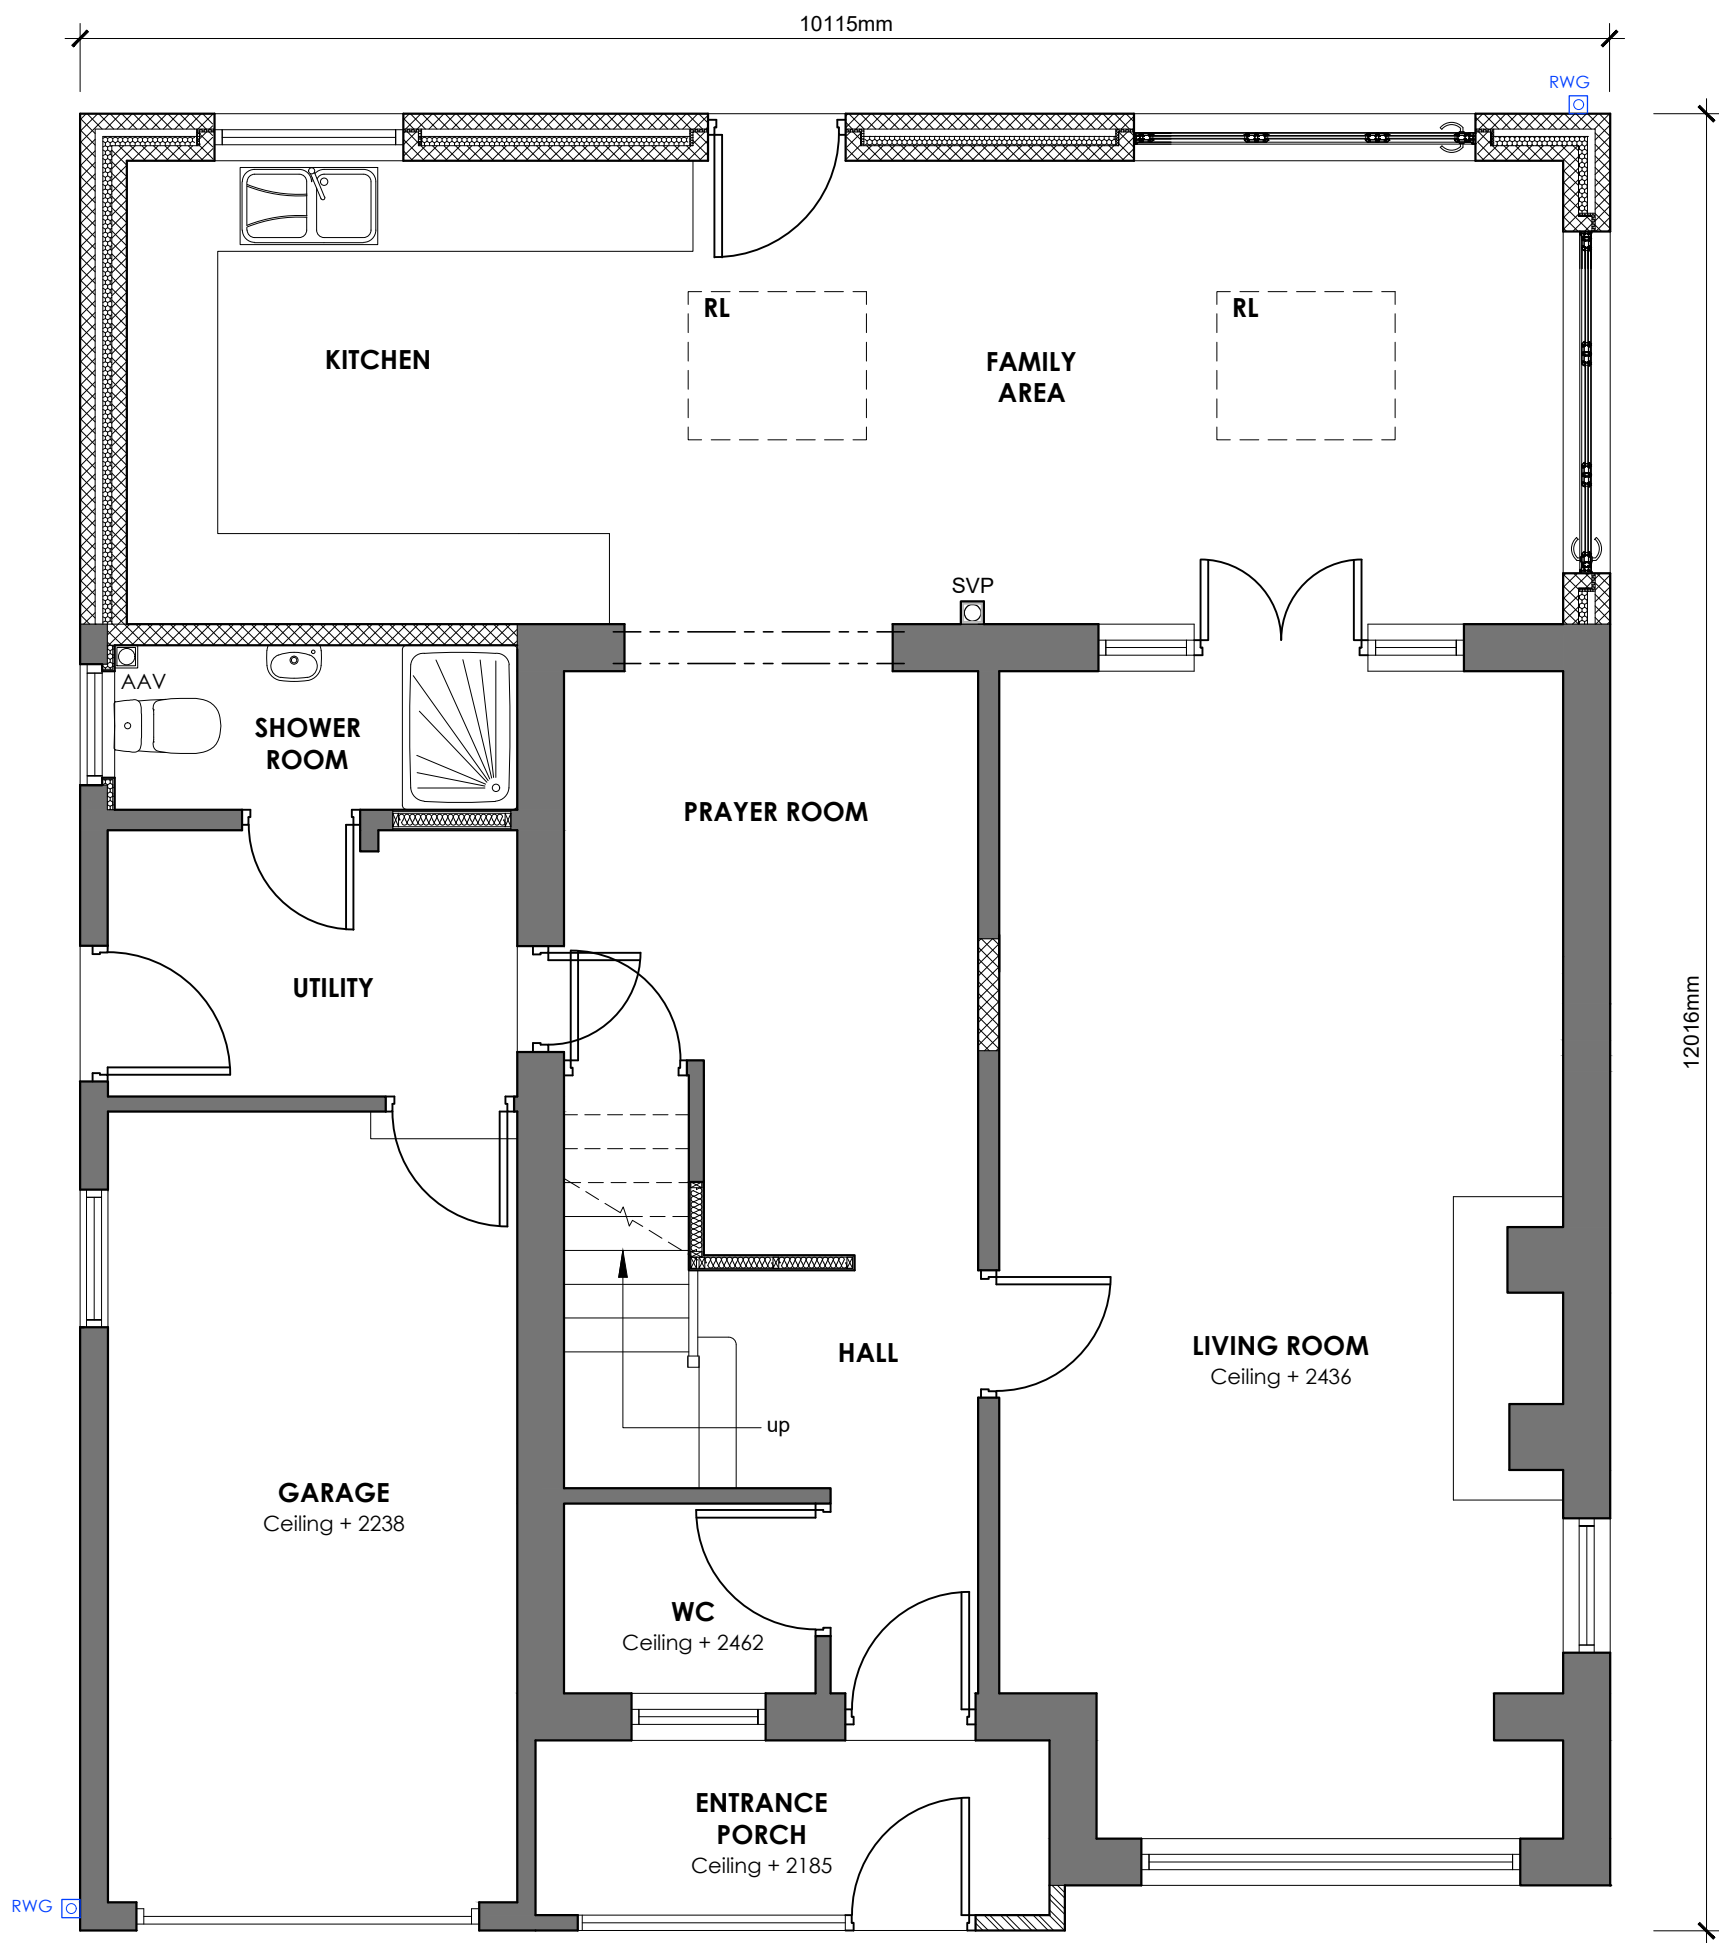

PROPOSED GROUND FLOOR PLAN
Scale 1:50

A	PRG	Updated following client consultation	11.05.2021
rev	by	revision	date

Client	Mr P. KANNAN & MRS V. RAMASAMY
Job Title	Proposed Extension and Internal Alterations to No.19 Bleasdale Avenue Clitheroe

Drawing Title
PROPOSED PLAN AND ELEVATIONS

Scale	Date	Drawn
Various @ A1	May 2021	Paul Gudgeon



SUNDERLAND PEACOCK ARCHITECTS

SUNDERLAND PEACOCK & ASSOCIATES LTD.
HAZELMERE, PIMLICO ROAD, CLITHEROE
LANCASHIRE, BB7 2AG
T 01200 423178 F 01200 427328
E info@sunderlandpeacock.com
www.sunderlandpeacock.com



6072 - 03A