




GROUND FLOOR PLAN PROPOSED

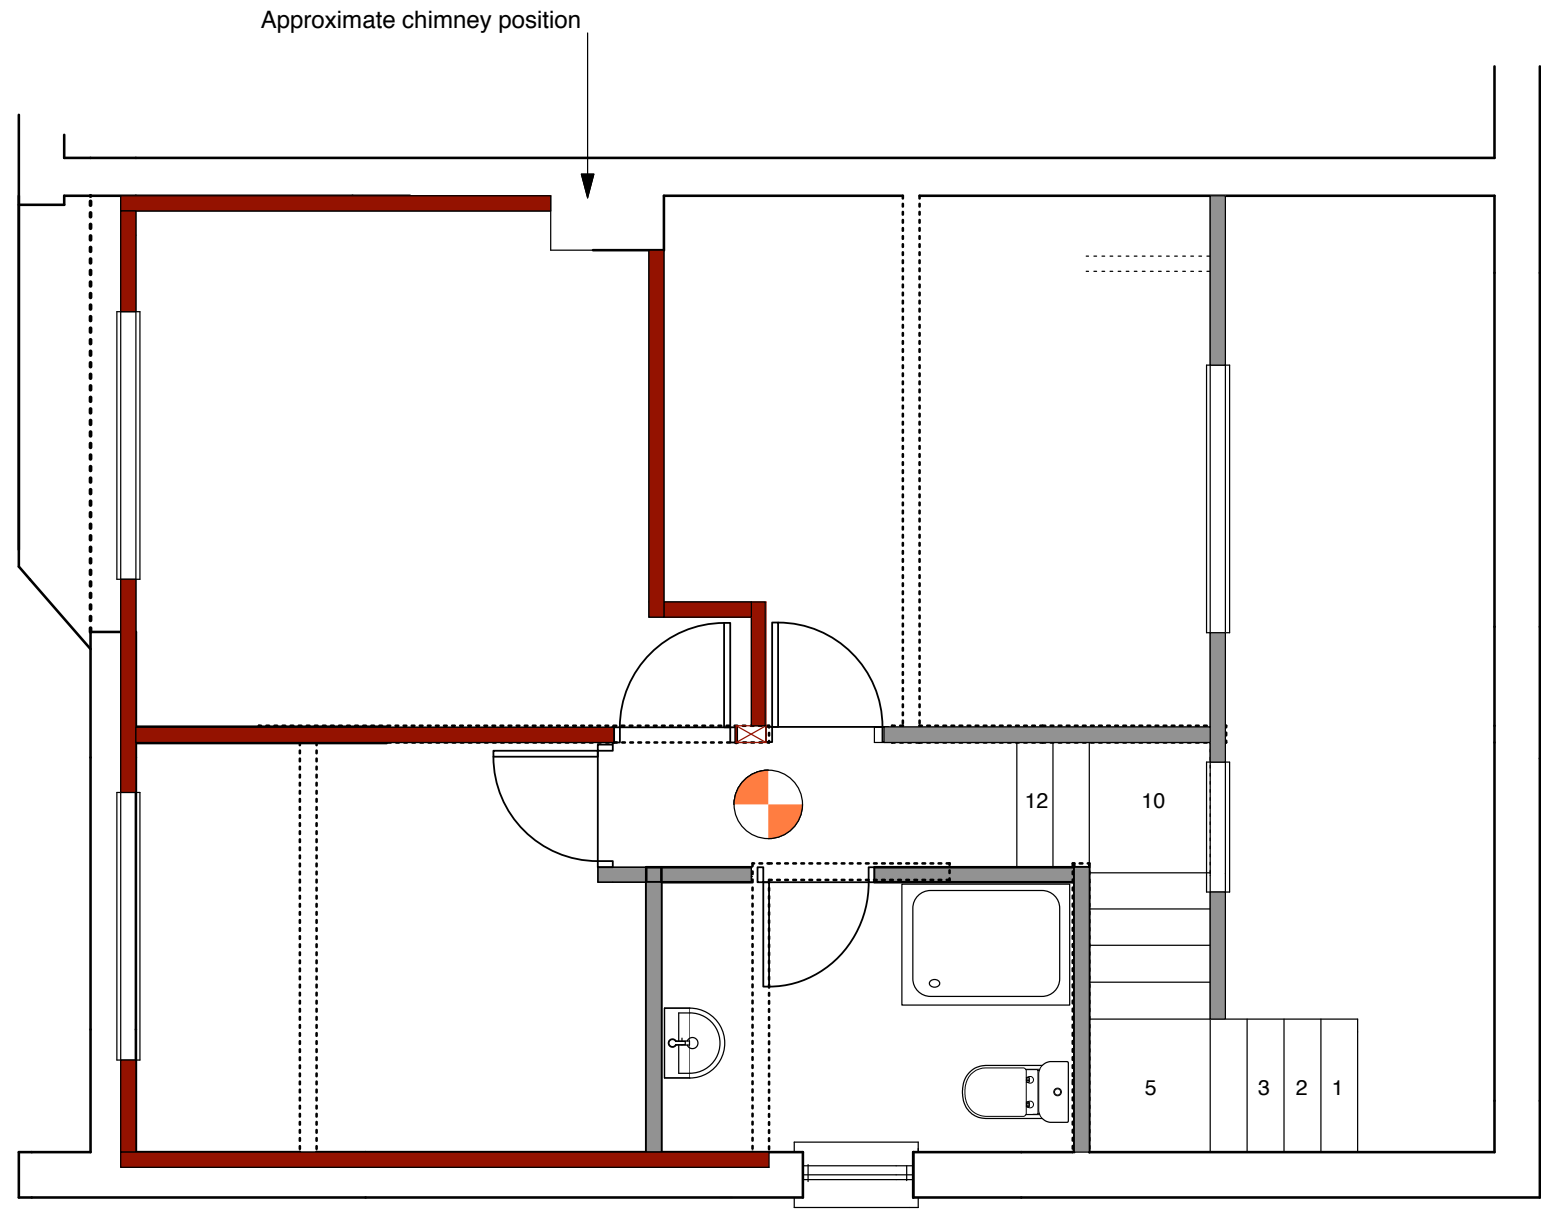


FIRST FLOOR PLAN PROPOSED

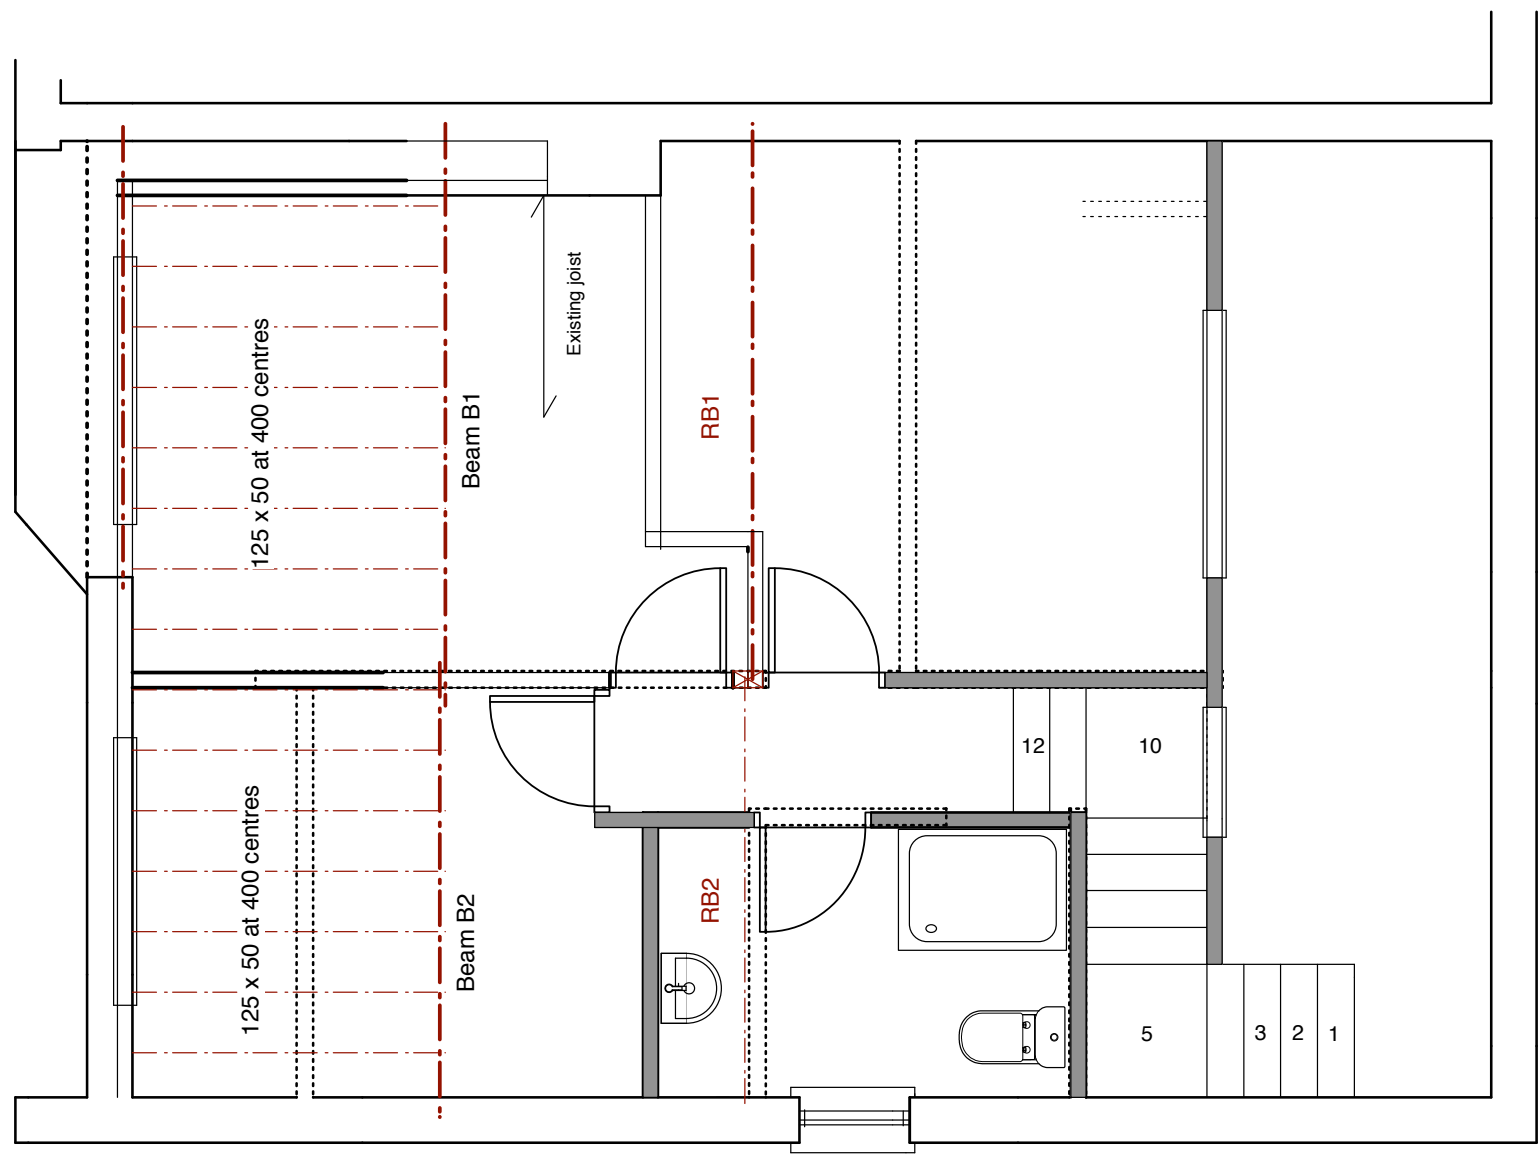


FIRST FLOOR JOIST & BEAM LAYOUT

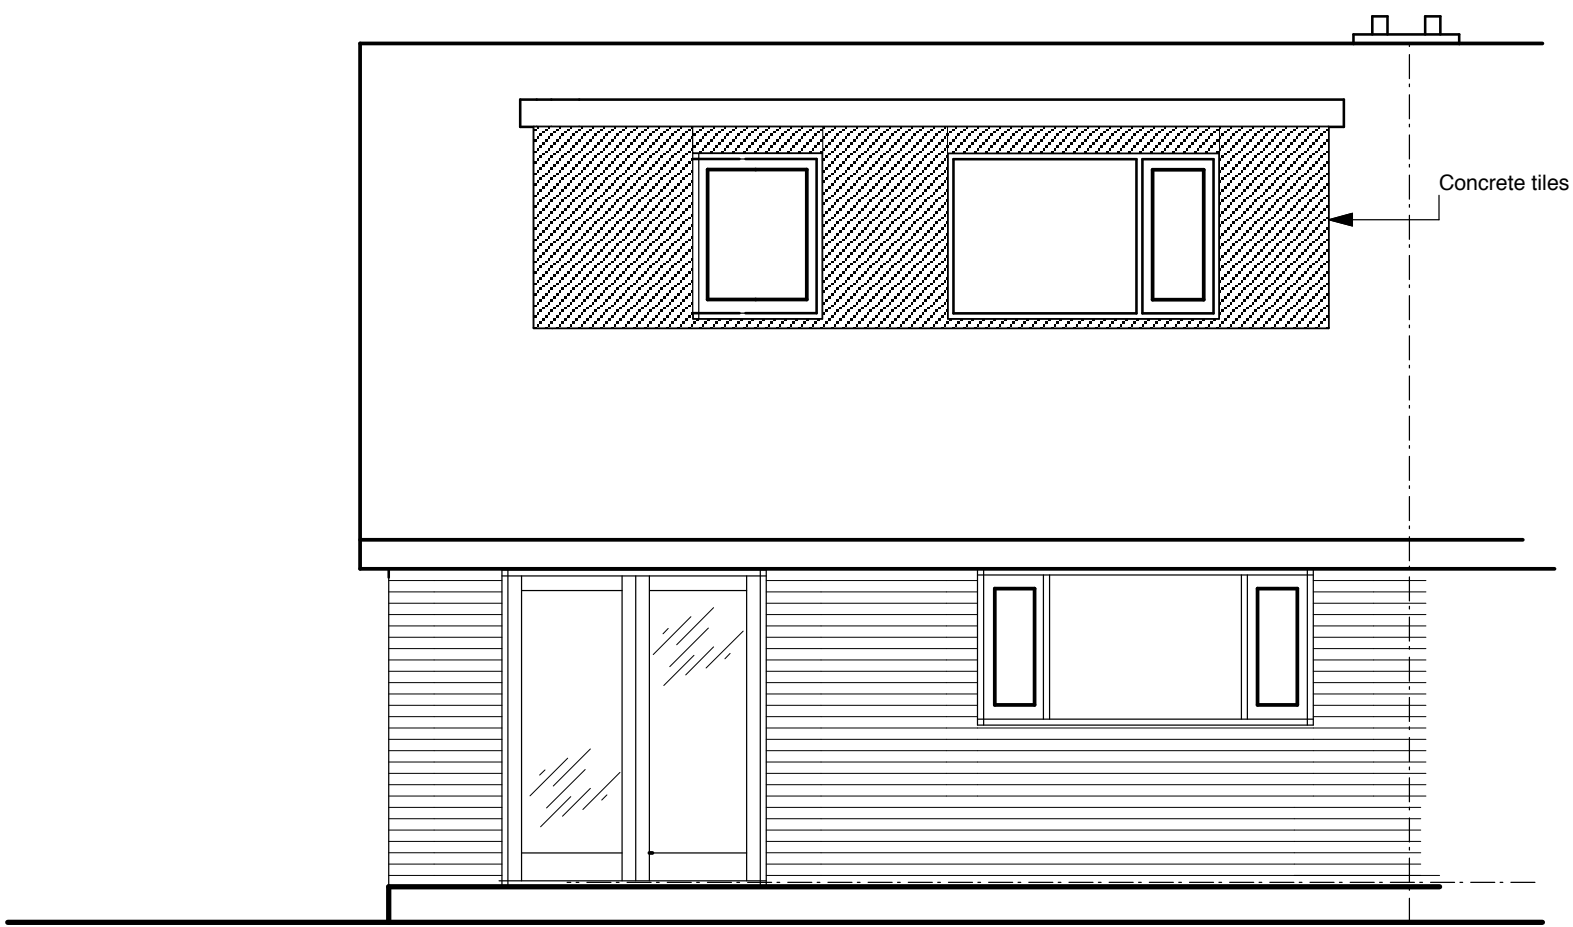


REAR ELEVATION ( NORTH ) REMAINS AS EXISTING

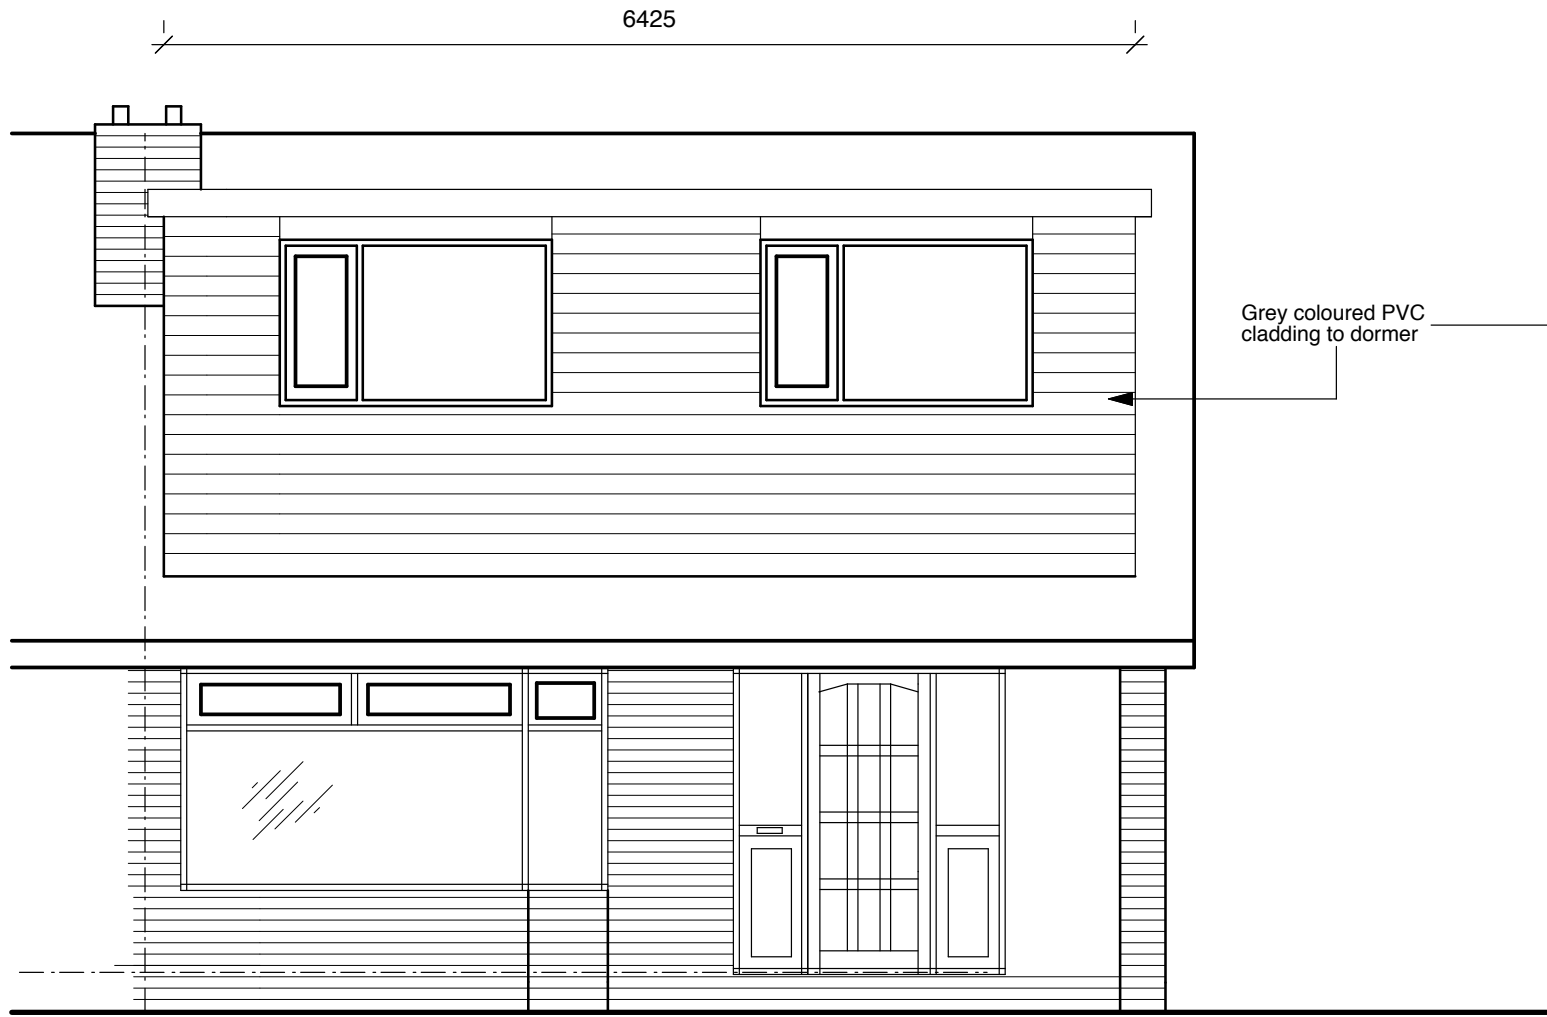


FRONT ELEVATION ( SOUTH ) PROPOSED

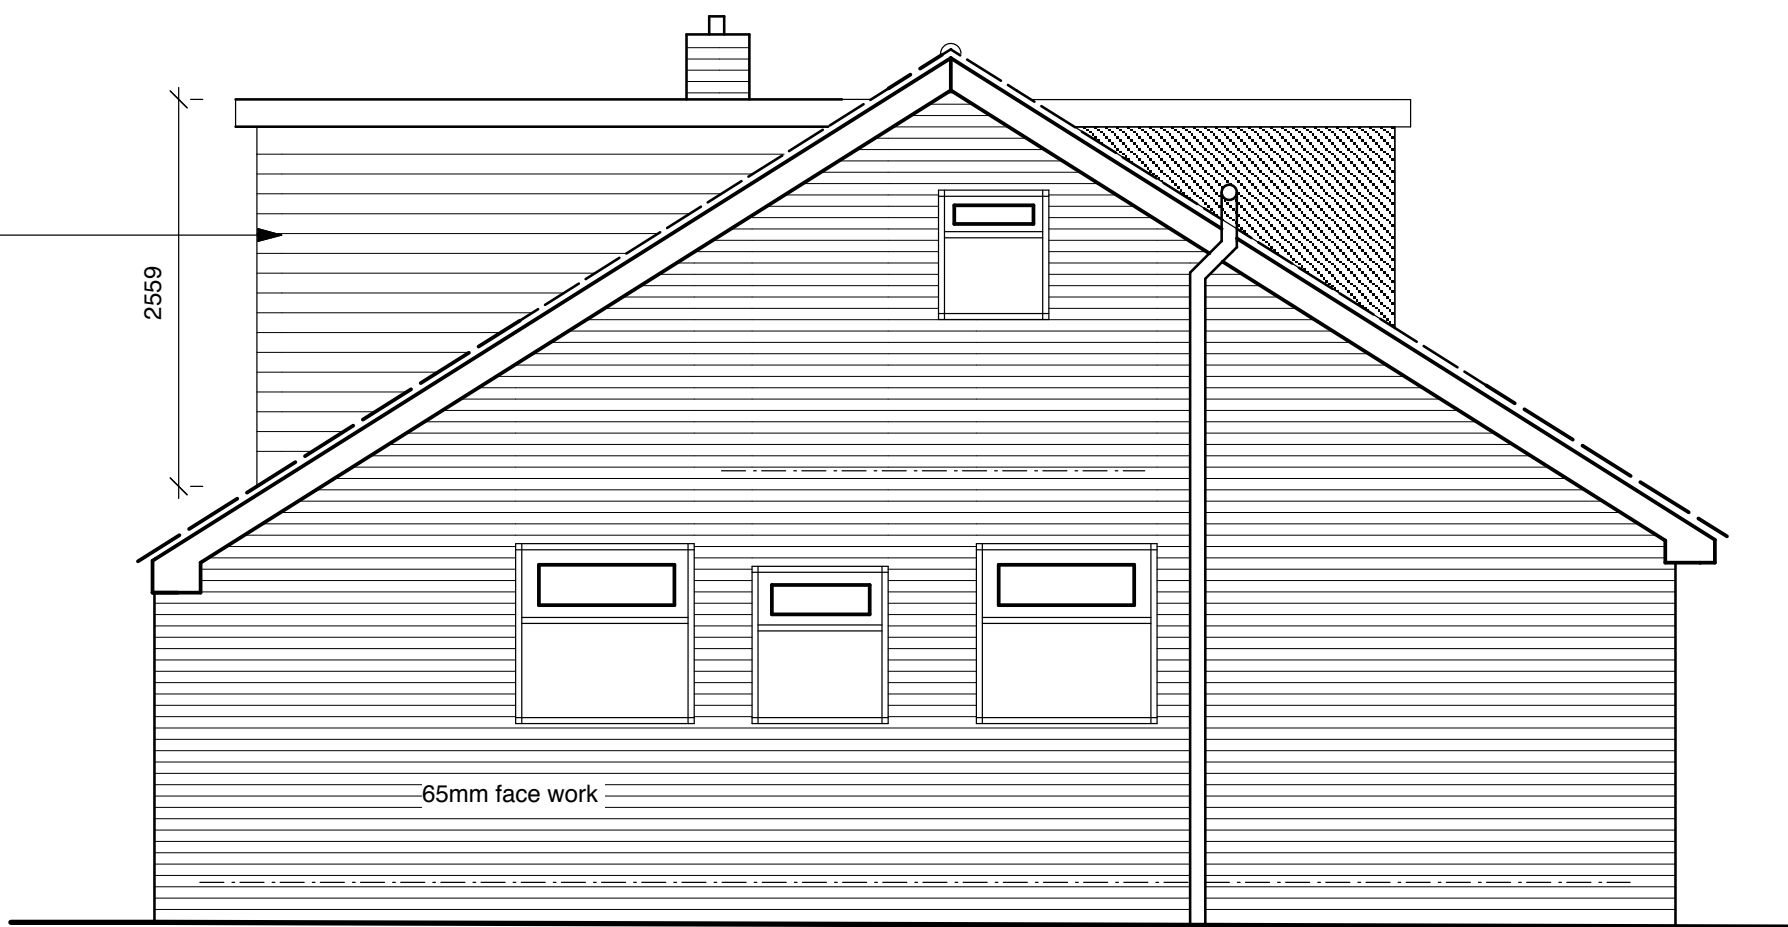

SIDE ELEVATION ( EAST ) PROPOSED

 Denotes mains wired and linked smoke alarms

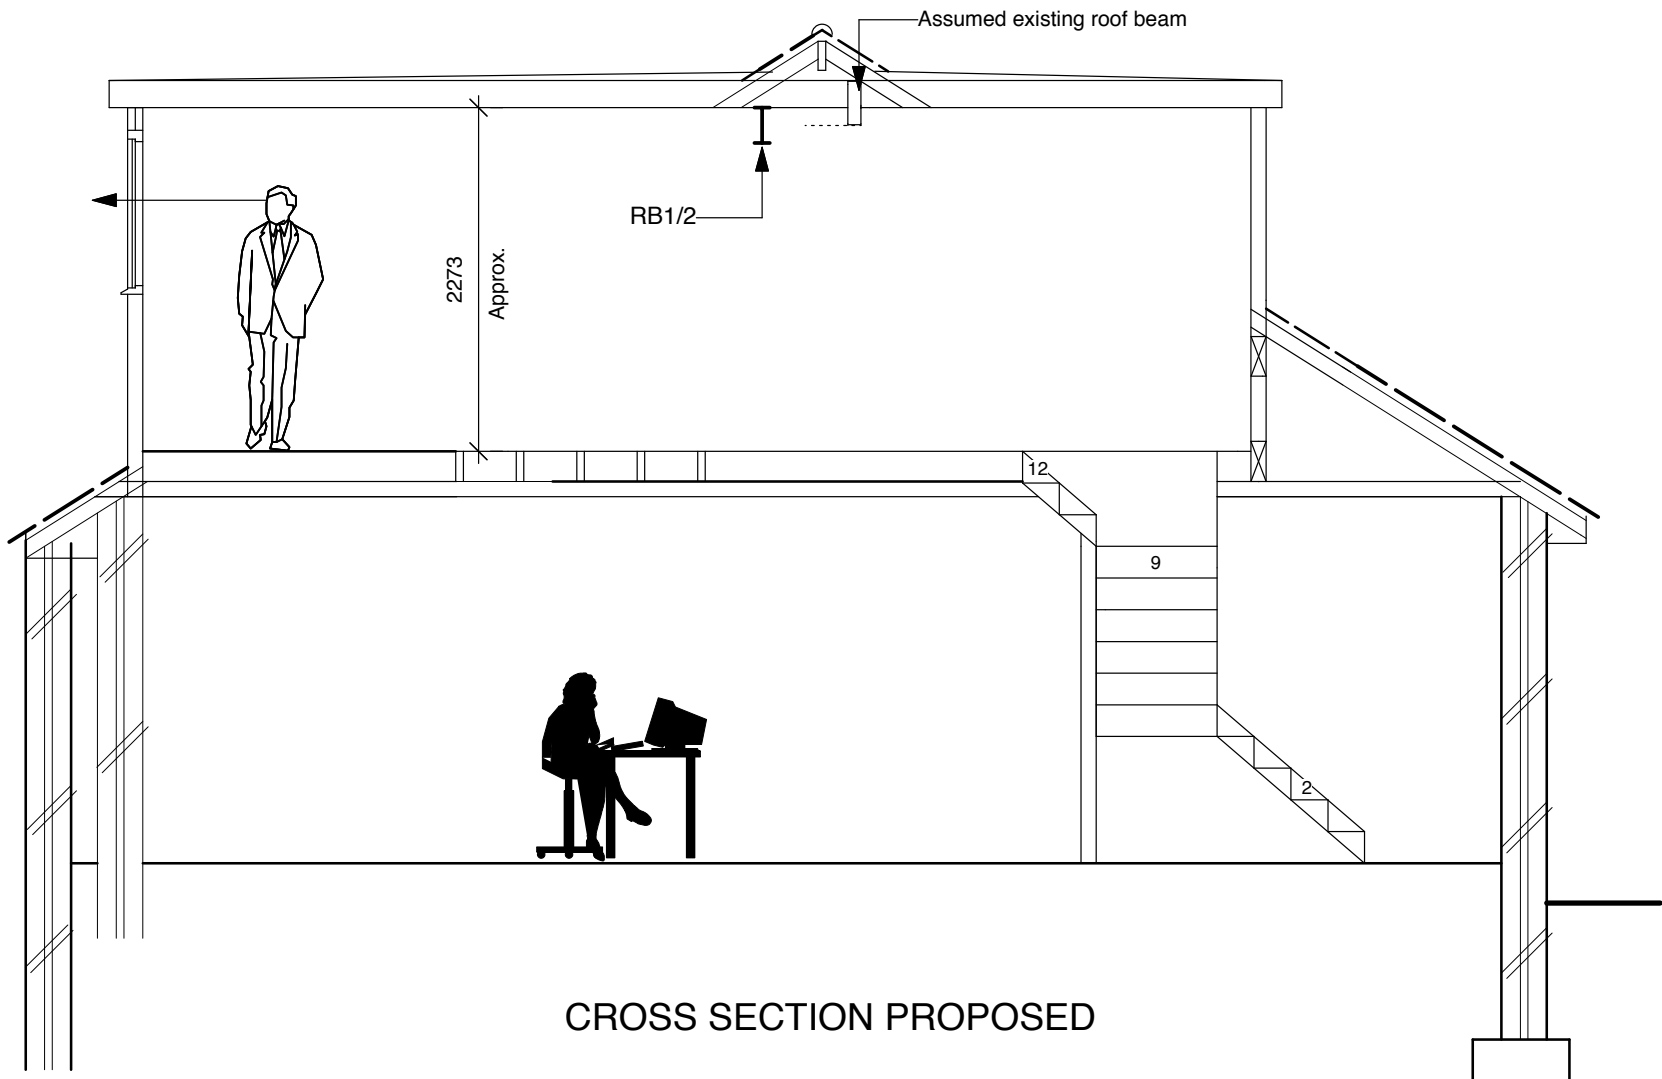

CROSS SECTION PROPOSED

NEWHEY LOFT CONVERSIONS  
IN ALLIANCE WITH SHITT JOINERY  
LLOYD STREET SAW MILLS  
HIGHER LLOYD STREET  
DARWEN  
telephone 01254 706446

MR.MRS.BEN AINSWORTH  
23, MAYFAIR CRESCENT  
BLACKBURN BB1 9PY.

telephone  
drawing number D 1124 / 21/02  
scale 1-50  
issue date 1st February 2021  
drawn  
PROPOSED DETAIL

This drawing is for planning approval only,  
stated units of measurments are approximate.

