


Existing Site Plan
Scale 1:100 @ A1

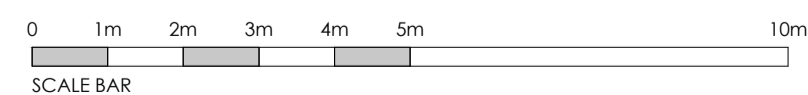

P1	First Issue.	18.05.21	BB	MF
Revision	Date	By	Chk	

All dimensions to be verified on site, and the Architect informed of any discrepancy. All drawings and specifications should be read in conjunction with the Health and Safety Plan; all conflicts should be reported to the appointed Principal Designer.

Mr & Mrs Mallinson
Proposed Extension & Internal Alterations
School House, West Bradford Road, Waddington BB7 3JE
Sheet Name: Existing Site Plan

Purpose of issue: Planning Status:
Date: 18.05.21 Checked by: MF
Drawn by: BB Scale @ A1: 1:100
Project No: 8551 Revision: P1
Drawing No: 8551-BOW-A0-ZZ-DR-A-0002



Do not scale from this drawing. This drawing is the copyright of Bowman Riley Architects Limited. © G:\P8551 - School House, Waddington\8551 - 05 Cad\0000 Existing, Presentation, Planning\8551-BOW-A0-ZZ-DR-A-0002.P1_Existing Site Plan.dwg