



Ground Floor Plan.

1 : 100

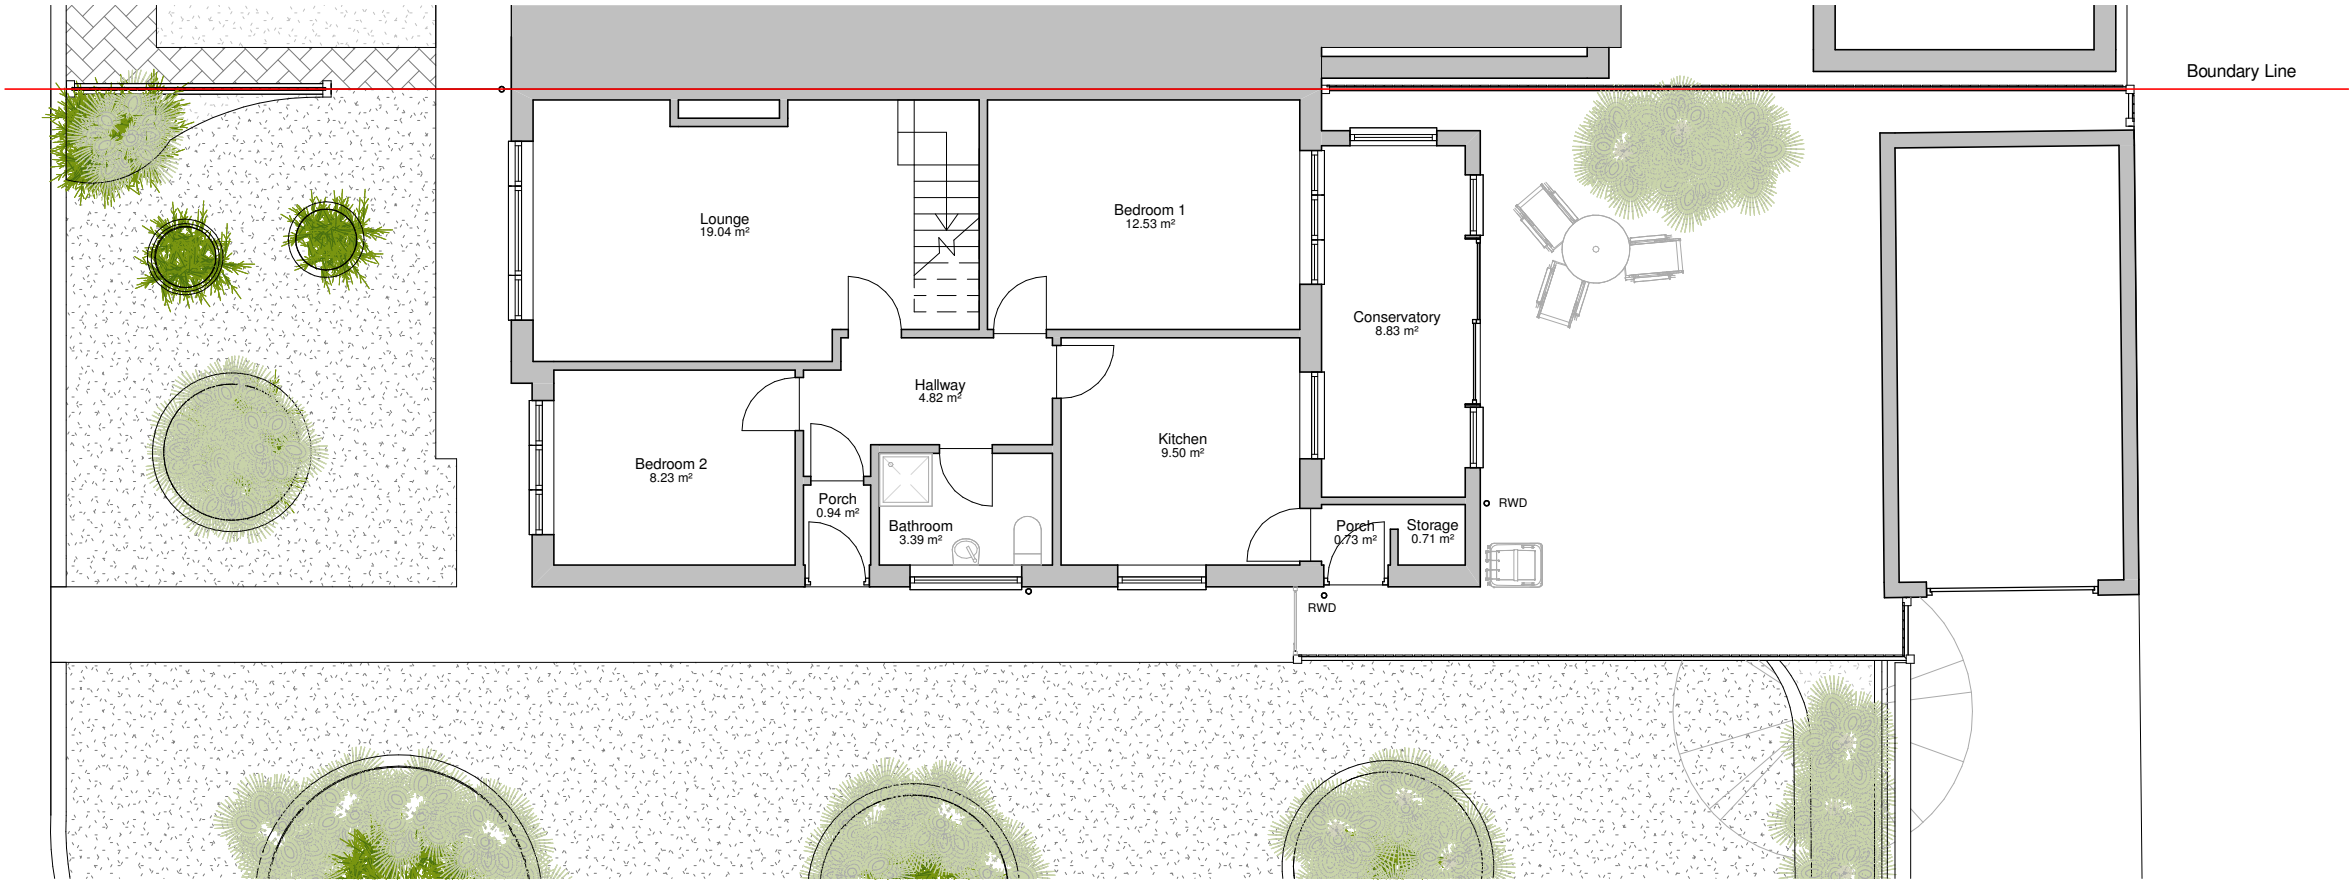

First Floor.

1 : 100

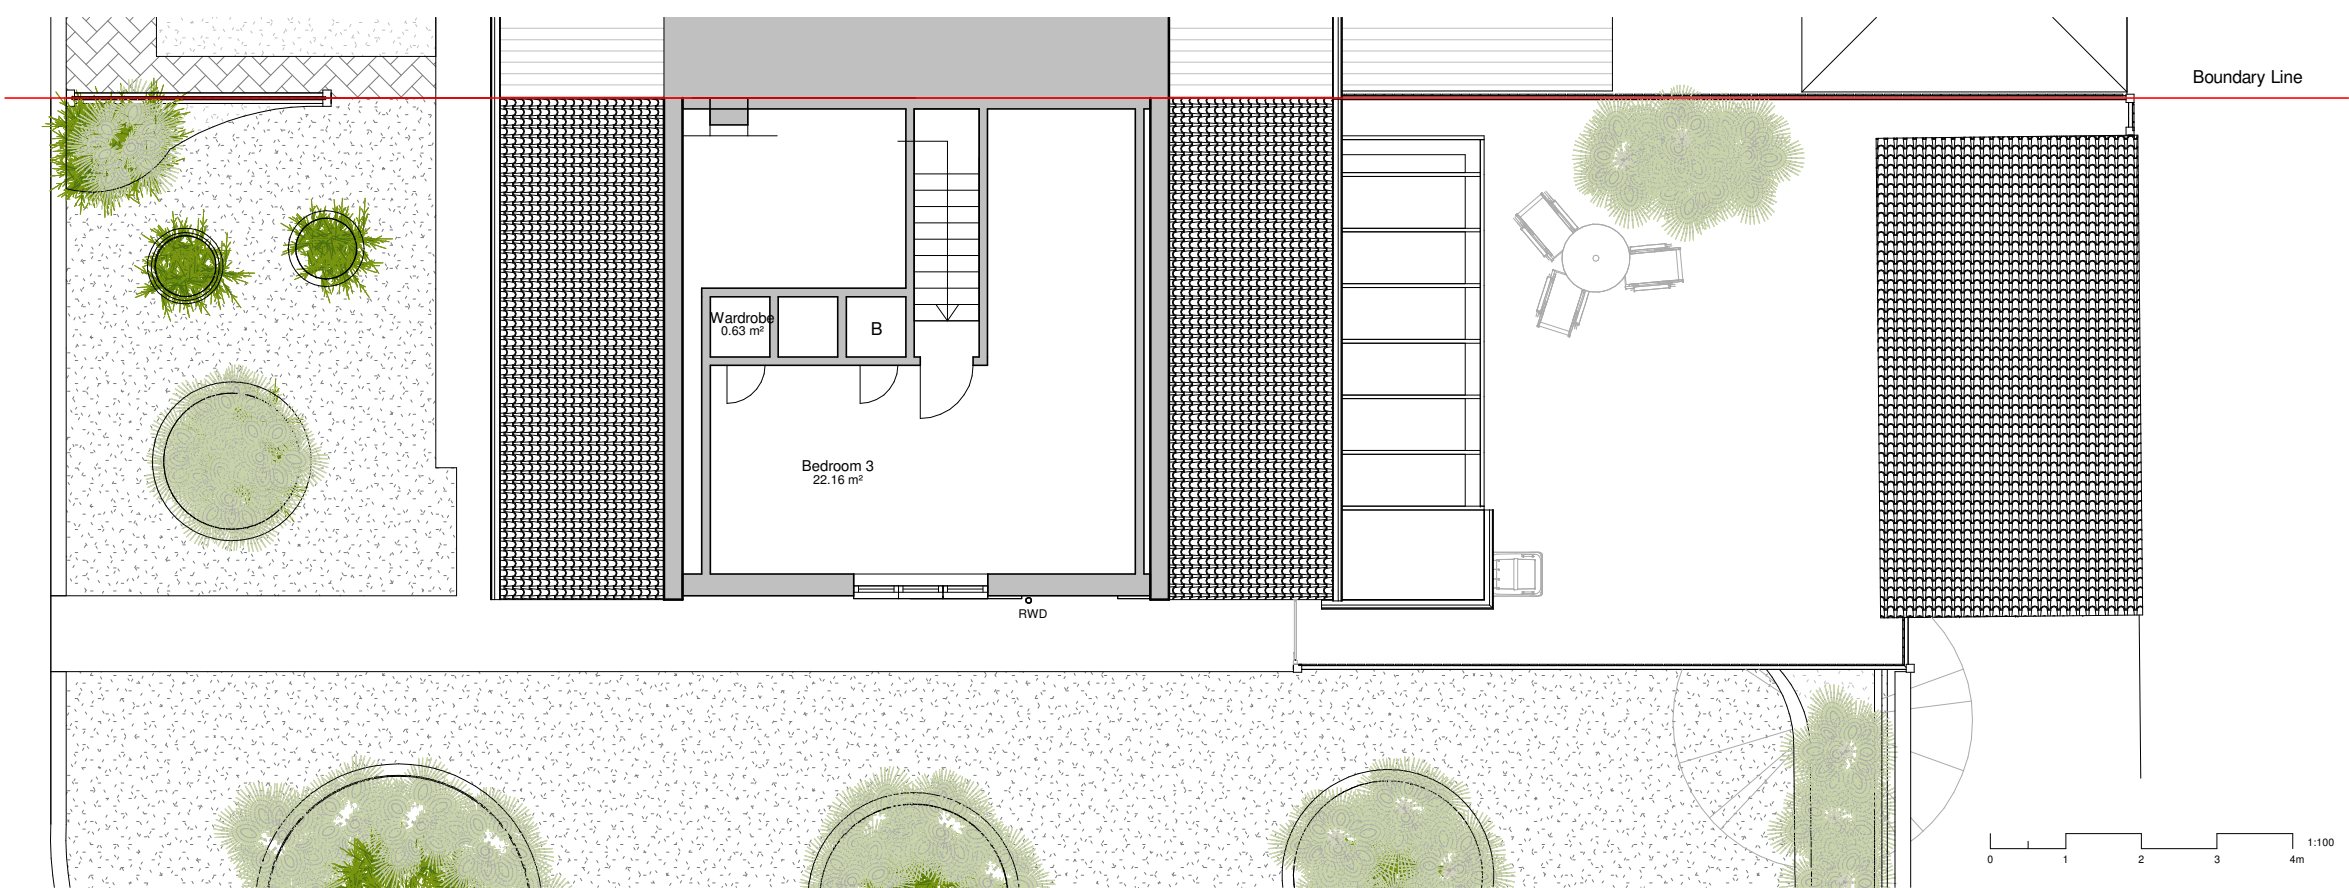

PROGRAMME:

REVISION NOTES:

REV: | DATE: | DESCRIPTION:

GENERAL NOTES:

1. All Dimensions are in millimetres unless otherwise stated
2. All work to be carried out in accordance with current building regulations and all relevant british standards/codes of practice.
3. The Contractor is responsible for the correct setting out of the works on site, all dimensions to be checked prior to fabrication of materials and commencement of works.
4. This Drawing is to be read in conjunction with all relevant drawings and specifications
5. Exact SVP and Boiler position to be determined onsite by contractor
6. A 'macerator toilet' would be required for a certain designs if the toilet location is away from existing SVP
7. Steels imbedded into ceiling may be charged additionally by your contractor
8. All proposed materials are to be similar in appearance to that of the existing house, unless otherwise
9. Skylights must not protrude past the roof slope by more than 150mm
10. Glazing which exceeds 25% of the added floor area will result in extra charges for S.A.P Calculations



Extension Plans. 16 Shakespeare Road W7 1LR

Conor Shields & Melissa Pollitt

Rear & Dormer Extension

20 Shireburn Avenue
Clitheroe
Lancashire
BB7 2PN

EXISTING FLOOR PLANS

DRAWING TITLE:

DRAWN BY: KT

DATE: 04.05.2021

SCALE@A3:

CHECKED BY:

Rev:

Rev. DATE:

DRAWING No:

SA-R00-EX-102