




EXISTING SITE PLAN SCALE 1:200

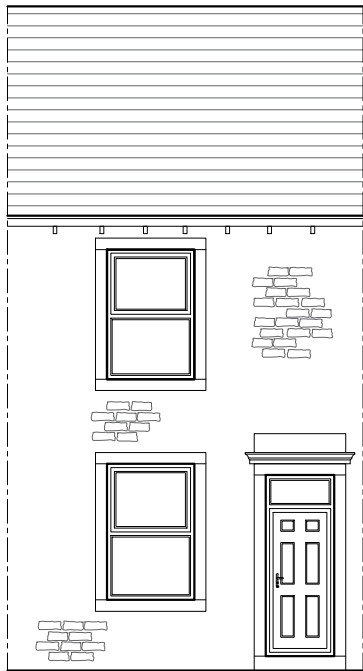


EXISTING SOUTH FACING ELEVATION SCALE 1:100

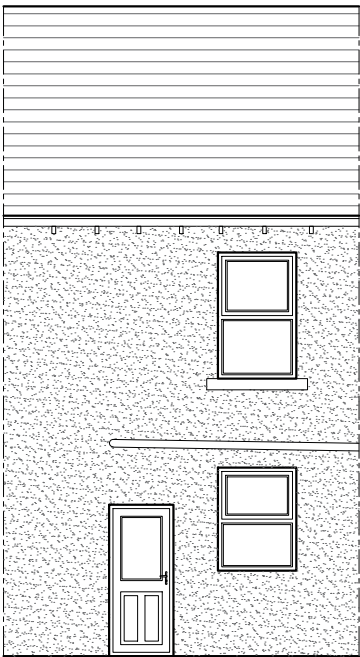


EXISTING NORTH FACING ELEVATION SCALE 1:100

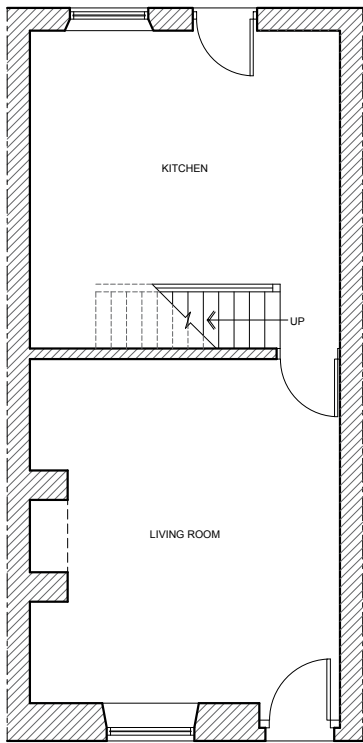

EXISTING GROUND FLOOR PLAN SCALE 1:100

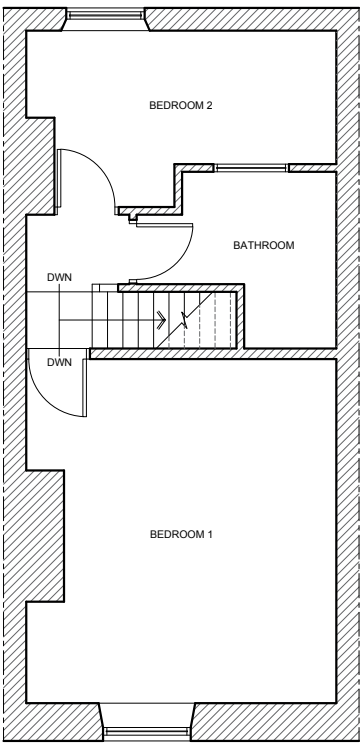

EXISTING FIRST FLOOR PLAN SCALE 1:100

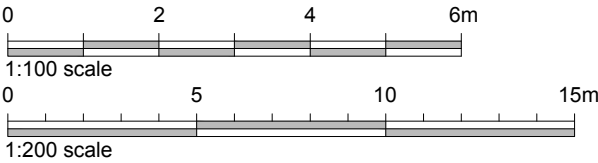

This drawing is to be read in conjunction with all relevant Architect, consultants' and specialists' drawings and specifications. The Architect is to be notified of any discrepancies before proceeding. Do not scale from this drawing. All dimensions and levels are to be checked on site. This drawing is subject to copyright. All work carried out before Planning and Building Permission has been granted is at the contractor/clients risk.

Note: proposed drawing based on OS dwg information. All illustrated dimensions are approximate and all site dimensions are to be checked on site and subject to site survey.

Client  
Mr and Mrs Smith

Job Title  
Proposed Annex at 38 Mitton Road,  
Whalley

Drawing Title  
EXISTING PLANS AND ELEVATIONS

Scale Various @ A3	Date January 2021	Drawn BWT
-----------------------	----------------------	--------------

**spa**  
SUNDERLAND PEACOCK ARCHITECTS  
SUNDERLAND PEACOCK & ASSOCIATES LTD.  
HAZELMERE, PIMLICO ROAD, CLITHEROE  
LANCASHIRE, BB7 2AG  
T 01200 423178 F 01200 427328  
E info@sunderlandpeacock.com  
www.sunderlandpeacock.com



6254 -E01

REV  
-