



PROPOSED SITE PLAN SCALE 1:200

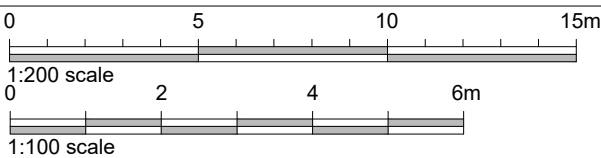


This drawing is to be read in conjunction with all relevant Architect, consultants' and specialists' drawings and specifications. The Architect is to be notified of any discrepancies before proceeding. Do not scale from this drawing. All dimensions and levels are to be checked on site. This drawing is subject to copyright. All work carried out before Planning and Building Permission has been granted is at the contractor/clients risk.


Note: proposed drawing based on OS dwg information. All illustrated dimensions are approximate and all site dimensions are to be checked on site and subject to site survey.

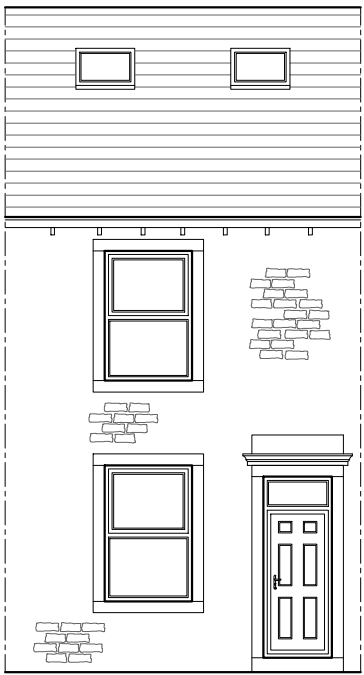


PROPOSED SOUTH FACING ELEVATION SCALE 1:100

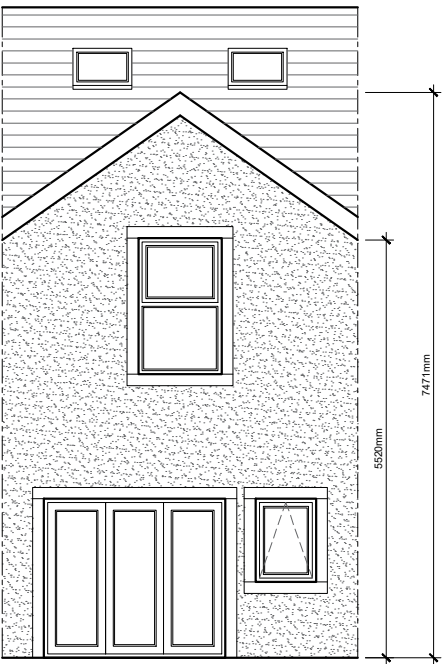


PROPOSED NORTH FACING ELEVATION SCALE 1:100

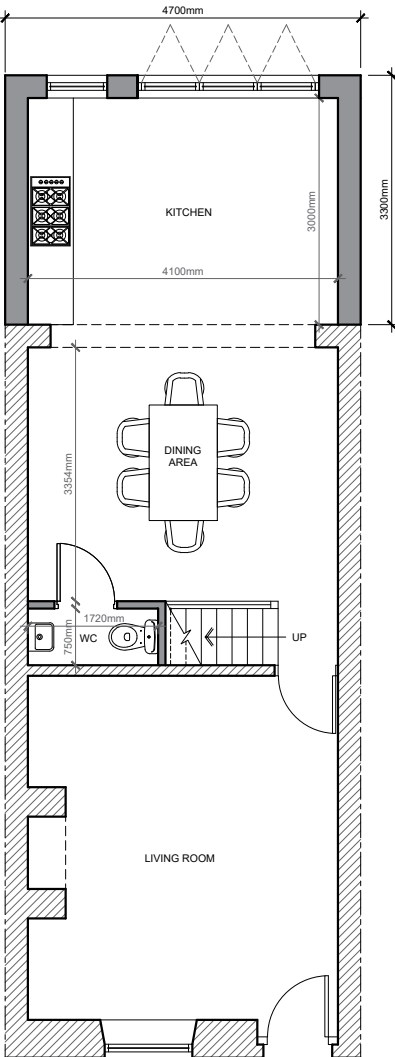

PROPOSED GROUND FLOOR PLAN SCALE 1:100

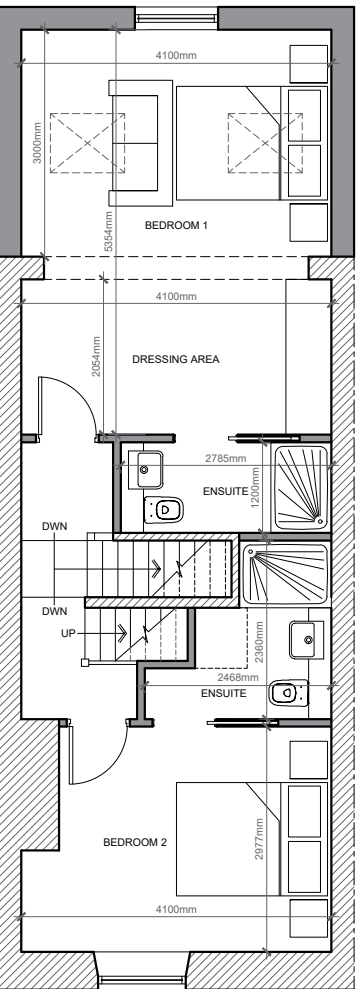

PROPOSED FIRST FLOOR PLAN SCALE 1:100

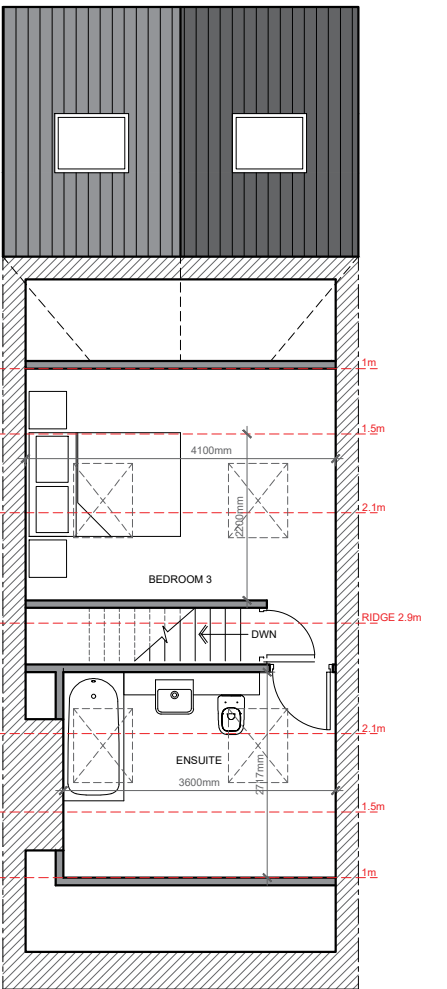

PROPOSED SECOND FLOOR PLAN SCALE 1:100

Client
Mr L Smith

Job Title
Proposed Annex at 38 Mitton Road,
Whalley

Drawing Title
PROPOSED PLANS AND ELEVATIONS

Scale Various @ A3	Date April 2021	Drawn BWT
-----------------------	--------------------	--------------

spa
SUNDERLAND PEACOCK ARCHITECTS
SUNDERLAND PEACOCK & ASSOCIATES LTD.
HAZELMERE, PIMLICO ROAD, CLITHEROE
LANCASHIRE, BB7 2AG
T 01200 423178 F 01200 427328
E info@sunderlandpeacock.com
www.sunderlandpeacock.com

6254 - P01	REV -
------------	----------