




South West (Gable) Elevation

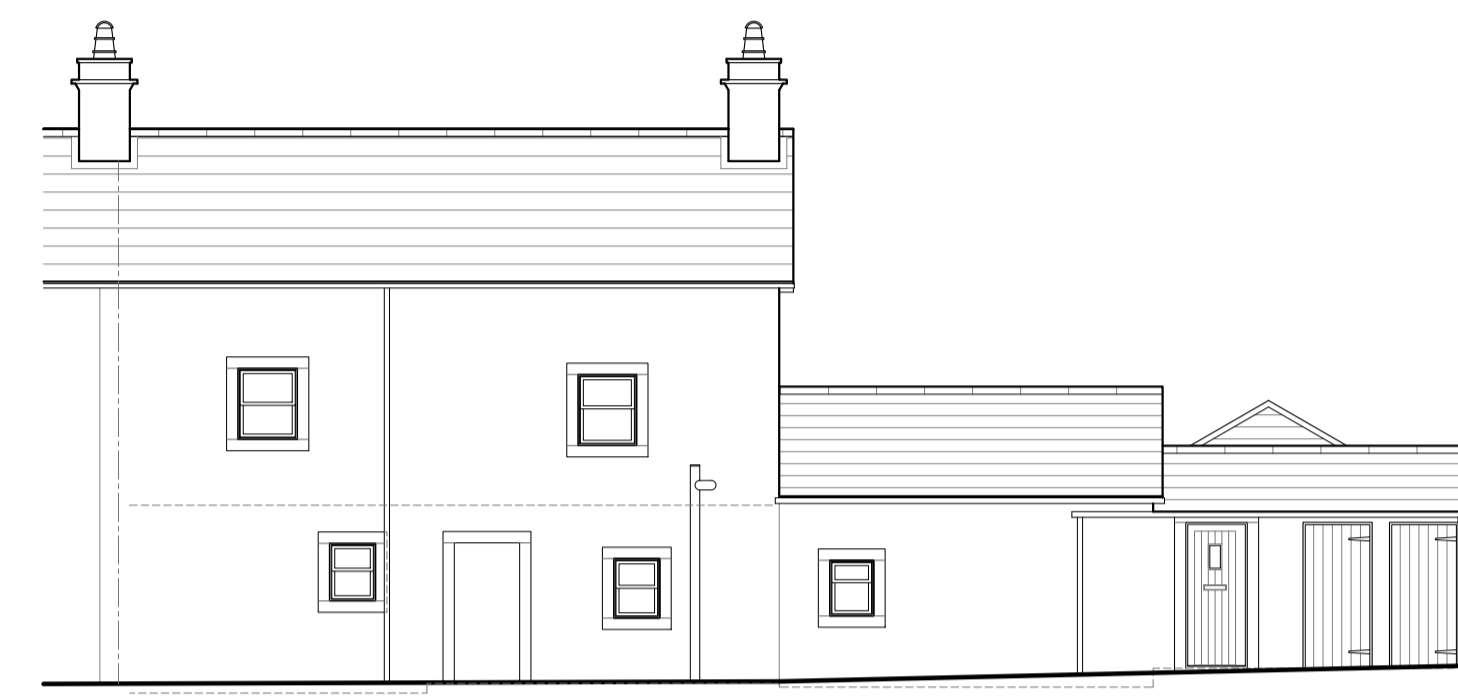


South East (Beechthorpe Avenue) Elevation



North West (Regent Street) Elevation

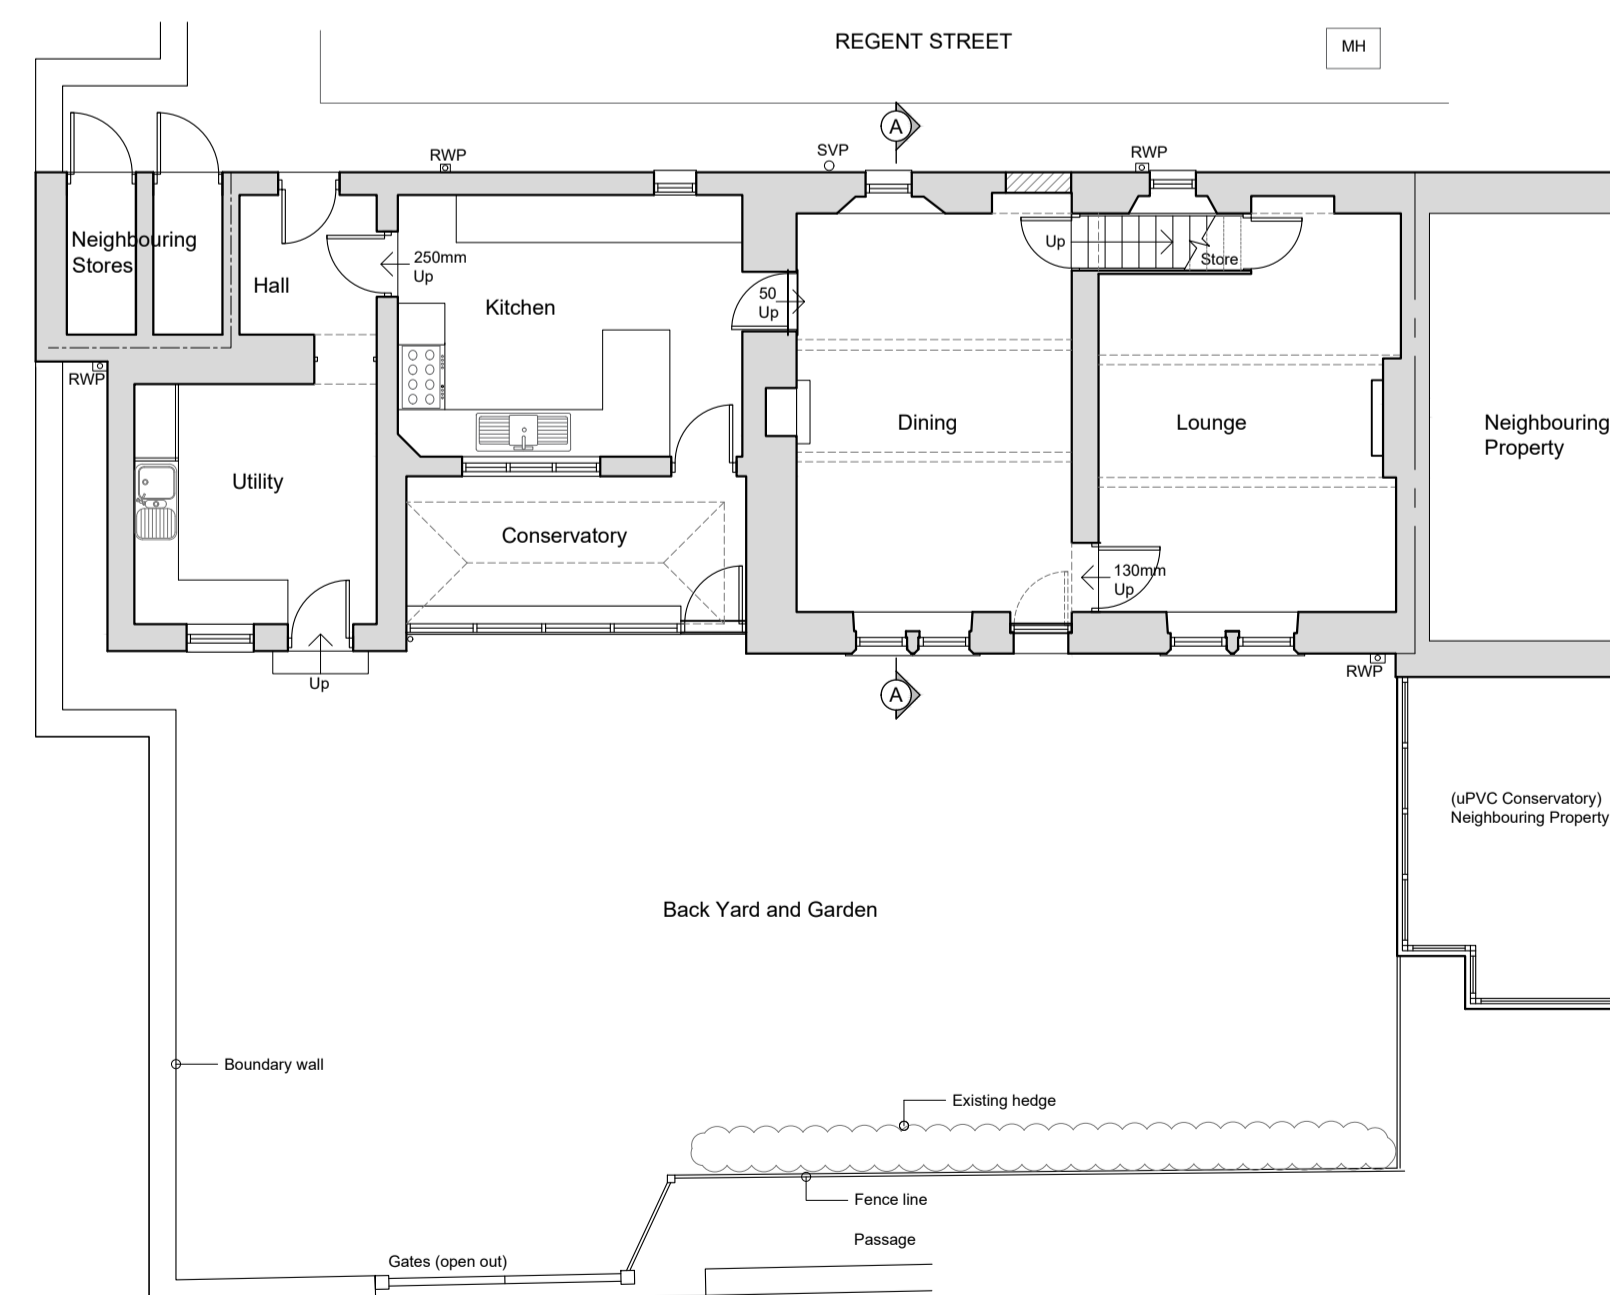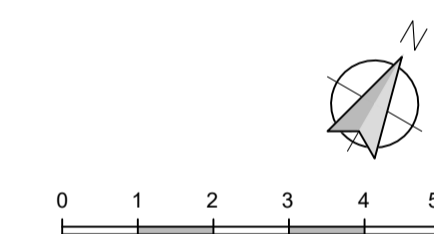

Ground Floor Plan

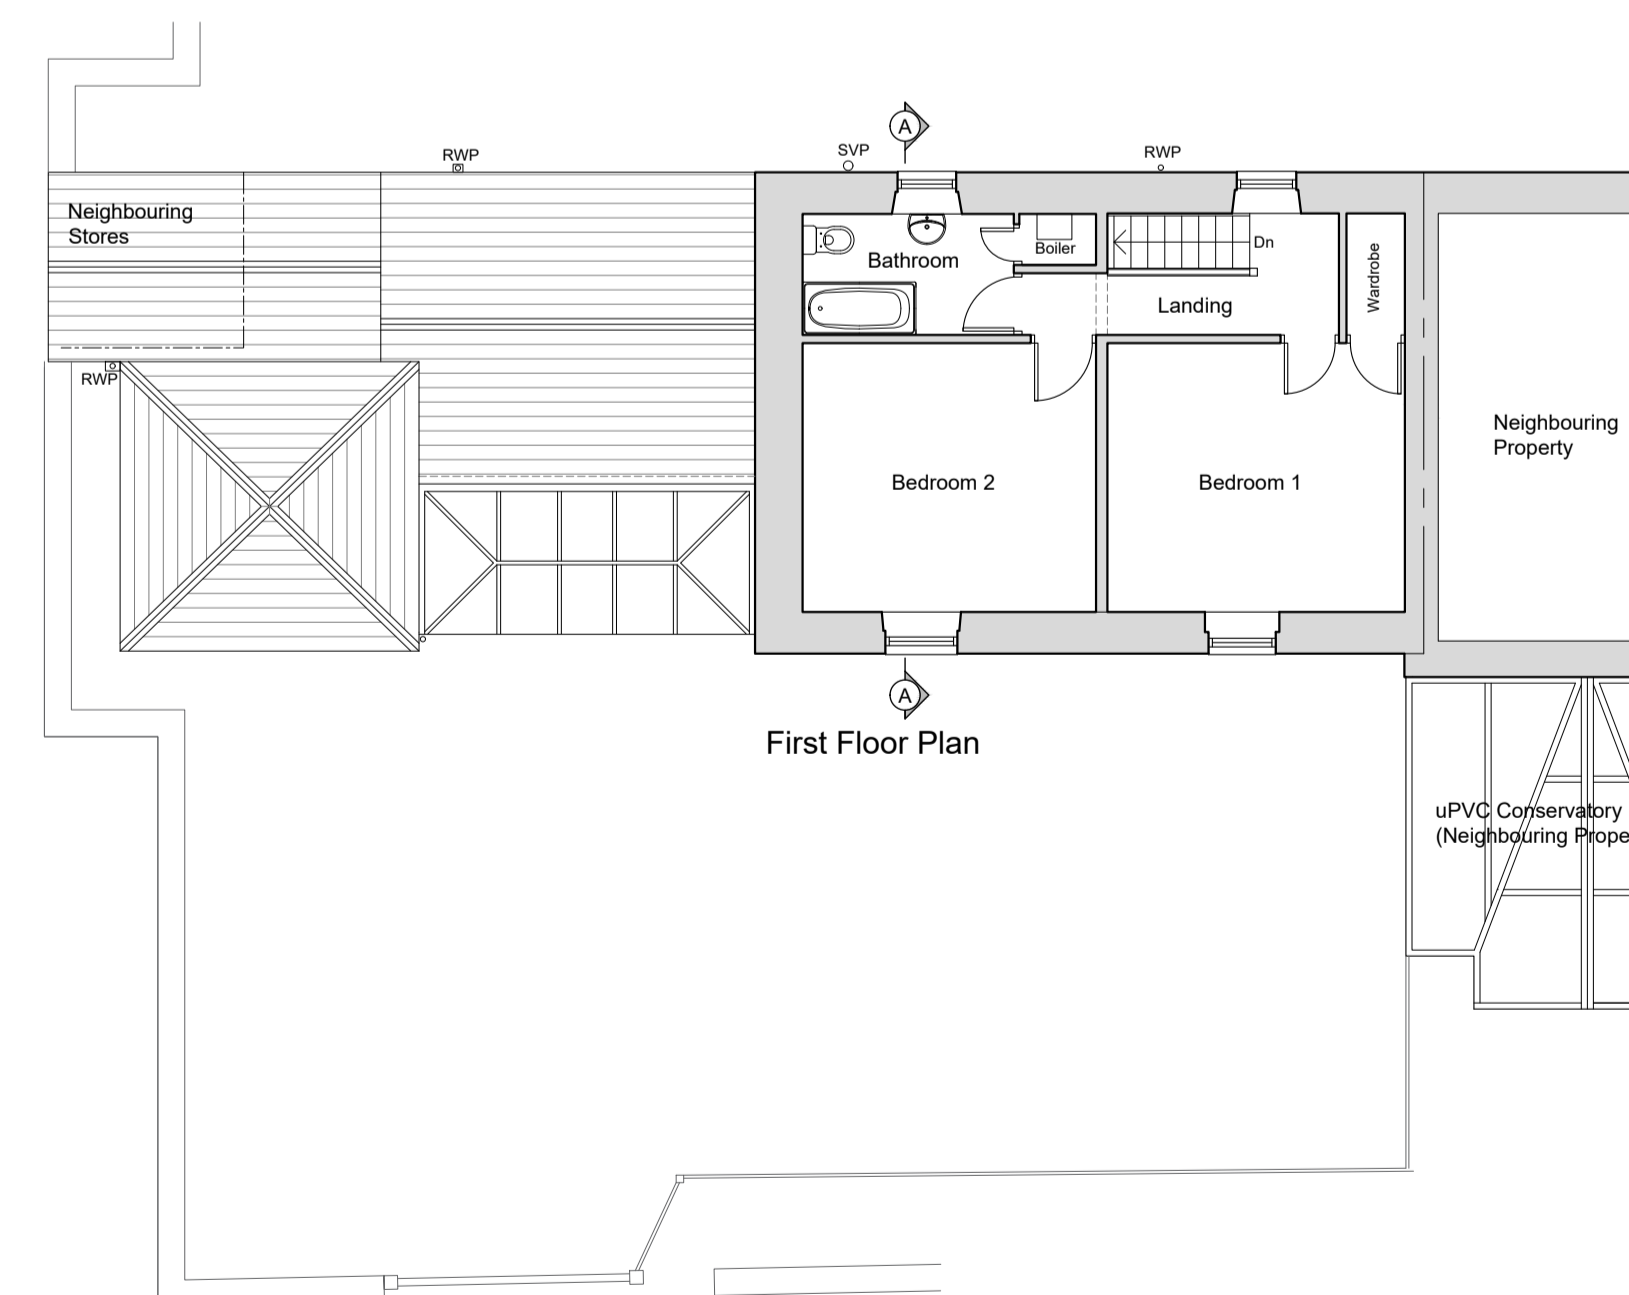

First Floor Plan

- REVISIONS:**
- Rev A - Updated to accord with site survey. - 04.12.20 - NE
  - Rev B - Sheet size amended. - 07.12.20 - NE
  - Rev C - Garden wall and gates indicated on GF plan. - 19.02.21 - NE
  - Rev D - Additional extents shown. - 15.03.21 - NE

Client  
**Mr and Mrs Harrison**

Job Title  
**Proposed Extension and Alterations to:  
 90 Regent Street  
 Waddington  
 Clitheroe  
 Lancashire**

Drawing Title <b>Existing Plans and Elevations</b>		
Scale <b>1:100 @ A1</b>	Date <b>Nov 2020</b>	Drawn <b>NE</b>

**spa**  
 ARCHITECTS

SUNDERLAND PEACOCK & ASSOCIATES LTD.  
 HAZELMERE, PEARLICO ROAD, CLITHEROE  
 LANCASHIRE, BB7 2AG  
 T 01200 423178 F 01200 427328  
 E info@sunderlandpeacock.com  
 www.sunderlandpeacock.com

**6198 - 01** Rev **D**