

NOTES

Do not scale from this drawing.


All dimensions are to be checked on site prior to construction, manufacture of any components and ordering of materials and equipment.

Any discrepancies are to be reported to the architect for clarification.

All materials and workmanship to be in accordance with the current British Standards and codes of practice.

existing elevation to farm track


existing rear elevation to barn

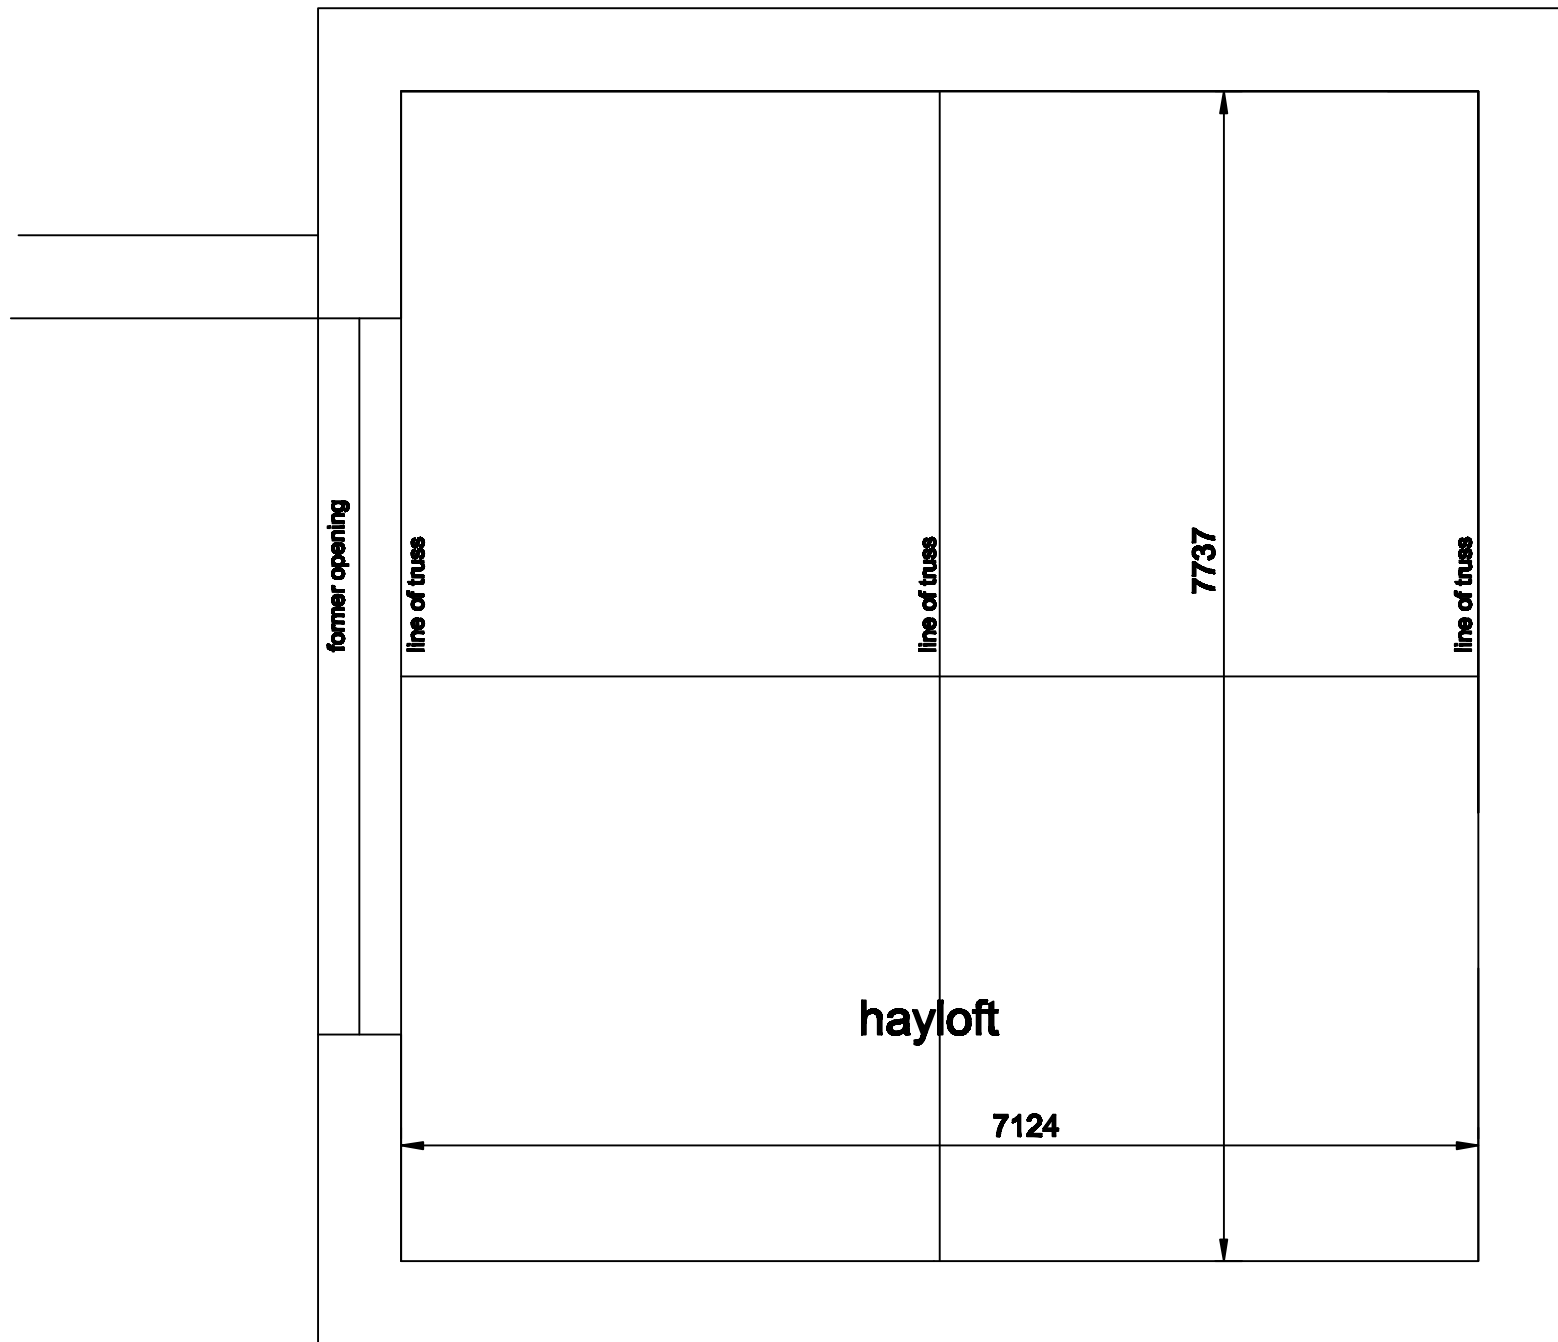

extg first floor plan



existing ground floor plan

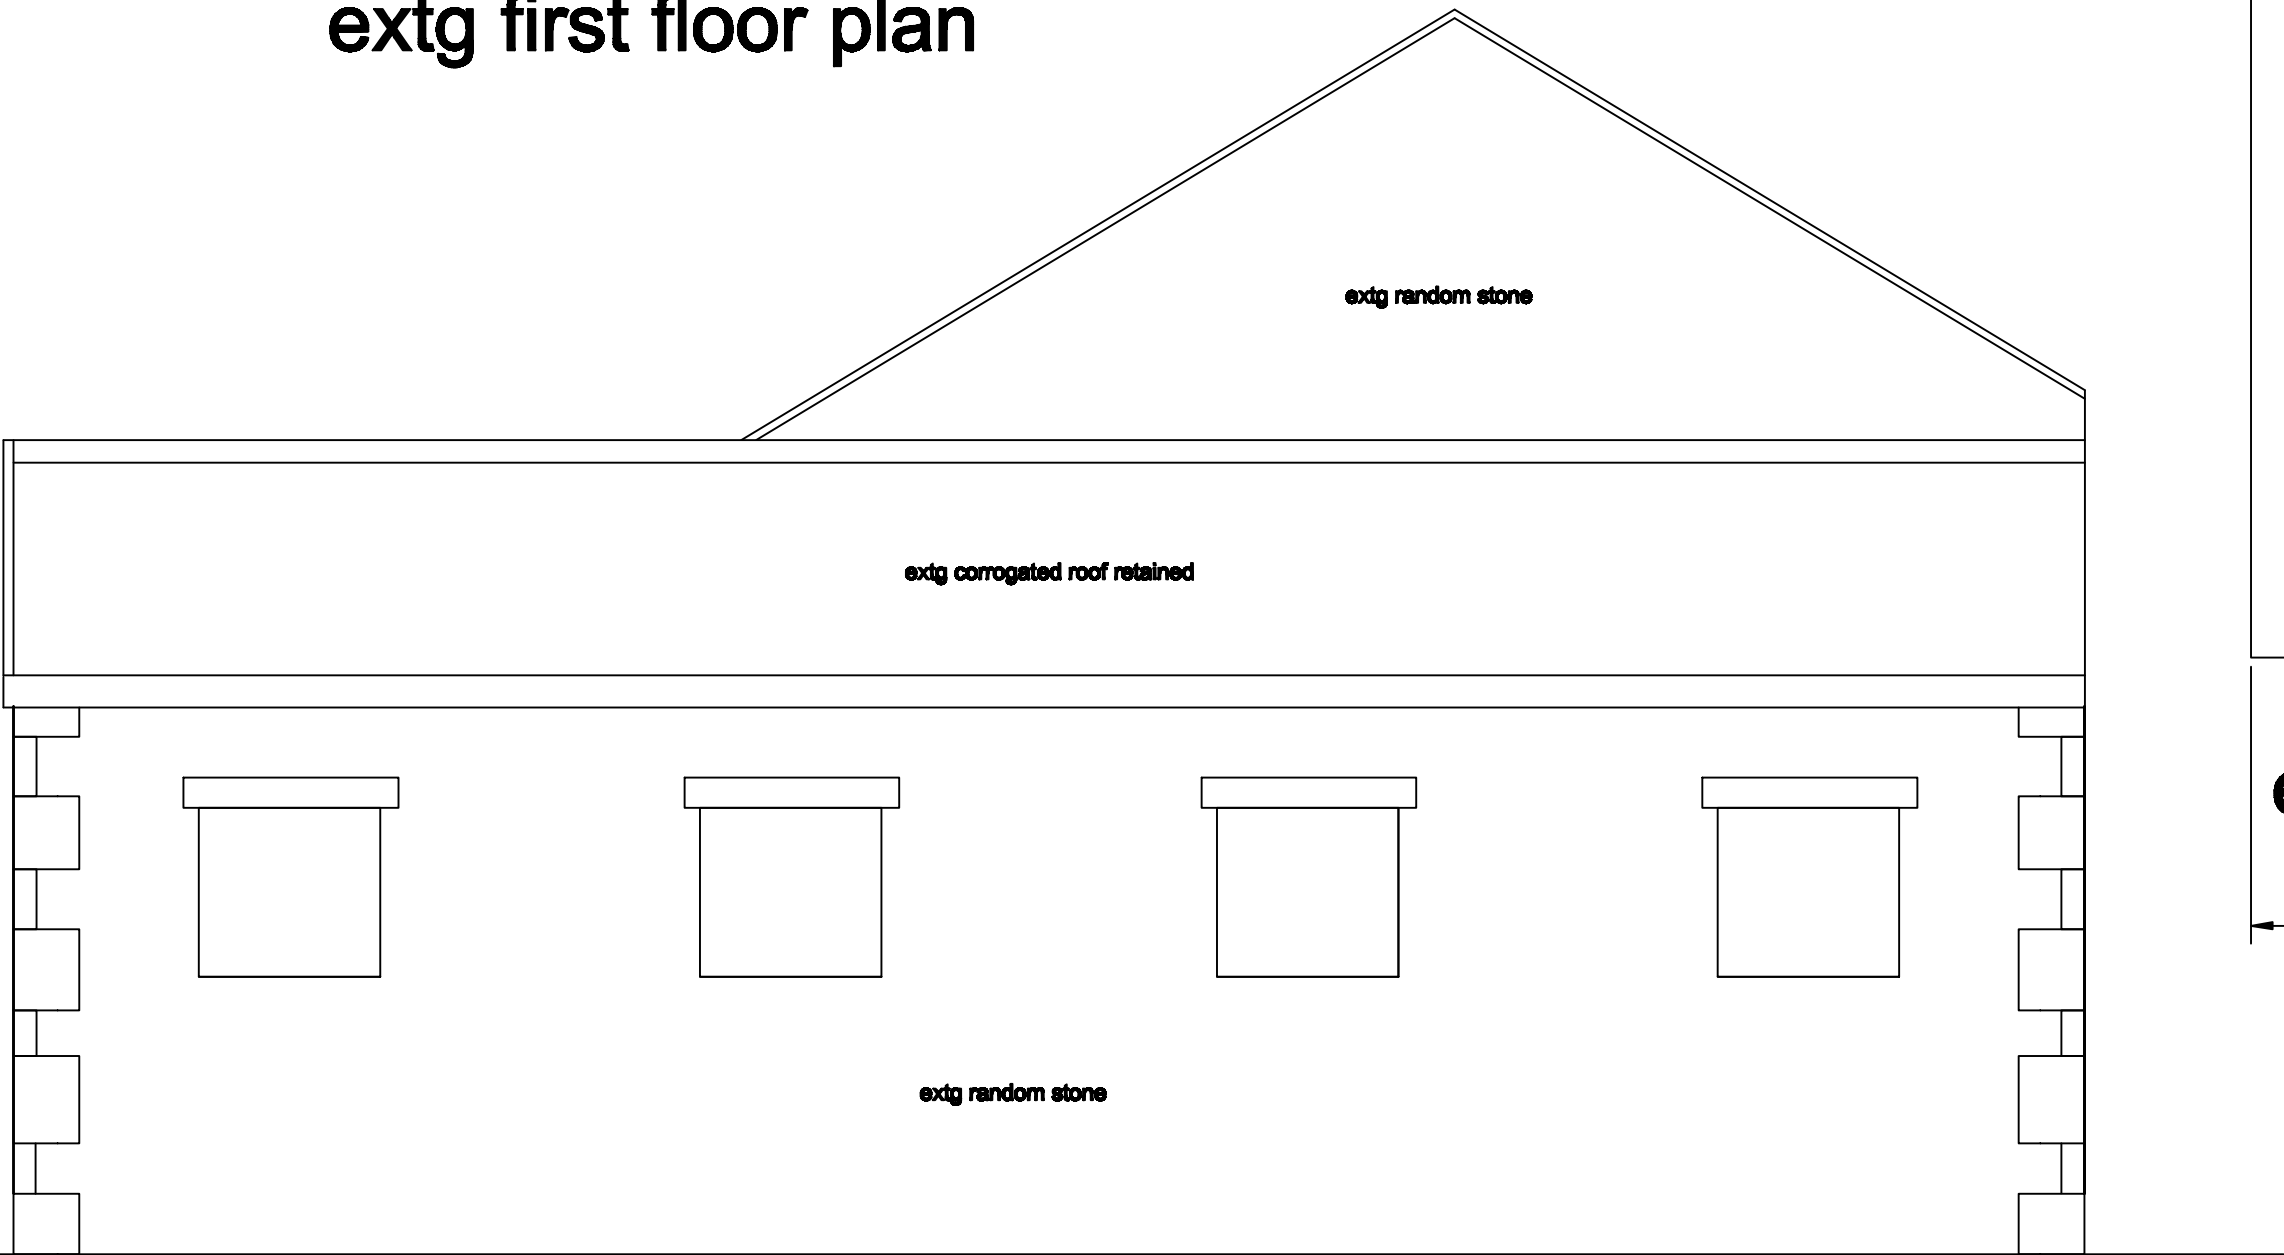

existing elevation to equipment store

B	Change to a Camping Barn	27/01/2021	
A	Elevational dimensions to ridge and eaves shown	02/03/2020	
REV	DESCRIPTION	CHECK	DATE
CLIENT			
Mr John Haworth : Angram Green Farm Cottage			
West Lane, Worston. BB7 1QB			
PROJECT			
Conversion of stone barn and shippon to a camping barn			
DRAWINGS			
Existing Details			
SCALE	DATE	DRAWN	CHECKED
1:50 @ A1	Jan 2021	rb	
DRAWING NO.	CAD REFERENCE NO.	REVISION	
2002/JH/01		B	