



proposed first floor plan

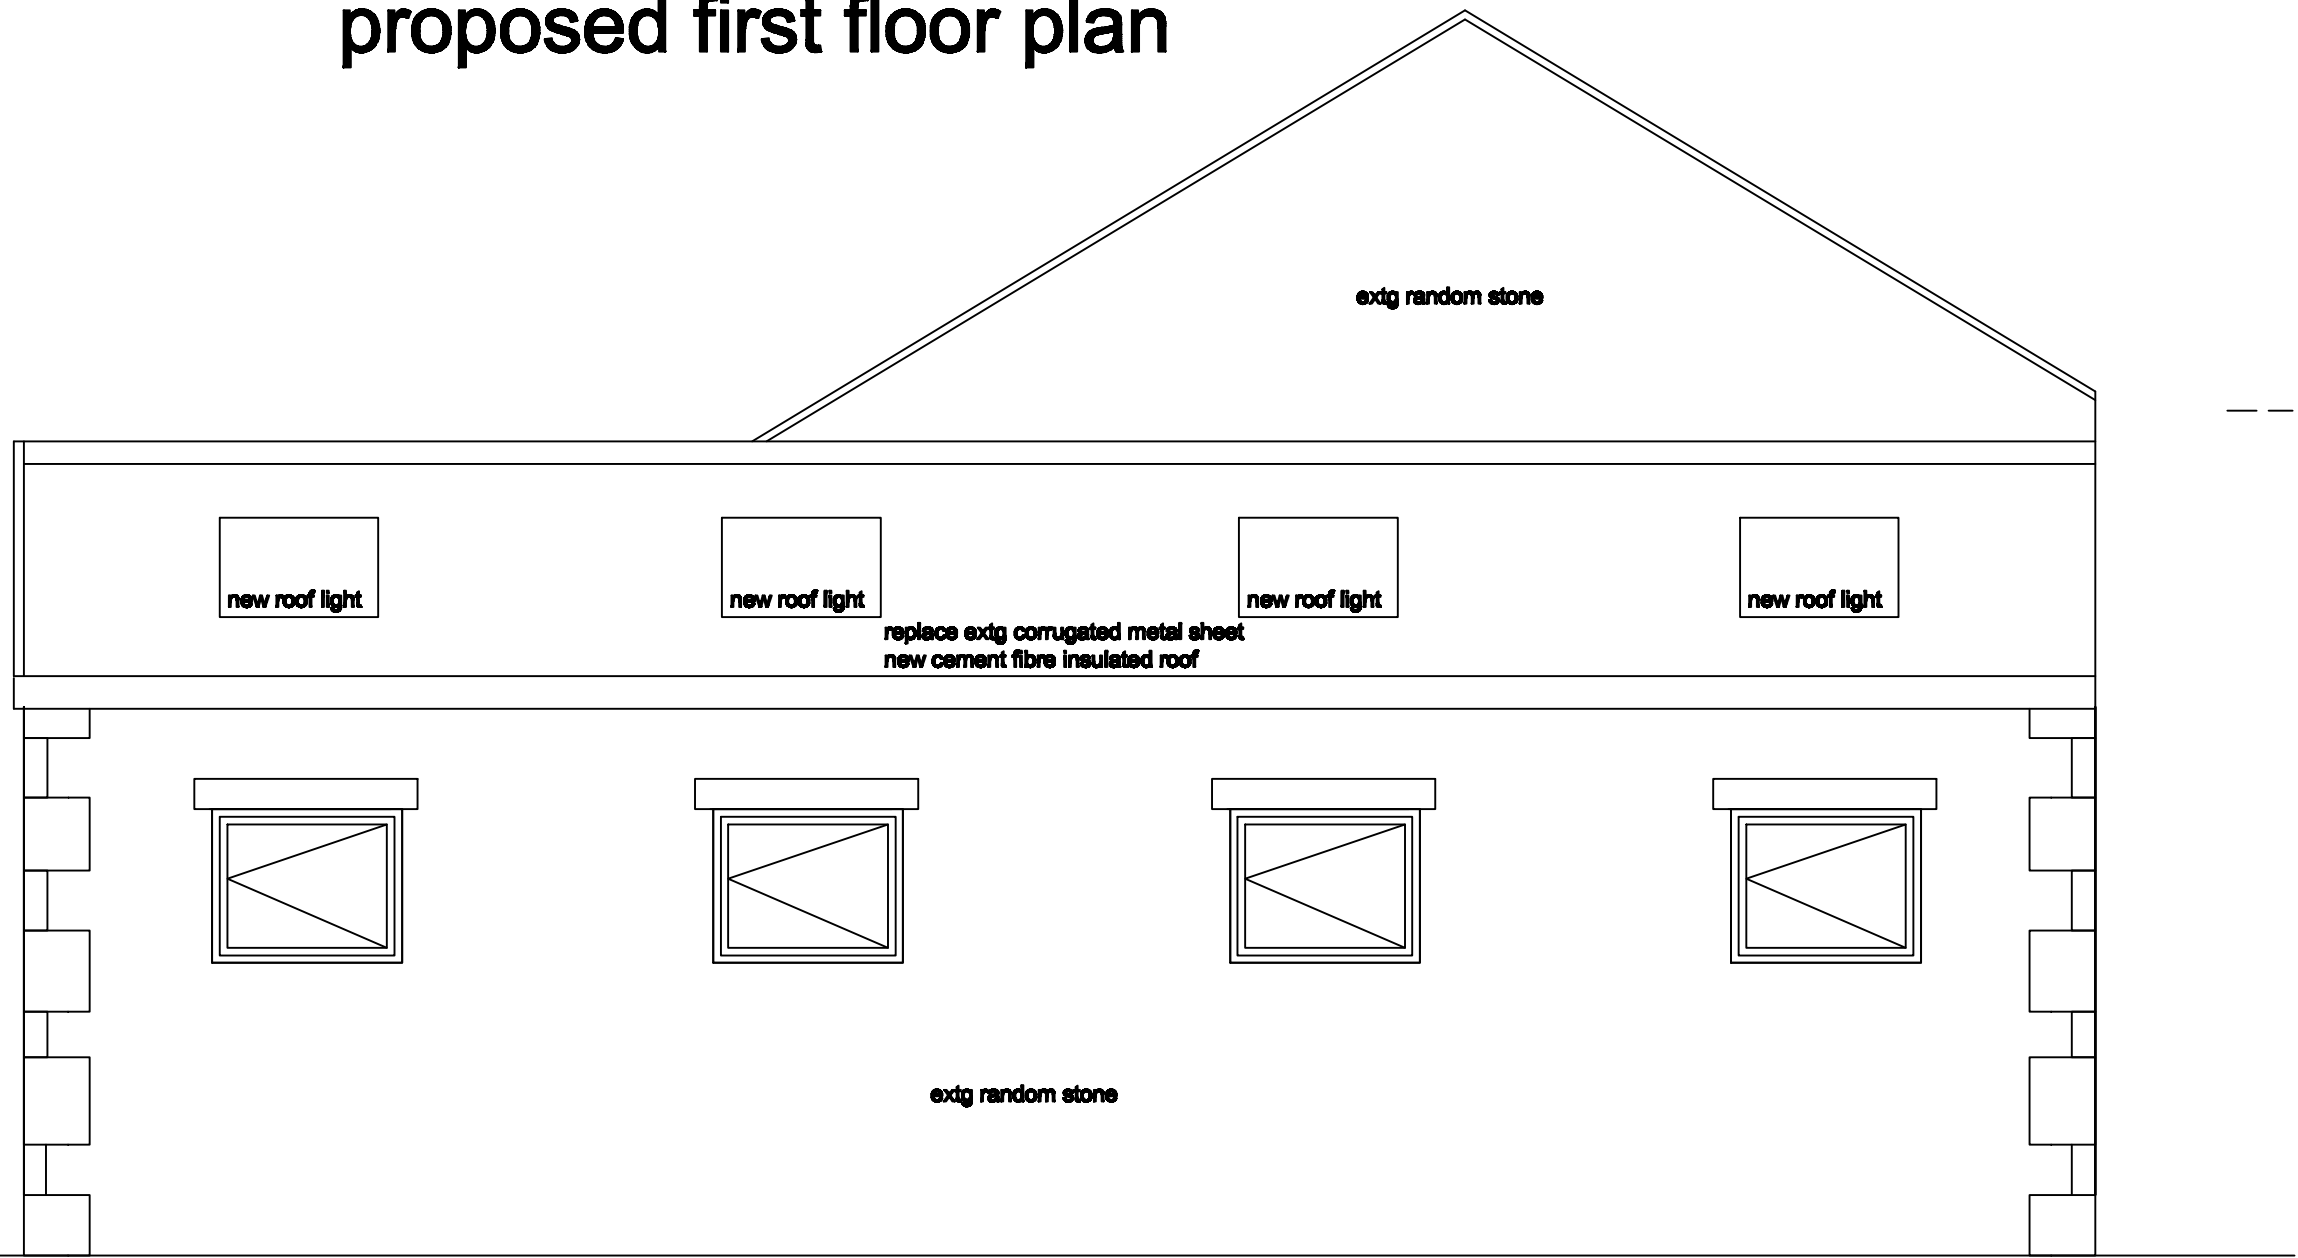

proposed elevation to former equipment store

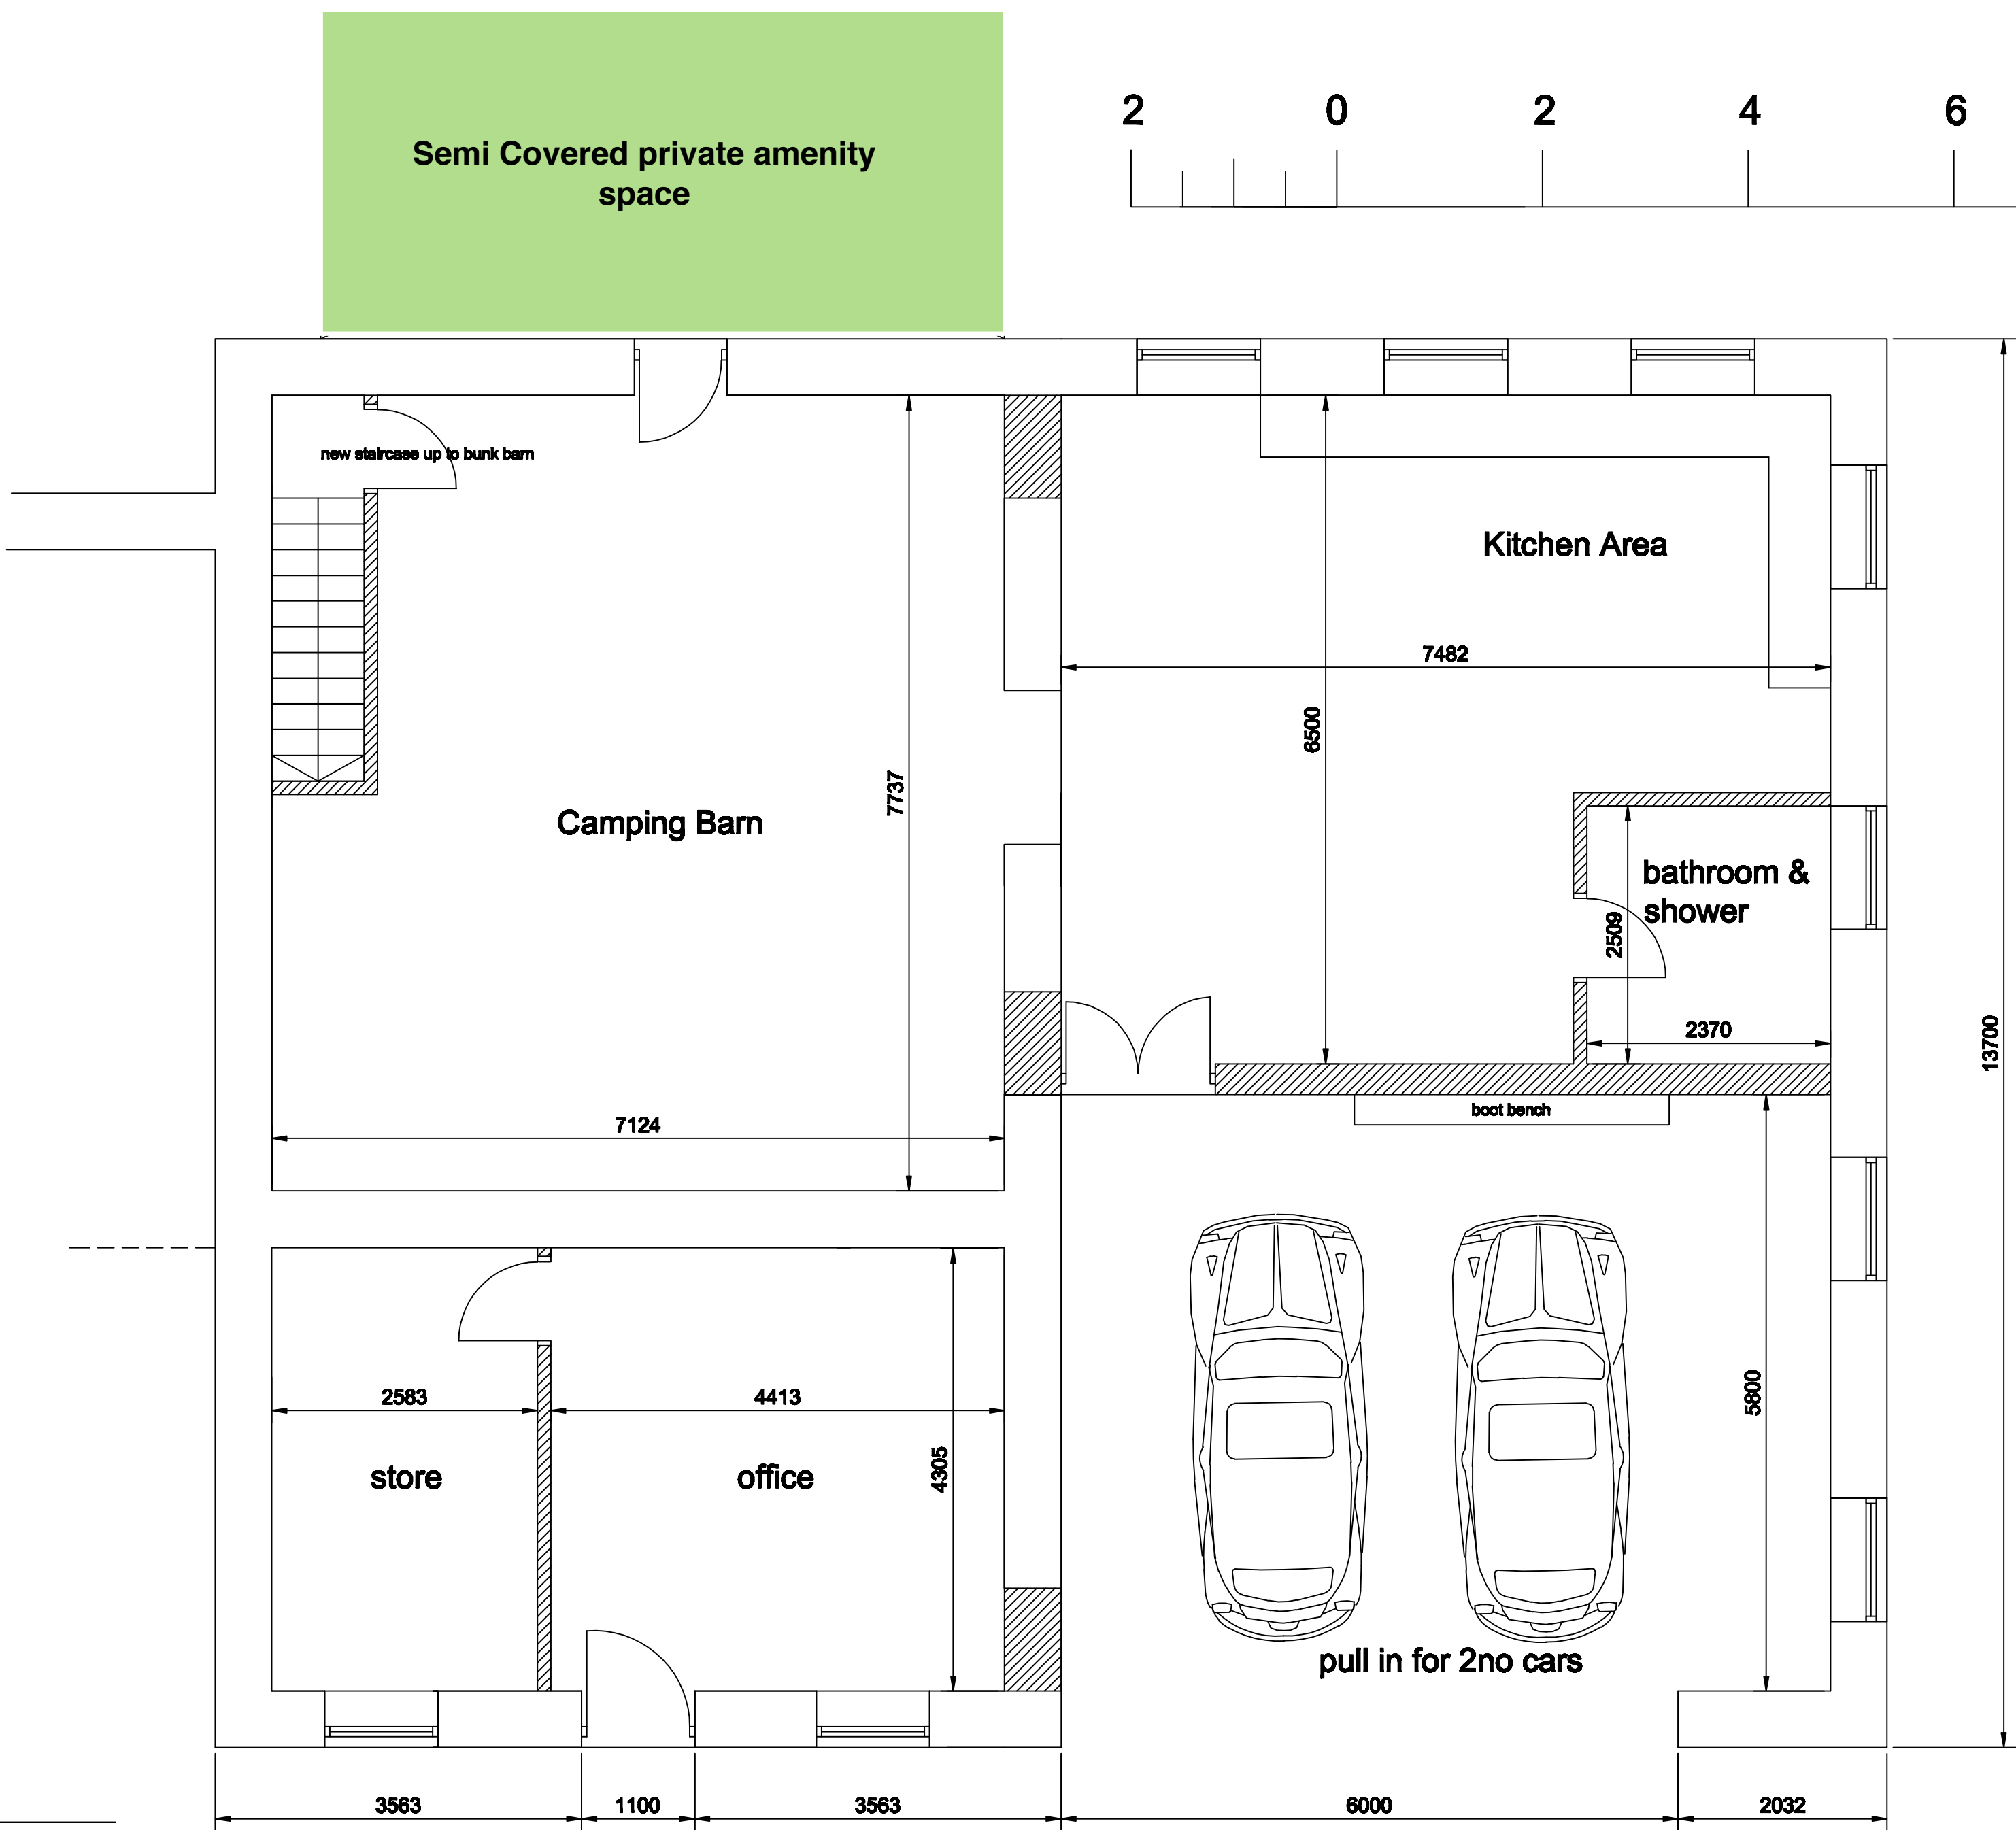

proposed ground floor plan

D	Amended layout following planning refusal	20-05-2021
C	New cement fibre insulated roof to former equipment shed	20-01-2021
B	Rear Window/door style and material amended	20-07-2020
A	Elevational dimensions to ridge and eaves shown	02-05-2020

REV	DESCRIPTION	CHECK	DATE

CLIENT

Mr John Haworth : Angram Green Farm Cottage  
West Lane, Worston. BB7 1QB

PROJECT

Conversion of stone barn and shippon to a camping barn

DRAWING

Proposed Plan & Elevations

SCALE	DATE	DRAWN	CHECKED
1:50 @ A1	May 2021	rb	

DRAWING NO.	CAD REFERENCE NO.	REVISION
2002/JH/02		D