



general notes:
do not scale the drawing.
all dimensions to be checked on site prior to commencement of work and any discrepancy shall be immediately reported and resolved prior to work commencing.
this drawing is to be read in conjunction with all relevant drawings and specifications relating to the job whether or not indicated on the drawing.
copyright reserved to mck associates ltd. and this drawing may not be used or reproduced without prior written consent.



Front Elevation




Side Elevation 1




Rear Elevation



Side Elevation 2

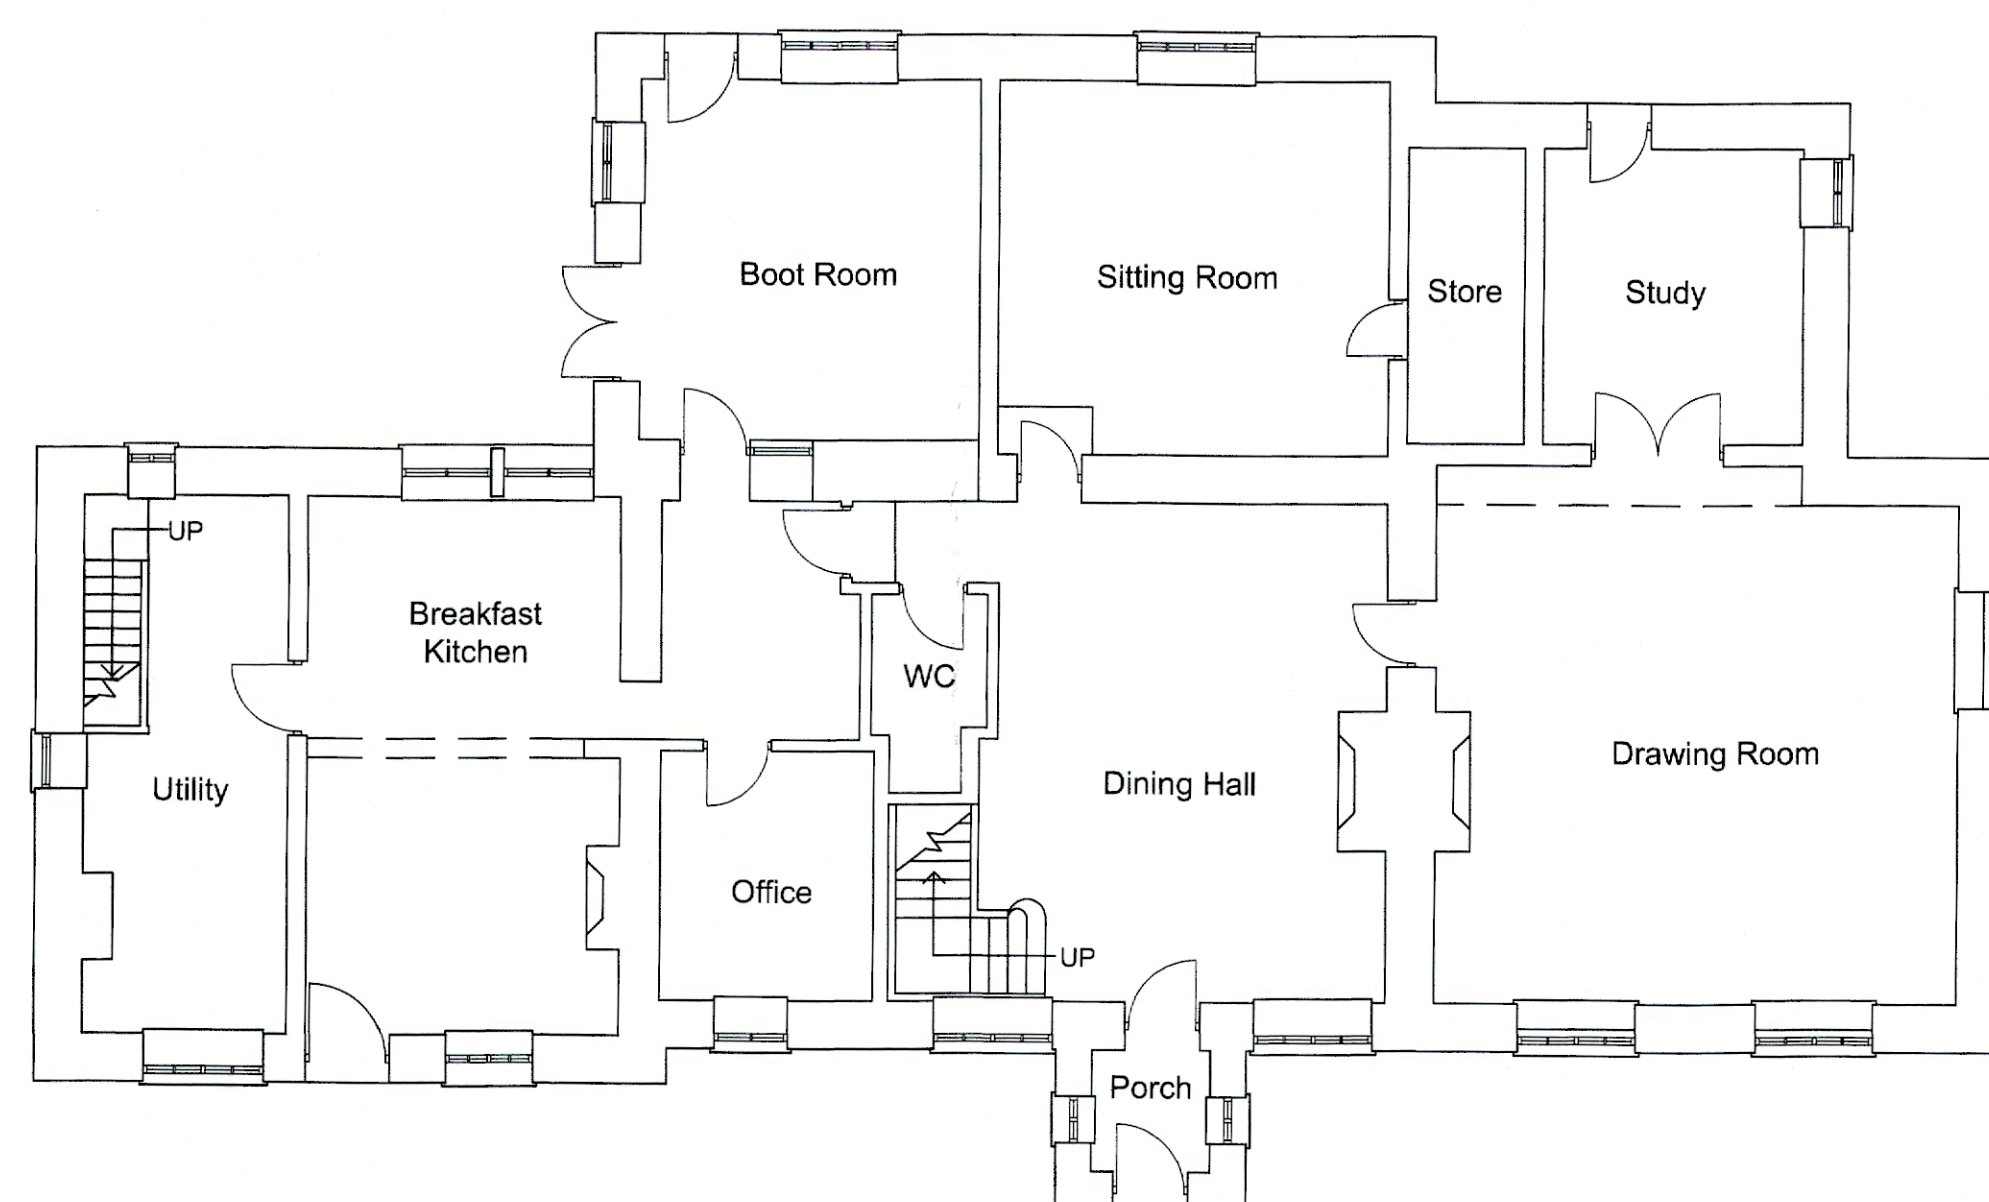

Ground Floor - 249 sq.m.

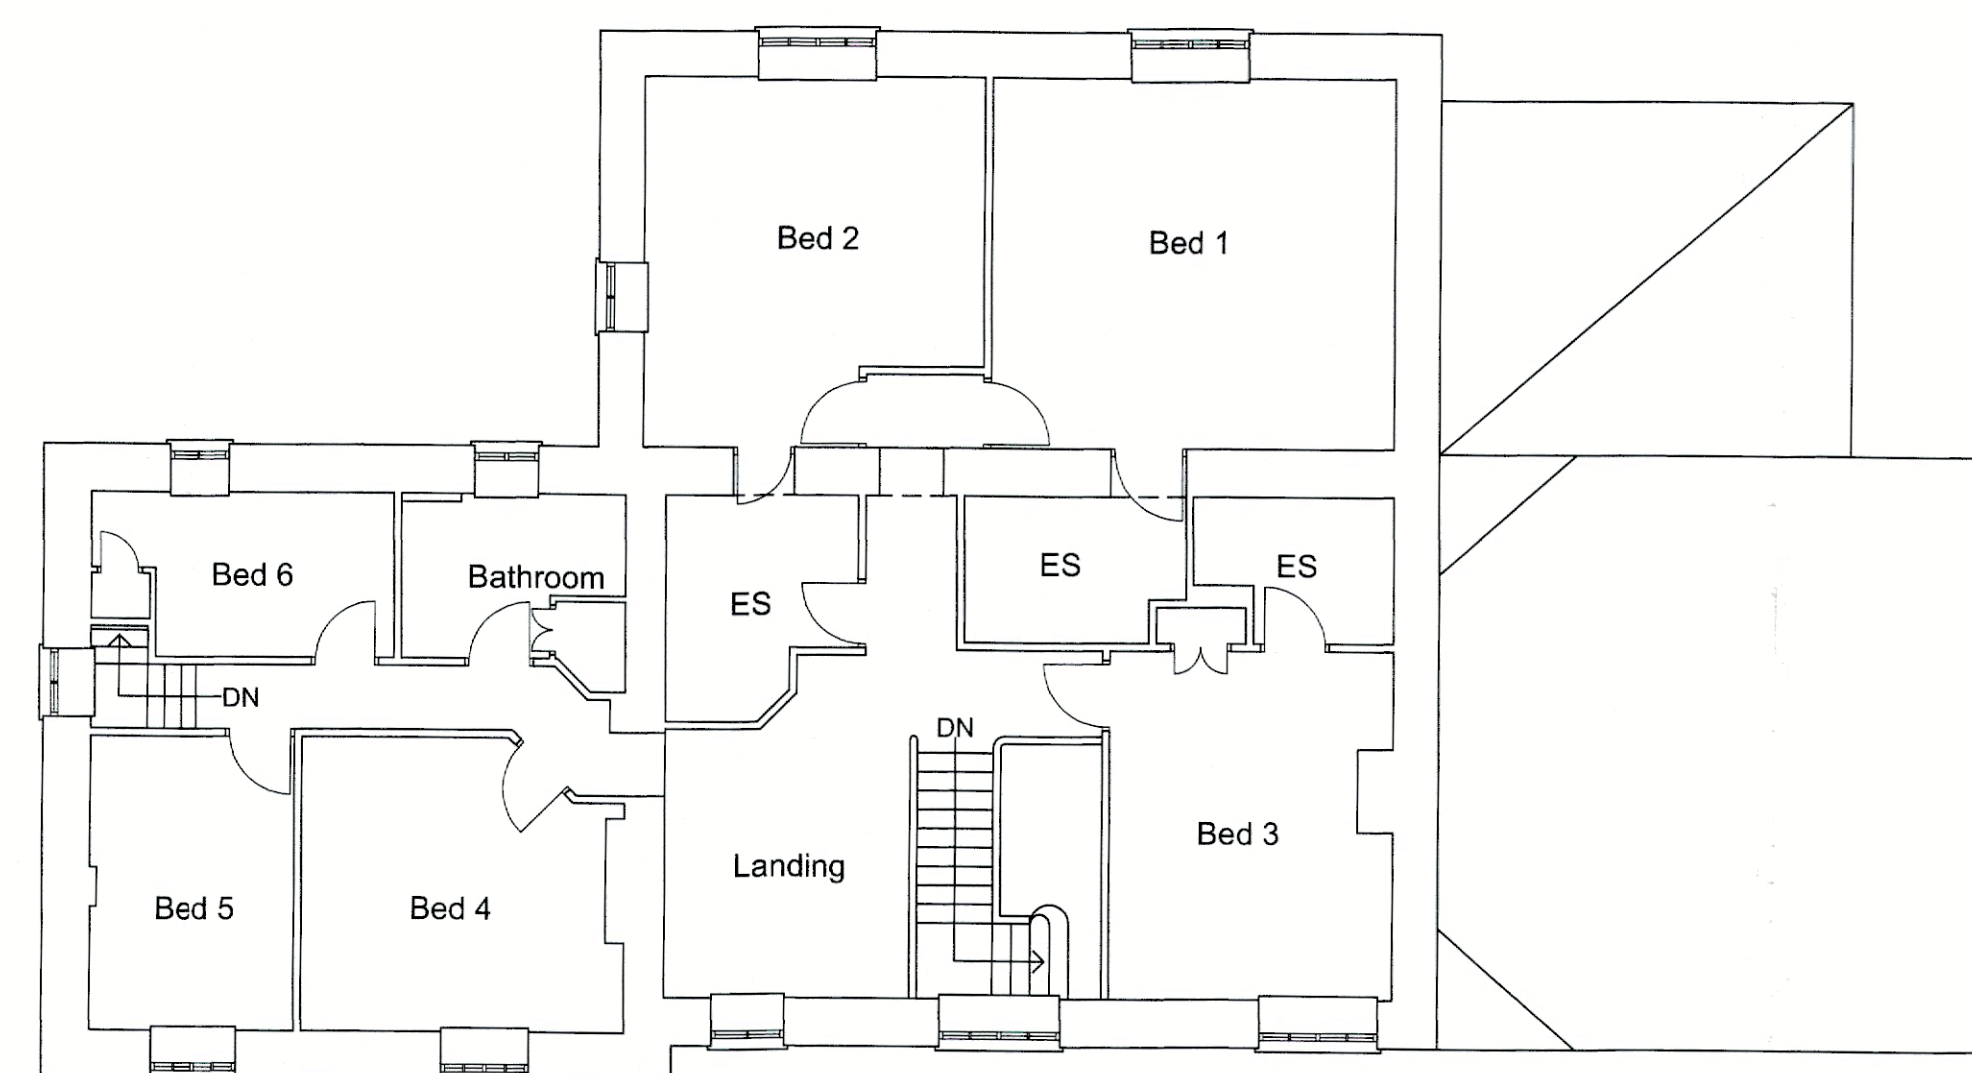

First Floor - 173 sq.m.

Rev. Date By Description
Client
Strategic Developments

mck associates limited **A1**
architecture | building surveying | urban design

burnaby villa ■ 48 watling street road ■ fulwood ■ preston ■ pr2 8bp
tel: 01772 774510 fax: 01772 774511 email mck@mckassociates.co.uk

Project:
Strategic Developments,
Thorn Platt Farm, Alston Lane,
Longridge

Drawing Title:
Existing Floor Plans and Elevations

Drawn: MS	Checked: PS	Scale: 1:100 (A1)	Date: April 2021
Job No: 21-054	Drawing No: 100	Rev:	

PRELIMINARY