




1 EXISTING SITE PLAN
1 : 200

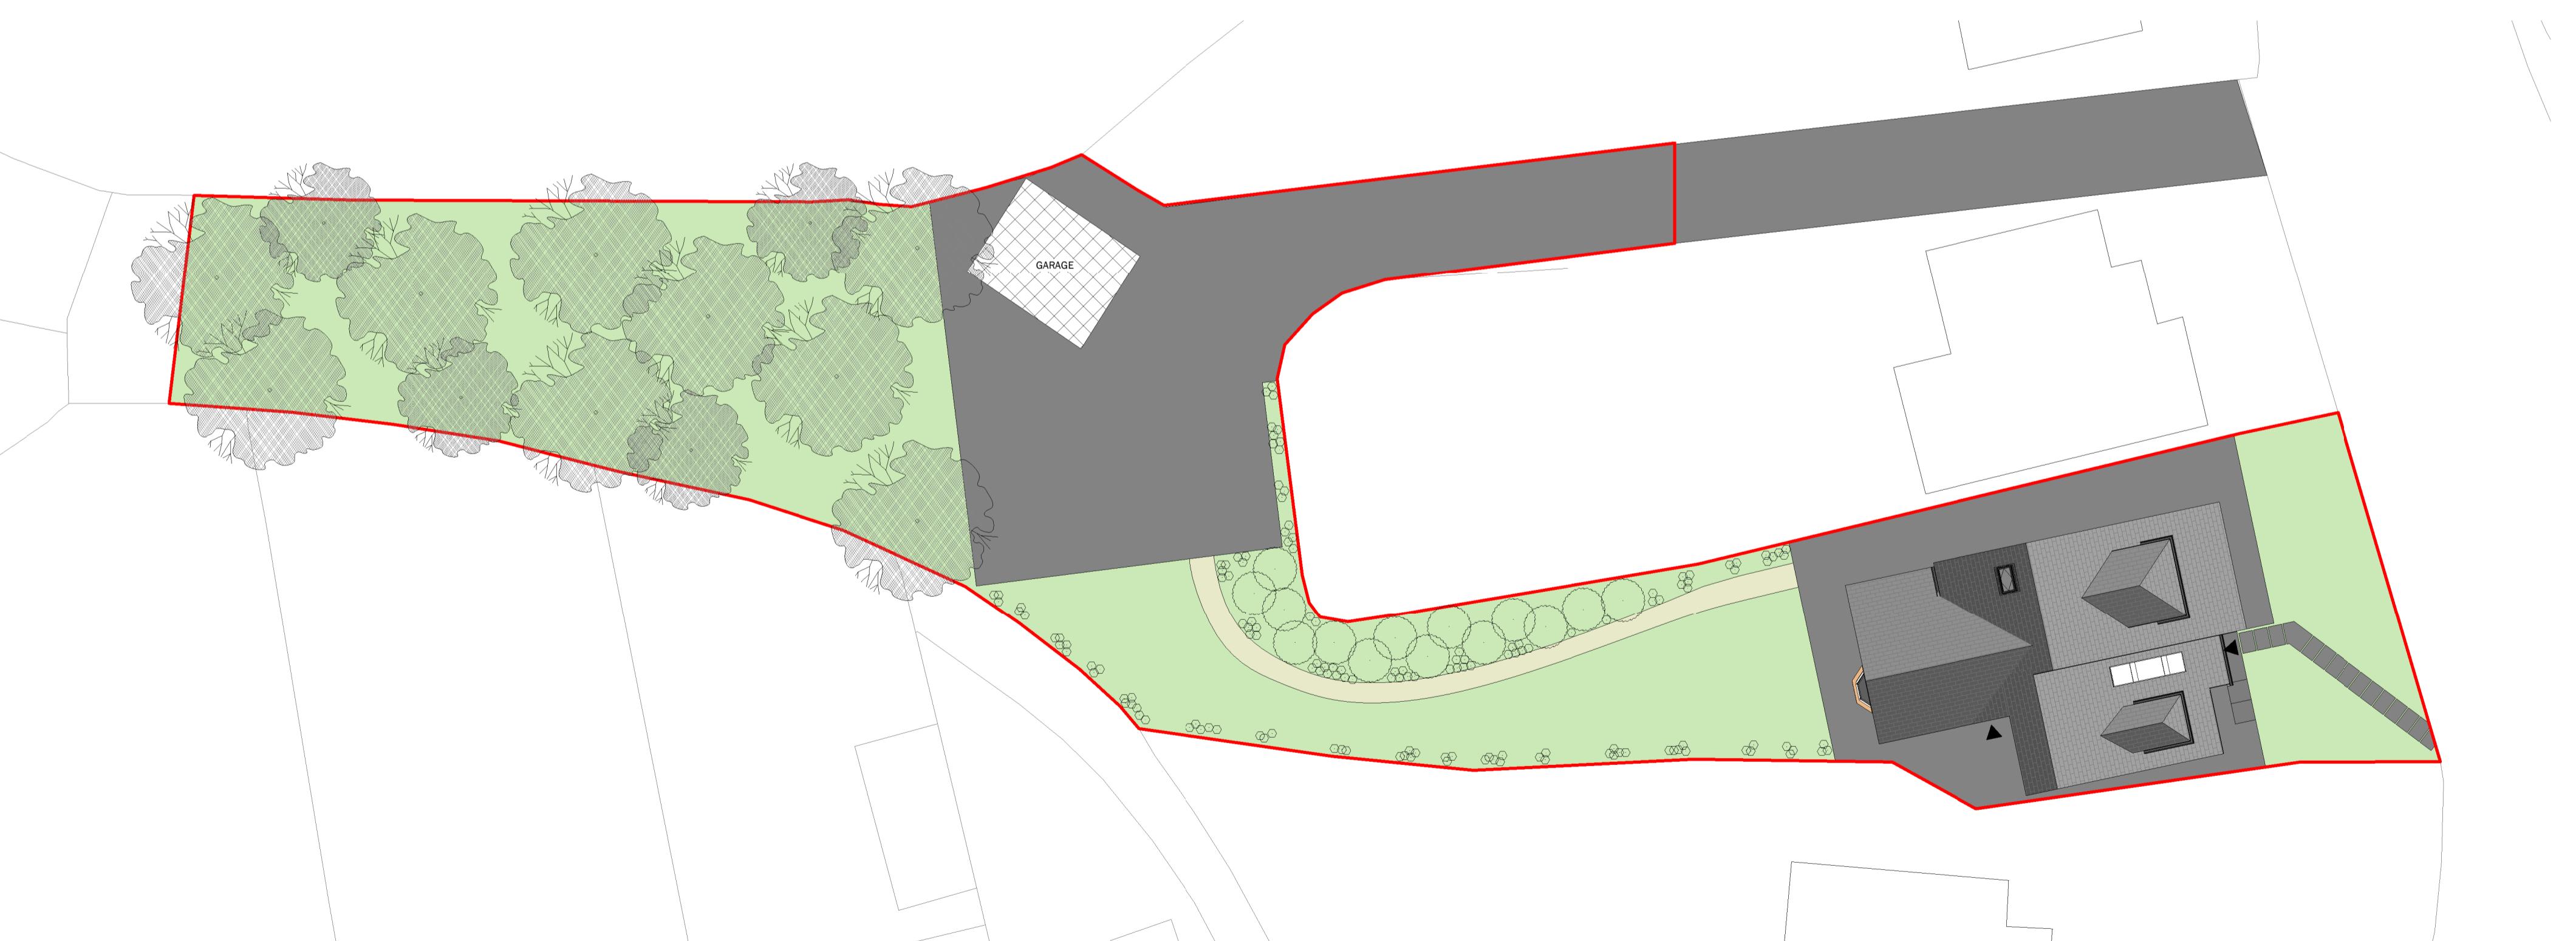

PROPOSED SITE PLAN
1 : 200

Peter Hitchen Architects

Marathon House
The Sidings Business Park
Whalley, BB7 9SE

01254 823 885

www.peterhitchenarchitects.co.uk

NOTES:



CLIENT:

E. COBLEY

PROJECT: REAR EXTENSION AND
ALTERATIONS TO
WINDSHADOW, AVENUE
ROAD, HURST GREEN, BB7
9QB

SHEET: **EXISTING &
PROPOSED SITE
PLAN**

Project number	PHA/592
Date	24/06/2021
Drawn by	RH
Checked by	PH
A1.1	
Scale	1 : 200
Sheet size	A1