




Floor Plan (1:50) - 47 sq.m.

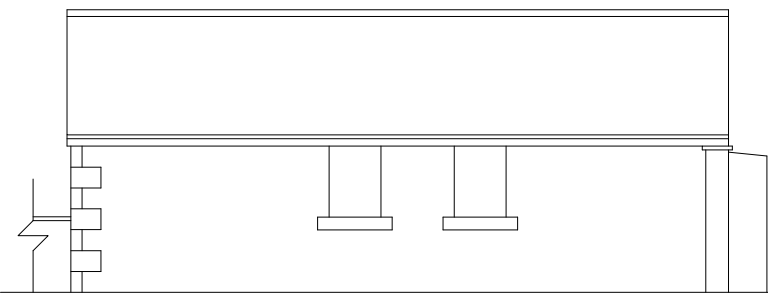


Front Elevation

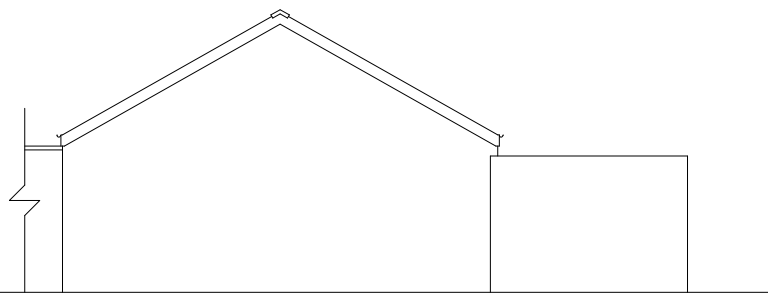

Side Elevation 1

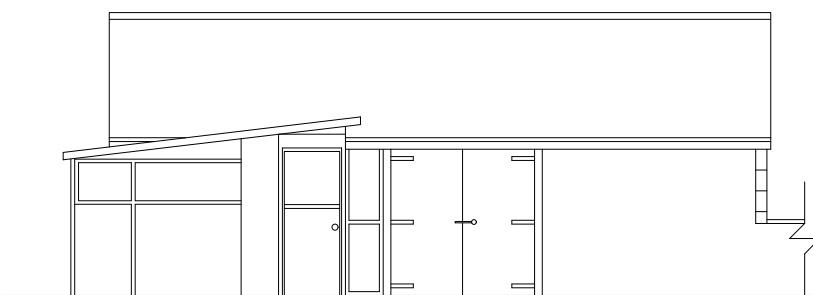

Rear Elevation

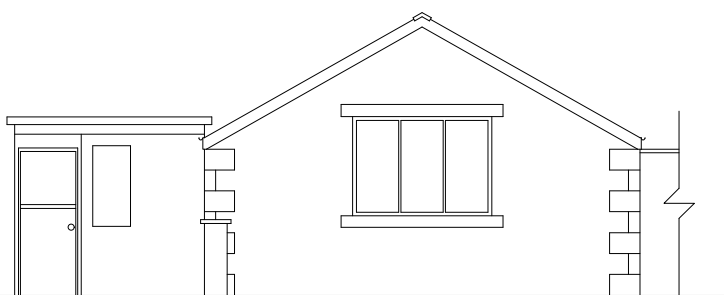

Side Elevation 2

general notes:
do not scale the drawing.
all dimensions to be checked on site prior to commencement of work and any
discrepancy shall be immediately reported and resolved prior to work commencing.
this drawing is to be read in conjunction with all relevant drawings and
specifications relating to the job whether or not indicated on the drawing.
copyright reserved to mck associates ltd. and this drawing may not be used or
reproduced without prior written consent.

Rev.	Date	By	Description
Client:			

Strategic Developments



burnaby villa ■ 48 watling street road ■ fulwood ■ preston ■ pr2 8bp
tel: 01772 774510 fax: 01772 774511 email mck@mckassociates.co.uk

Project:

Strategic Developments

Thorn Platt Farm

Alston Lane, Longridge

Drawing Title:

Existing Stable Plans and Elevations

Drawn: MS	Checked: PS	Scale: 1:100	Date: May 2021
Job No: 21-054	Drawing No: 103	Rev:	

A2

PRELIMINARY