
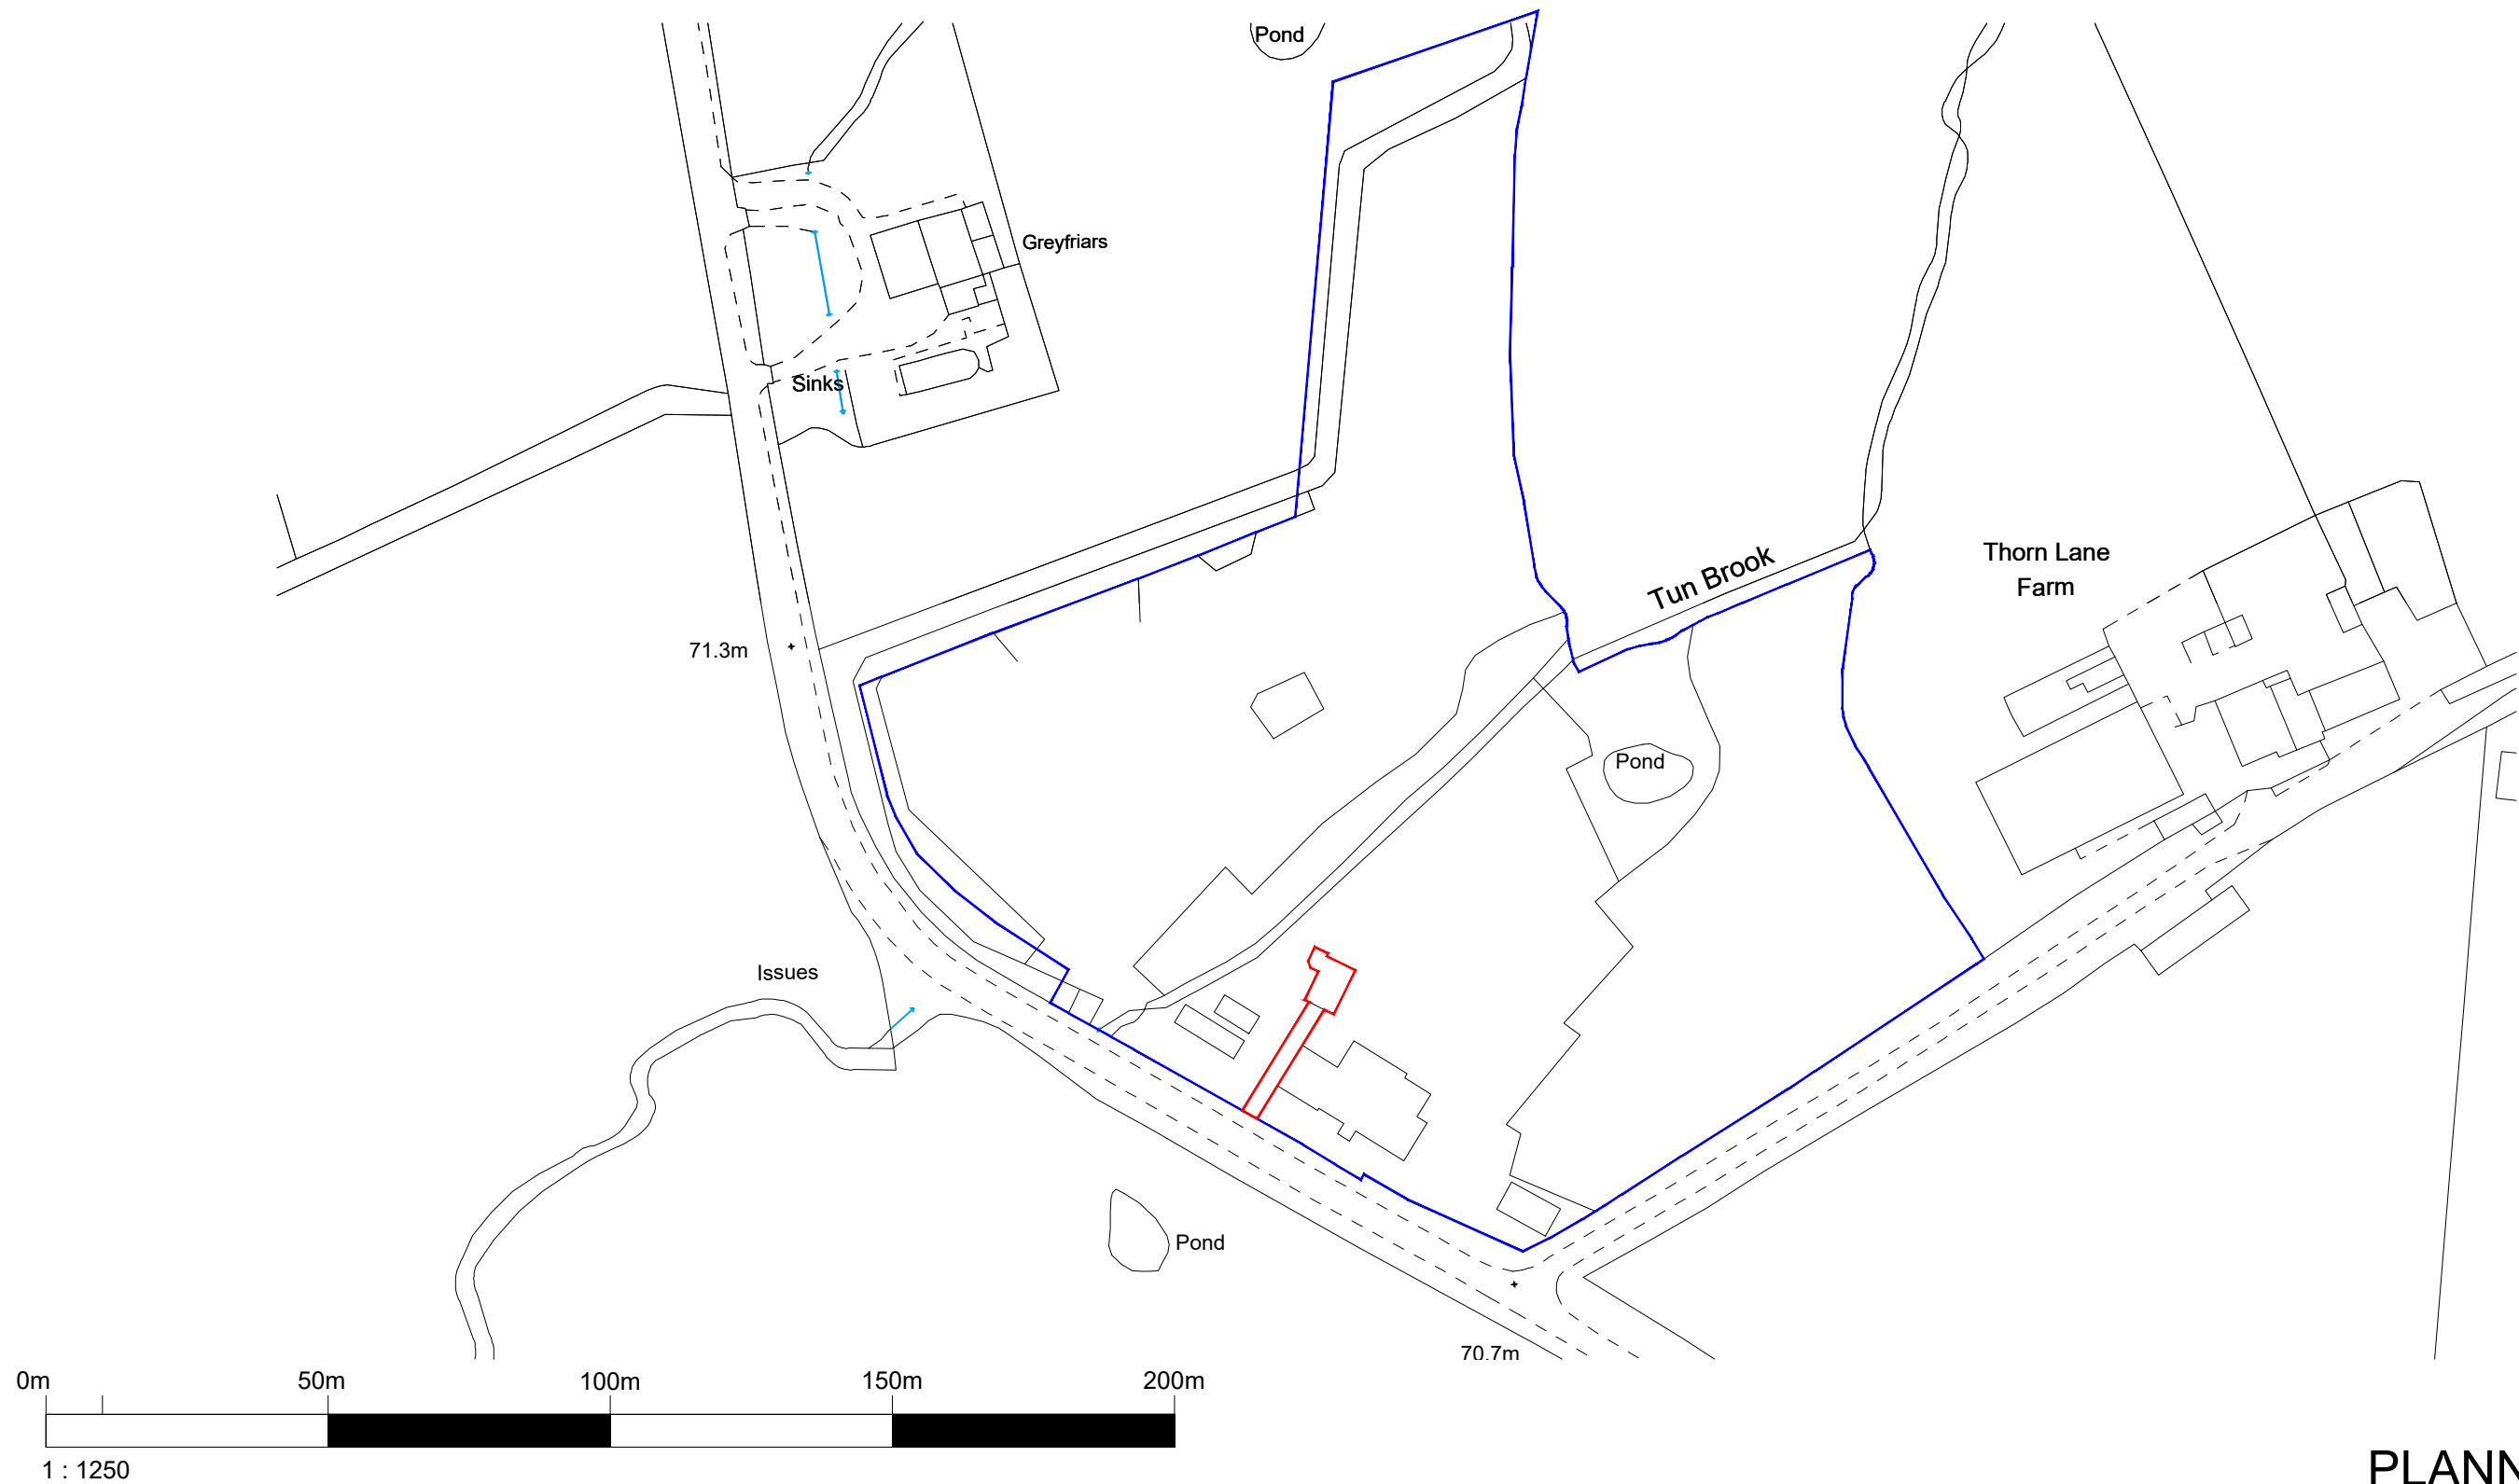


Dwg. Name & Location: Z:\Jobs\2021\jobs\21-054 Strategic Dev & CC - Thorn Platt Farm, Alston Lane, Longridge\Drawings\Models\02 Proposed\02.3 Planning Drawings\Office\Location, Existing, Proposed Site Plan.dwg.

general notes:
do not scale the drawing.
all dimensions to be checked on site prior to commencement of work and any discrepancy shall be immediately reported and resolved prior to work commencing. this drawing is to be read in conjunction with all relevant drawings and specifications relating to the job whether or not indicated on the drawing. Copyright reserved to mck associates ltd. and this drawing may not be used or reproduced without prior written consent.

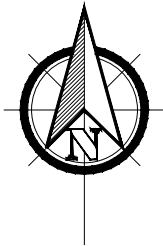

PLANNING

Client:

STRATEGIC DEVELOPMENTS

Project:

THORN PLATT FARM
ALSTON LANE
LONGRIDGE

Drawing Title:

LOCATION PLAN

Job No:

21-054

Drawing No:

LP01

Rev:

B

Drawn:

ELC

Checked:

PGM

Scale @ A3:

1:1250 @ A3

Date:

14/06/2021

mck

associates limited

architecture ■ building surveying ■ urban design

burnaby villa ■ 48 watling street road ■ fulwood ■ preston ■ pr2 8bp
tel: 01772 774510 fax: 01772 774511 email mck@mckassociates.co.uk