


Proposed Front Elevation 1:50@A1

Any areas of defective render to be hacked off and new render patched in to match existing, all render to be decorated with masonry paint to match nr 15

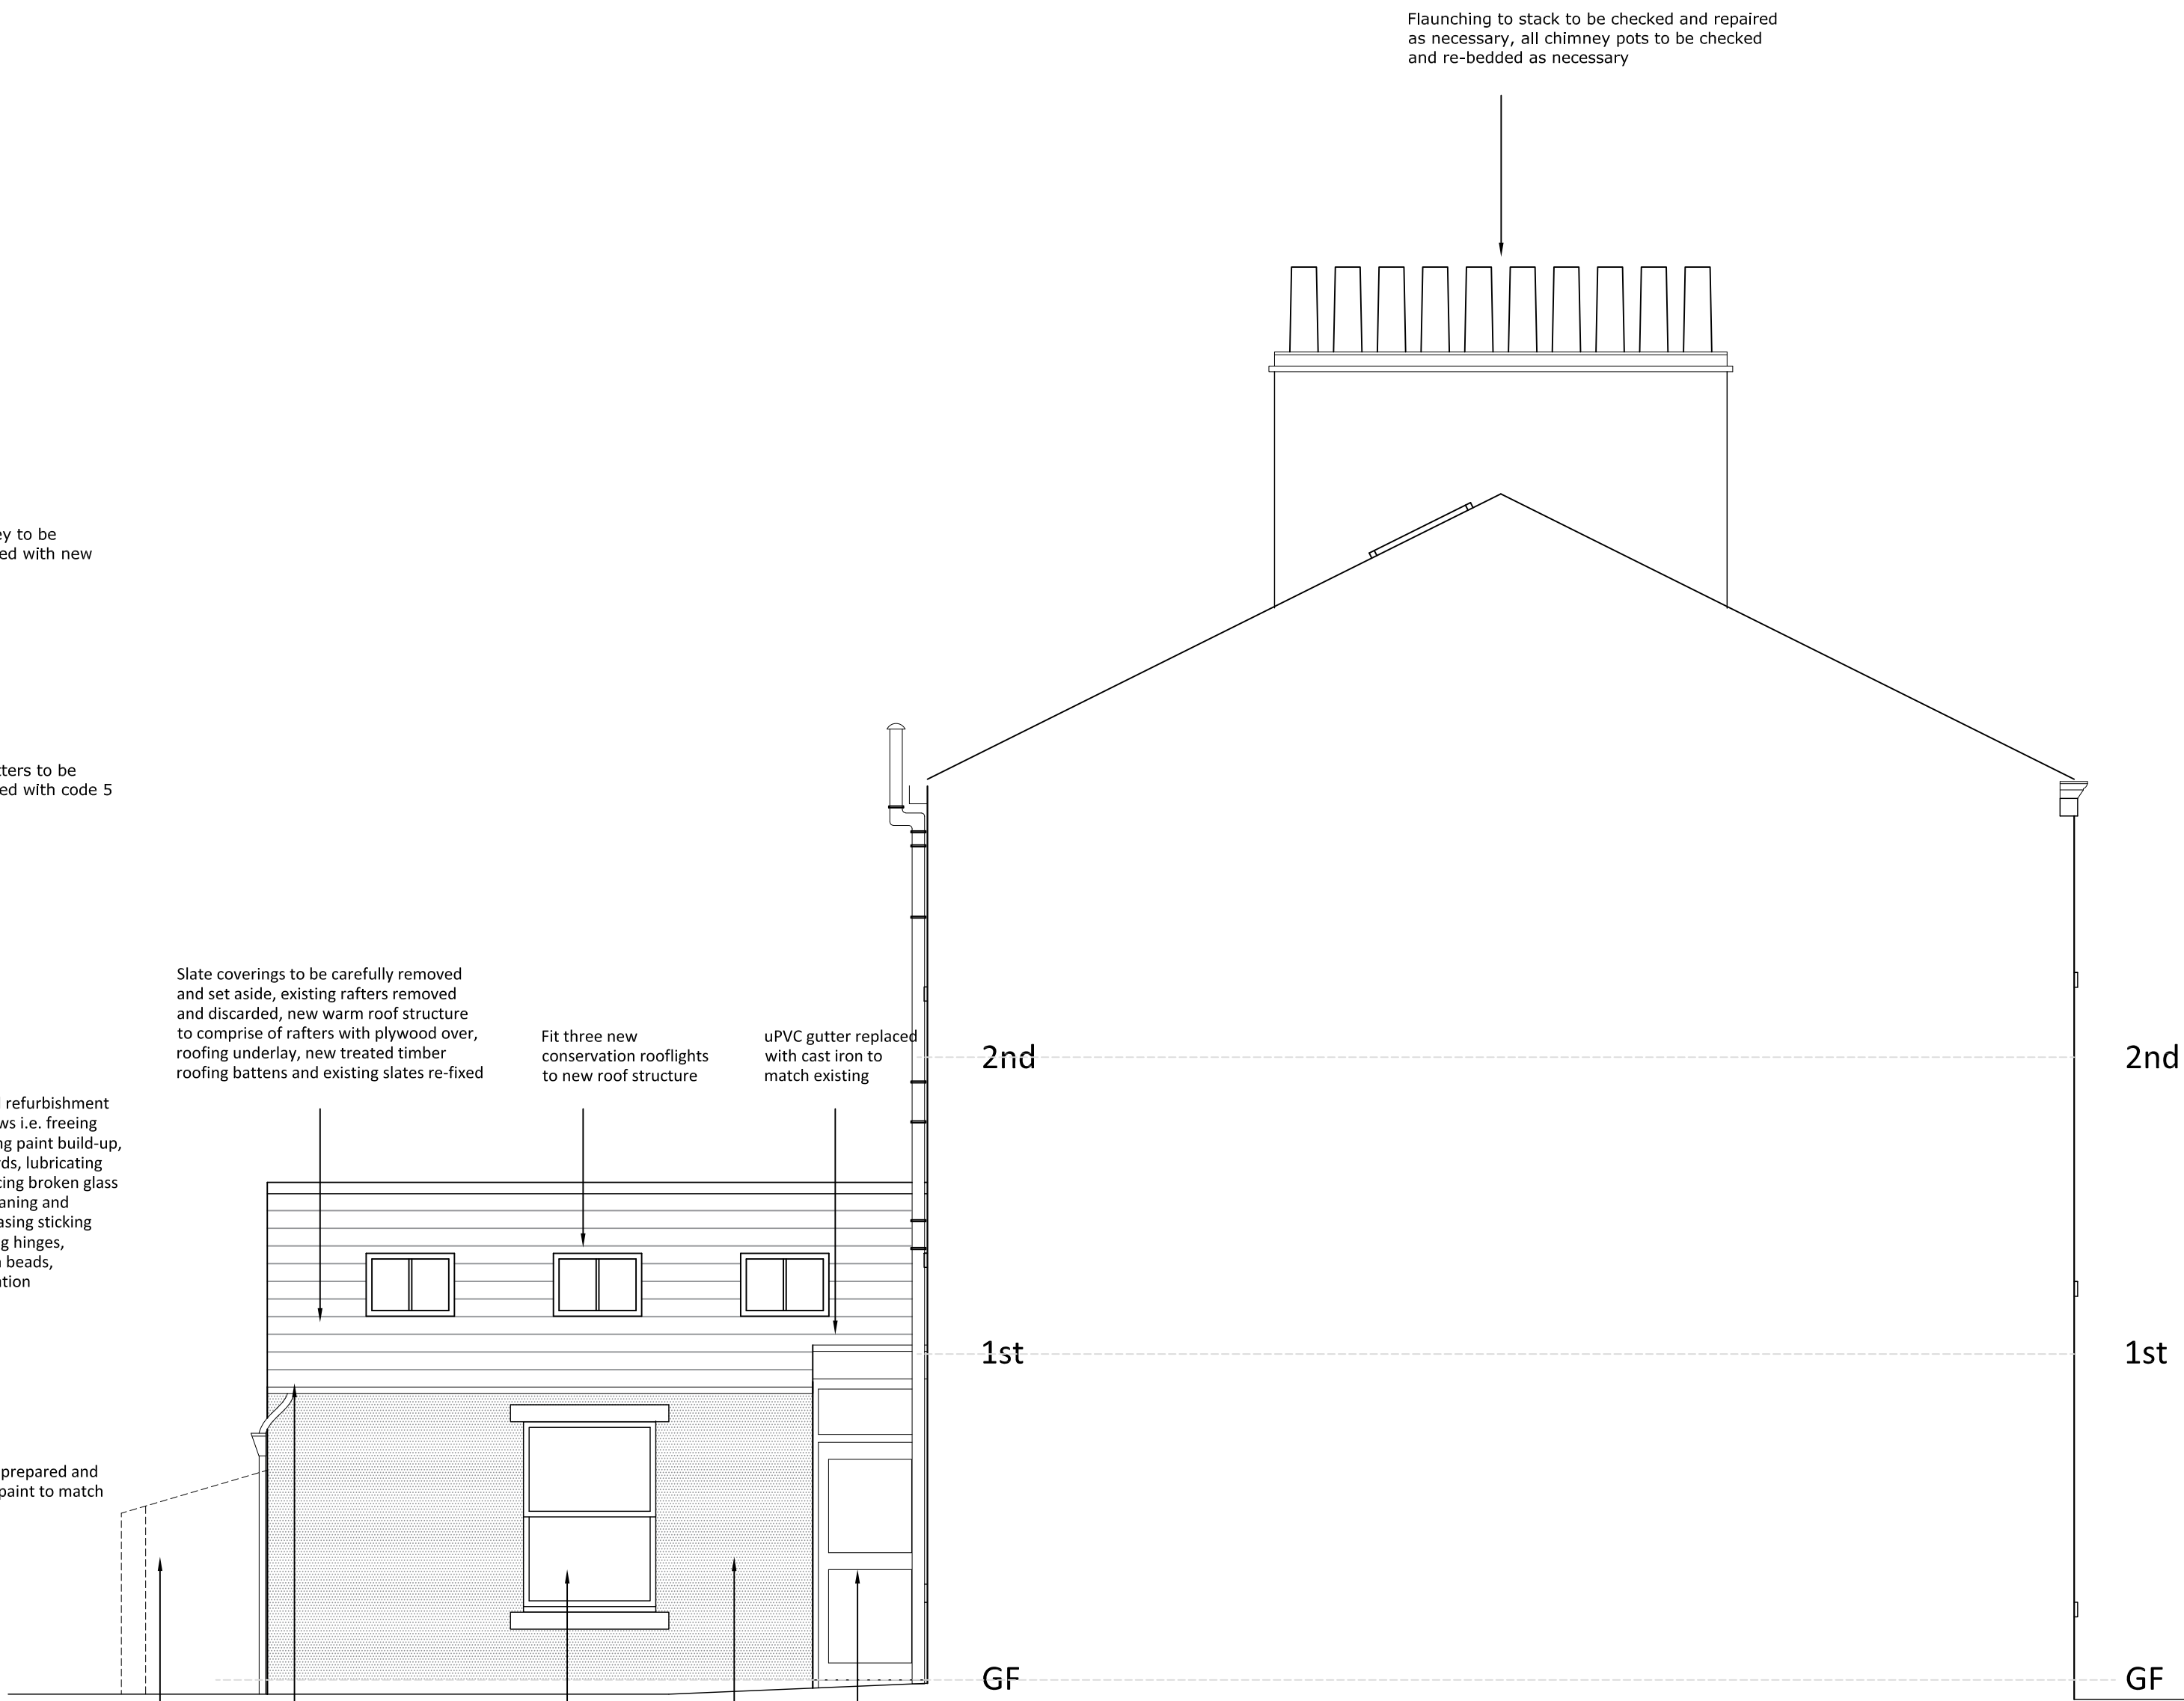


Proposed Side Elevation 1:50@A1

New cast iron rainwater fittings to match existing with surface water gully and connection to exiting drainage system

Replace existing timber sliding sash window with new on a like for like basis

Replace existing timber external door and fanlight with new on a like for like basis

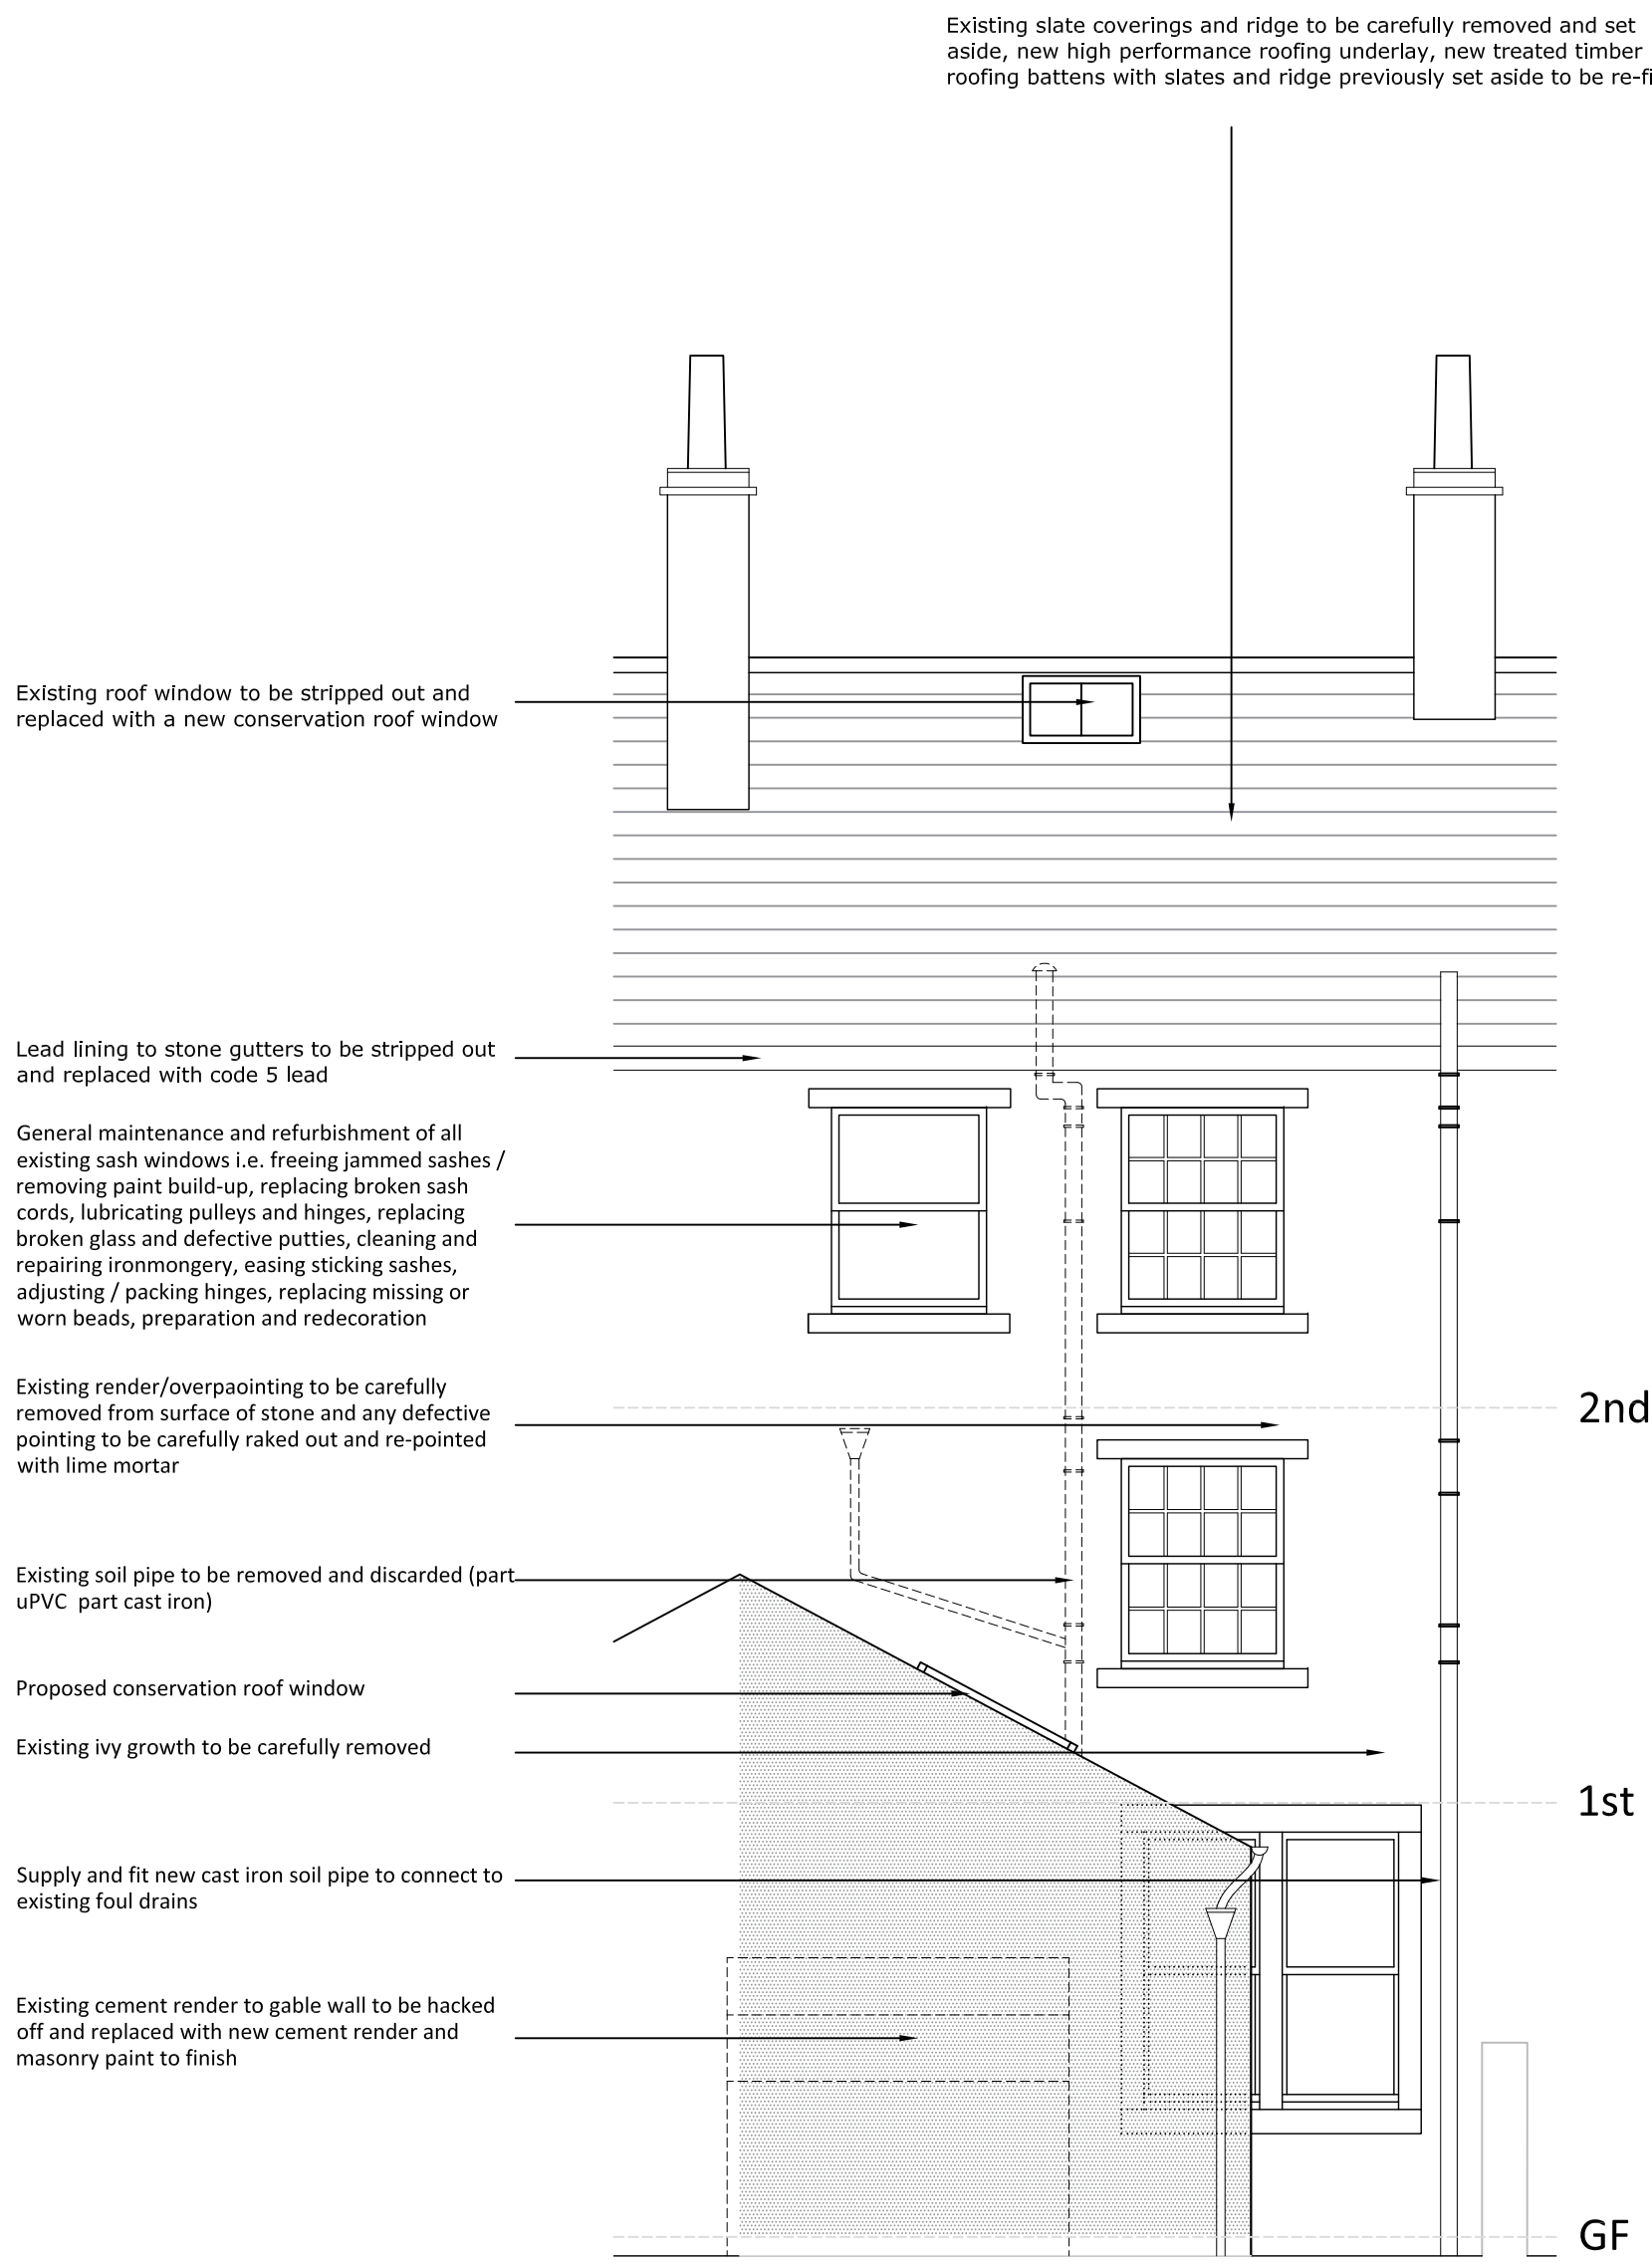

Proposed Rear Elevation 1:50@A1

Scale Bar 1:50@A1



10m

NOTE

This drawing is to be read in conjunction with all relevant designer/consultant/engineer's drawings and specifications. Any discrepancies to be immediately notified to office of origin before proceeding. Do not scale from this drawing. All dimensions and levels depicted are to be checked on site. The information used on this drawing must only be used at the named location. All work carried out before Planning and Building Permission has been granted is at the contractor/client's risk. Drawings carried out for the purposes of planning approval shall not be used for obtaining prices or construction purposes. The location of any services indicated upon this drawing are approximate only and must be checked on site by the contractor before commencing works.

REVISIONS



THE OLD TANNERY
Eastgate, Accrington, Lancs. BB5 6PW
Tel: 01254 388426 Fax: 01254 236924
Email: enquiries@gloverspl.com
www.gloverspl.com



Project Location:
13 York Street,
Clitheroe,
Lancashire
BB7 2DH

Drawn By: N White
Scale: 1:50 @ A1

Drawing:
Proposed Elevations

Client: Brankleigh Homes

Date: Feb 2021

Drawing Number:
BS 1141 05

Revision:
/