



This drawing is to be read in conjunction with all relevant Architect, consultants' and specialists' drawings and specifications. The Architect is to be notified of any discrepancies before proceeding. Do not scale from this drawing. All dimensions and levels are to be checked on site. This drawing is subject to copyright. All work carried out before Planning and Building Permission has been granted is at the contractor/clients risk.
 Note: proposed drawing based on OS dwg information. All illustrated dimensions are approximate and all site dimensions are to be checked on site and subject to site survey.

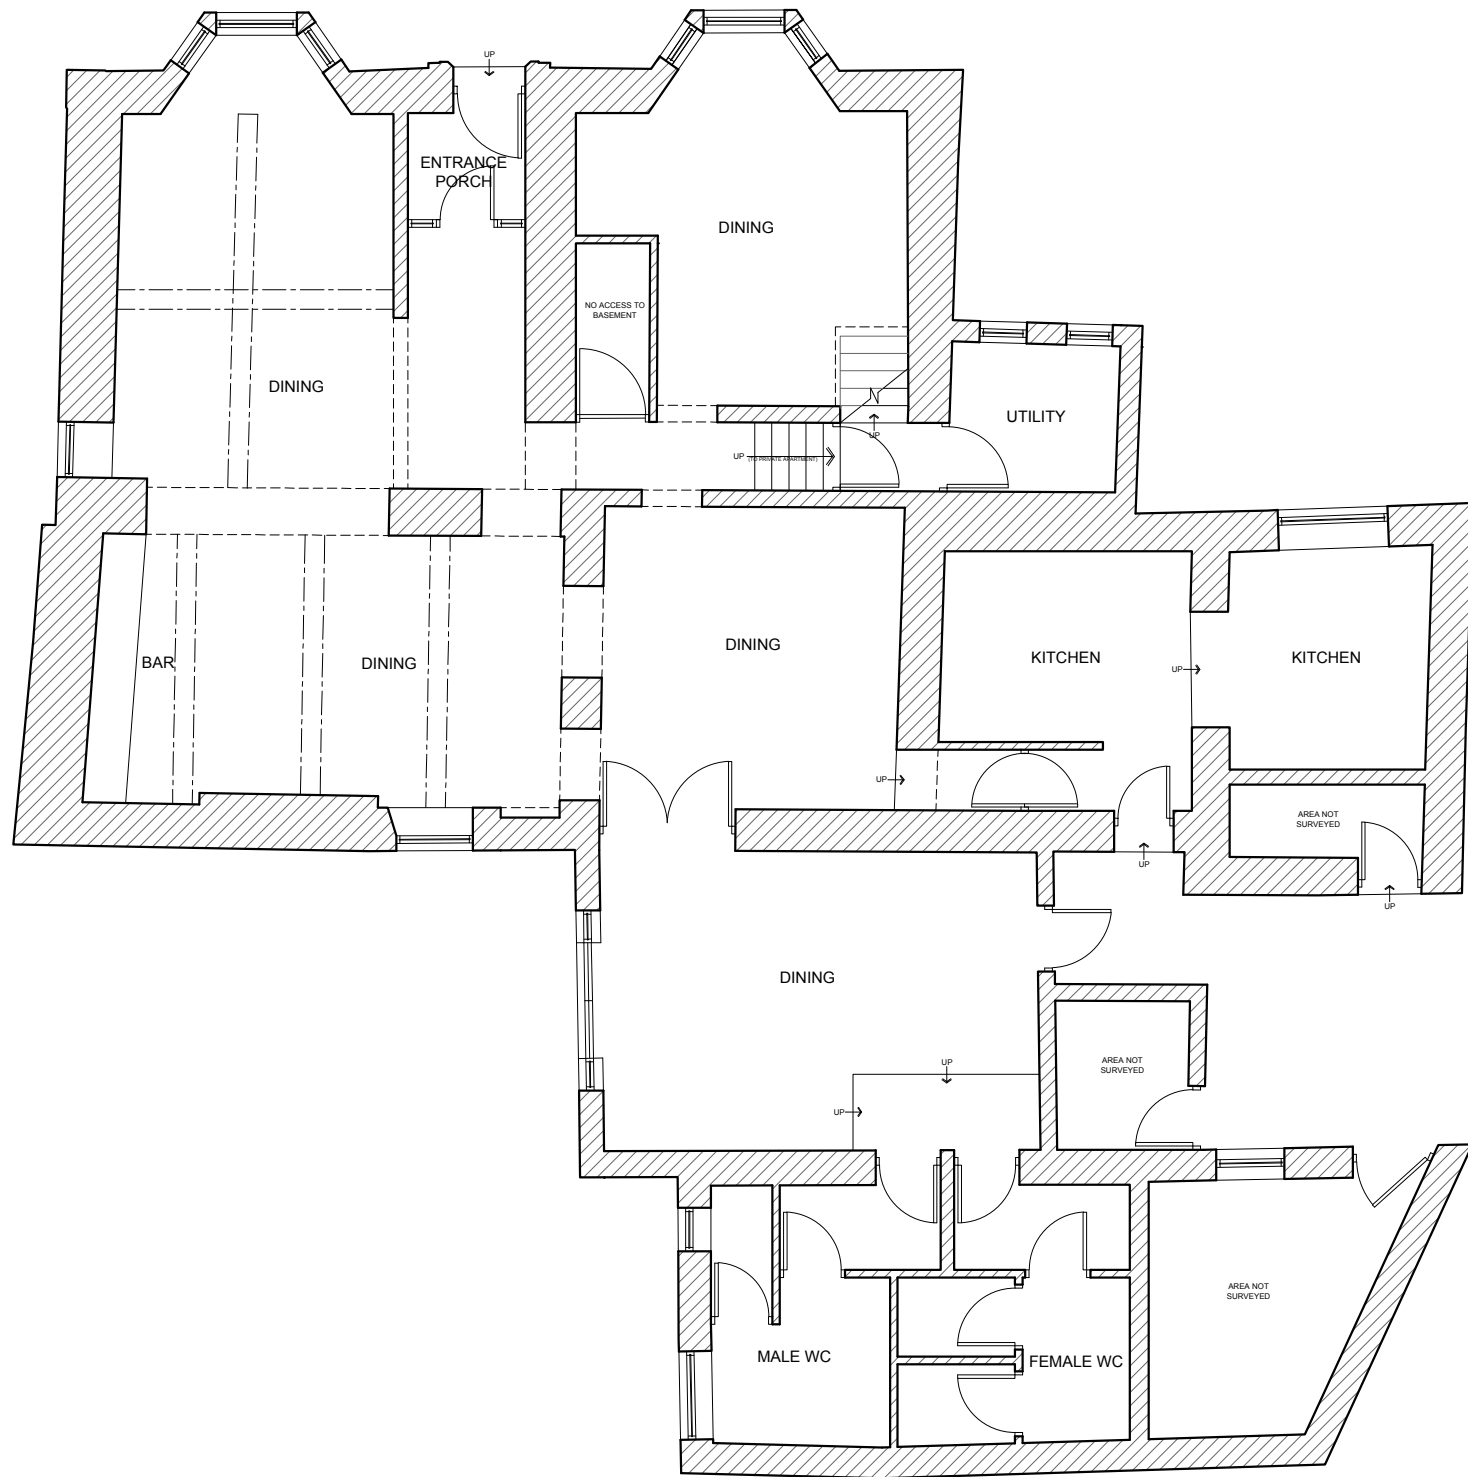


EXISTING GROUND FLOOR PLAN SCALE 1:100

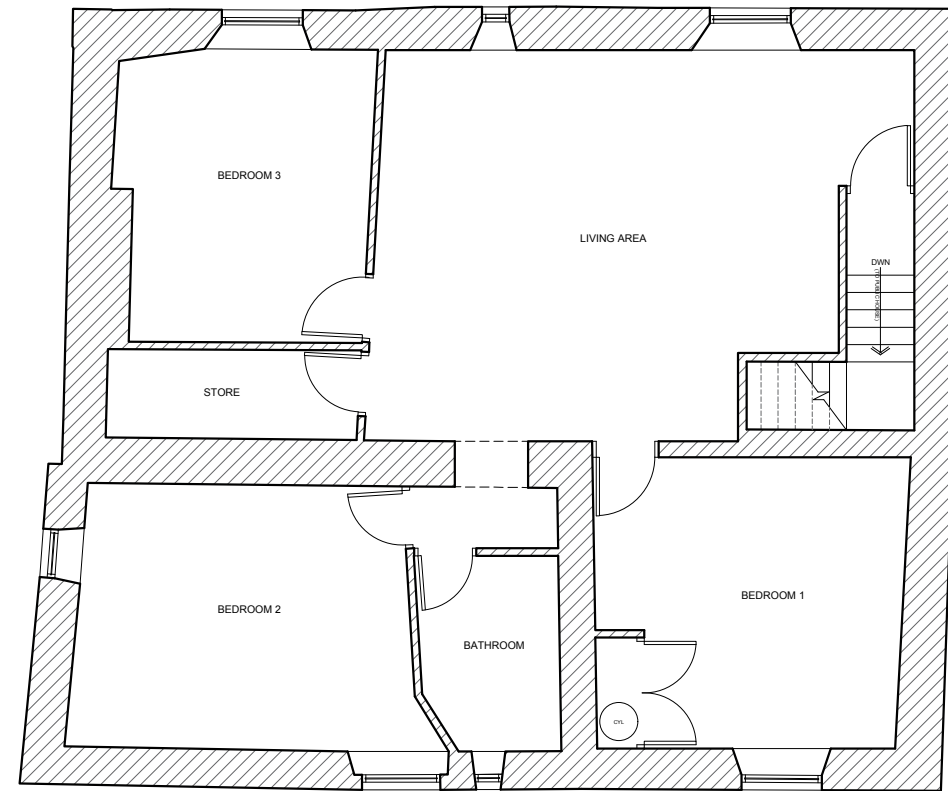

EXISTING FIRST FLOOR PLAN SCALE 1:100

Client DBG Trading Ltd		
Job Title Proposed Extension and Alterations to The Buck Inn, Sawley Road, Grindleton		
Drawing Title EXISTING FLOOR PLANS		
Scale 1:100 @ A3	Date January 2021	Drawn BWT

spa
 SUNDERLAND PEACOCK ARCHITECTS
 SUNDERLAND PEACOCK & ASSOCIATES LTD.
 HAZELMERE, PIMLICO ROAD, CLITHEROE
 LANCASHIRE, BB7 2AG
 T 01200 423178 F 01200 427328
 E info@sunderlandpeacock.com
 www.sunderlandpeacock.com

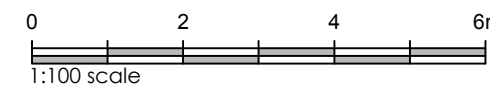6239 - E02 REV -