



This drawing is to be read in conjunction with all relevant Architect, consultants' and specialists' drawings and specifications. The Architect is to be notified of any discrepancies before proceeding. Do not scale from this drawing. All dimensions and levels are to be checked on site. This drawing is subject to copyright. All work carried out before Planning and Building Permission has been granted is at the contractor/client's risk.
 Note: proposed drawing based on OS dwg information. All illustrated dimensions are approximate and all site dimensions are to be checked on site and subject to site survey.

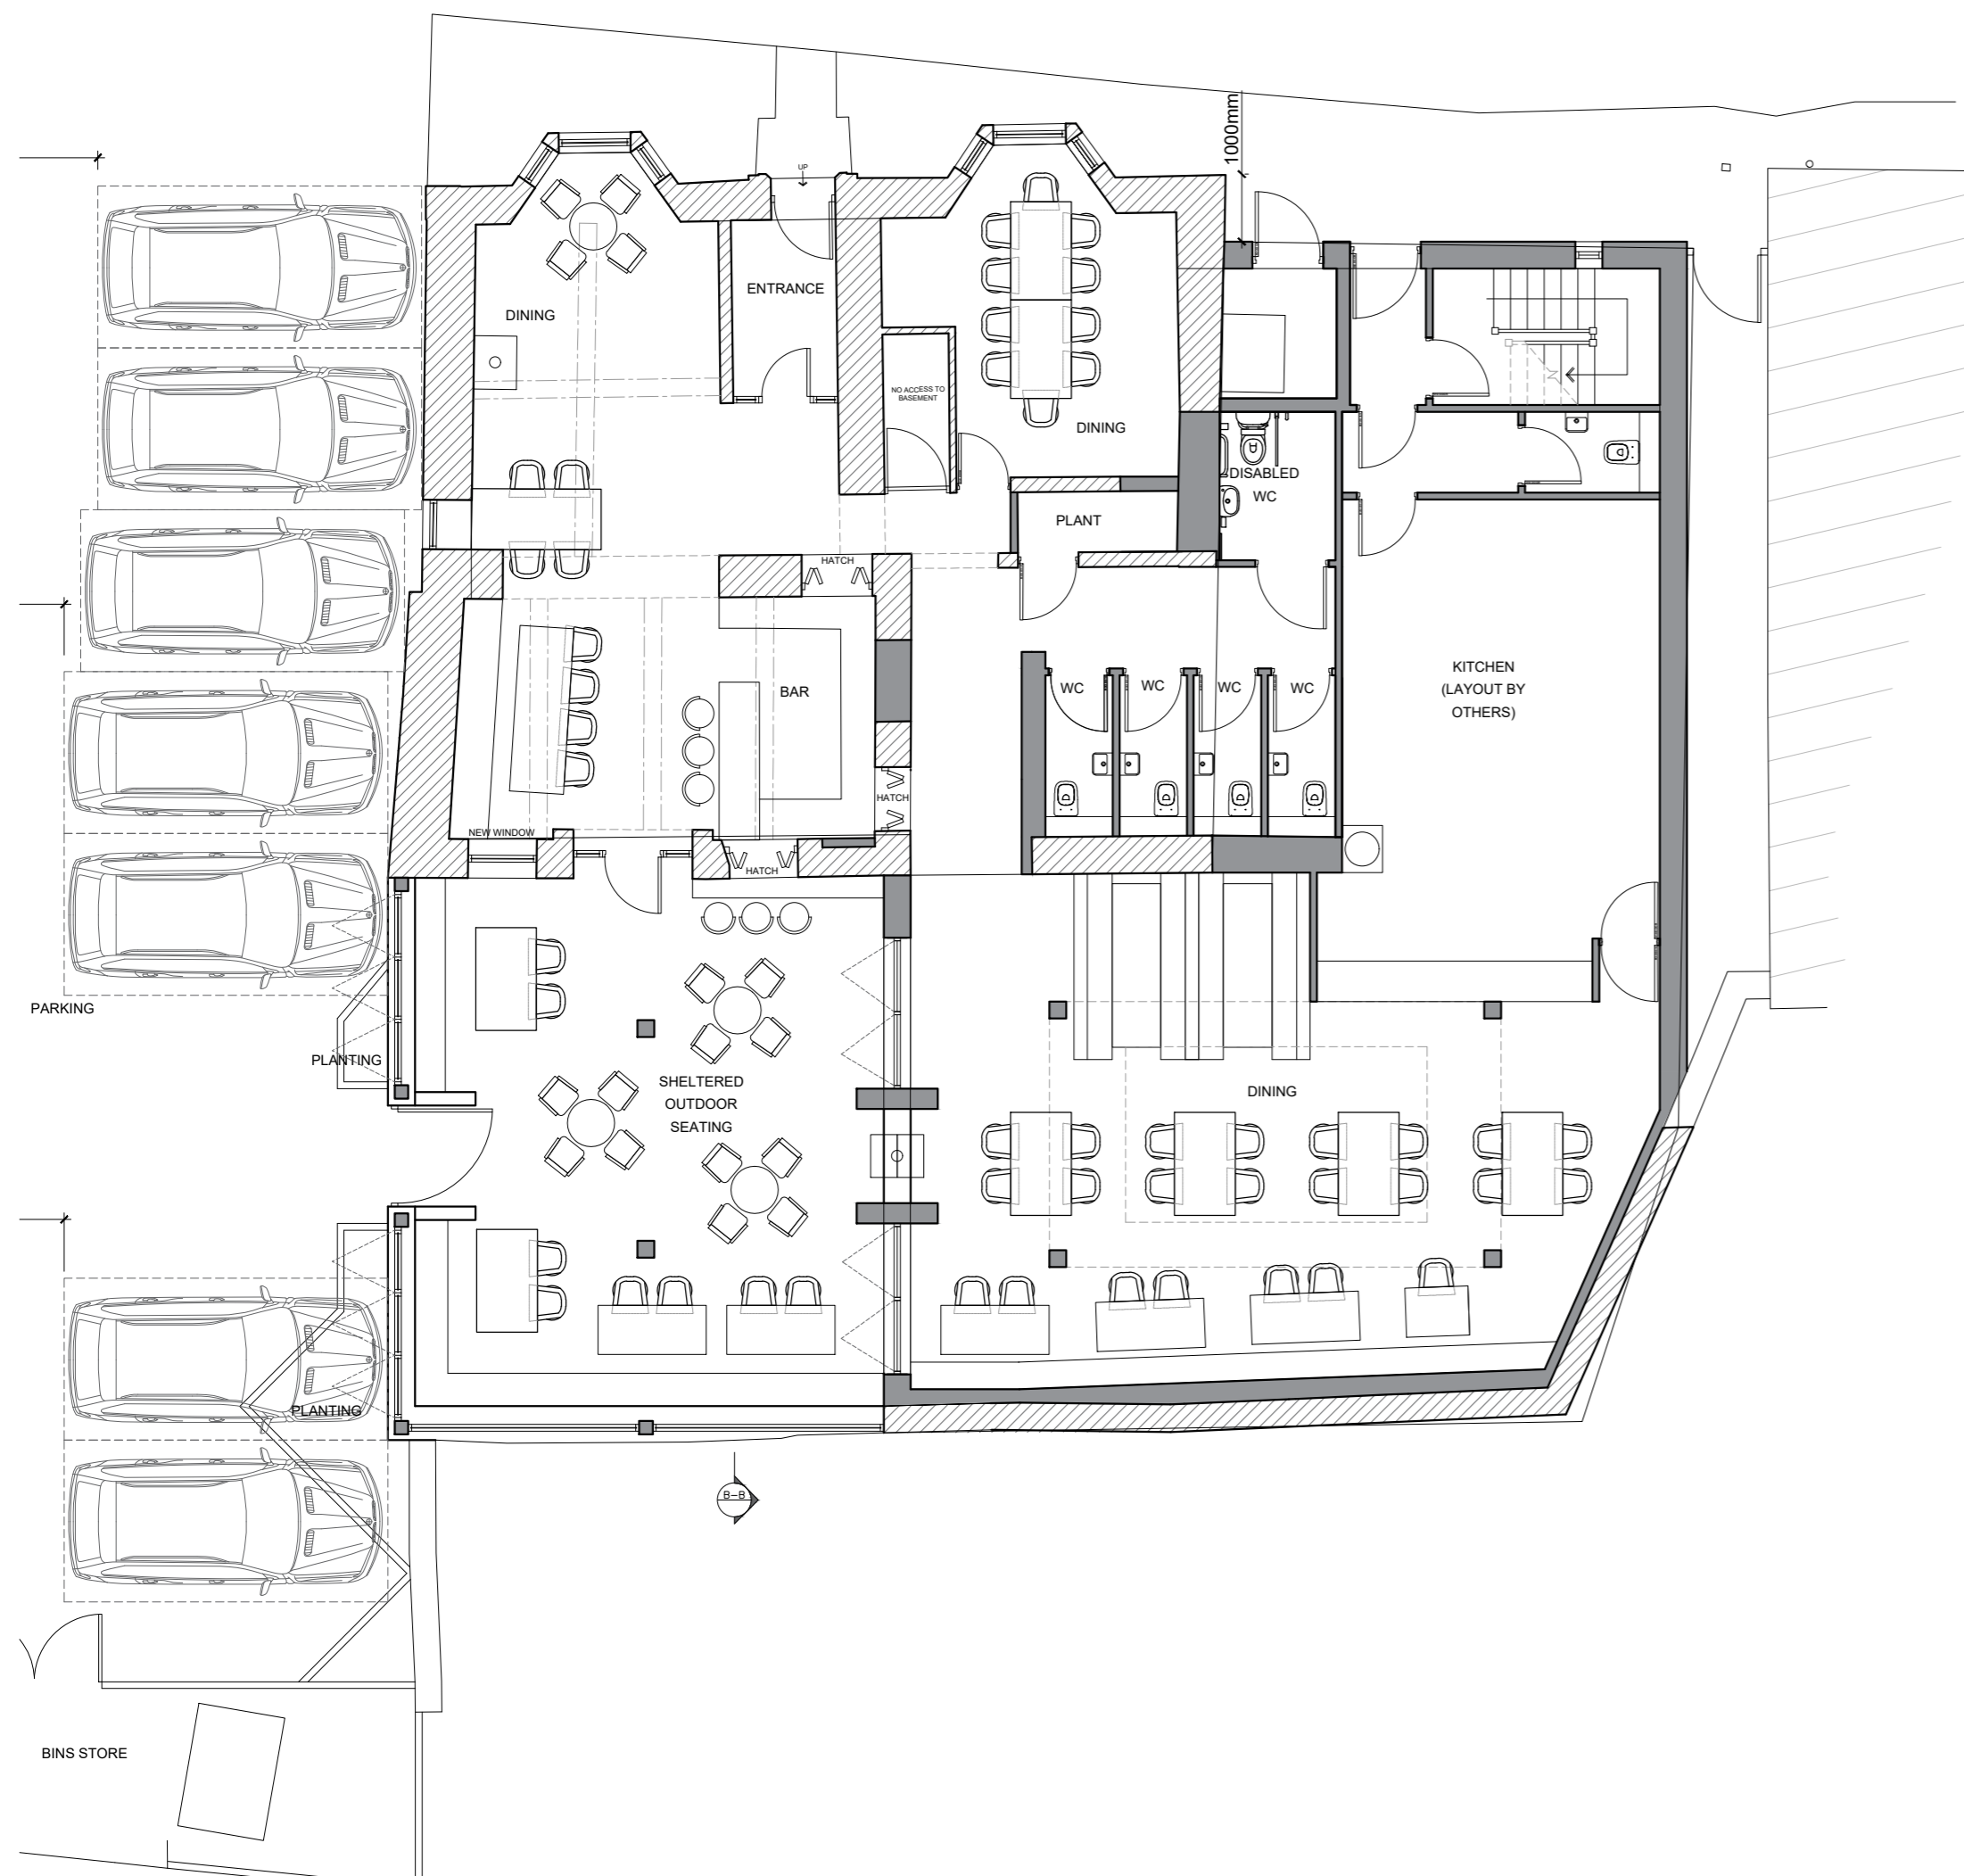

PROPOSED GROUND FLOOR PLAN SCALE 1:100

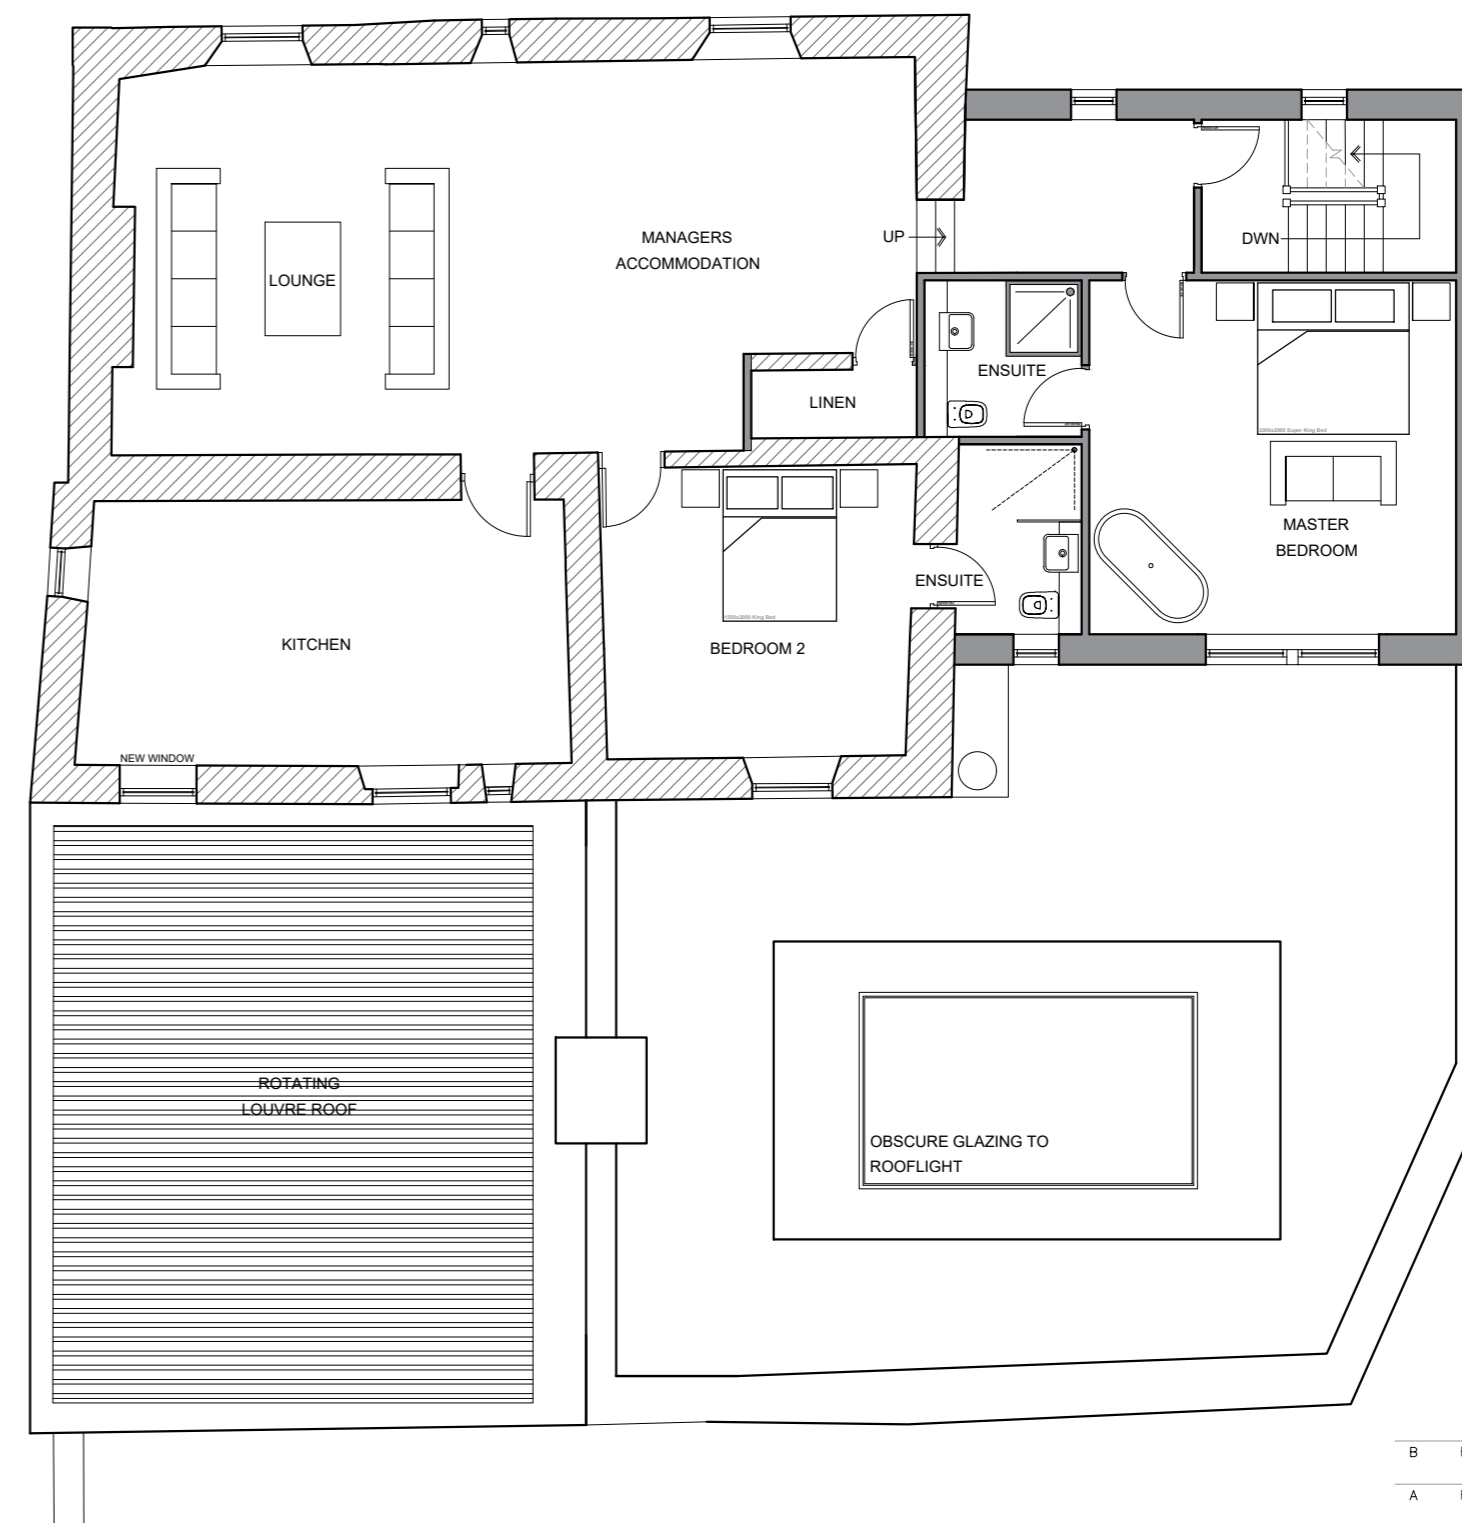

PROPOSED FIRST FLOOR PLAN SCALE 1:100

| | | | |
|---|-----|----------------|------------|
| B | BWT | Updated | 03.09.2021 |
| A | RBM | Updated design | 14.06.2021 |

Client
DBG Trading Ltd

Job Title
Proposed Extension and Alterations to The Buck Inn, Sawley Road, Grindleton

| | | |
|--|---------------------------|---------------------------|
| Drawing Title PROPOSED FLOOR PLANS | | |
| Scale 1:100 @ A2 | Date March 2021 | Drawn RBM / BWT |

spa
 ARCHITECTS

SUNDERLAND PEACOCK & ASSOCIATES LTD.
 HAZELMERE, PIMLICO ROAD, CLITHEROE
 LANCASHIRE, BB7 2AG
 T 01200 423178 F 01200 427328
 E info@sunderlandpeacock.com
 www.sunderlandpeacock.com



6239 - P02 REV B