


This drawing is to be read in conjunction with all relevant Architect, consultants' and specialists' drawings and specifications. The Architect is to be notified of any discrepancies before proceeding. Do not scale from this drawing. All dimensions and levels are to be checked on site. This drawing is subject to copyright. All work carried out before Planning and Building Permission has been granted is at the contractor/clients risk.  
 Note: proposed drawing based on OS dwg information. All illustrated dimensions are approximate and all site dimensions are to be checked on site and subject to site survey.

TC02  
 E 375929.653  
 N 445504.486  
 Ht 104.495

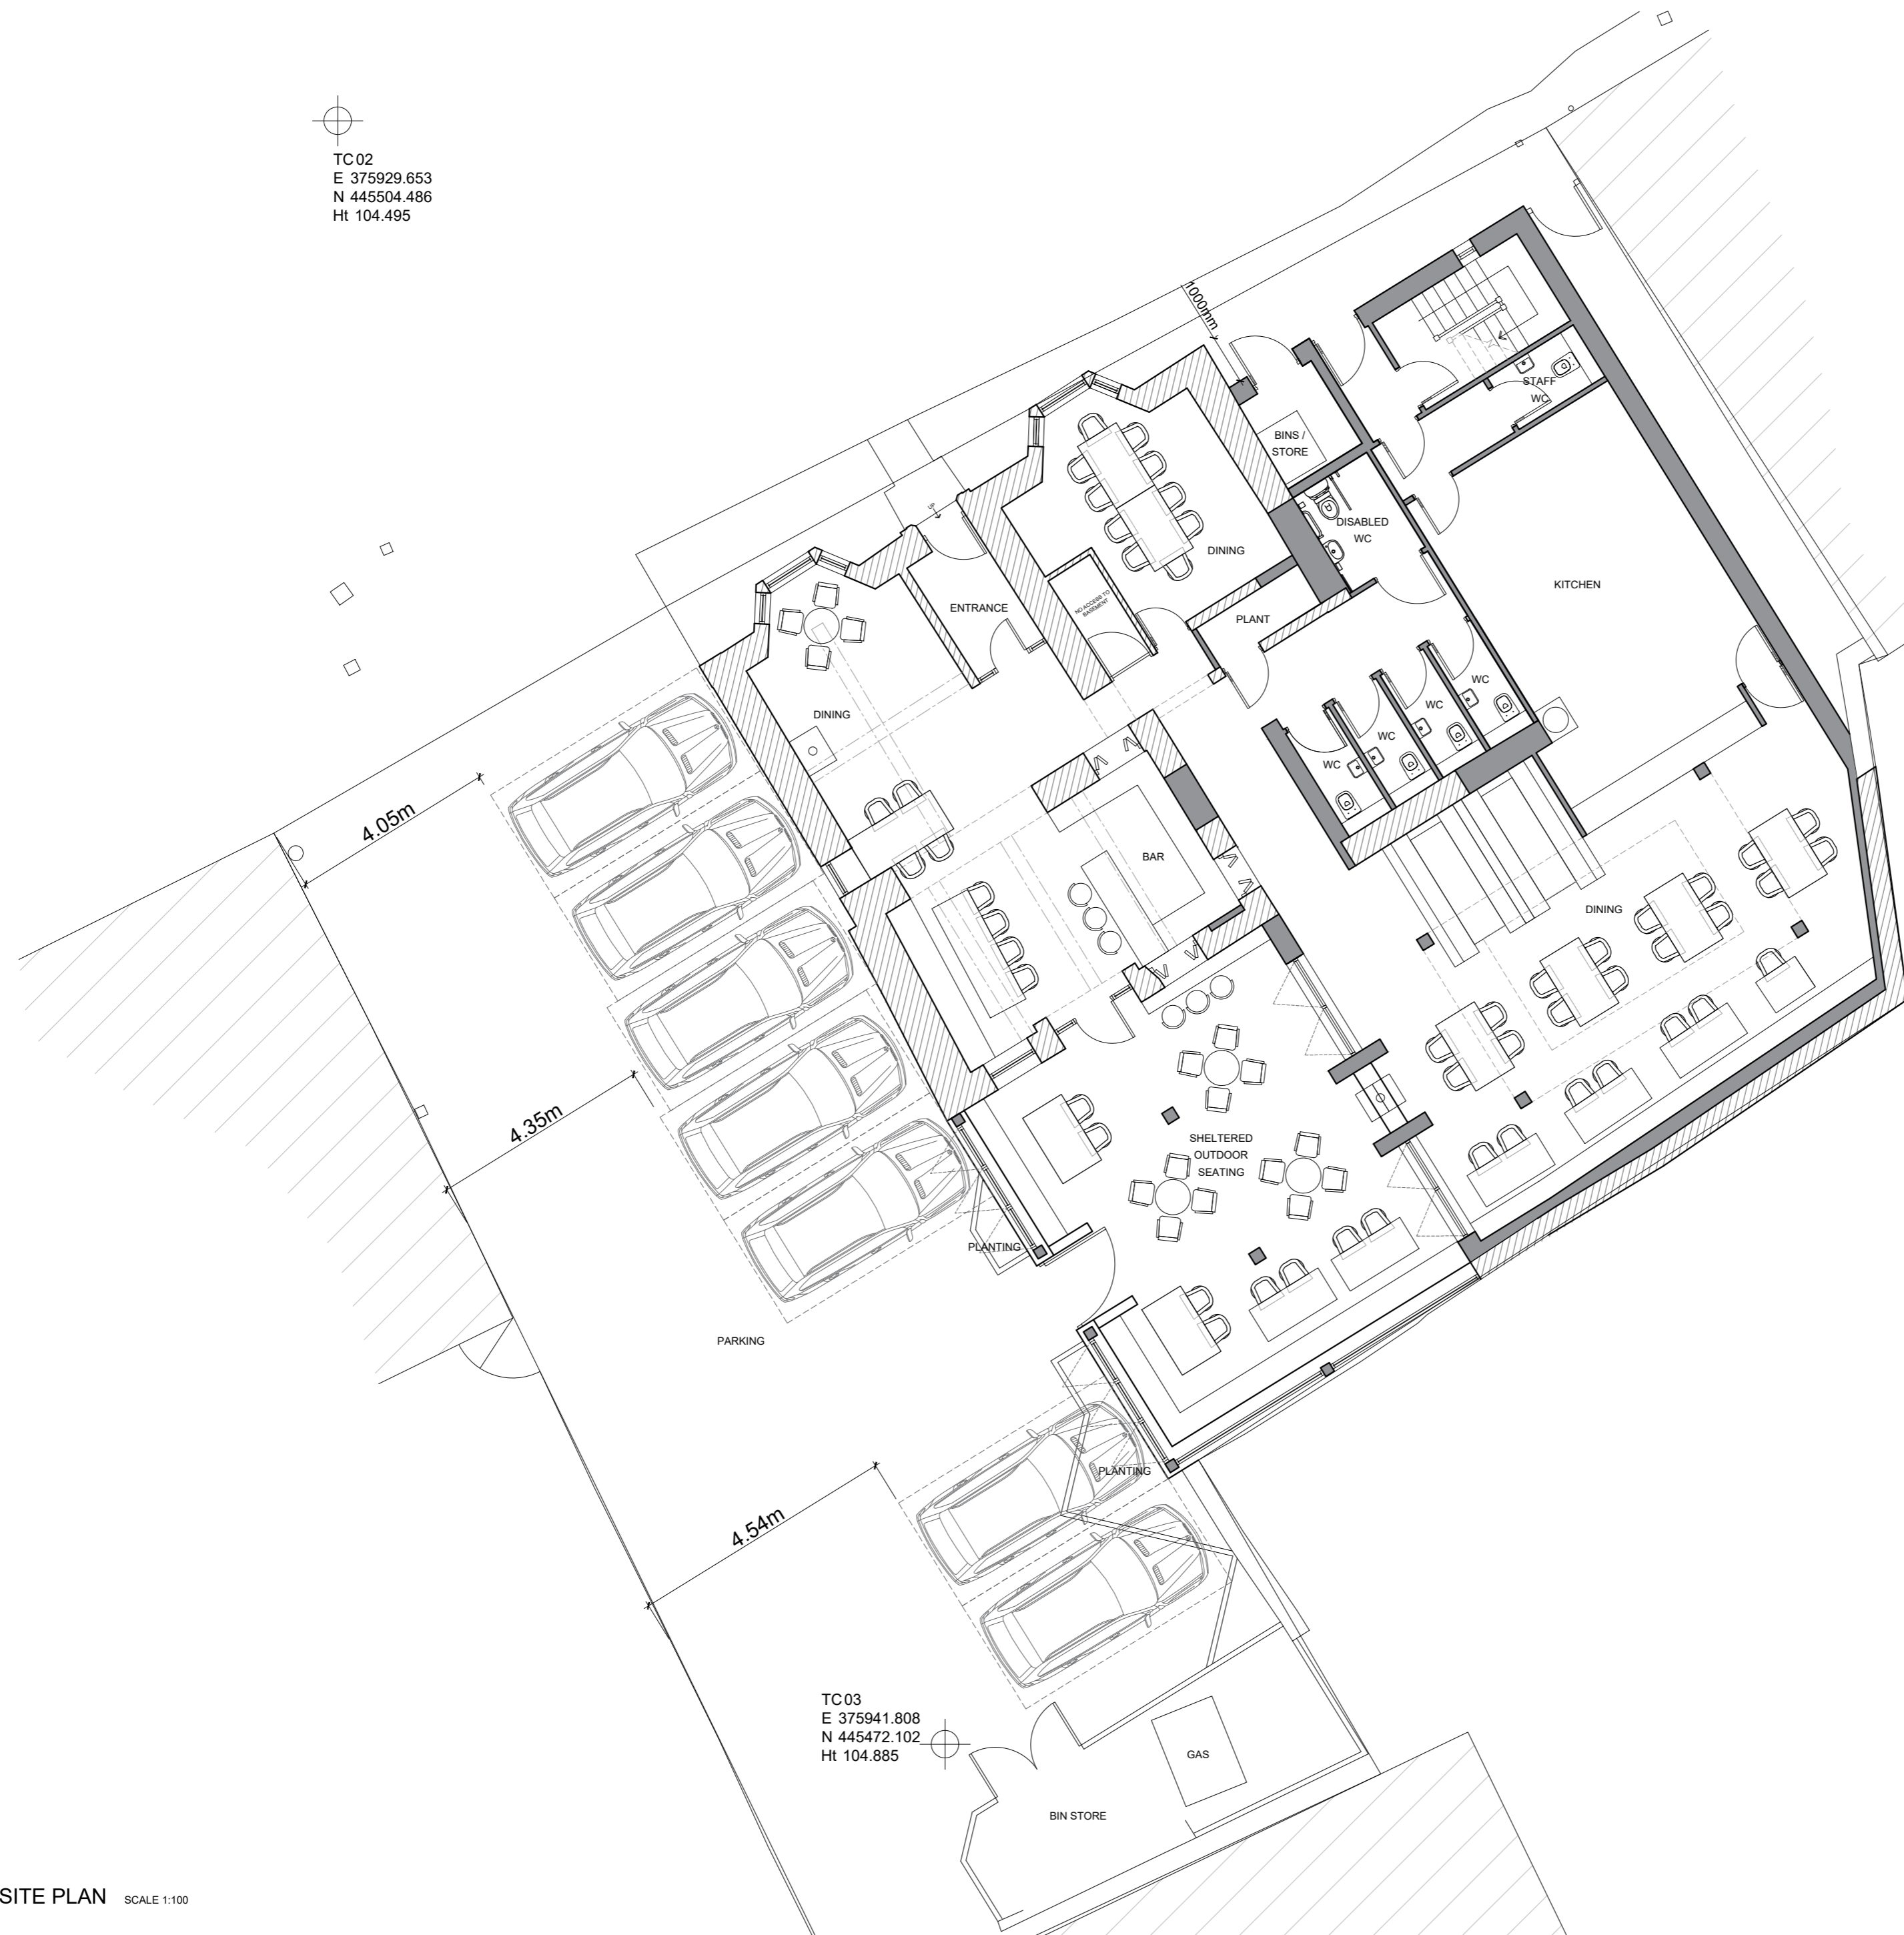

TC03  
 E 375941.808  
 N 445472.102  
 Ht 104.885

PROPOSED SITE PLAN SCALE 1:100

B	BWT	Updated	03.09.2021
A	RBM	Updated design	14.06.2021

Client  
**DBG Trading Ltd**

Job Title  
**Proposed Extension and Alterations to The Buck Inn, Sawley Road, Grindleton**

Drawing Title <b>PROPOSED SITE PLAN</b>		
Scale <b>1:100 @ A2</b>	Date <b>March 2021</b>	Drawn <b>RBM / BWT</b>

**spa** ARCHITECTS  
 SUNDERLAND PEACOCK & ASSOCIATES LTD.  
 HAZELMERE, PIMLICO ROAD, CLITHEROE  
 LANCASHIRE, BB7 2AG  
 T 01200 423178 F 01200 427328  
 E info@sunderlandpeacock.com  
 www.sunderlandpeacock.com

**6239 - P01** REV B