


The drawing is to be read in conjunction with all relevant Architect, consultant and specialist drawings and specifications. The Architect is to be notified of any errors and omissions in the drawing as soon as possible. All work carried out before Planning and Building Permission has been granted is at the contractor's risk. Note: proposed drawing based on OS map information. All measured dimensions are approximate and all the dimensions are to be checked on site and subject to site survey.



PROPOSED GROUND FLOOR PLAN SCALE 1:100

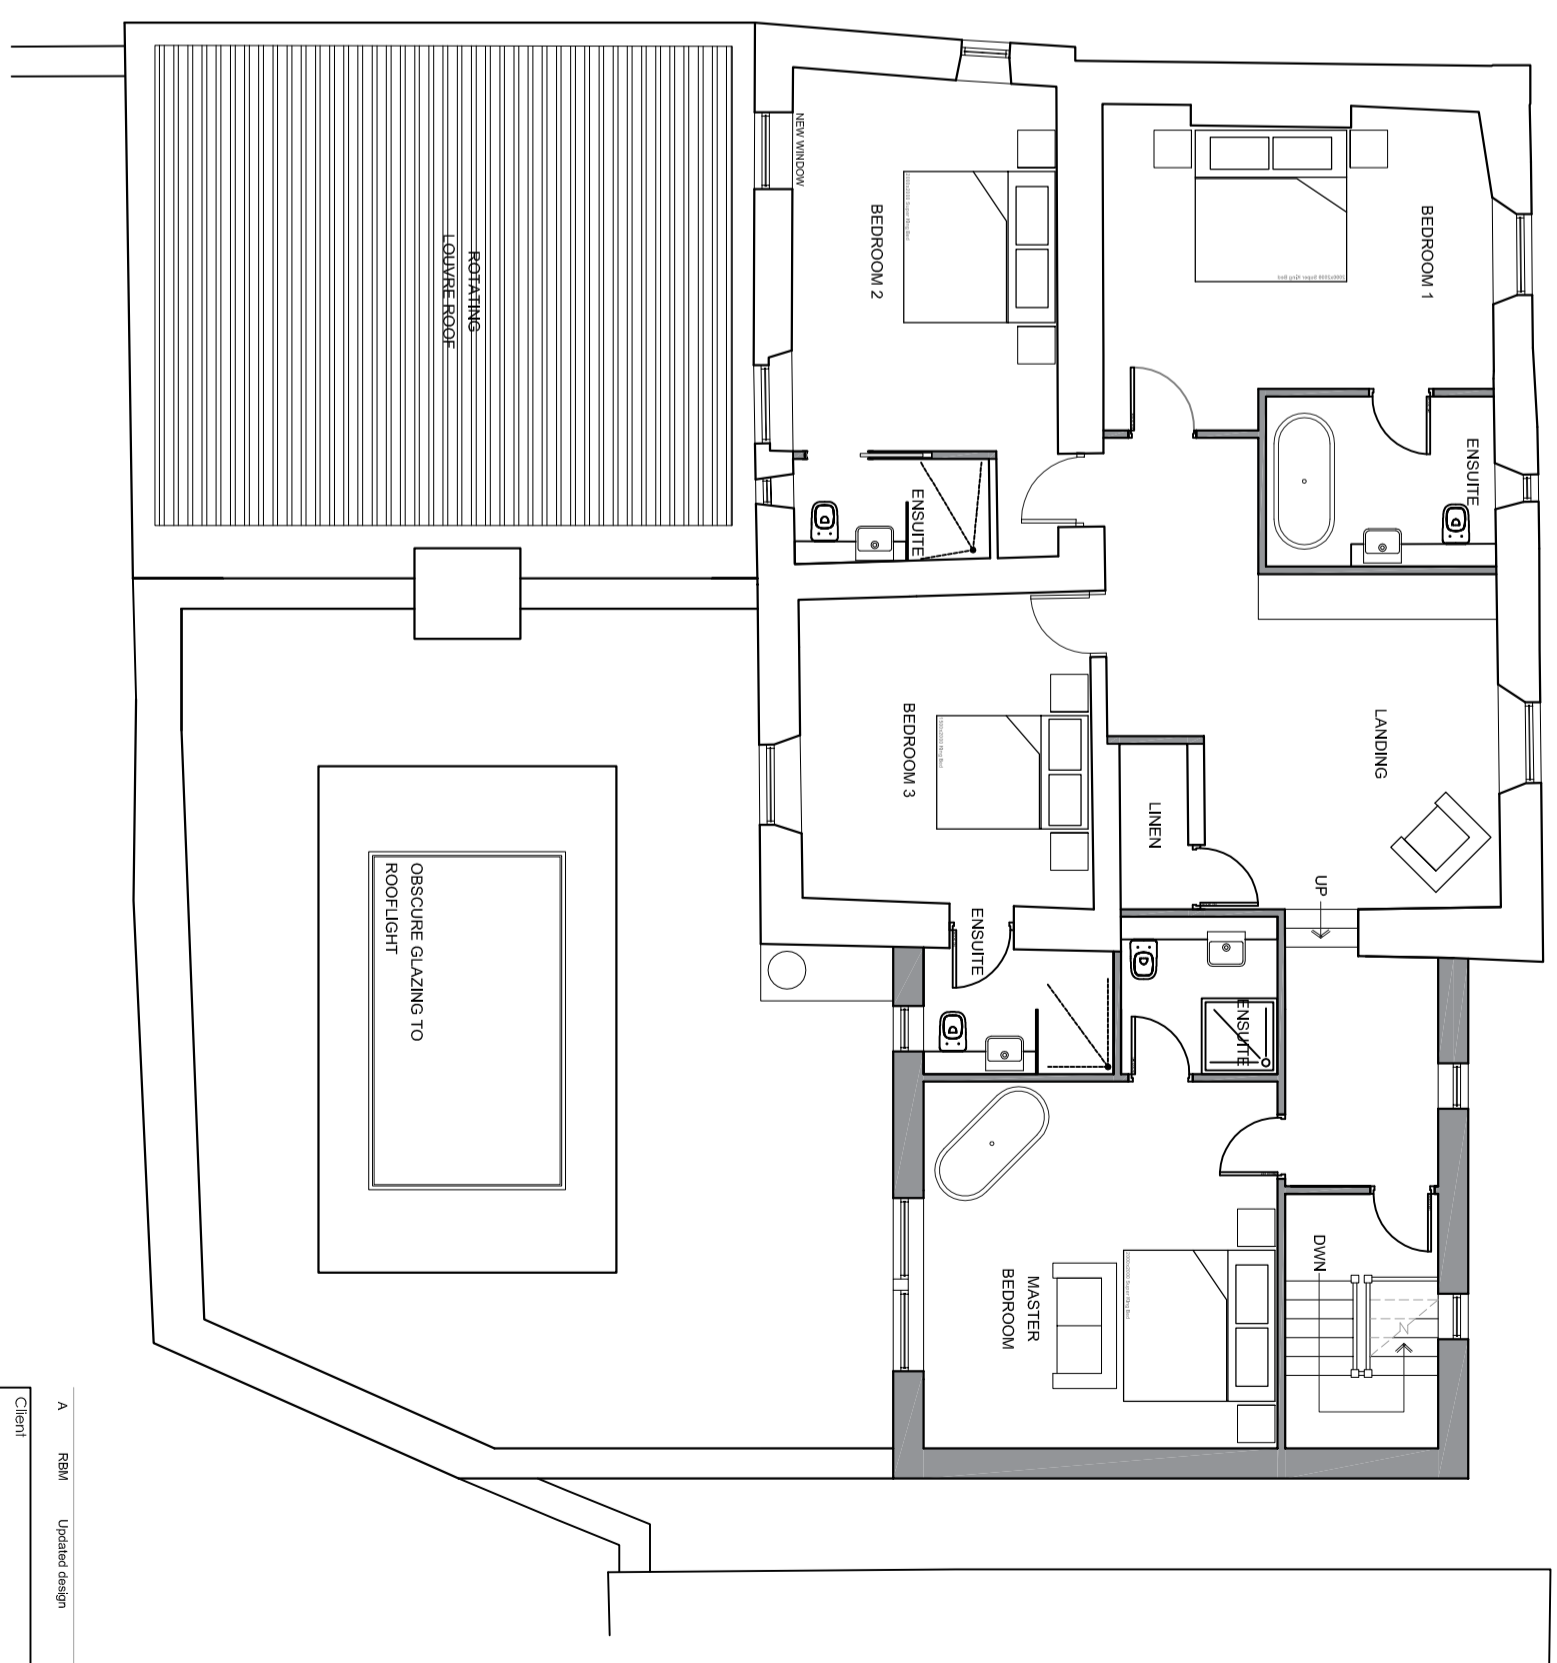

PROPOSED FIRST FLOOR PLAN SCALE 1:100

Client: RBM Updated design 14.06.2021

Job Title: DBG Trading Ltd

Proposed Extension and Alterations to The Buck Inn, Sawley Road, Gindfield

Scale	Date	Drawn
1:100 @ A2	March 2021	RBM / BWT

Proposed FLOOR PLANS

spa ARCHITECTS
 SUNDERLAND PEACOCK ARCHITECTS
 HAZELBROOK PARK ROAD, CLIFTON
 F102N 4Z17HS F 01700 427228
 E info@sunderlandpeacock.com
 www.sunderlandpeacock.com

6239 -P02 A