



This drawing is to be read in conjunction with all relevant Architect, consultants' and specialist's drawings and specifications. The Architect is to be notified of any discrepancies before proceeding. Do not scale from this drawing. All dimensions and levels are to be checked on site. This drawing is subject to copyright. All work carried out before Planning and Building Permission has been granted is at the contractor's risk.
 Note: proposed drawing based on OS map information. All illustrated dimensions are approximate and all site dimensions are to be checked on site and subject to site survey.

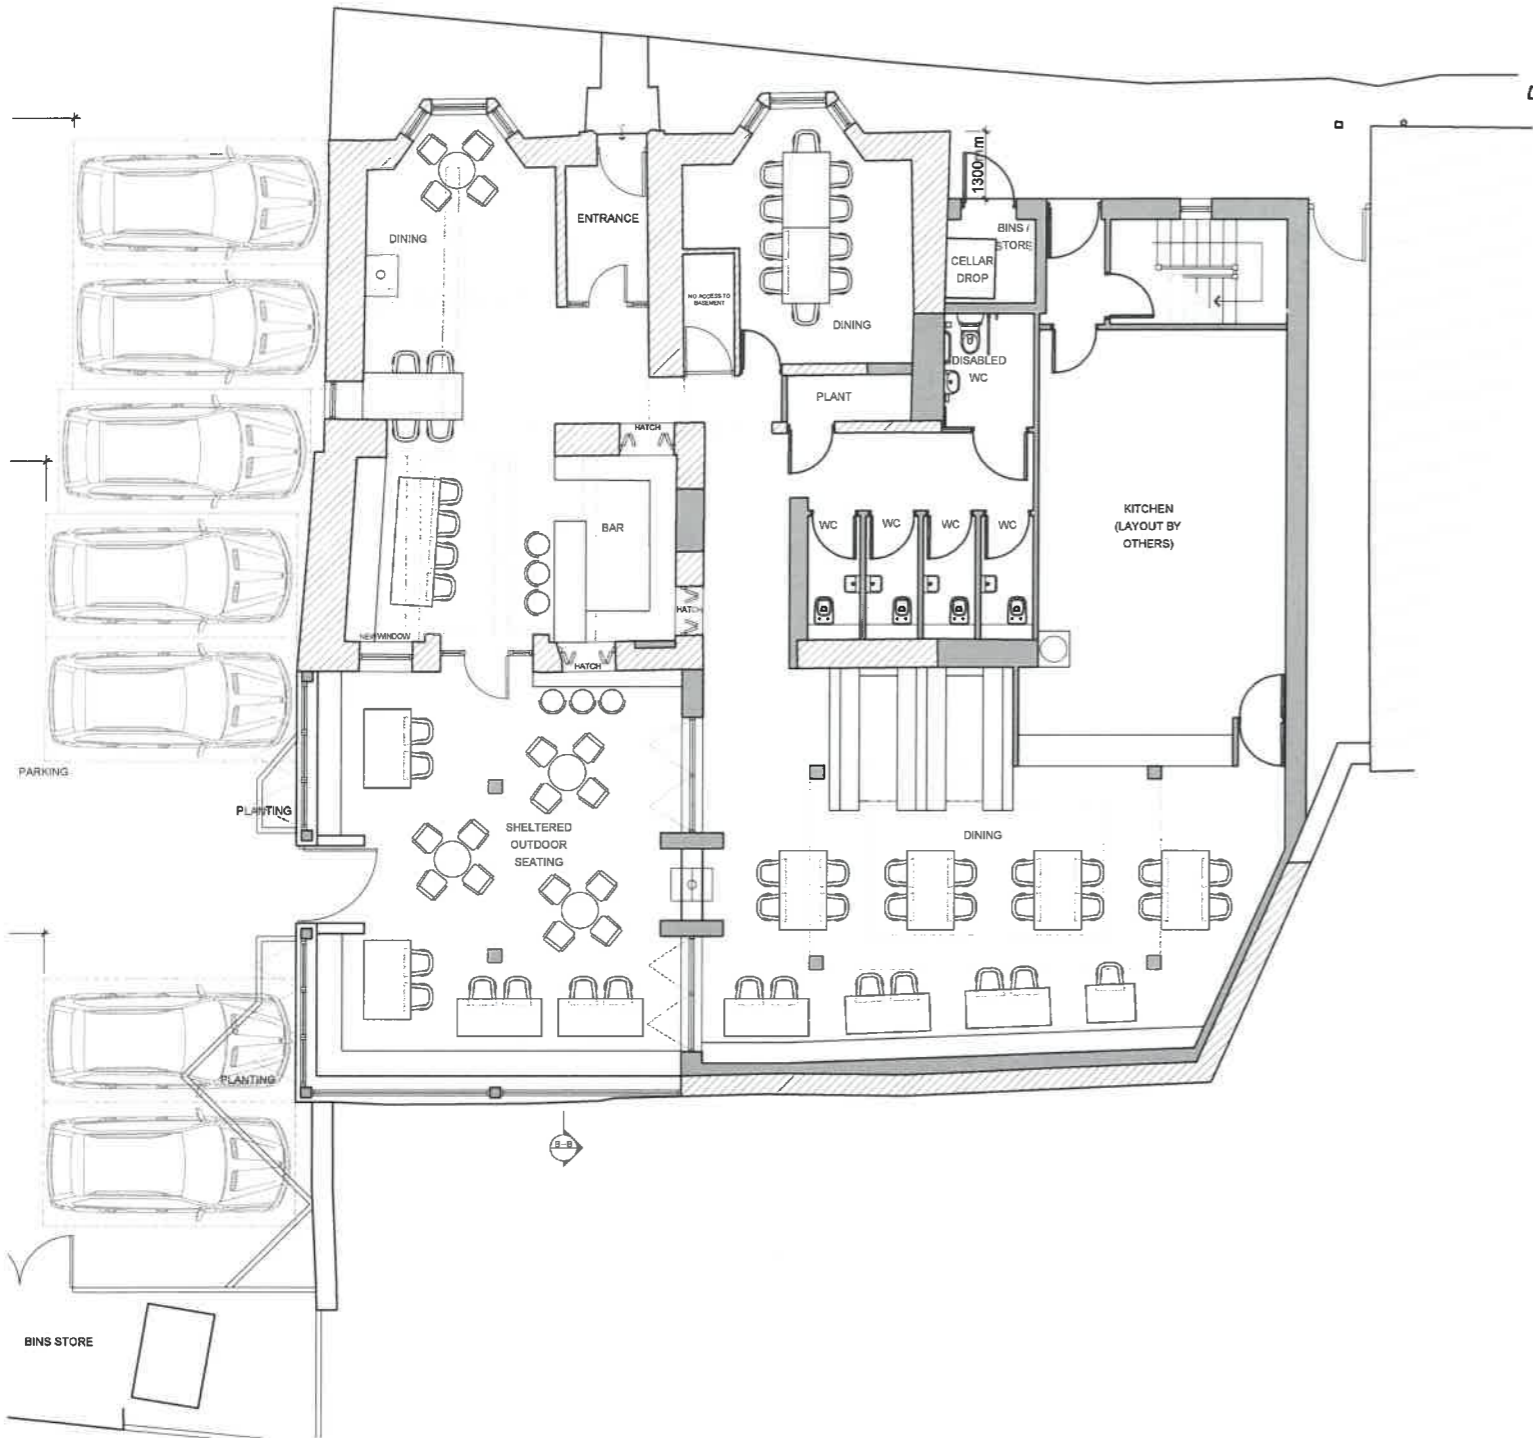

PROPOSED GROUND FLOOR PLAN SCALE 1:100

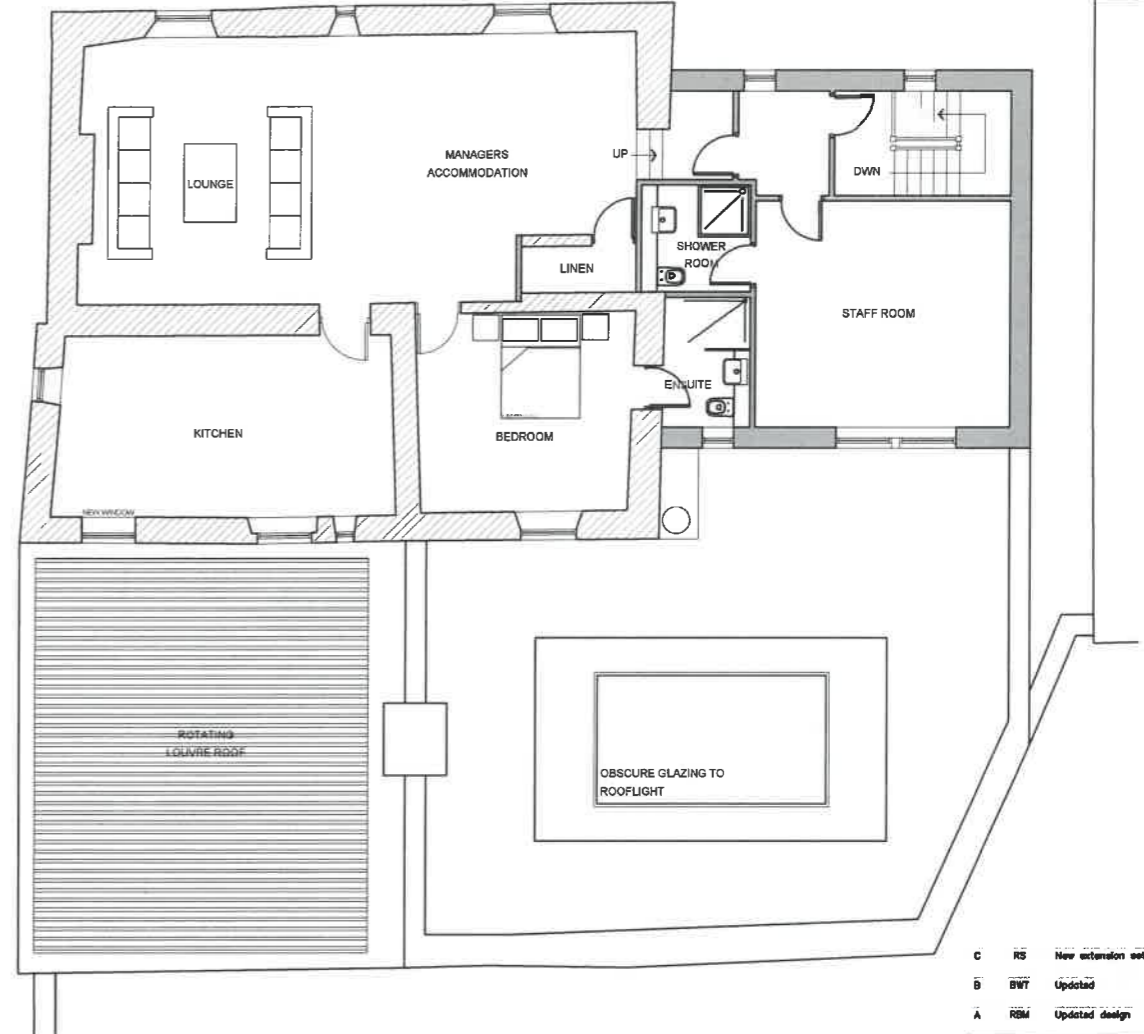

PROPOSED FIRST FLOOR PLAN SCALE 1:100

C	RS	New extension set further back.	27.10.2021
B	BWT	Updated	03.08.2021
A	RBM	Updated design	14.08.2021

Client
 DBG Trading Ltd

Job Title
 Proposed Extension and Alterations to The Buck Inn, Sawley Road, Grindleton

Drawing Title
 PROPOSED FLOOR PLANS

Scale	Date	Drawn
1:100 @ A2	March 2021	RBM / BWT



AMENDED PLANS RECEIVED
 DATE 01/11/2021

6239 - P02 | C