

8196mm
[26'-11"]

7596mm
[24'-11"]

STUDIO

5472mm
[17'-11"]

TERRACE

GYM

GARAGE

GRASS

TERRACE


DRIVE WAY

EXISTING SITE PLAN SCALE 1:100


5972mm
[19'-7"]

This drawing is to be read in conjunction with all relevant Architect, consultants' and specialists' drawings and specifications. The Architect is to be notified of any discrepancies before proceeding. Do not scale from this drawing. All dimensions and levels are to be checked on site. This drawing is subject to copyright. All work carried out before Planning and Building Permission has been granted is at the contractor/clients risk.


Note: proposed drawing based on OS dwg information. All illustrated dimensions are approximate and all site dimensions are to be checked on site and subject to site survey.

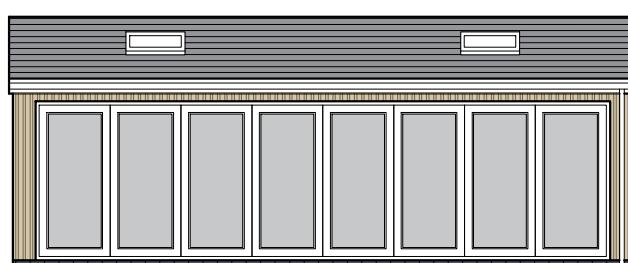


PROPOSED WEST FACING ELEVATION SCALE 1:100

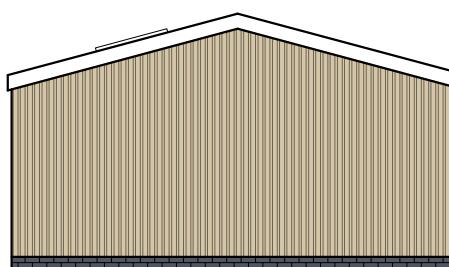

PROPOSED SOUTH FACING ELEVATION SCALE 1:100

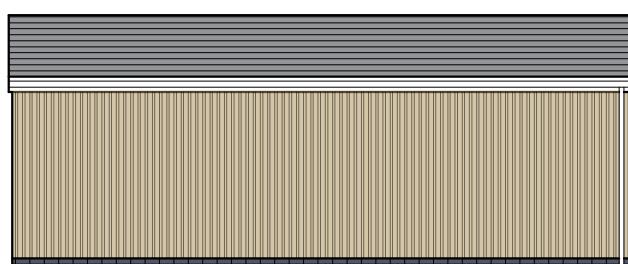

PROPOSED EAST FACING ELEVATION SCALE 1:100

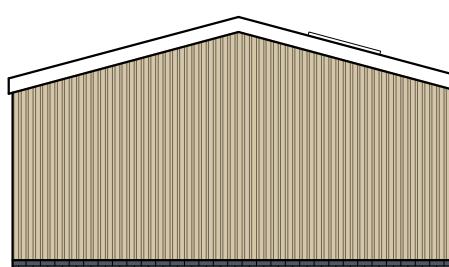

PROPOSED NORTH FACING ELEVATION SCALE 1:100

A 27.08.2021 Amended BWT

Client
Mr S Walmsley

Job Title
Proposed Extensions and Alterations to
140 Pimlico Road
Clitheroe

Drawing Title
Proposed Plans and Elevations

Scale 1:100 @ A3 Date April 2021 Drawn BWT

spa
SUNDERLAND PEACOCK ARCHITECTS
SUNDERLAND PEACOCK & ASSOCIATES LTD.
HAZELMERE, PIMLICO ROAD, CLITHEROE
LANCASHIRE, BB7 2AG
T 01200 423178 F 01200 427328
E info@sunderlandpeacock.com
www.sunderlandpeacock.com



6399 -P01

REV A