




1 0 PROPOSED GARAGE FLOOR PLAN  
1 : 50

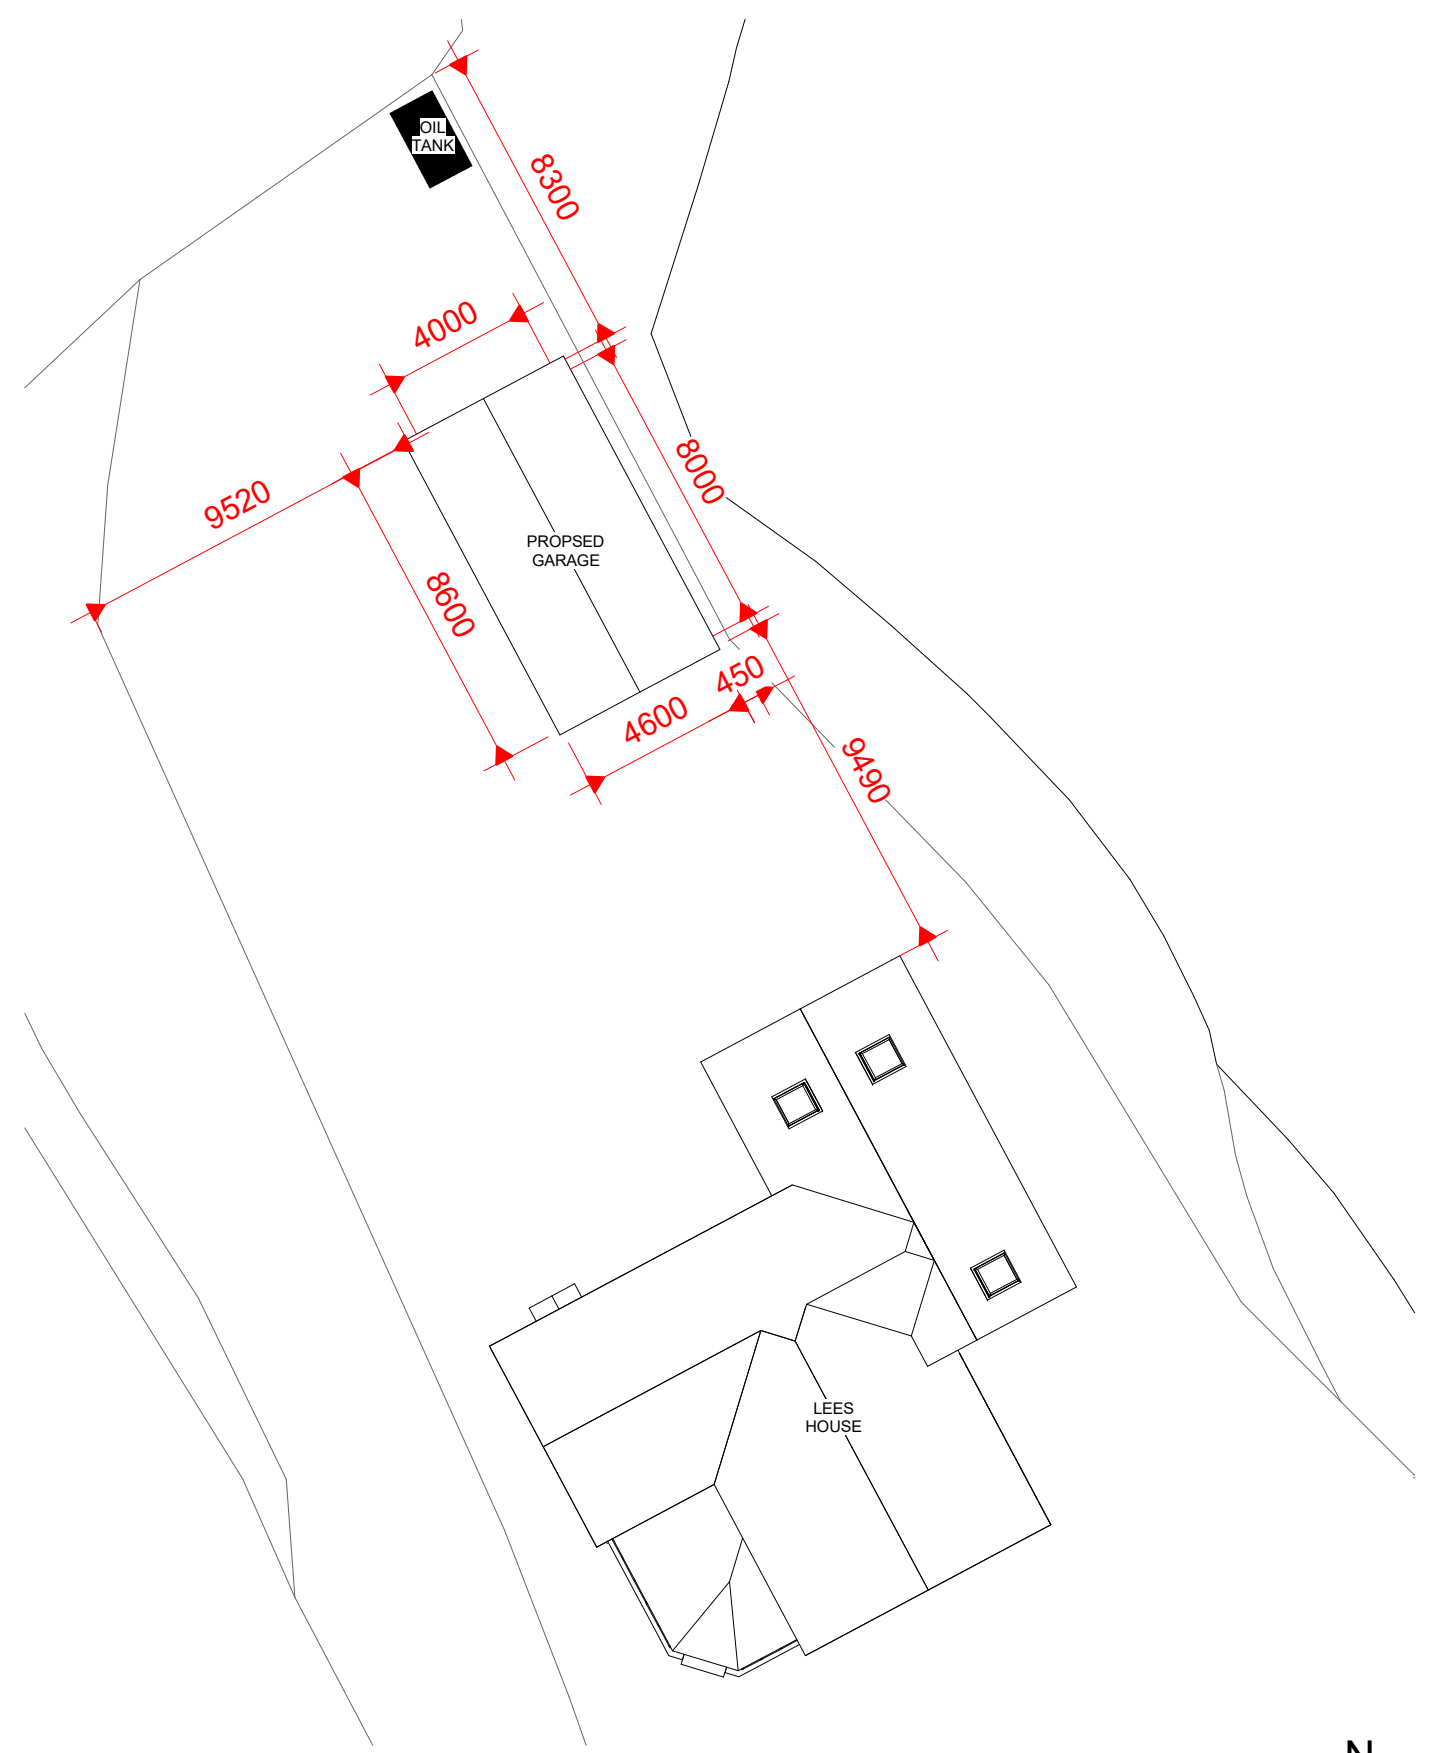

2 PROPOSED GARAGE LOCATION  
1 : 200

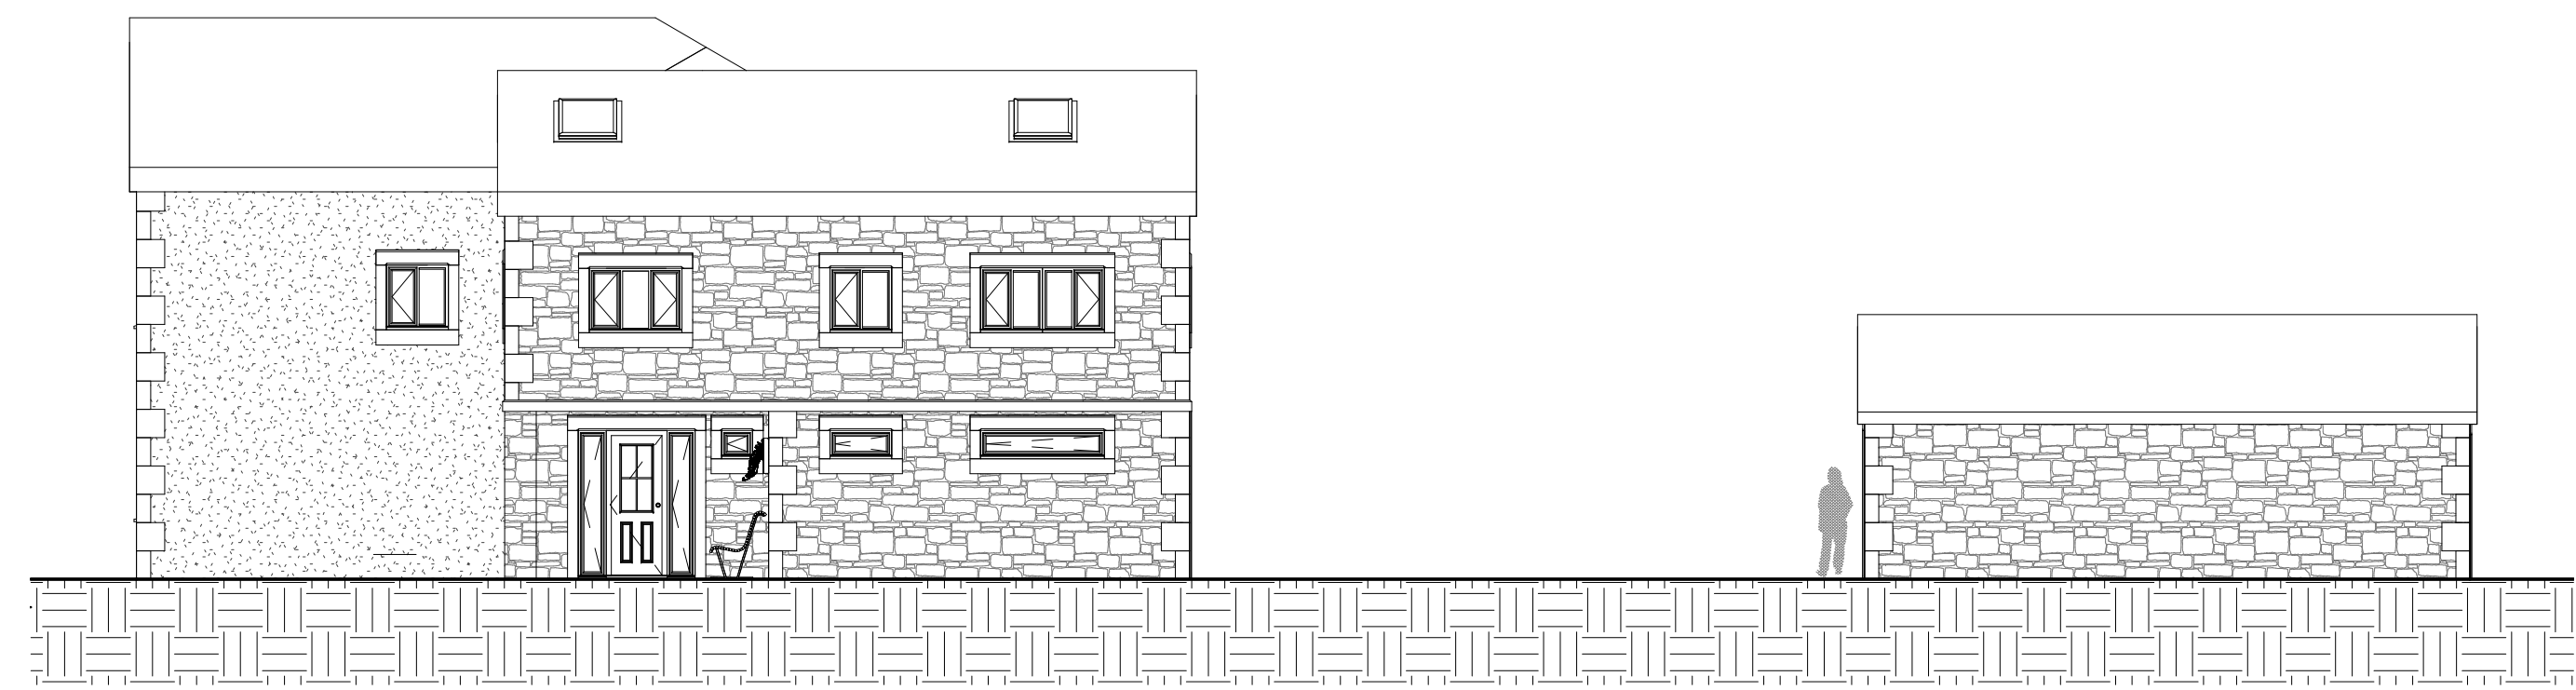


3 PROPOSED EAST ELEVATION  
1 : 100

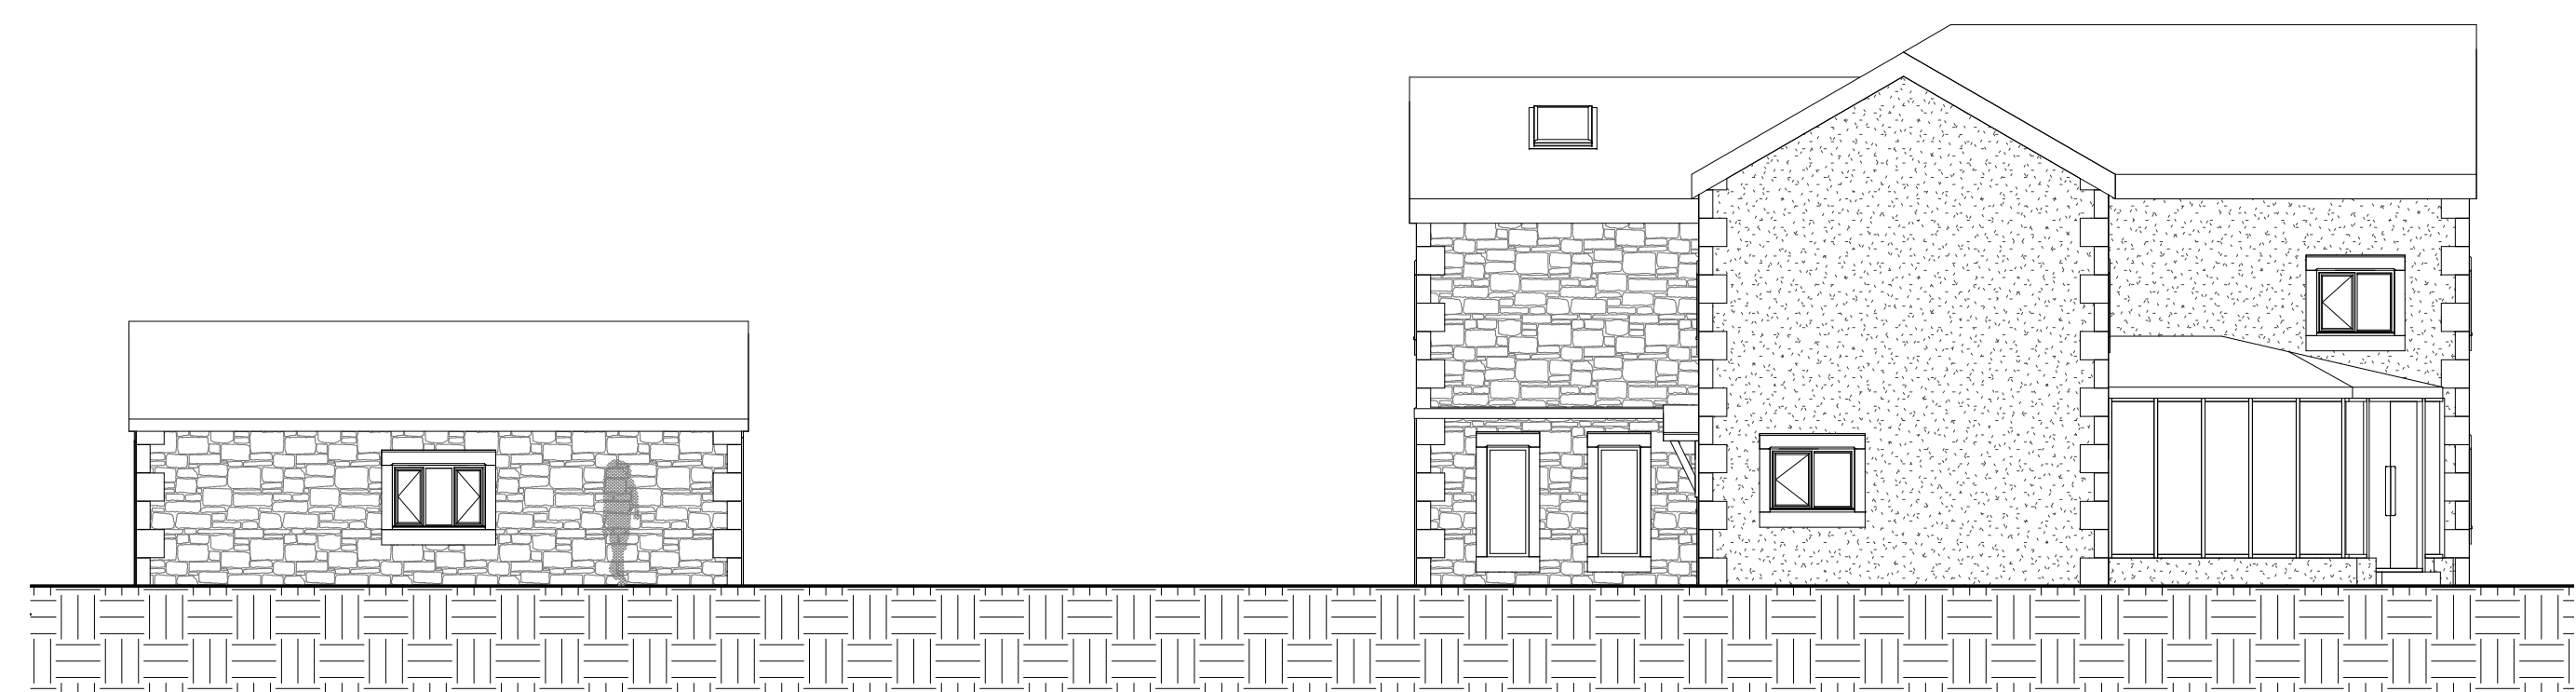

4 PROPOSED WEST ELEVATION  
1 : 100



5 PROPOSED NORTH ELEVATION  
1 : 100

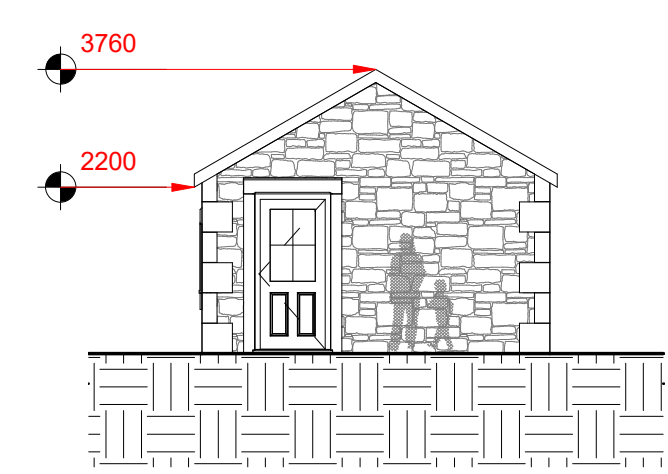

6 PROPOSED SOUTH ELEVATION  
1 : 100

Peter Hitchen  
Architects

Marathon House  
The Sidings Business Park  
Whalley, BB7 9SE

01254 823 885

www.peterhitchenarchitects.co.uk

NOTES:

DUE TO THE  
LOCATION OF THE  
PROPOSED GARAGE  
'MORRIS' BAT SLATES  
WILL BE USED AND  
THE POTENTIAL FOR  
NESTING BOXES

No.	Description	Date

CLIENT:  
  
ALAN CALOW & SARAH CLARKE

PROJECT:  
  
LEES HOUSE, WHITEWELL

SHEET:  
**PROPOSED GARAGE  
PLANS AND  
ELEVATIONS**

Project number PHA/619

Date 12/07/21

Drawn by DC

Checked by PH

**A202**

Scale As indicated

Sheet size A1