

This drawing is to be read in conjunction with all relevant Architect, consultants' and specialists' drawings and specifications. The Architect is to be notified of any discrepancies before proceeding. Do not scale from this drawing. All dimensions and levels are to be checked on site. This drawing is subject to copyright. All work carried out before Planning and Building Permission has been granted is at the contractor/client's risk.




Existing South West Elevation
Scale 1:100




Existing South East Elevation
Scale 1:100




Existing North East Elevation
Scale 1:100

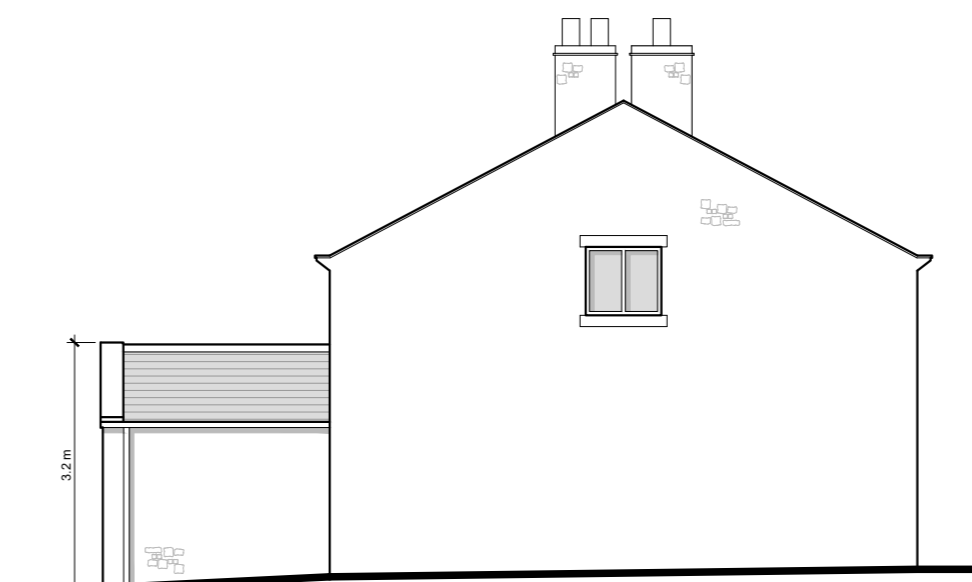


Existing North West Elevation
Scale 1:100

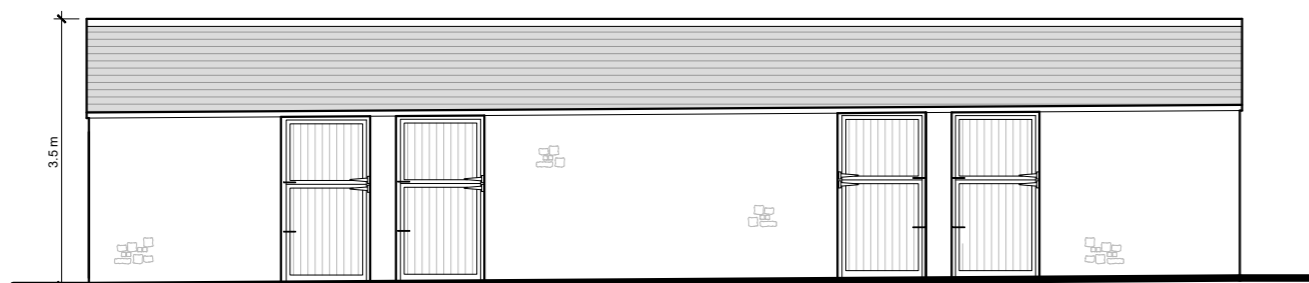


Existing Outbuilding North East Elevation
Scale 1:100

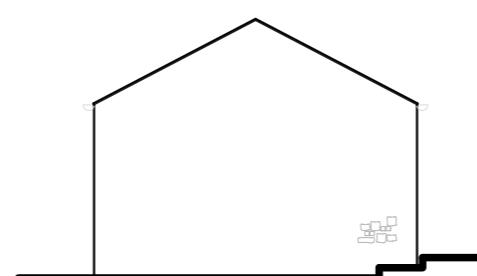

Existing Outbuilding North West Elevation
Scale 1:100

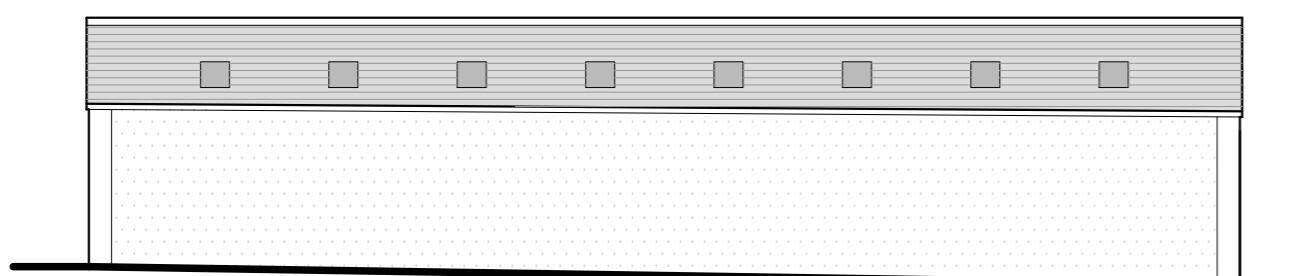

Existing Outbuilding South West Elevation
Scale 1:100

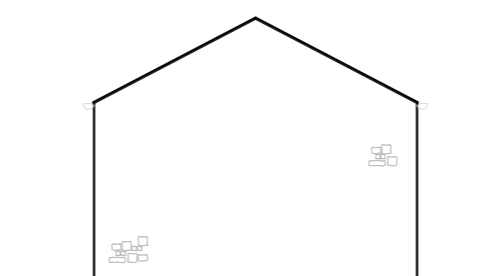

Existing Outbuilding South West Elevation
Scale 1:100

REVISIONS:

- Rev A - Chimney stacks and RL amended. - 26.03.21 - NE
- Rev B - Flue pipe removed from NW elevation. - 30.03.21 - NE

Client
Mr and Mrs Taylor

Job Title
Woodseave Barn
Waddington

Drawing Title Existing Elevations		
Scale 1:100 @ A2	Date June 2017	Drawn PRG

spa
ARCHITECTS
SUNDERLAND PEACOCK & ASSOCIATES LTD.
HAZELMERE, PIMLICO ROAD, CLITHEROE
LANCASHIRE, BB7 2AG
T 01200 423178 F 01200 427328
E info@sunderlandpeacock.com
www.sunderlandpeacock.com

5388 - 02 Rev B