


SOUTH ELEVATION

WEST ELEVATION

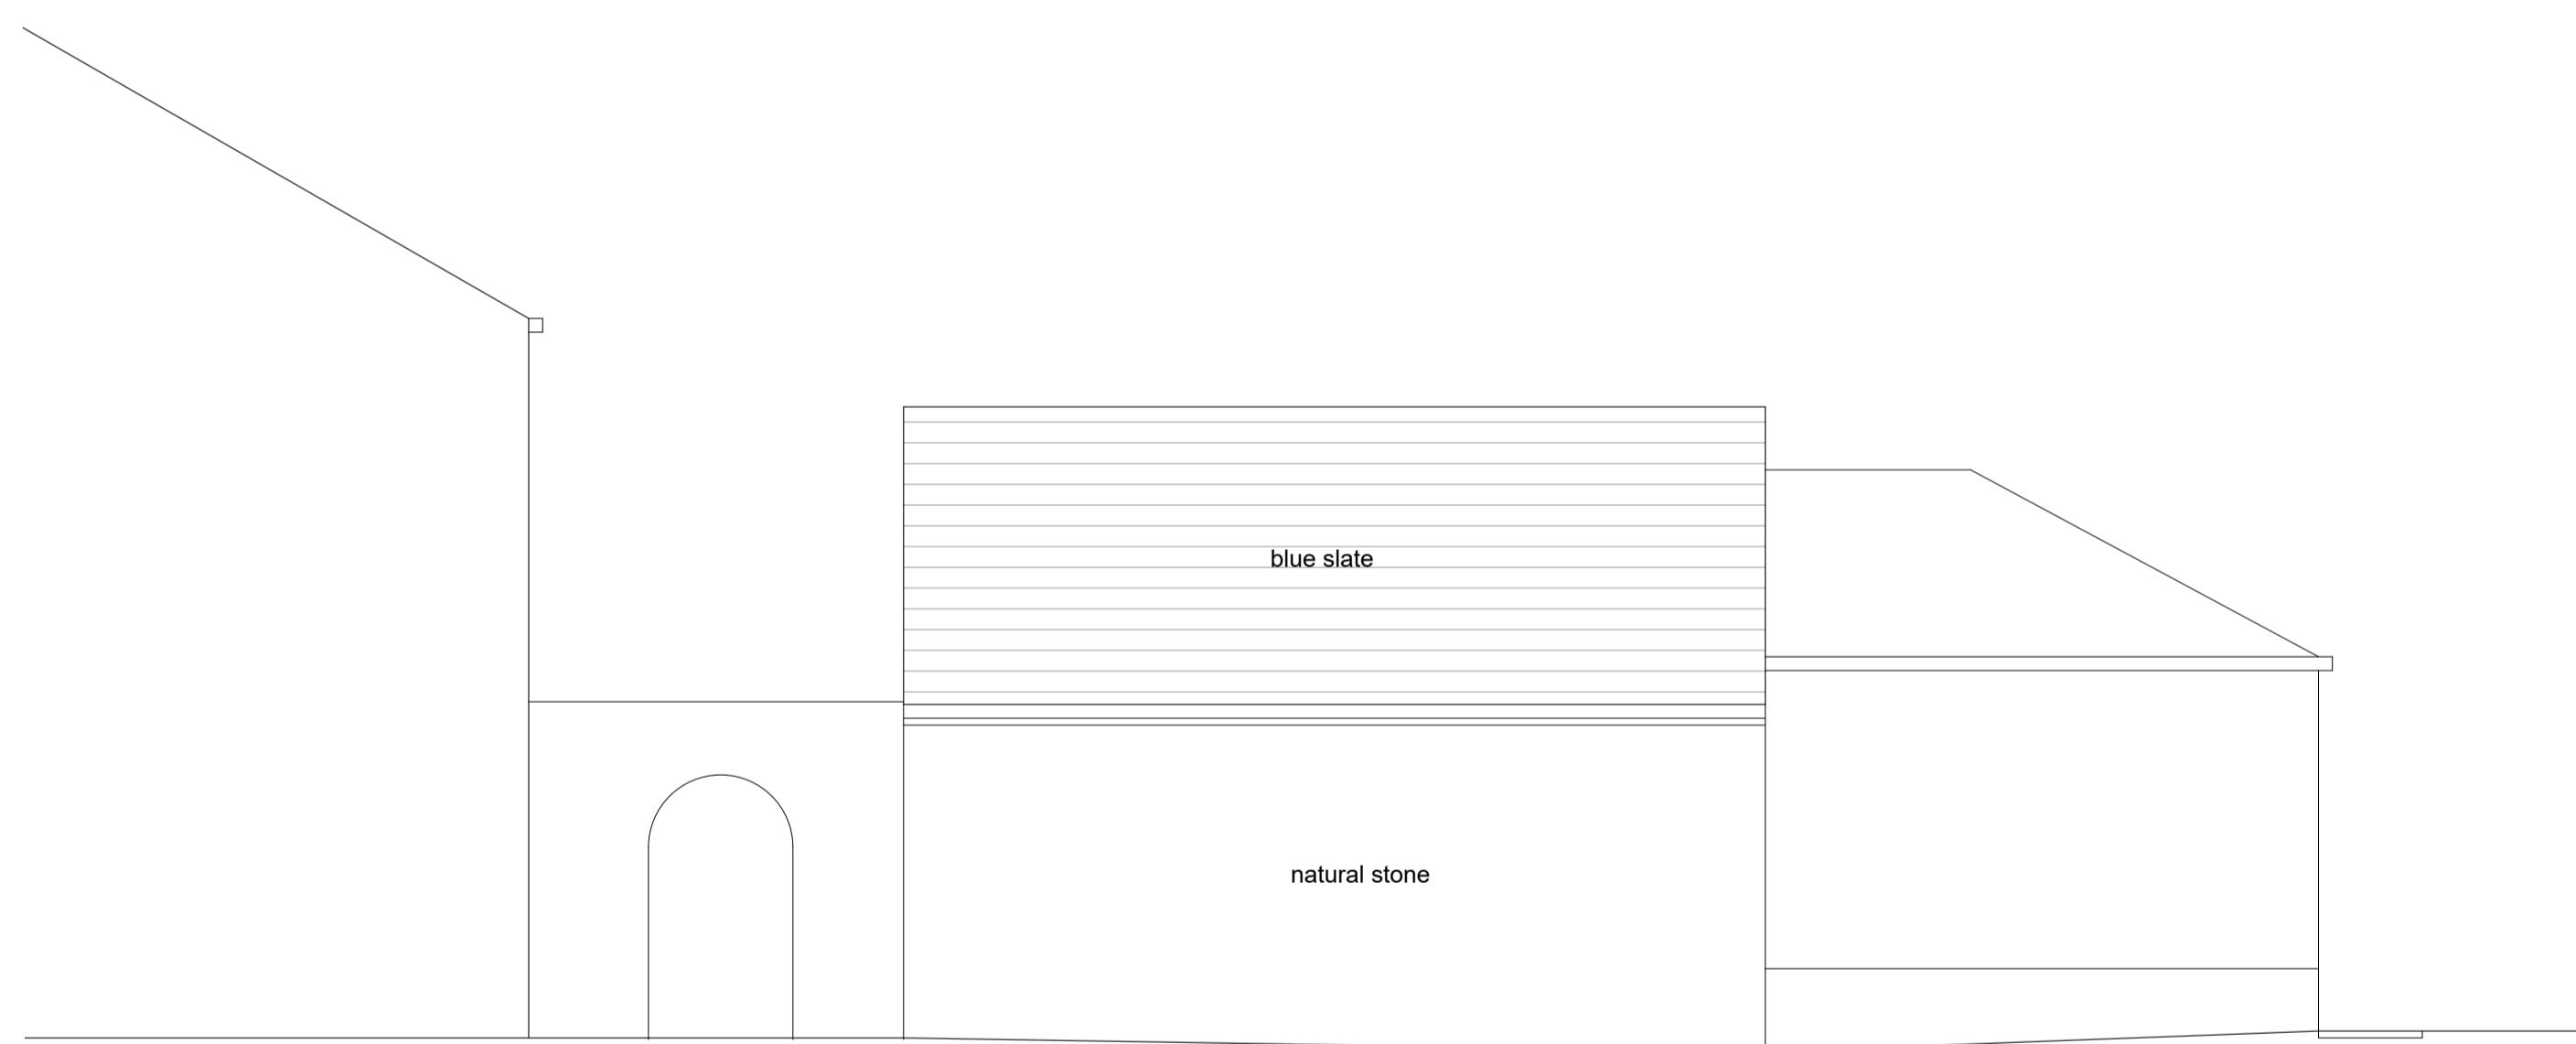

NORTH ELEVATION

EAST ELEVATION

GENERAL NOTES

- ALL WORK TO BE CARRIED OUT IN STRICT ACCORDANCE WITH THE BUILDING REGULATIONS AND TO THE SATISFACTION OF THE LOCAL AUTHORITY TOWN / COUNTRY PLANNING, BUILDING CONTROL AND ENVIRONMENTAL AGENCY.
- APPOINTED CONTRACTOR RESPONSIBLE FOR NOTIFYING LOCAL AUTHORITY BUILDING CONTROL DEPARTMENT UPON COMMENCEMENT OF BUILDING WORKS ON SITE.
- DIMENSIONS ALL TO SITE CHECK. DISCREPANCIES (IF ANY) TO BE BROUGHT TO THE IMMEDIATE ATTENTION OF THE DESIGNER.
- THESE PLANS HAVE BEEN PREPARED FOR SUBMISSION TO THE LOCAL AUTHORITY FOR TOWN & COUNTRY PLANNING AND / OR BUILDING CONTROL PURPOSES ONLY AND DO NOT CONSTITUTE FULL WORKING DRAWINGS. INFORMATION NOTED ON THE PLANS OR ACCOMPANYING DOCUMENTS IS FOR INFORMATION AND ACCOMPANYING DOCUMENTS ARE NOT CONCLUSIVE AND CHECK WITH CLIENT AS TO ANY ADDITIONAL WORK NOT SPECIFICALLY NOTED OR IMPLIED.
- ALL MATERIALS ARE TO BE USED IN STRICT ACCORDANCE WITH THE RECOMMENDATIONS OF THE MANUFACTURERS.
- ANY WORK COMMENCING ON SITE PRIOR TO BUILDING REGULATIONS APPROVAL IS NOT RECOMMENDED AND IS ENTIRELY THE RESPONSIBILITY OF THE CLIENT.

LARK
a r c h i t e c t s

01535 630772

info@larkarchitects.co.uk www.larkarchitects.co.uk

client: Kyelon Properties

project: Summerfield, Horton.

Proposed annex & office

drawing: Existing elevations

status: PLANNING

job no: 1006 dwg no: 03 rev:

scale: 1:50 @ A1 drawn: R.A.K. check: R.A.K.

date: July 2021 © This drawing is copyright of LARK Architects Ltd

LARK Architects Ltd
Unit 10 Riparian Court,
The Crossings, Cross Hills,
Keighley, West Yorkshire, BD20 7BW. Chartered Practice

RIBA