




SOUTH ELEVATION

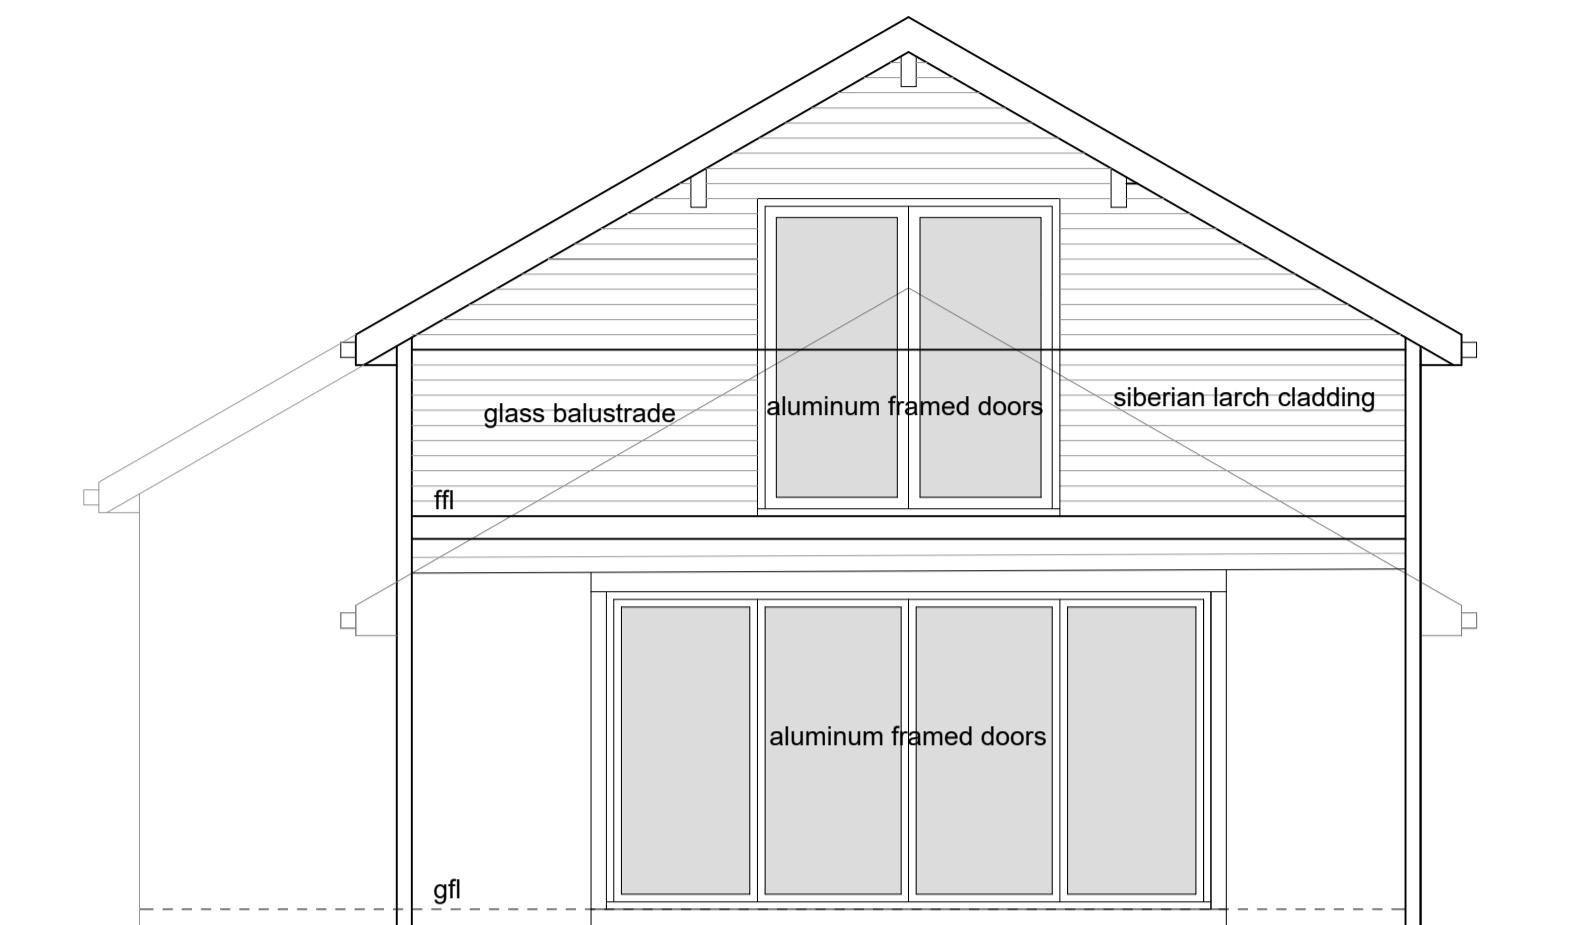


WEST ELEVATION

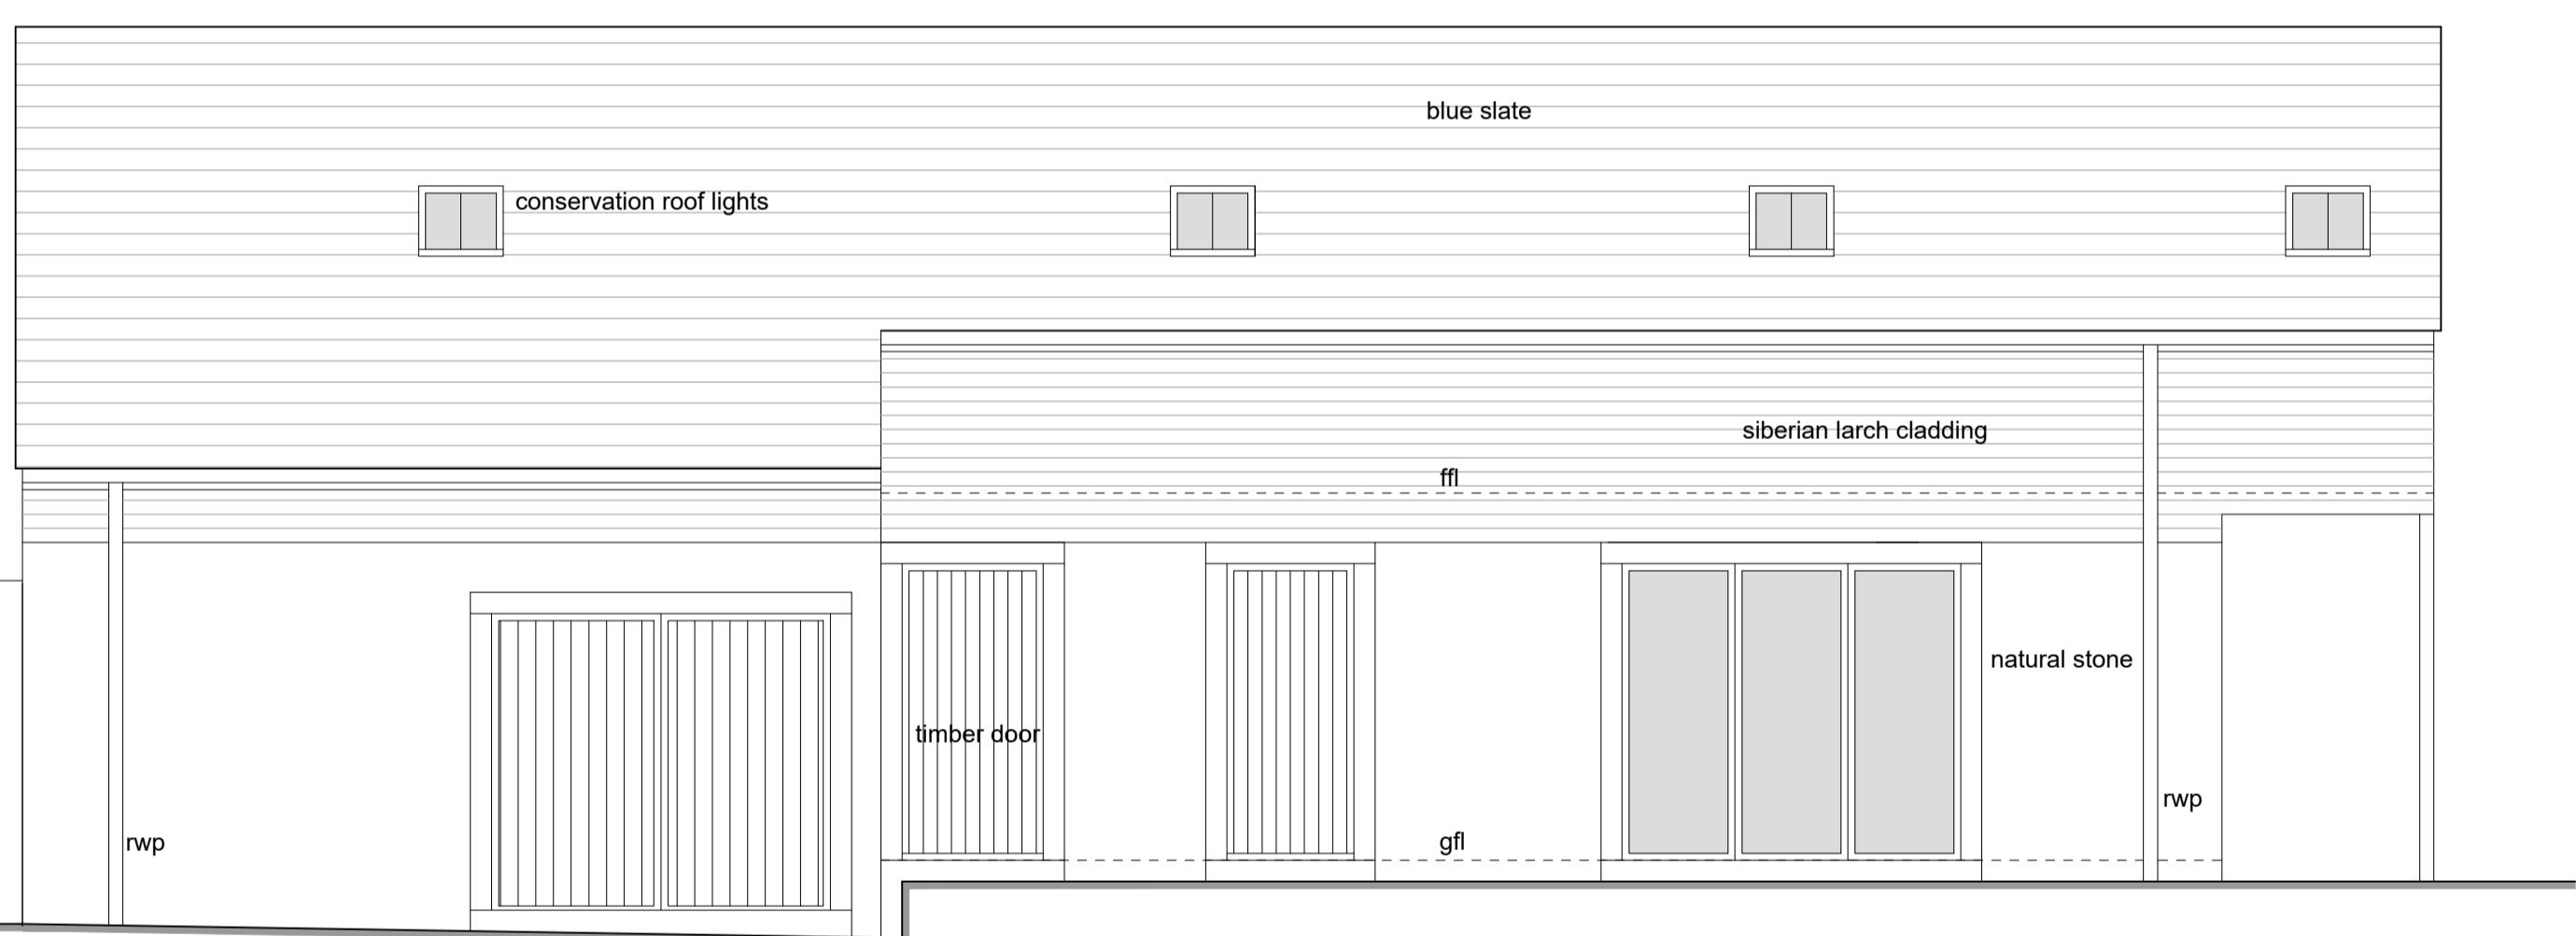

NORTH ELEVATION

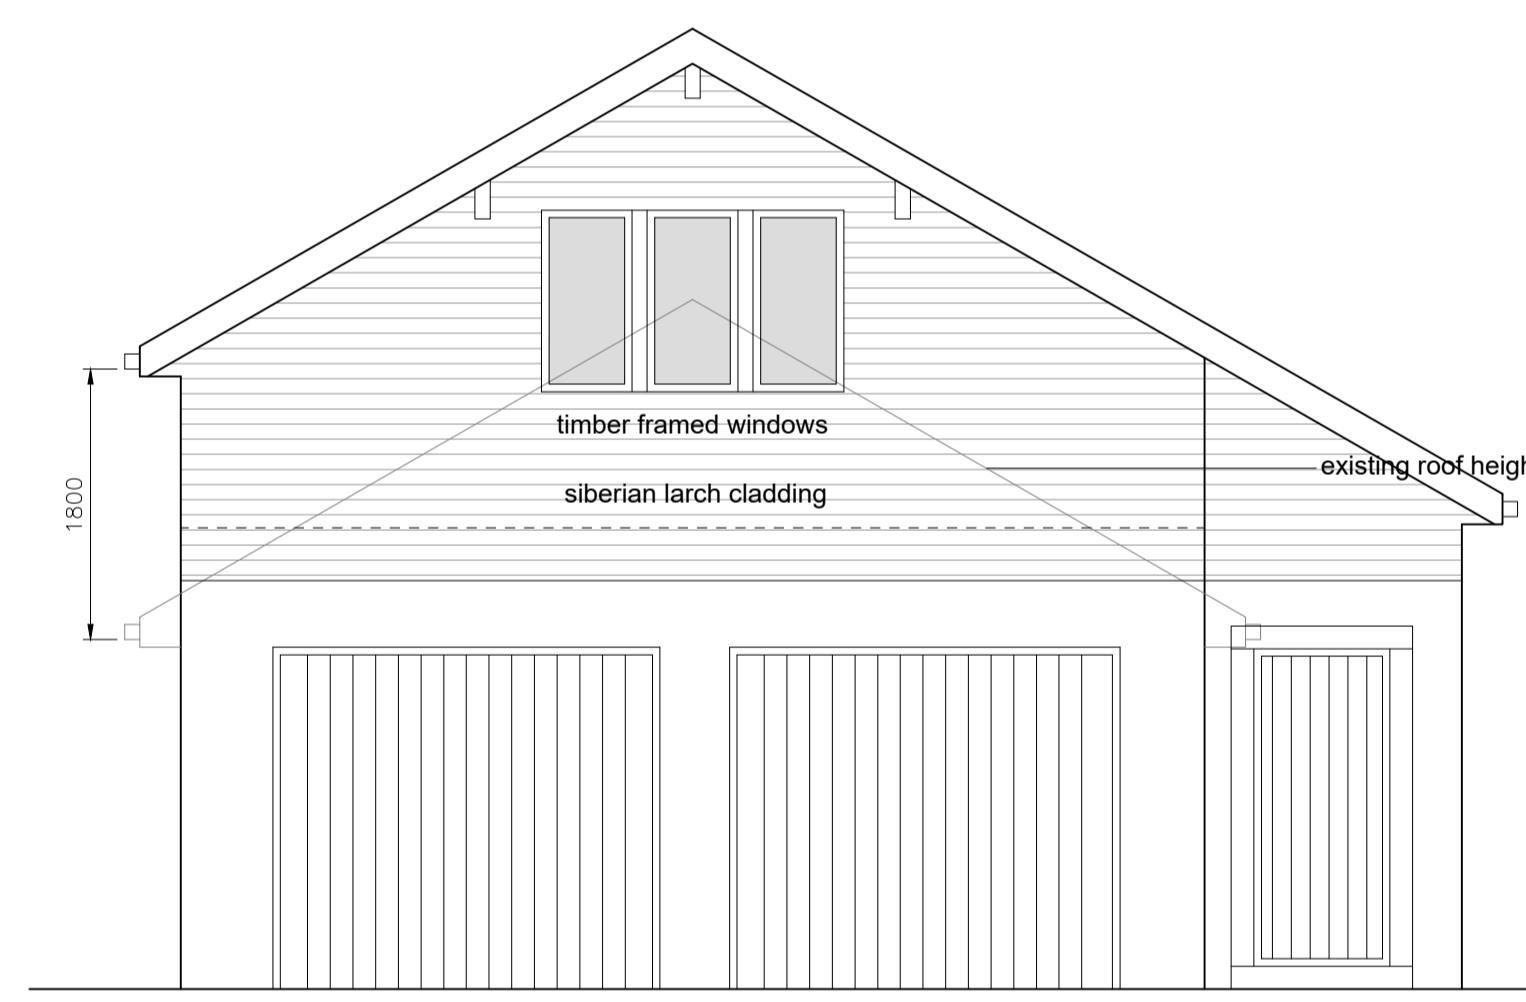

EAST ELEVATION

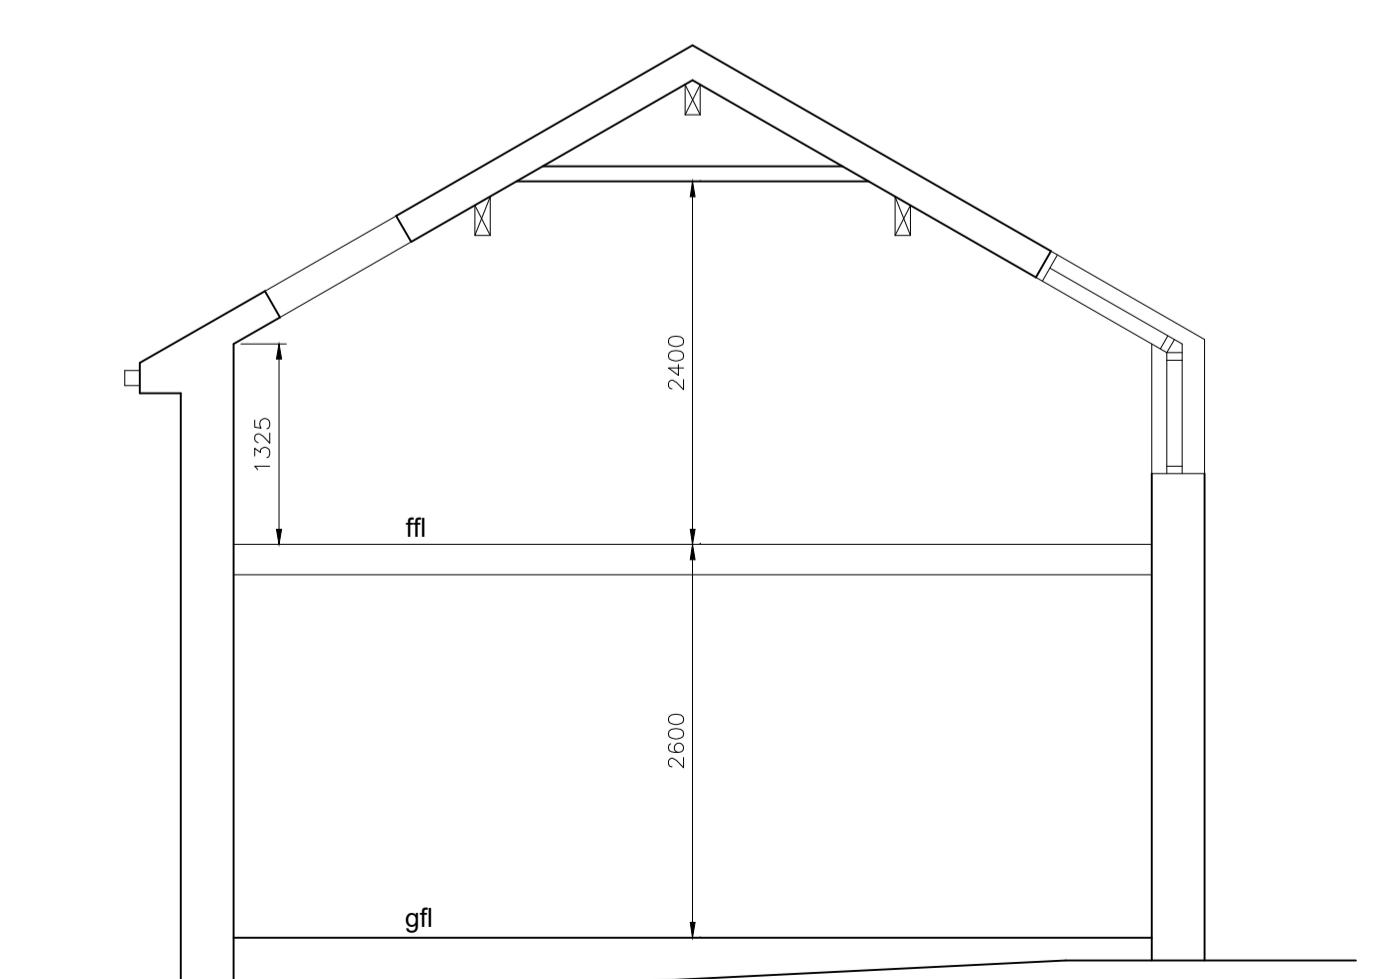

PROPOSED SECTION

**LARK**  
a r c h i t e c t s

01535 630772

info@larkarchitects.co.uk www.larkarchitects.co.uk

client: Kyelon Properties

project: Summerfield, Horton.

Proposed annex & office

drawings: Proposed elevations

status: PLANNING

job no: 1006 dwg no: 05 rev:

scale: 1:50 @ A1 drawn: R.A.K. check: R.A.K.

date: July 2021 © This drawing is copyright of LARK Architects Ltd

LARK Architects Ltd  
Unit 10 Ripon Court,  
The Crossings, Cross Hills,  
Keighley, West Yorkshire, BD20 7BW. Chartered Practice

RIBA