




This drawing is to be read in conjunction with all relevant Architect, contractor and specialist details. It is not to be used for construction without the approval of the architect and is not to be used for any other purpose. The drawing is subject to copyright. All dimensions and levels are to be checked on site. The drawing is subject to copyright. All work carried out under the supervision of the architect and is not to be used for any other purpose. Note: Topographical survey provided by TRCAD solutions prior of survey 2016 and is not to be used for any other purpose. The drawing is subject to copyright. Peacock and Associates Ltd do not take any liability for the existing drawing. All subject to the contract.

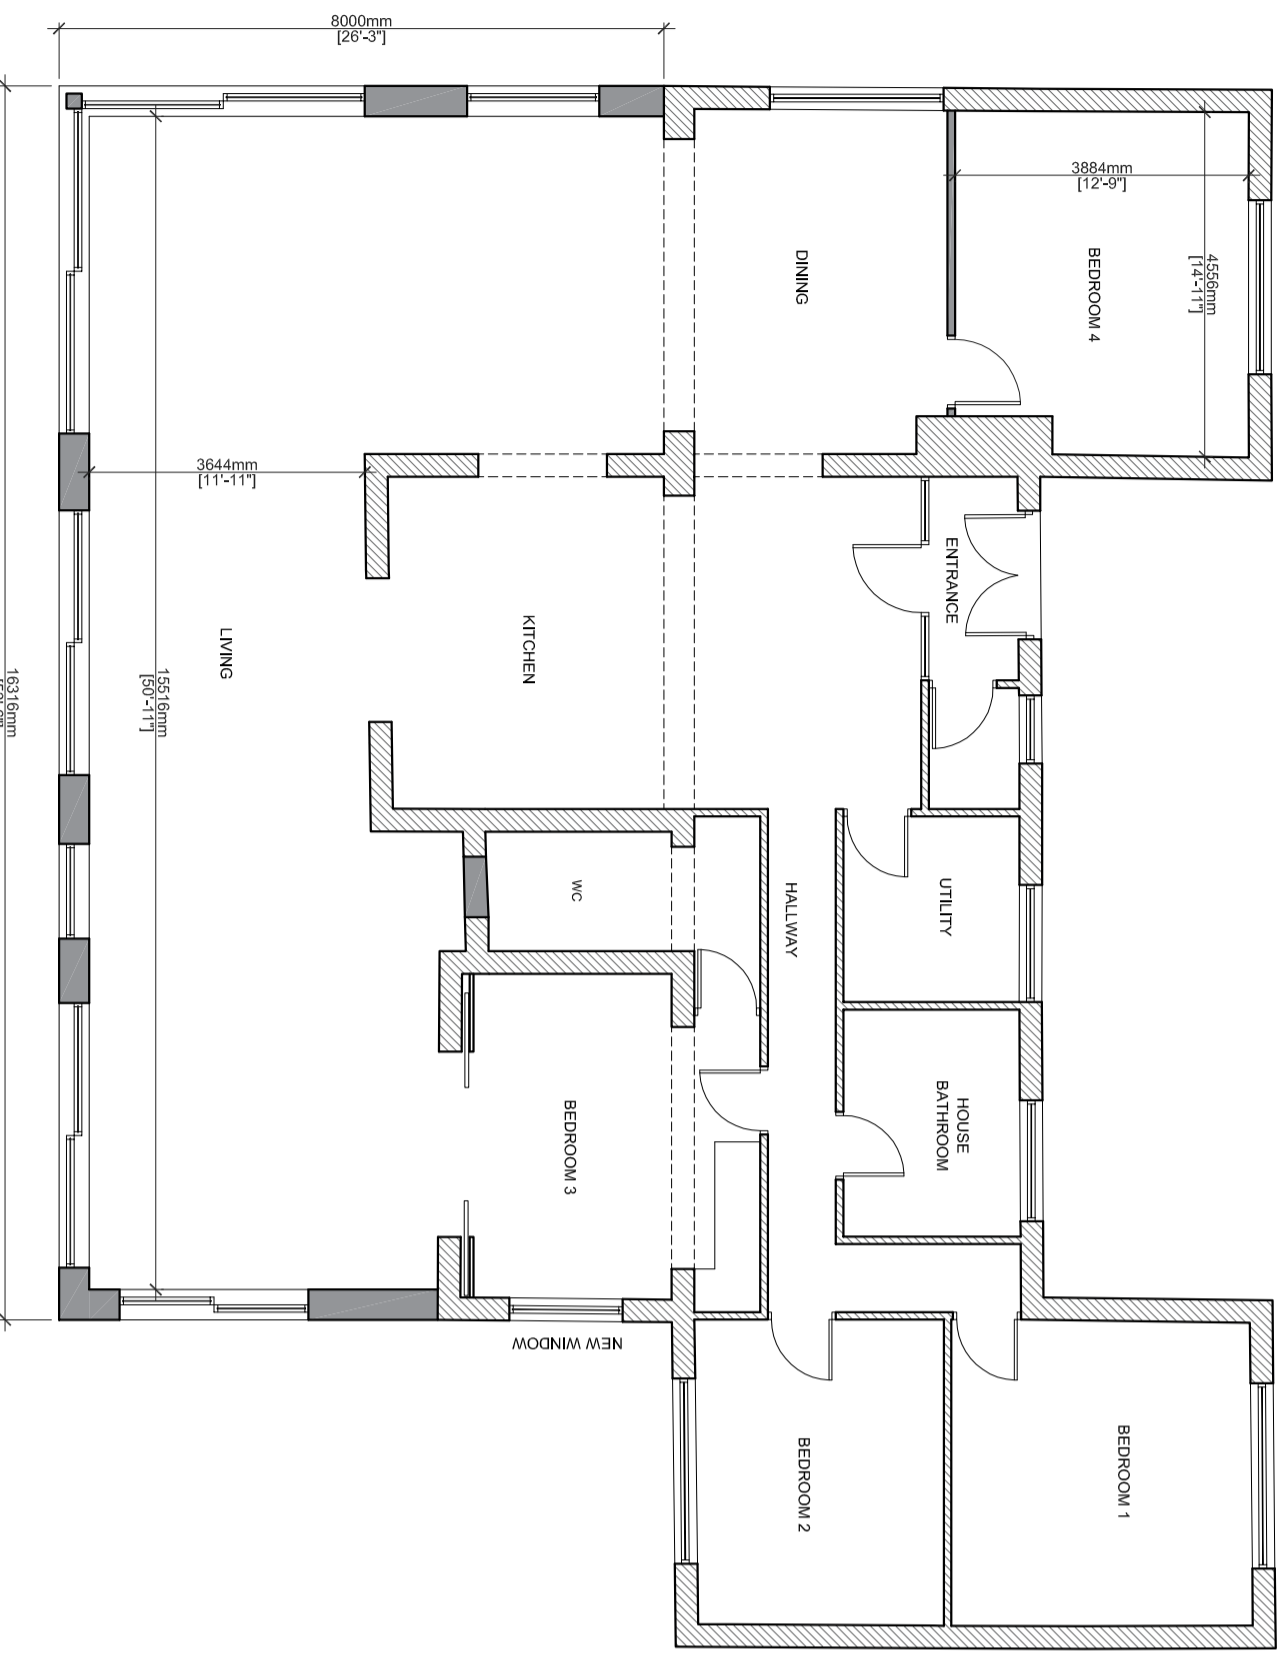


PROPOSED FLOOR PLAN SCALE 1:100

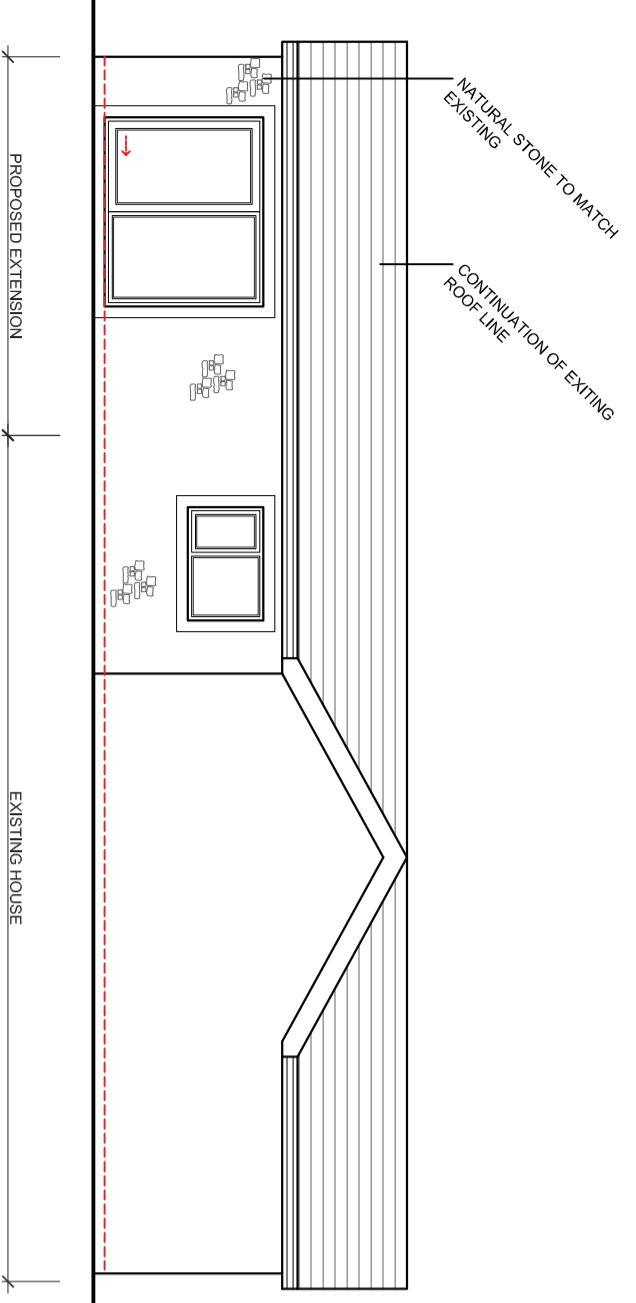


PROPOSED NORTH EAST FACING ELEVATION SCALE 1:100

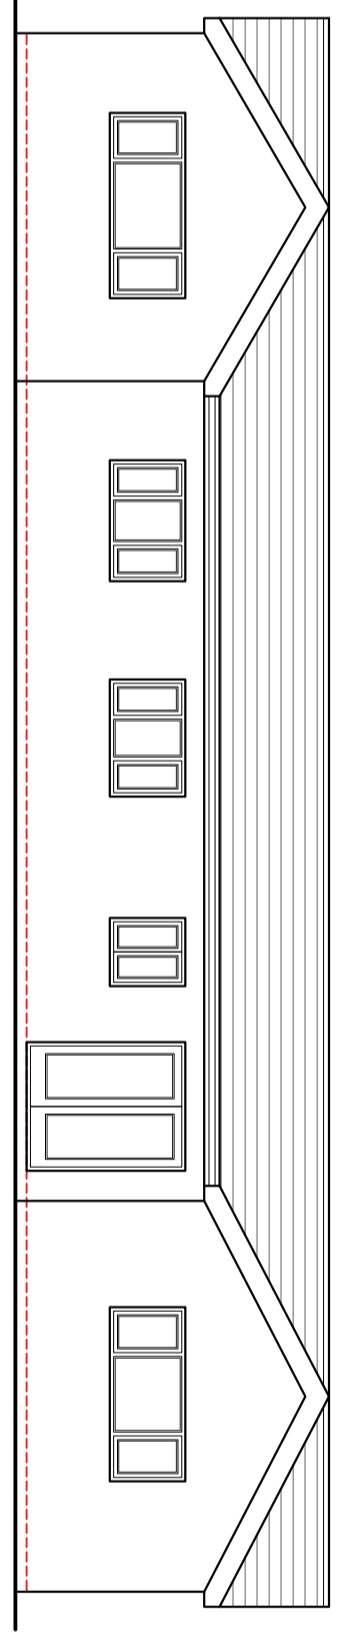

PROPOSED NORTH WEST FACING ELEVATION SCALE 1:100

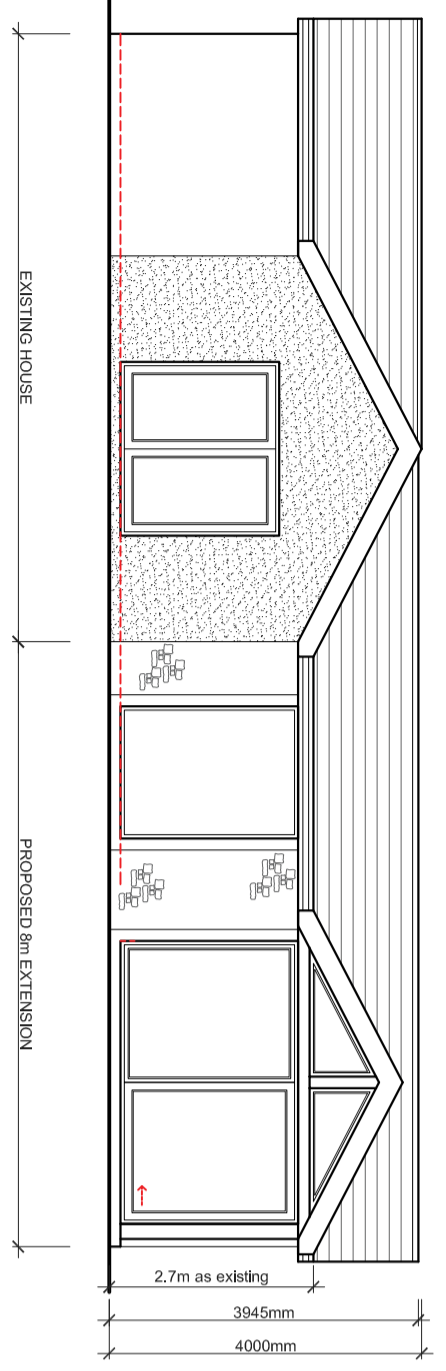

PROPOSED SOUTH WEST FACING ELEVATION SCALE 1:100

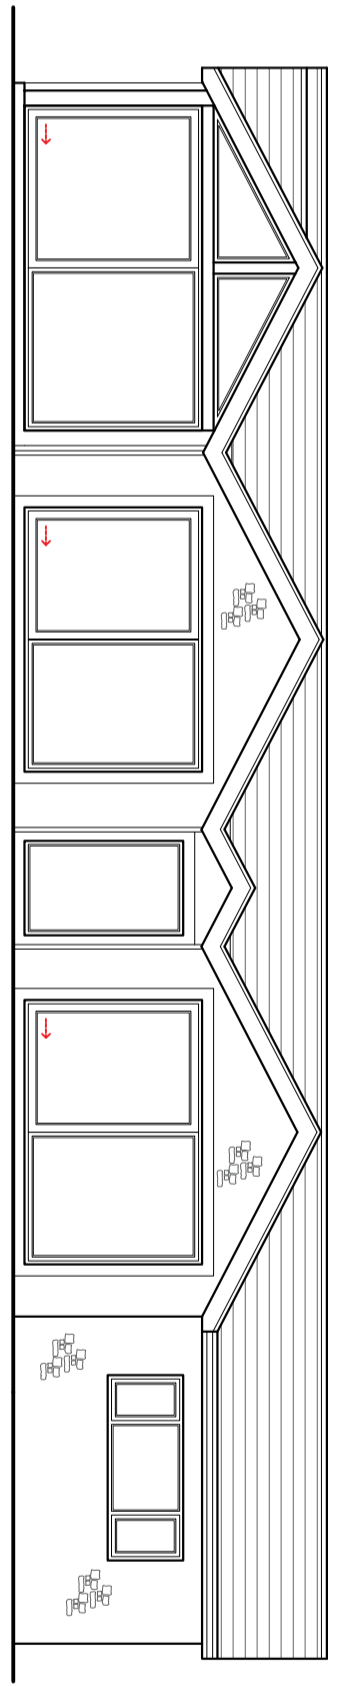

PROPOSED SOUTH EAST FACING ELEVATION SCALE 1:100

J	16/08/2021	Amended to suit client comments	RS
H	11/08/2021	Amended following client consultation	BWT
G	10/08/2021	Amended following client consultation	BWT
F	04/08/2021	Amended following client consultation	BWT
E	14/06/2021	Amended following client consultation	RGM
D	11/06/2021	Amended following client consultation	BWT
C	08/06/2021	Amended following client consultation	BWT
B	02/06/2021	Amended following client consultation	BWT
A	31/03/2021	Elevation names amended	BWT

Client
T. Moosa
Job title
**Proposed Alterations to
Hoinfield,
Long Row,
Mellor**

Drawing title
Proposed Plans and Elevations

Scale	Date	Drawn
1:100 @ A2	Oct 2020	BT

SUNDERLAND PEACOCK ARCHITECTS
SUNDERLAND PEACOCK & ASSOCIATES LTD.
LANCASHIRE, BAY 24G
T 01200 423178 F 01200 427728
www.sunderlandpeacock.com

6169 -P02

REV J