



This drawing is to be read in conjunction with all relevant Architect, consultants' and specialists' drawings and specifications. The Architect is to be notified of any discrepancies before proceeding. Do not scale from this drawing. All dimensions and levels are to be checked on site. This drawing is subject to copyright. All work carried out before Planning and Building Permission has been granted is at the contractor's risk.

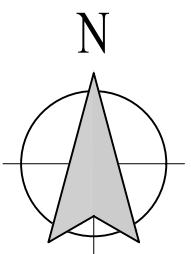

0 5 10 15m

1:200 Scale

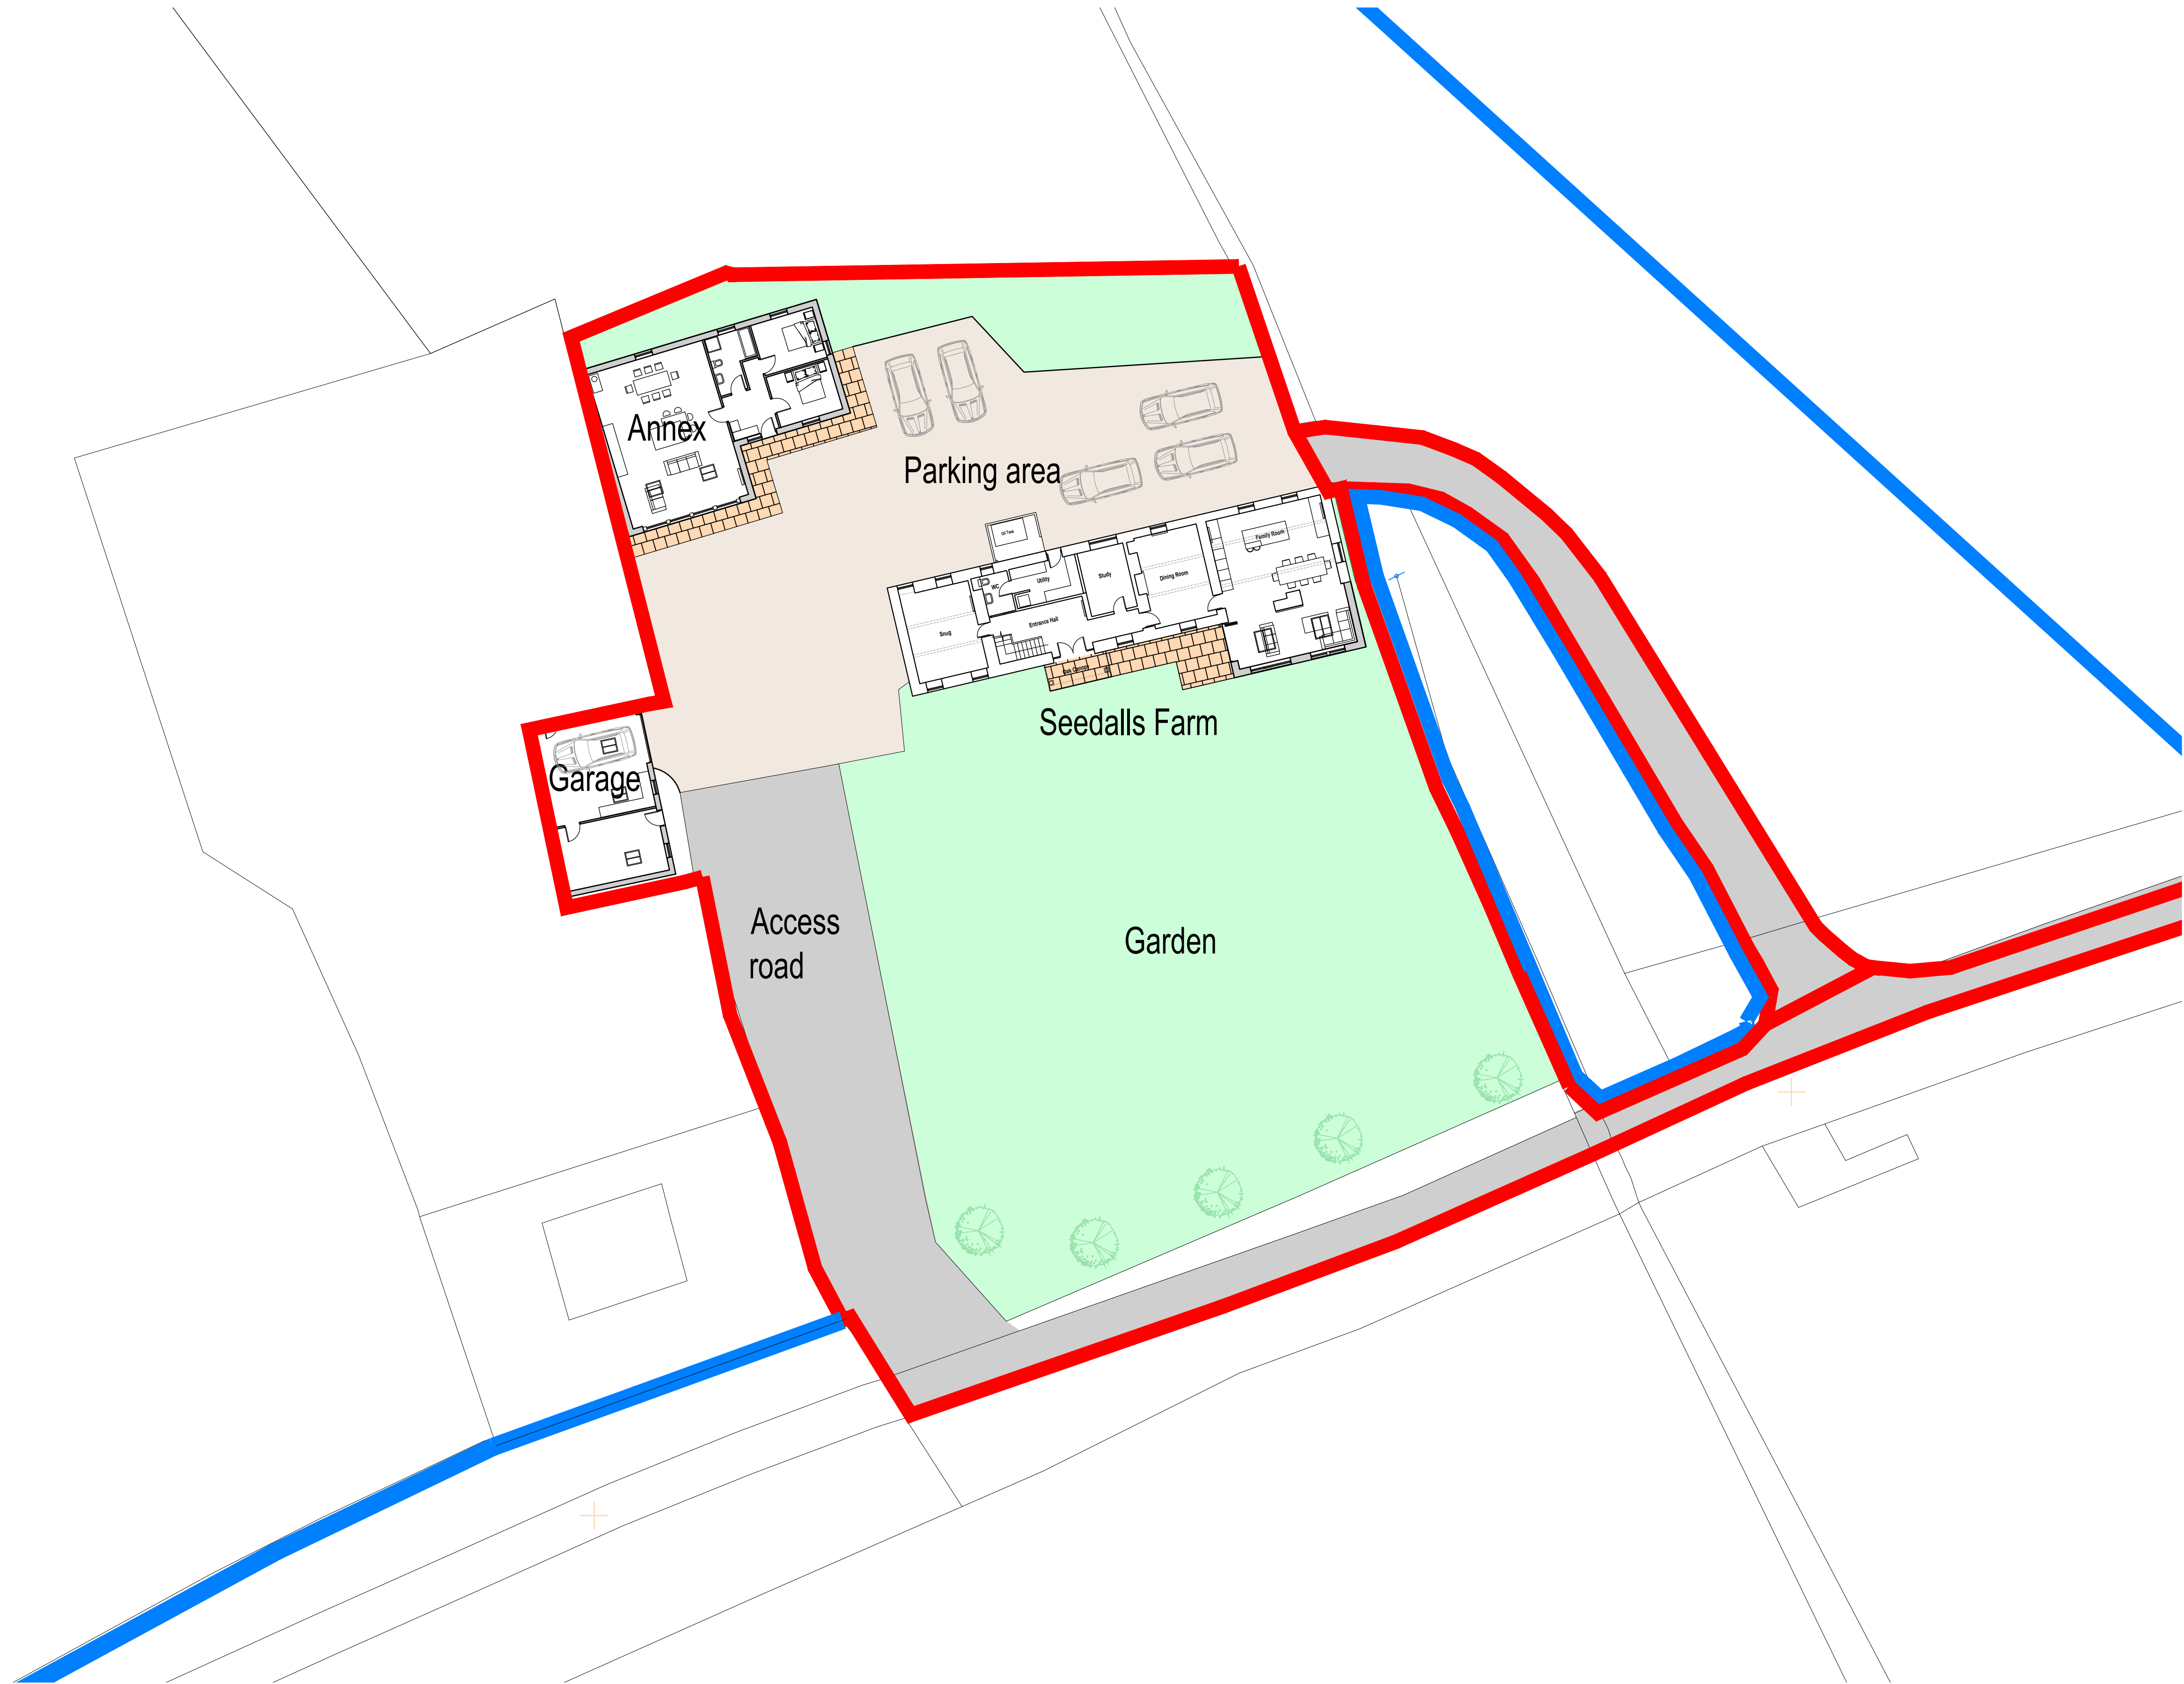

Proposed Site Layout  
1:200 Scale

Client  
Mr and Mrs J Evans

Job Title  
Seedalls Farm  
Eaves Hall Lane  
West Bradford  
BB7 3JG

Drawing Title  
Seedalls Farmhouse  
Proposed Site Plan - Householder App.

Scale	Date	Drawn
1:200 @ A1	July 2021	Craig Harrison

**spa** ARCHITECTS  
SUNDERLAND PEACOCK & ASSOCIATES LTD.  
HAZELMERE, PIMLICO ROAD, CLITHEROE  
LANCASHIRE, BB7 2AG  
T 01200 423178 F 01200 427328  
E info@sunderlandpeacock.com  
www.sunderlandpeacock.com



6320 - P07

REV