


This drawing is to be read in conjunction with all relevant Architectural consultants' and specialist drawings and specifications. The Architect is to be notified of any discrepancies before proceeding. Do not scale from this drawing. All dimensions and levels are to be checked on site. This drawing is subject to copyright. All work carried out before Planning and Building Permission has been granted is at the contractor's risk.

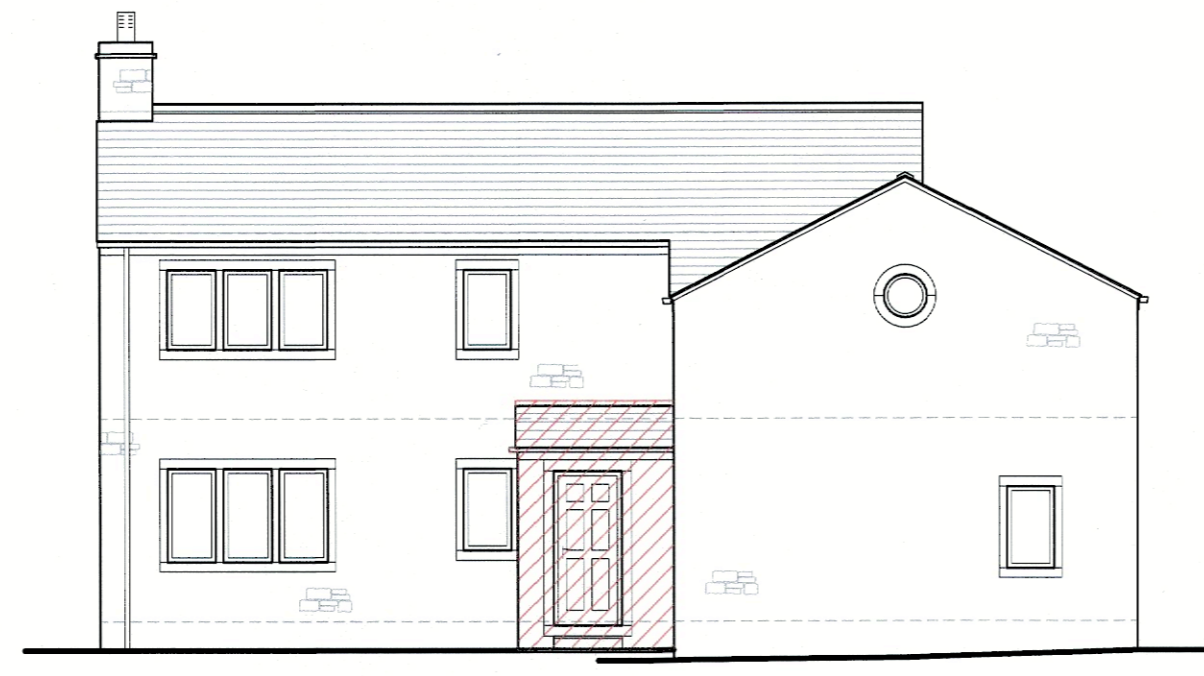

South Elevation




East Elevation



North Elevation




West Elevation

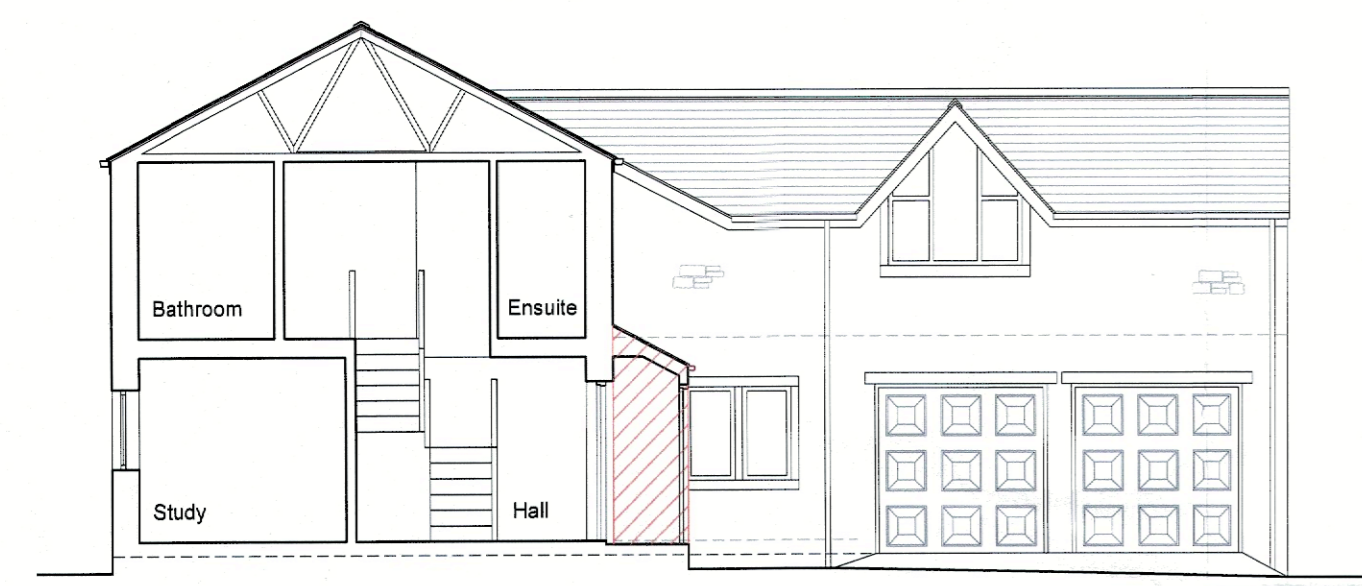


Section A-A





Section B-B

 Shows extent of proposed demolition work

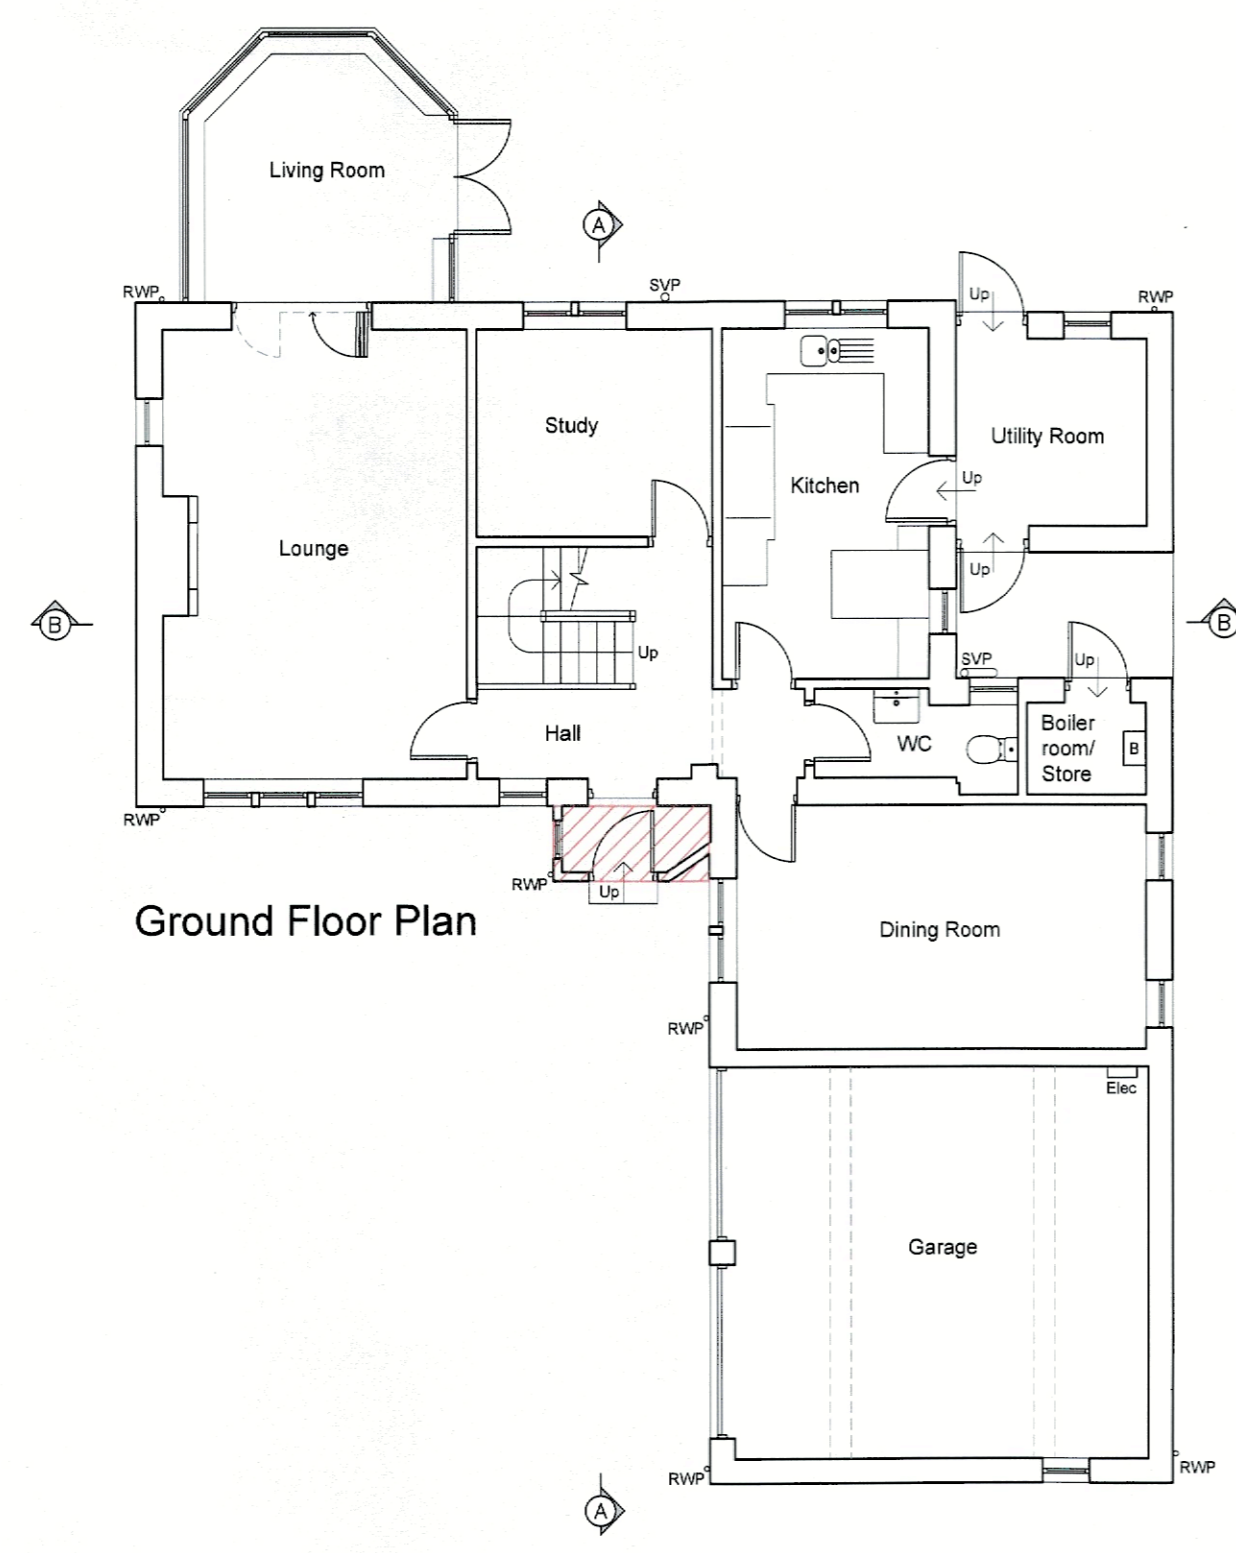

Ground Floor Plan

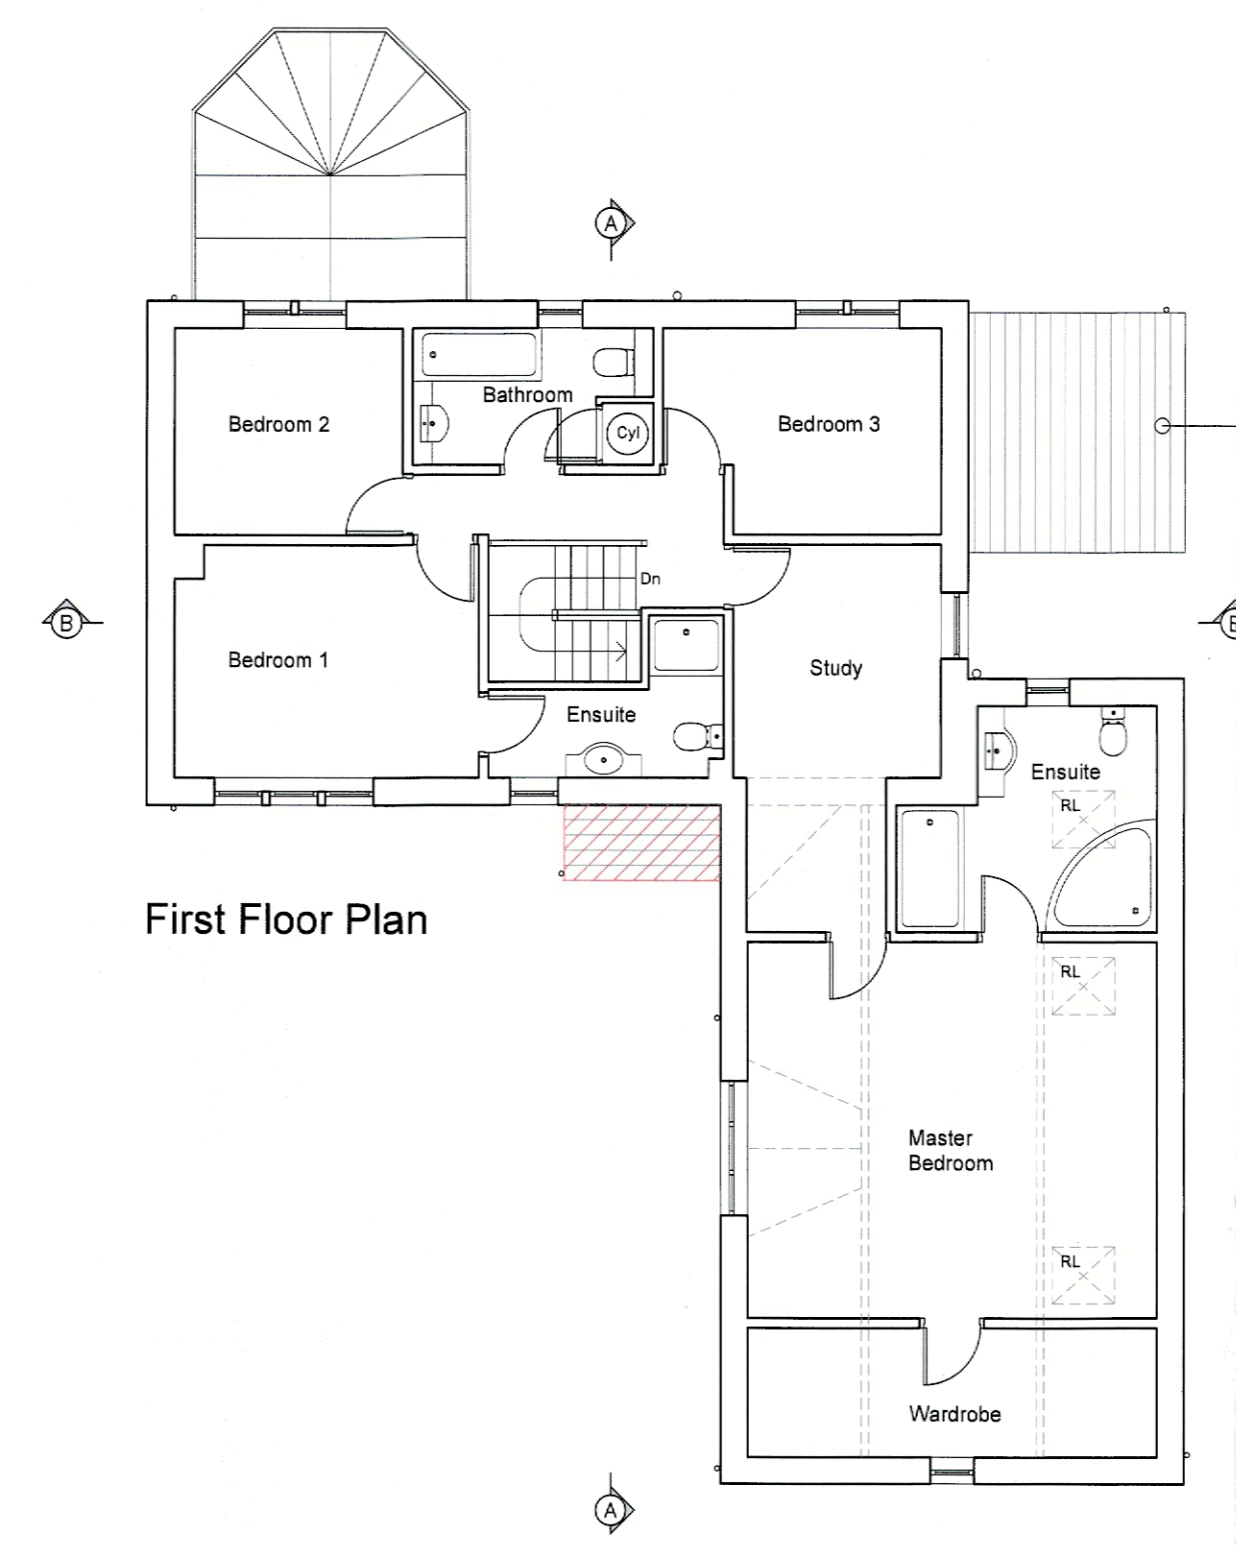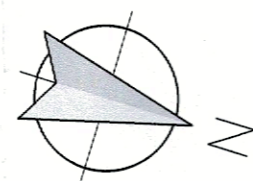

First Floor Plan

Existing lean to roof to be re-slatted reusing existing slate.

REVISIONS:
Rev A - Proposed demolitions indicated.
- 16.08.2021 - NE

Client
Mr and Mrs Johnson

Job Title
Proposed alterations to:
Packwood
Main Street
Grindleton
Clitheroe
BB7 4RU

Drawing Title
Existing Plans, Elevations and Sections

Scale	Date	Drawn
1:100 @ A1	May 2021	NE

spa
SUNDERLAND PEACOCK ARCHITECTS
SUNDERLAND PEACOCK & ASSOCIATES LTD.
HAZELMERE, PIMICO ROAD, CLITHEROE
LANCASHIRE, BB7 3AD
T 01206 423178 F 01206 427328
E info@sunderlandpeacock.com
W www.sunderlandpeacock.com

6390 - 01 Rev A